



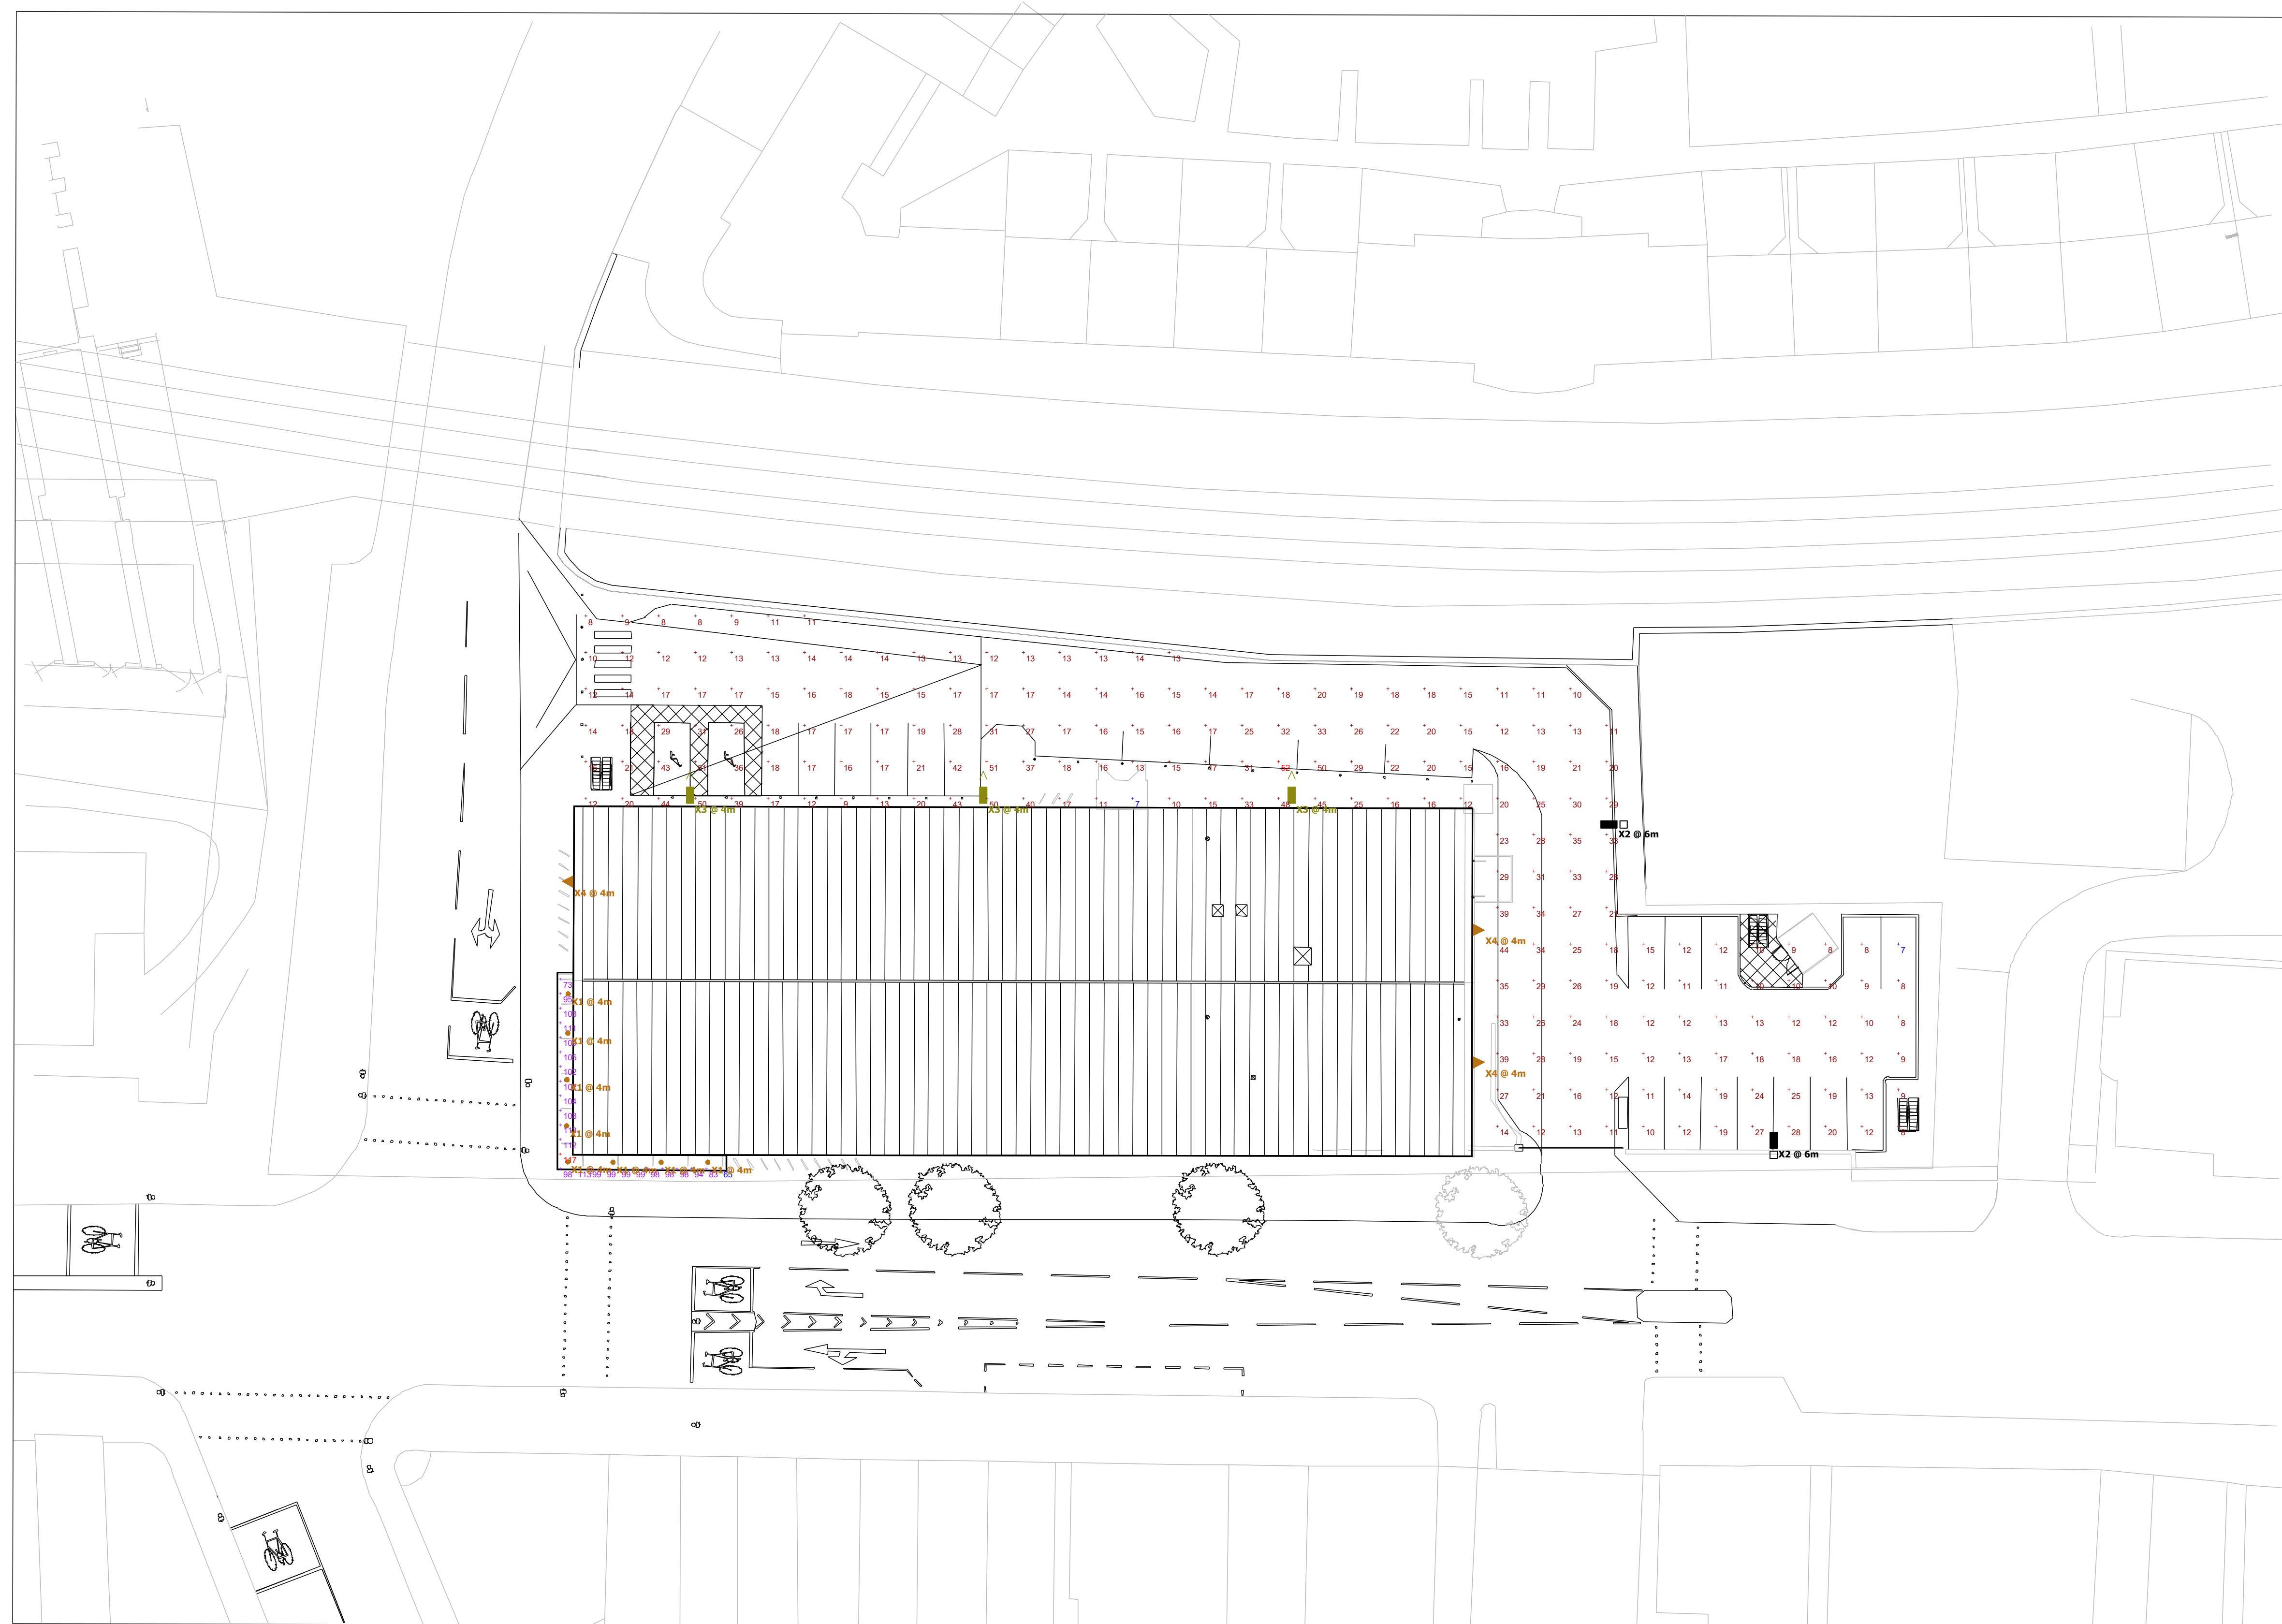


Symbol	Label	Quantity	Catalog Number	Description	Lamp	Wattage
	X1	8	PBHD.CIR.4520568.06	CIRCUS - Surface mounted circular downlight c/w opal diffuser. Cool White 4000K LED's	LED 2000 Lm 4000K	18.3
	X2	2	F.TS.3.LA104.FW	FACTOR SMALL c/w 10,000 Lm output and FW Forward Throw optic on 6m Column	LED C.10000LM-4000K	78
	X3	3	F.TS.2.LA084.FW	FACTOR SMALL c/w 8,000 Lm output and FW Forward Throw optic wall mounted at minimum 4m AGL. Wall bkt to have 5 degree up tilt	LED C.8000LM-4000K	67
	X4	3	DEW.LA024.AY.CGL	Denver Elite Wall c/w 2,000 Lm output and AY optic. Wall mounted at approx 4m AGL	LED C.2000LM - 4000K	23.2

Statistics				
Description	Symbol	Avg	Min	Min/Avg
Parking Area 20 Lux Ave	+	20 lux	7 lux	0.35
Under Canopy	+	100 lux	65 lux	0.65



Plan View
Scale - 1 : 250

Morrisons Camden
Temporary Store
External Ltg
Rev 2

Designer
Alan Nicholson
Date
27/03/2020
Scale
1 : 250 @ A1
Drawing No.
Rev 2
Summary