

NOTES


Read in conjunction with all relevant Architect, Engineer & design team drawings & specifications

1. All dimensions are in millimetres unless otherwise noted & are subject to checking on site prior to construction


2. This drawing is the copyright of Bowles & Wyer and other consultants where referenced

key


KEY

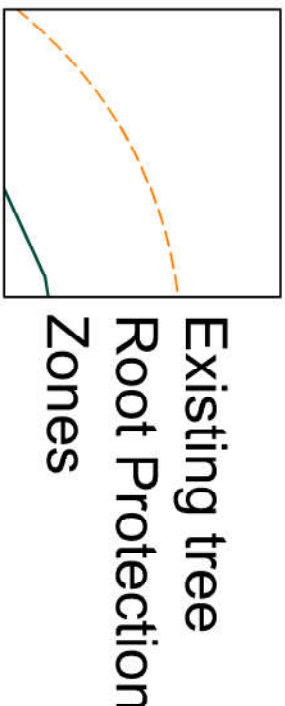


Existing levels

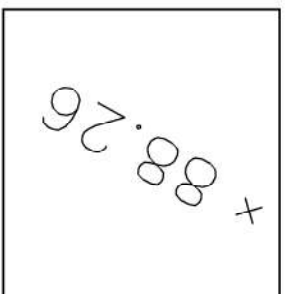

Existing contours

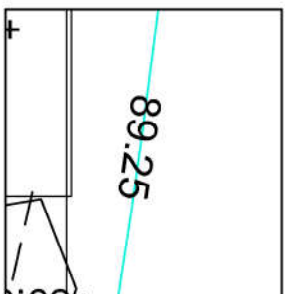

Proposed contours

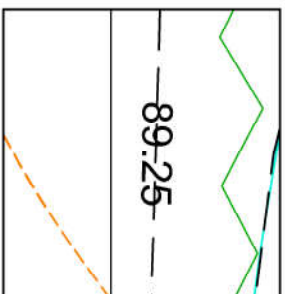

Proposed levels



BOWLES & WYER

5 Williams Court, Turrell Way, Rosses, N. Lismore, Buzand, LIT7 9GJ
Tel: 01296 662439 Fax: 01296 663959 Email: admin@bowleswyer.co.uk

project title

41 Frognaul

drawing

Teahouse - side elevation and contour plan

job number

2160


drawing number

2160-P-42


status

PLANNING

scale 1:20 @A1

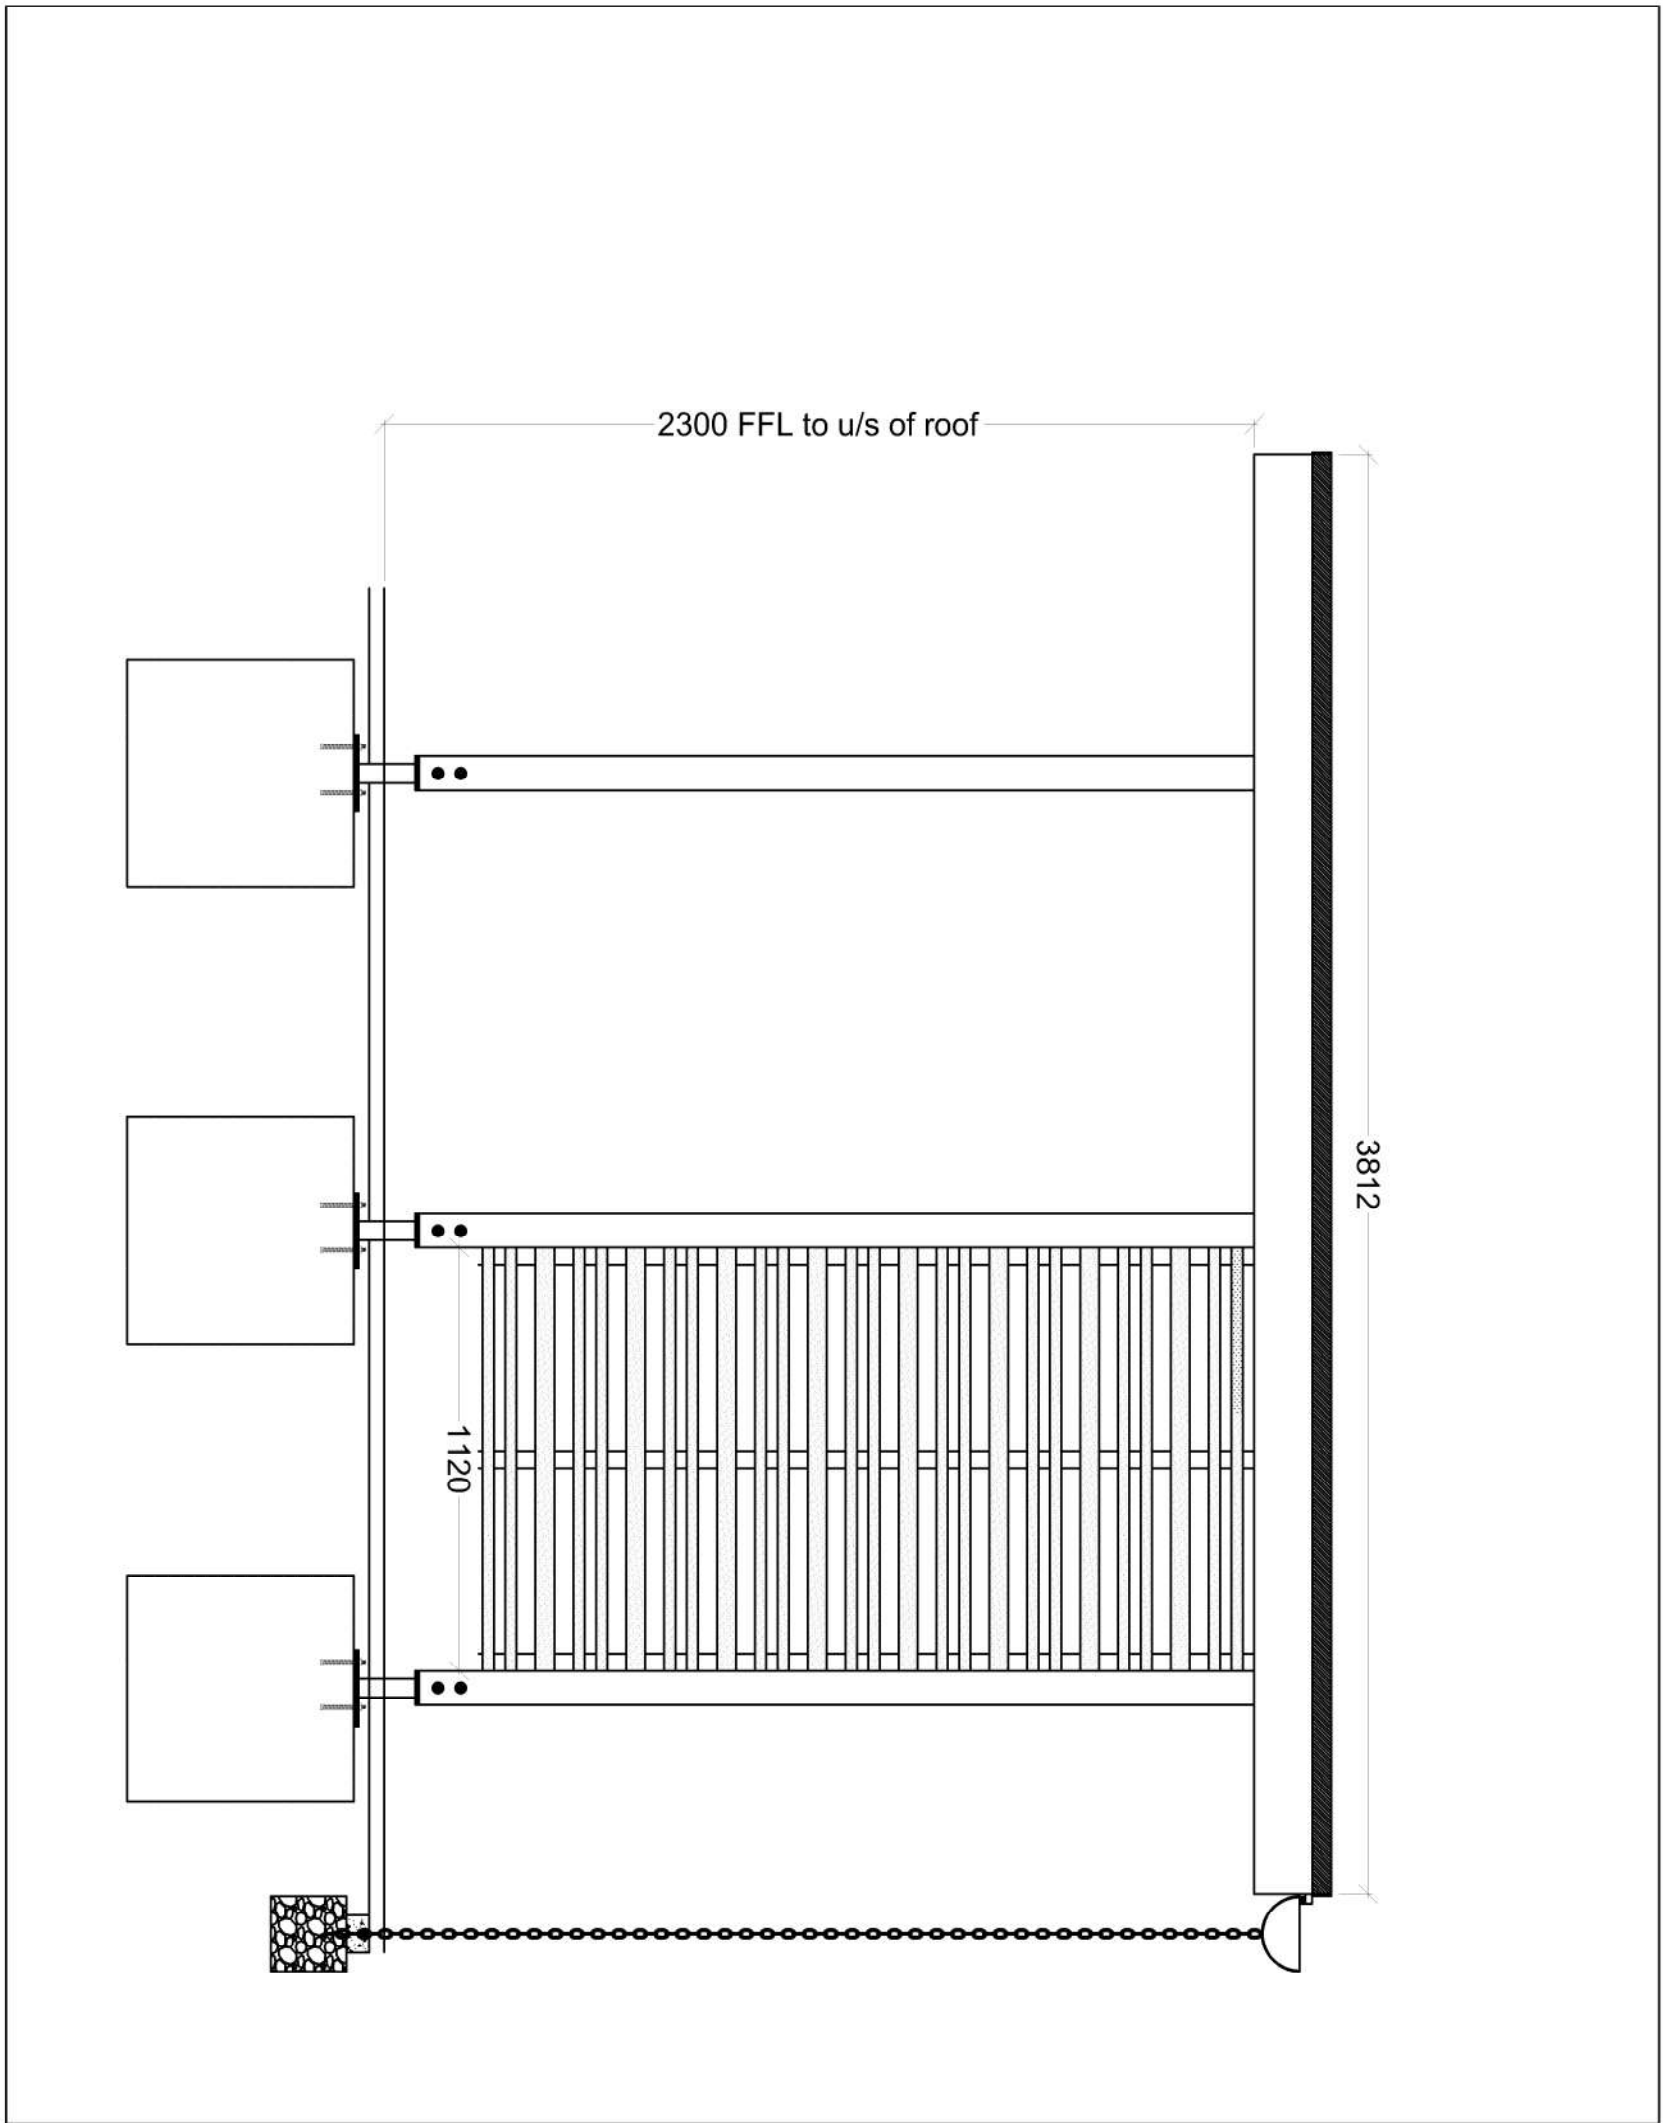

SIDE ELEVATION OF TEAHOUSE LOOKING SOUTH SCALE 1:20

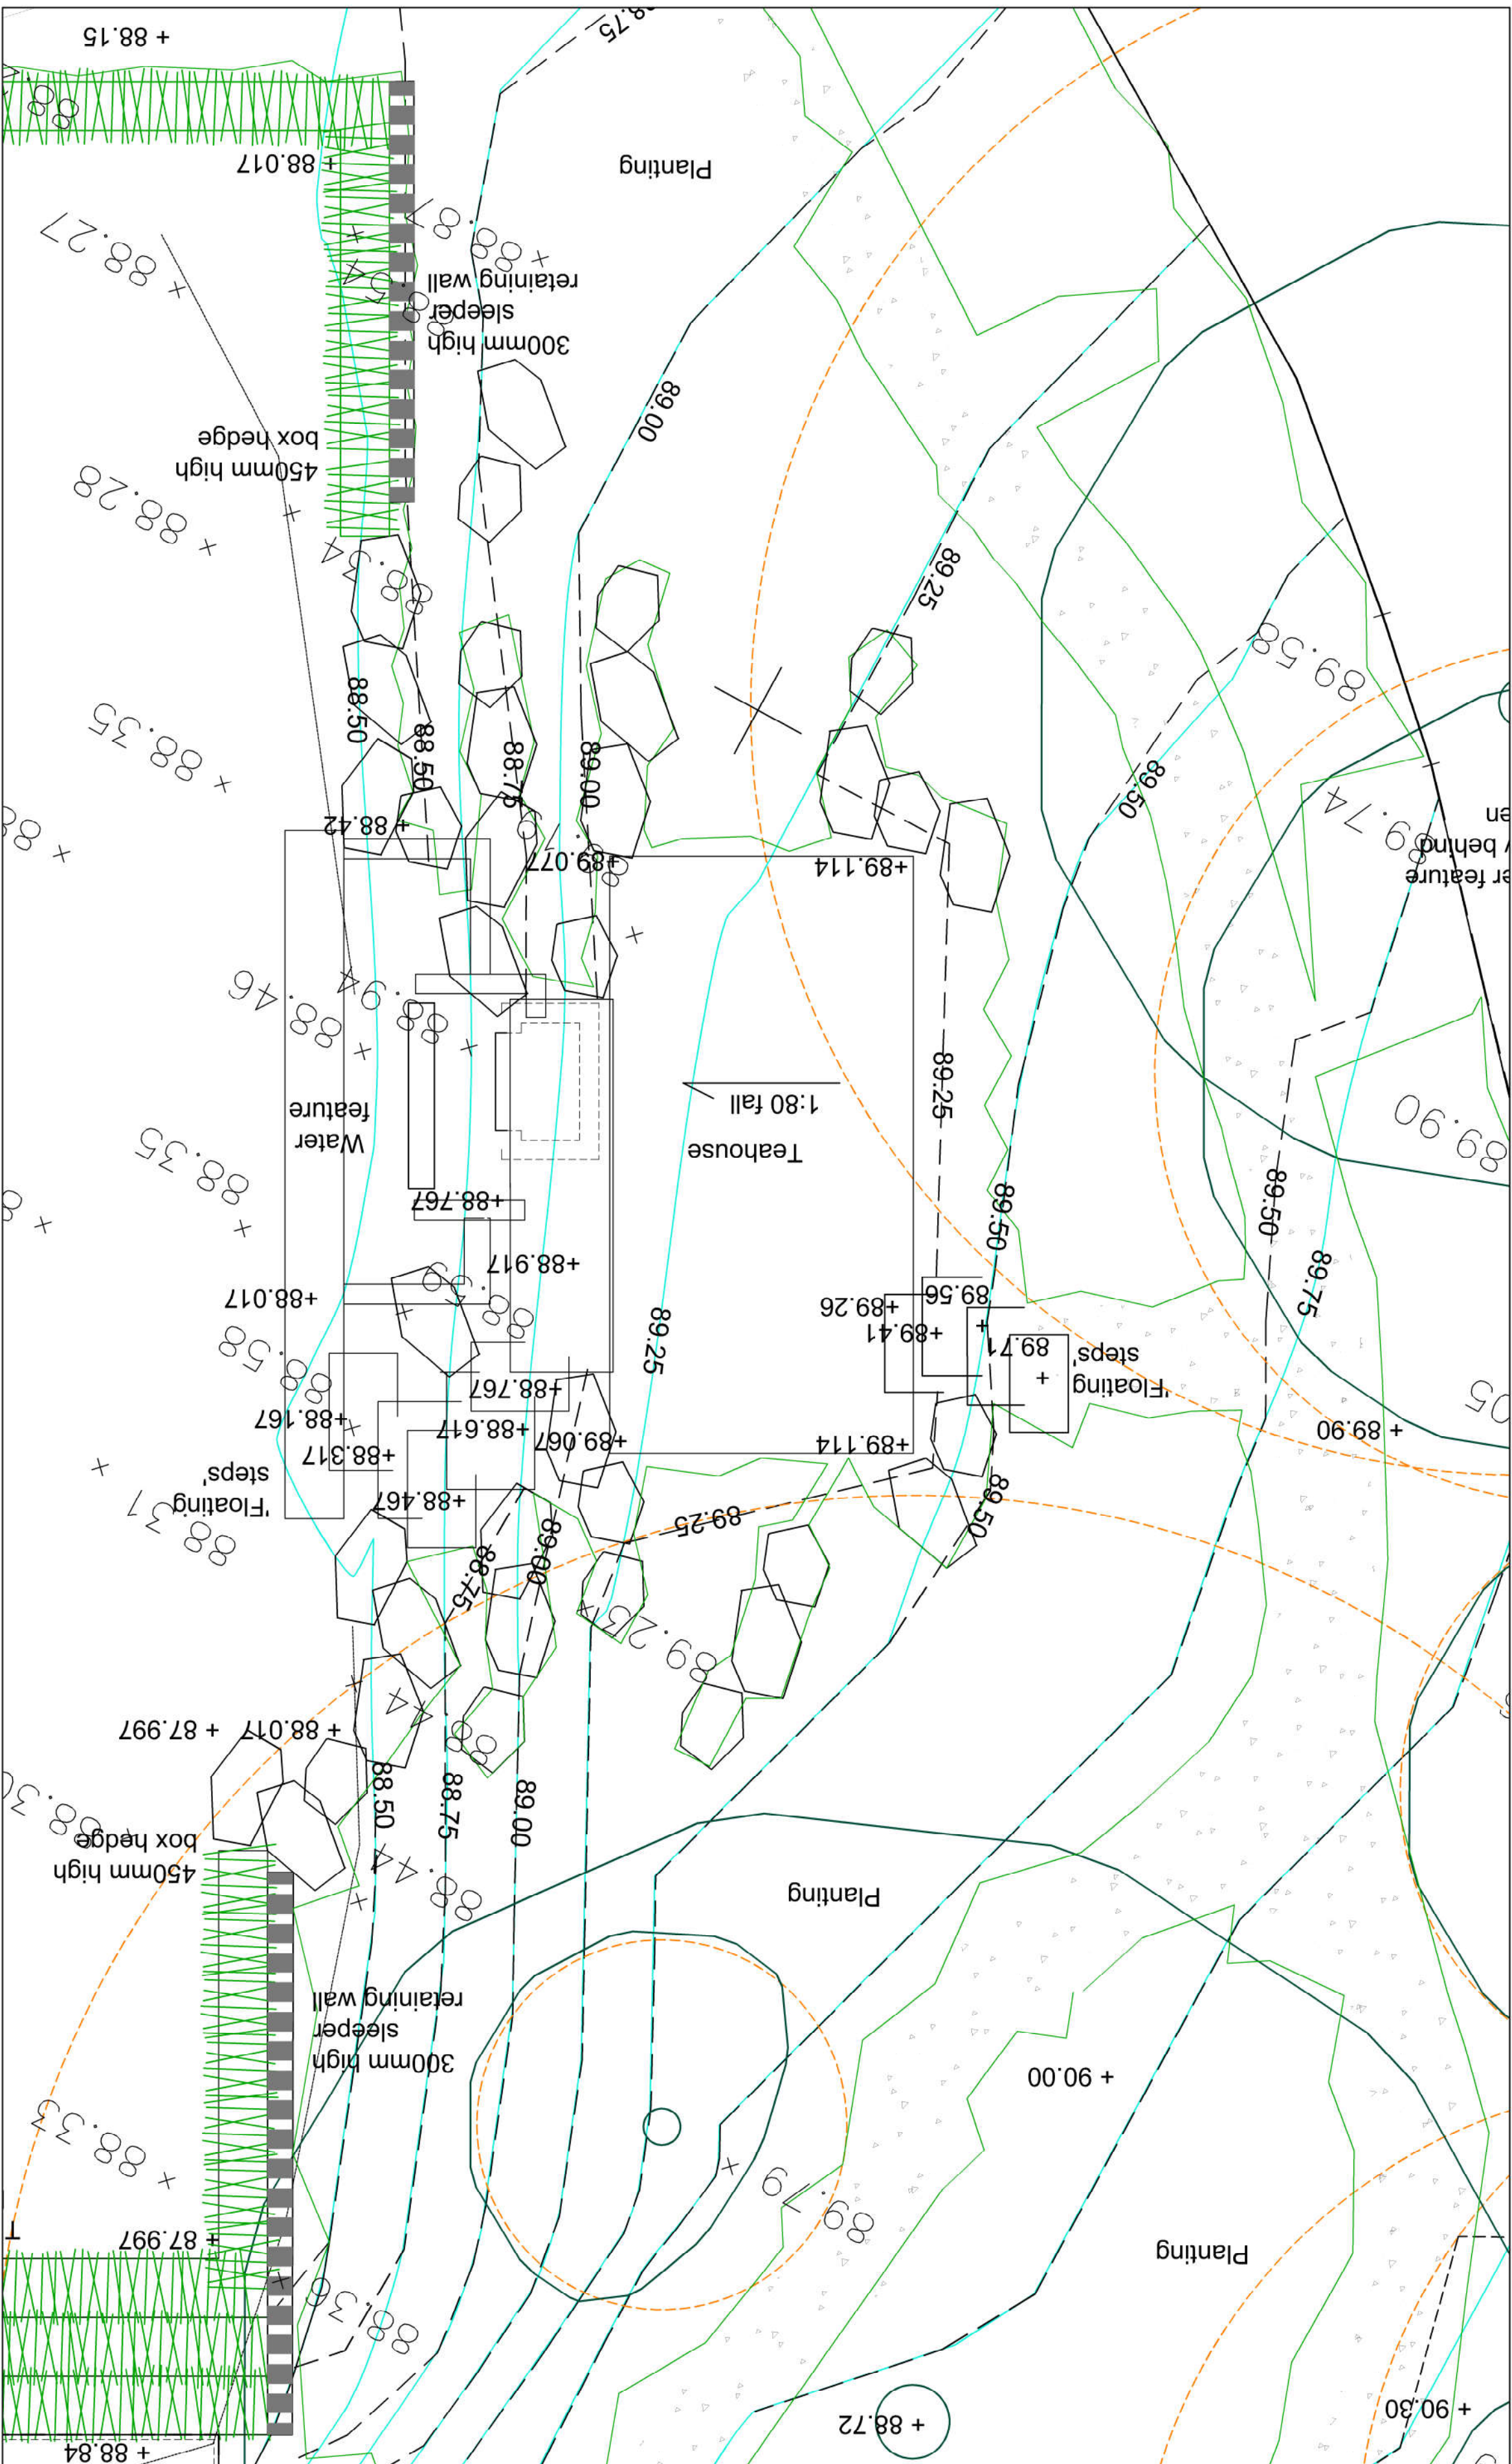

PLAN OF TEAHOUSE IN CONTEXT OF EXISTING AND PROPOSED LANDFORM SCALE 1:50