


NOTES

© SUTHERLAND SMITH
ALL DIMENSIONS TO BE CHECKED ON SITE

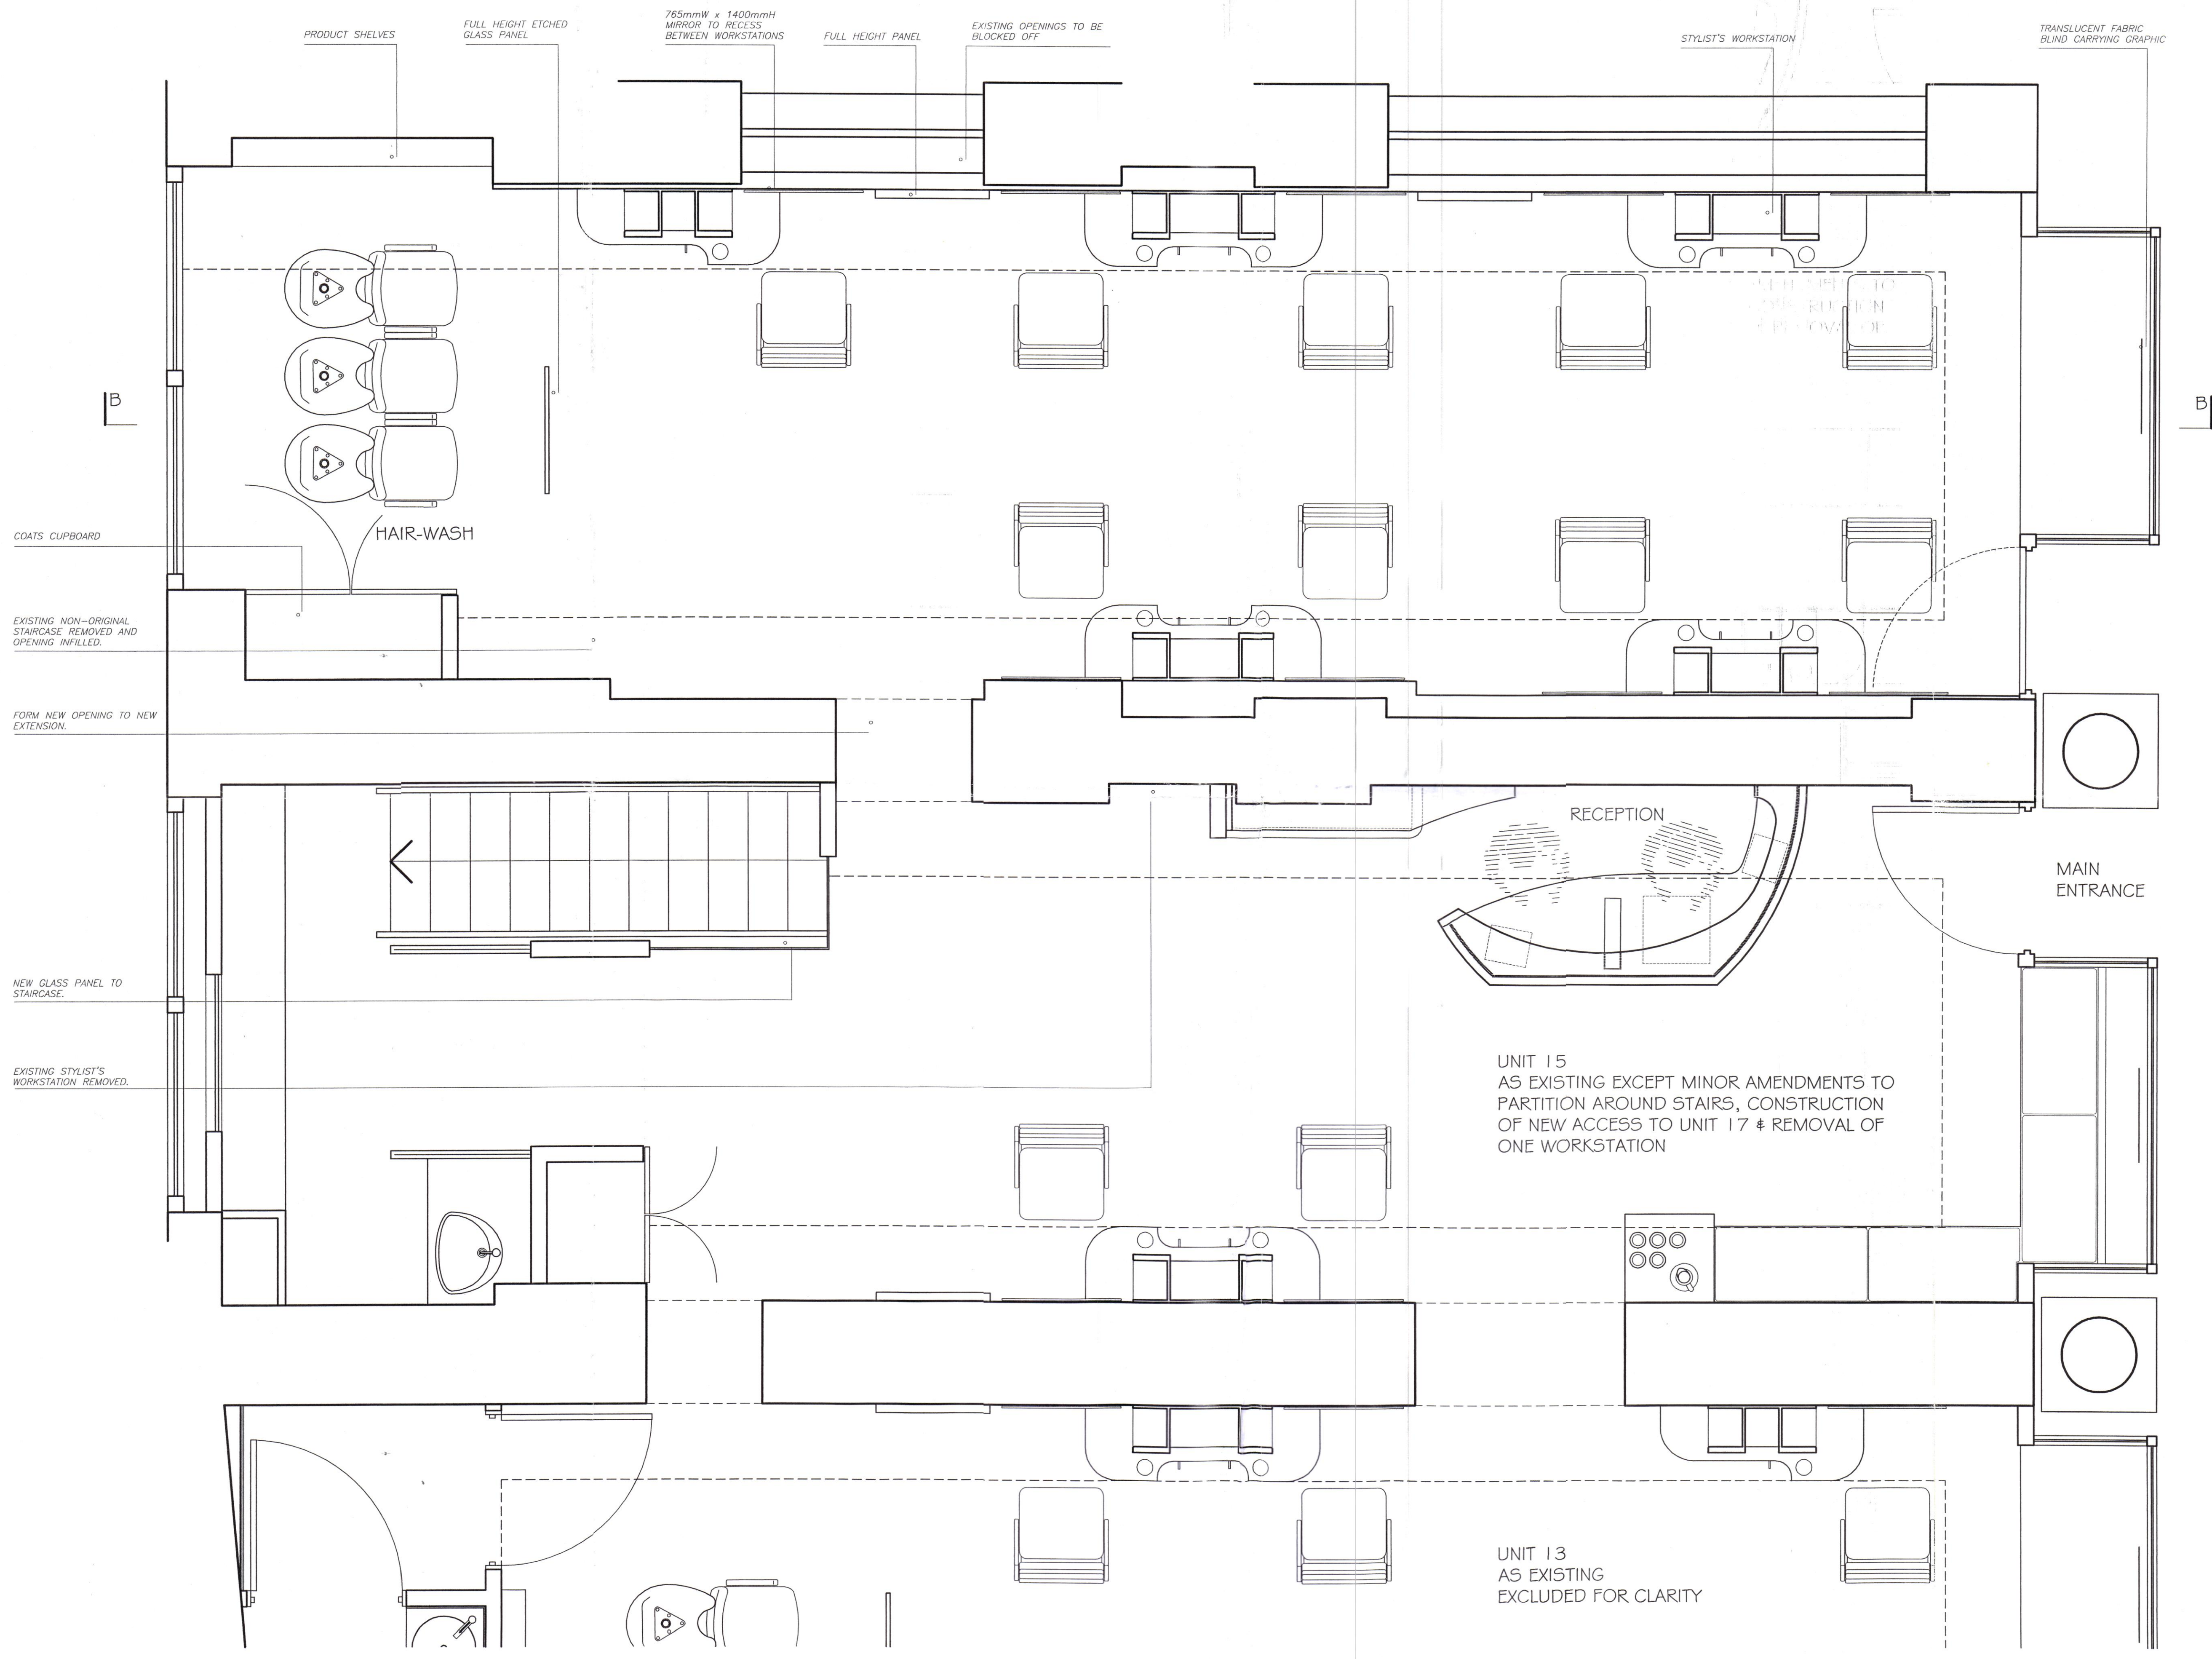

LONDON BOROUGH OF CAMDEN
TOWN AND COUNTRY PLANNING ACTS
15 SEP 2005
RECOMMENDATION AGREED
ON BEHALF OF THE COUNCIL

SUTHERLAND SMITH
DESIGN GROUP

CLIENT BROOKS & BROOKS INTERNATIONAL
PROJECT SALON EXTENSION
LOCATION 13-17 SICILIAN AVENUE LONDON
TITLE LAYOUT PLAN GROUND FLOOR
SCALE @ A1 1:20
DRAWN 19TH APRIL 2005
REVISED 3RD MAY 2005
DRAWING No 041205/2-201A

8 Crucifix Lane
London SE1 3W
Tel +44 (0)20 7407 7487
Fax +44 (0)20 7407 7497
design@sutherlandsmith.co.uk
www.sutherlandsmith.co.uk