

NOTES


© SUTHERLAND SMITH
ALL DIMENSIONS TO BE CHECKED ON SITE

SYMBOLS

S INDEPENDENT SMOKE DETECTOR
E EMERGENCY BACK PACK TO LIGHT FITTING
3hr DURATION

ALL SOCKETS TO BE FINISHED BRUSHED
STAINLESS STEEL/ ALUMINIUM

THIS DRAWING TO BE READ WITH SPECIALIST
LIGHTING DRAWING

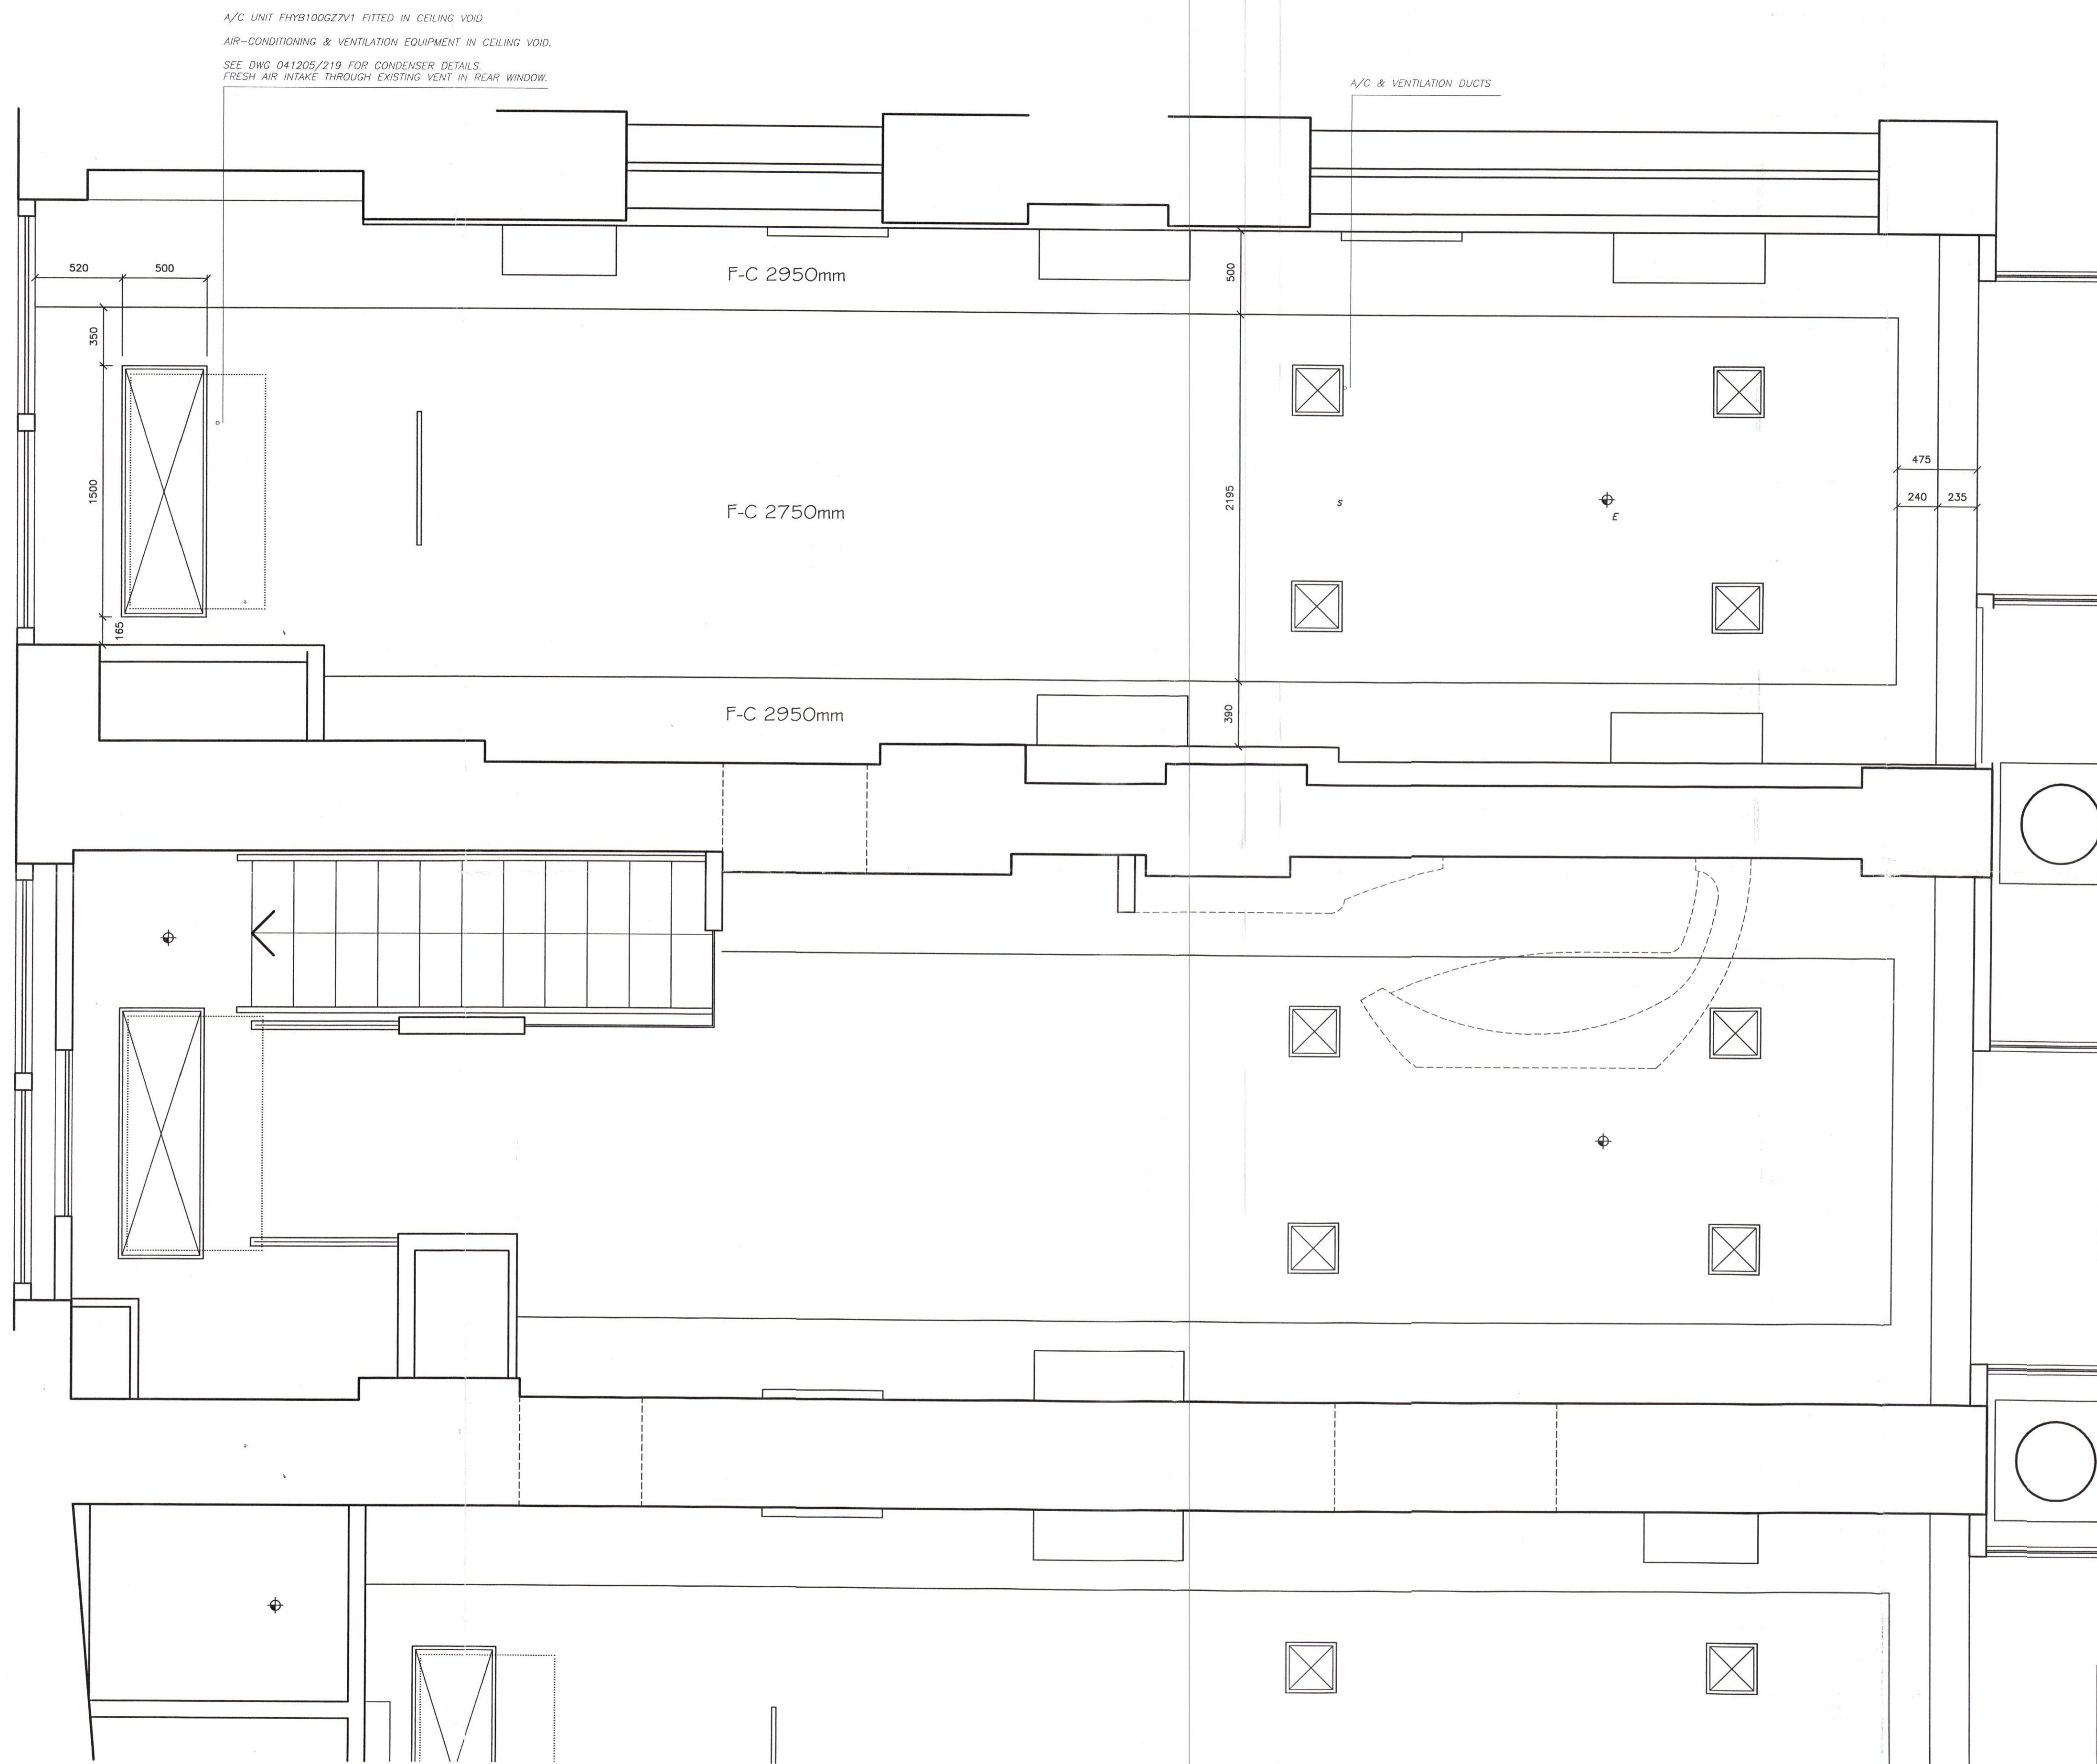

LONDON BOROUGH OF CAMDEN
TOWN AND COUNTRY PLANNING ACTS
15 SEP 2003
RECOMMENDATION AGREED
ON BEHALF OF THE COUNCIL

SUTHERLAND SMITH
DESIGN GROUP

CLIENT BROOKS & BROOKS INTERNATIONAL

PROJECT SALON EXTENSION

LOCATION 13-17 SICILIAN AVENUE
LONDON

TITLE CEILING LAYOUT
GROUND FLOOR

SCALE @ A1 1:20

DRAWN 3RD MAY 2005

REVISED

DRAWING No 041205/2-205

8 Crucifix Lane
London SE1 3JW
Tel +44 (0)20 7407 7487
Fax +44 (0)20 7407 7497
design@sutherlandsmith.co.uk
www.sutherlandsmith.co.uk