


1 EXISTING FRONT EAST FACING ELEVATION

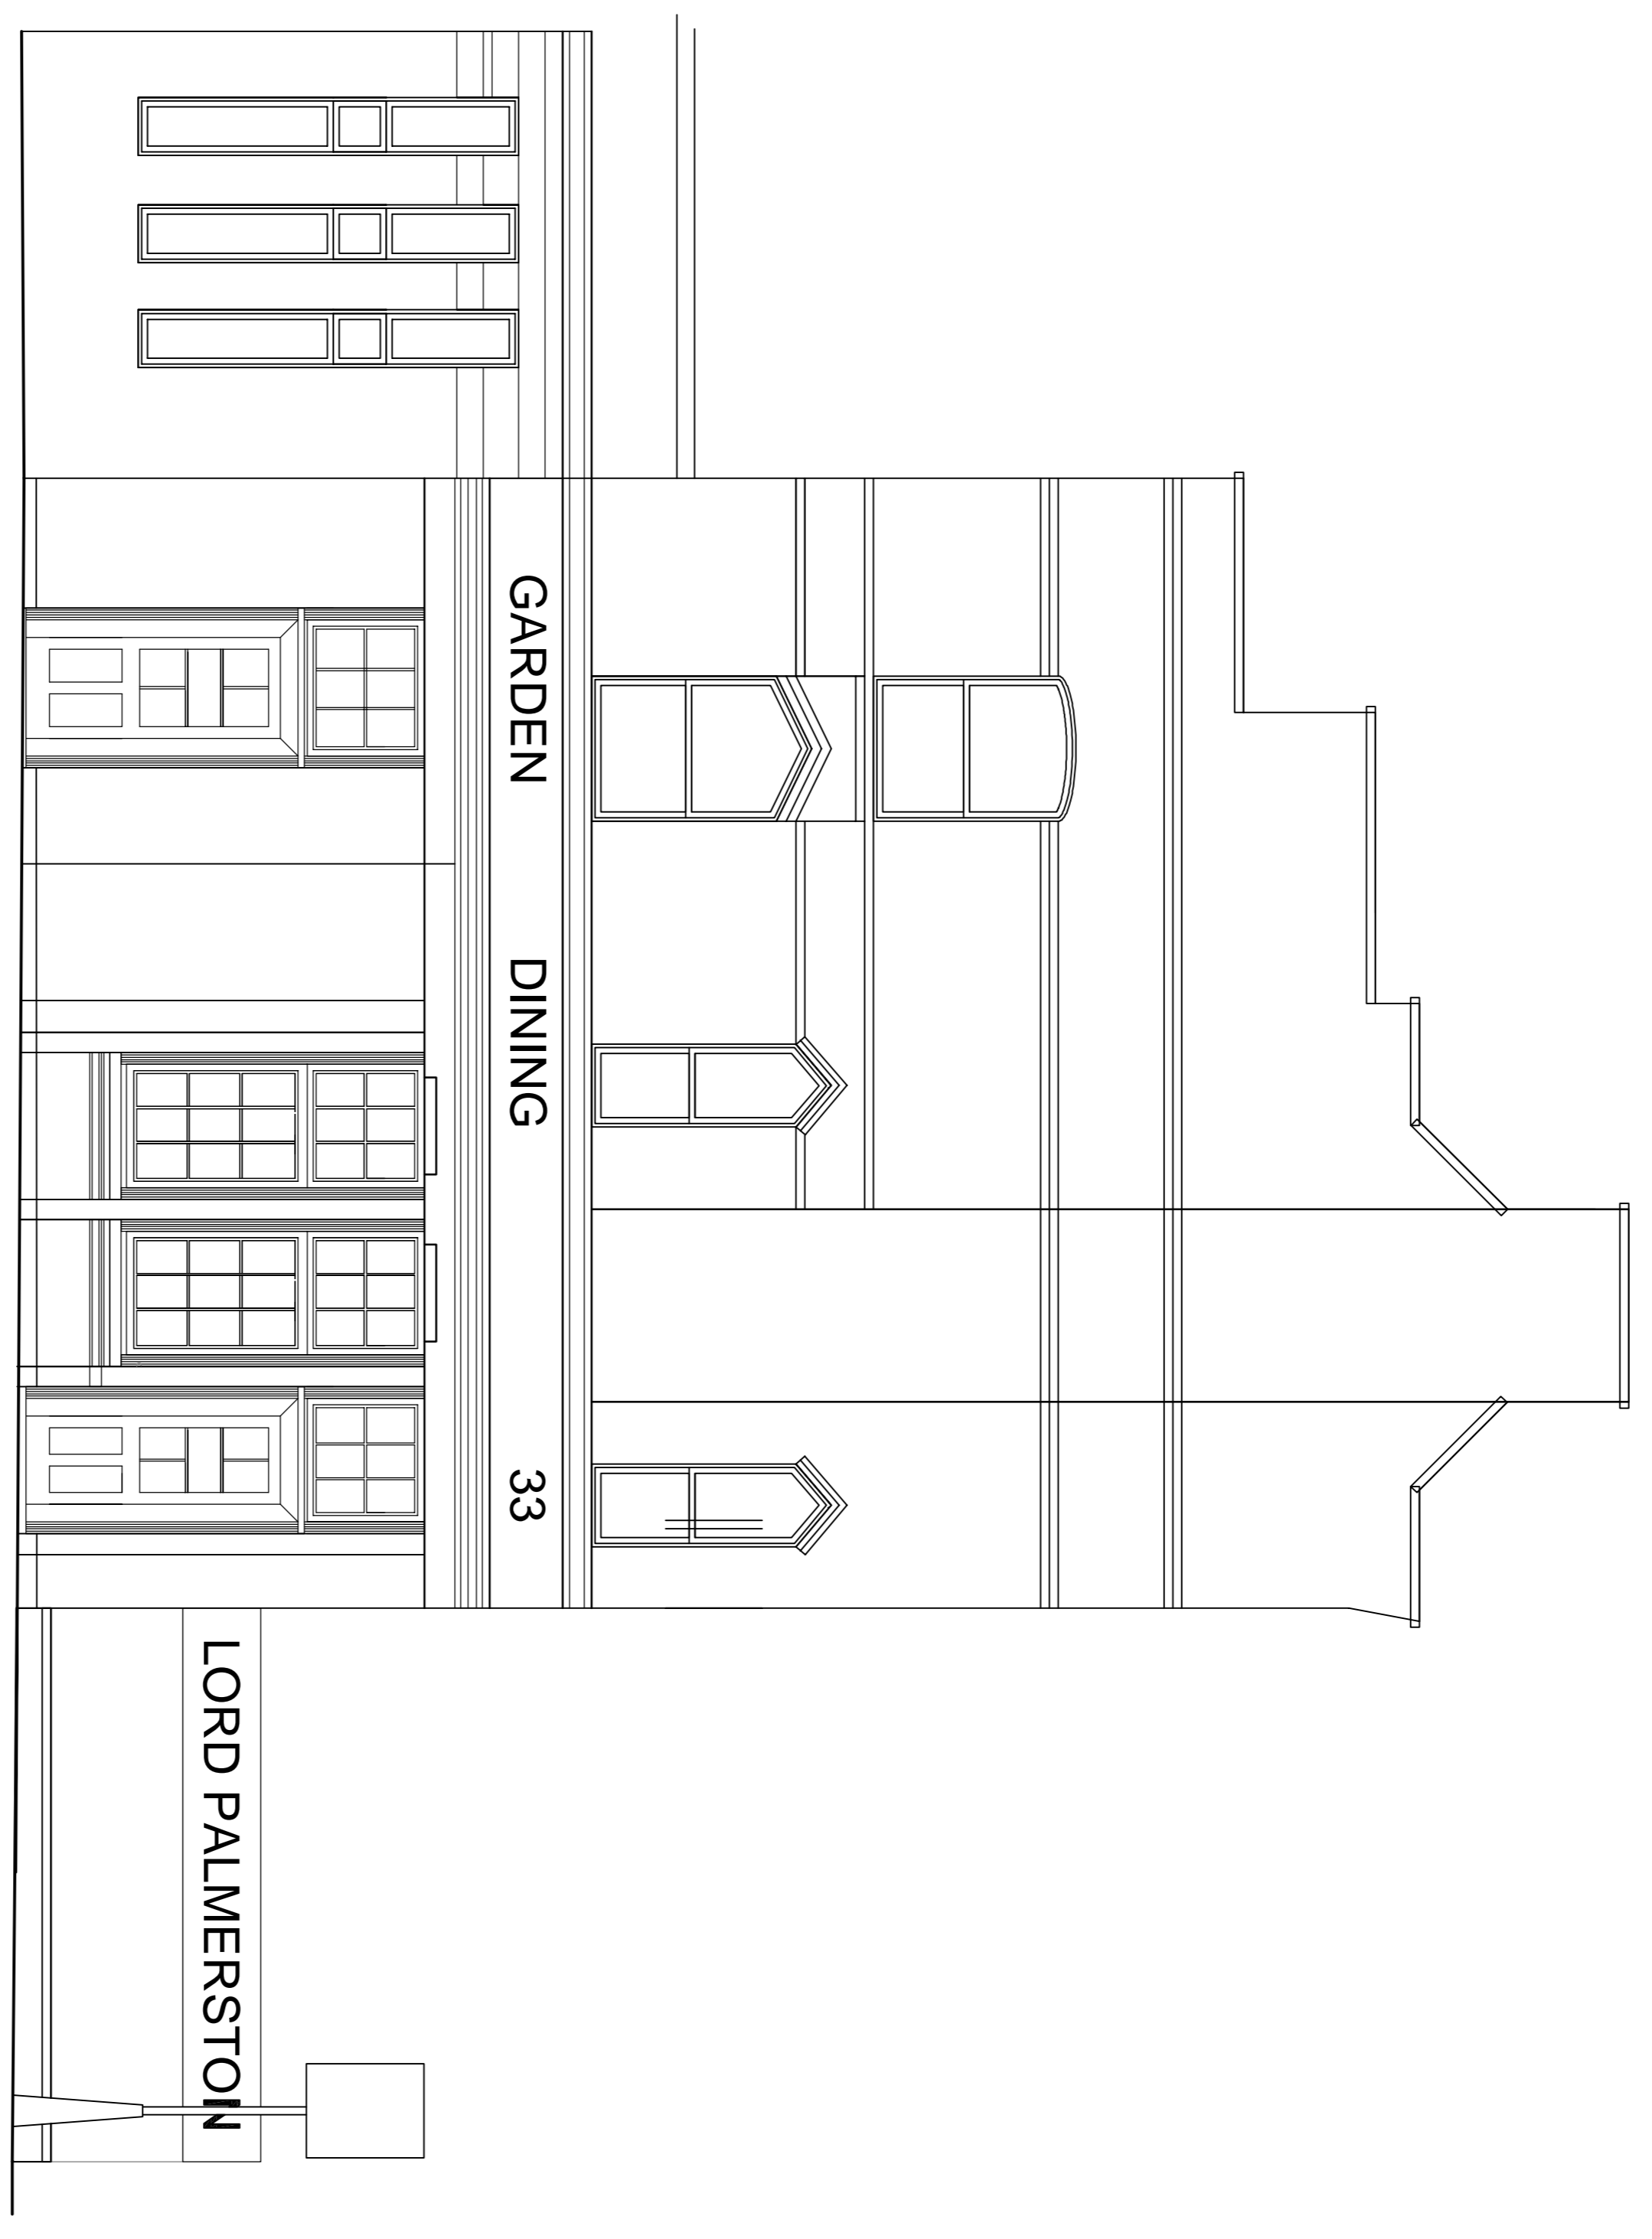

2 EXISTING SOUTH FACING SIDE ELEVATION

PSE ASSOCIATES
Quantity Surveying | Project Management | Building Surveying

83 Queens Road, Brighton, BN1 3XE
T: +44 (0)1273 383 383
F: +44 (0)1273 383 384
E: info@pse-associates.co.uk
www.pse-associates.co.uk

Architect/Client: YOUNGS

Project: LORD PALMERSTON
33 DARTMOUTH PARK HILL,
HIGHGATE

Title: EXISTING ELEVATIONS
CORPORATE SIGNAGE

Scale	Date	Drawn	Checked	Approval
1/50@A1	18.04.2020	DRC	PS	PS
Author	Designer	Checker	Project Manager	Approver

Drawing No. **BS8877/02** Revision