
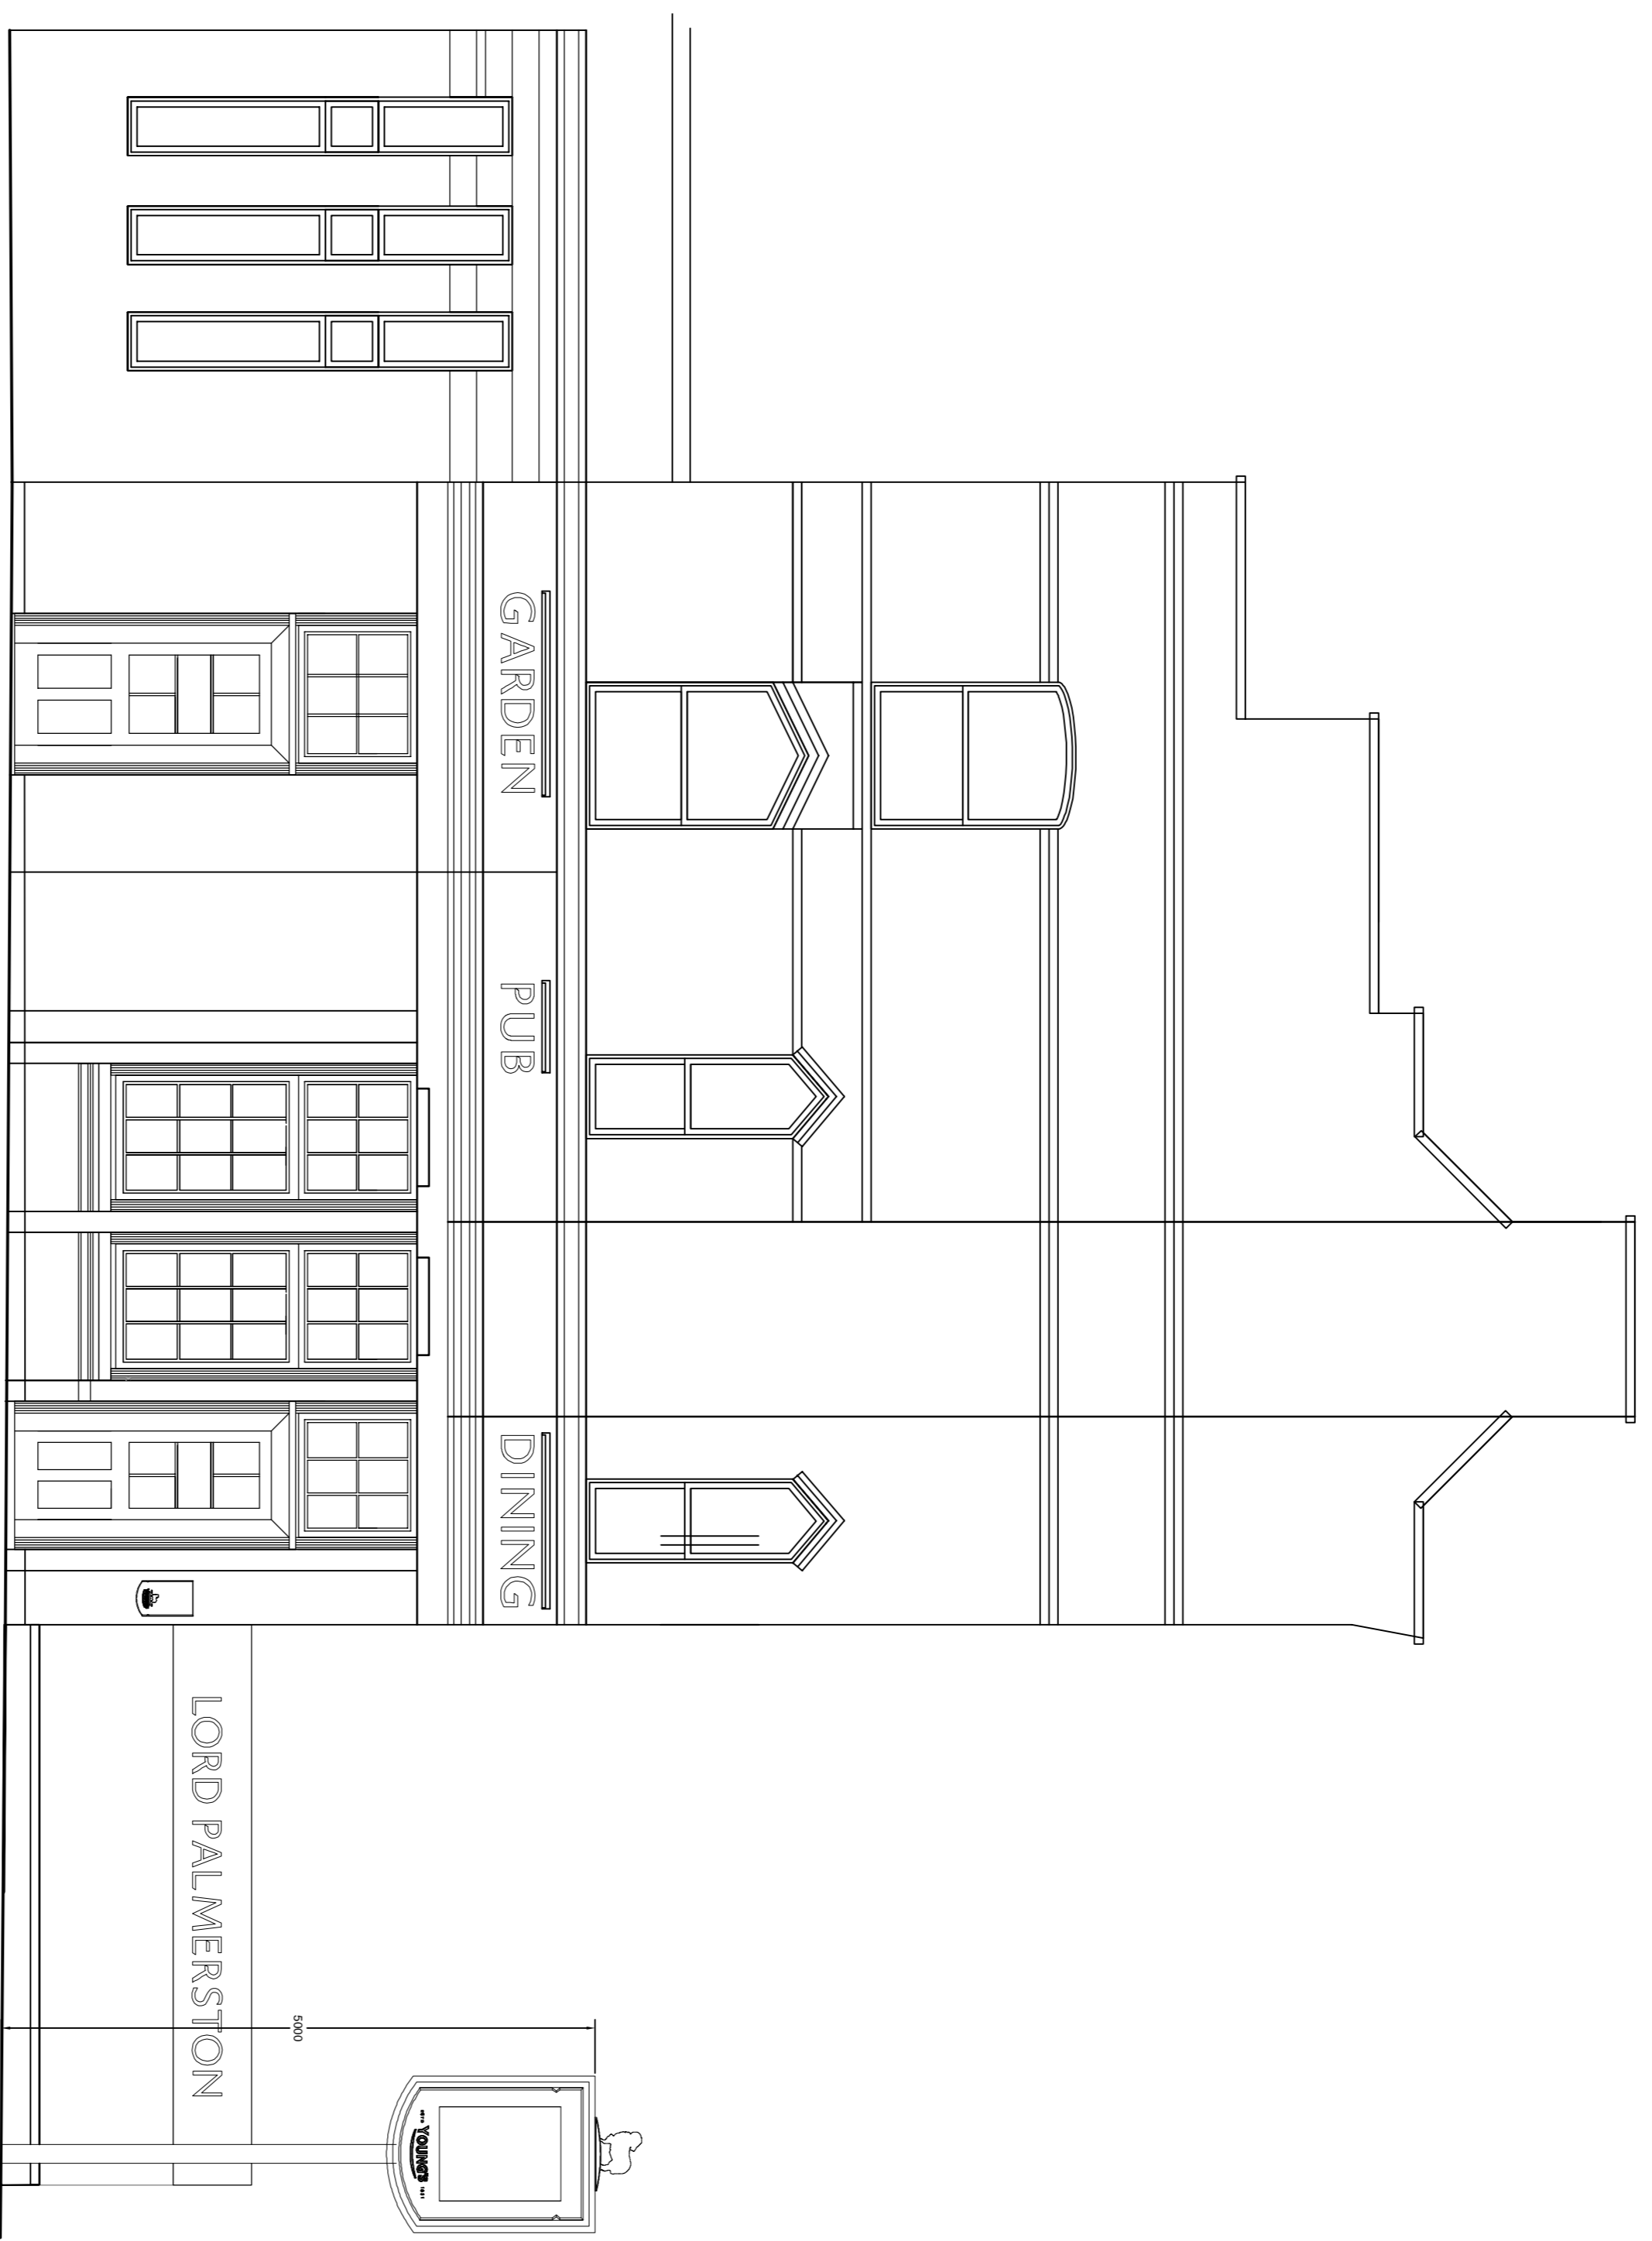


1 PROPOSED FRONT EAST FACING ELEVATION

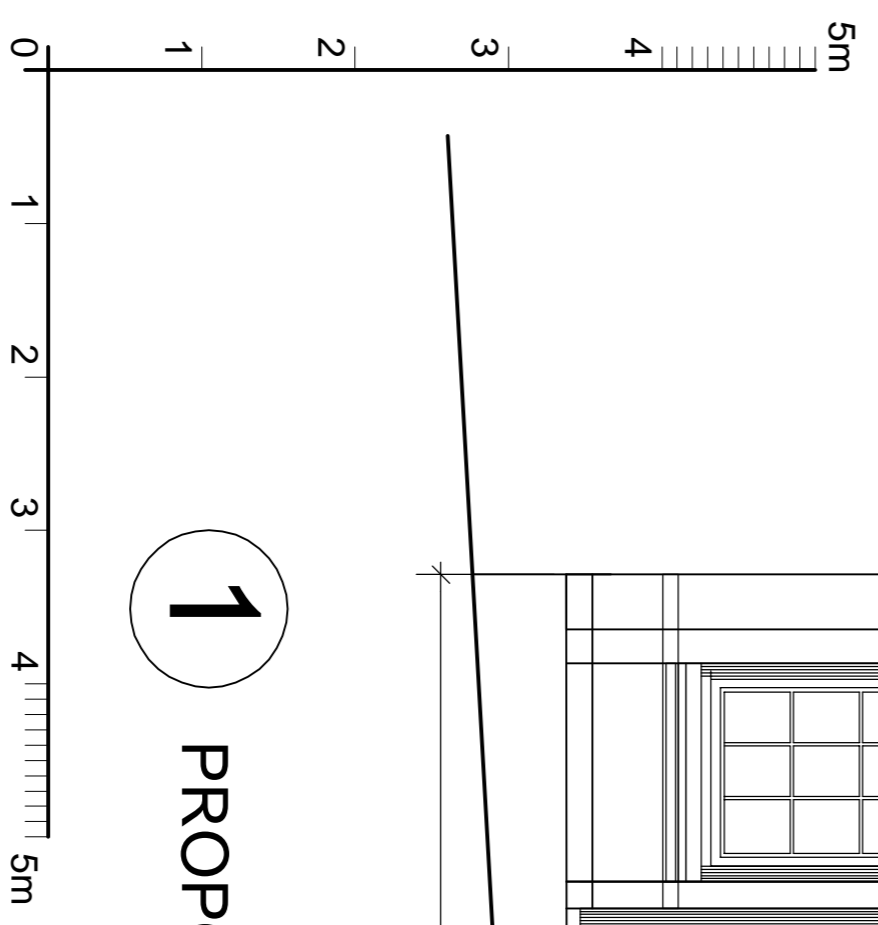

2 PROPOSED SOUTH FACING SIDE ELEVATION

# PSE ASSOCIATES

Quantity Surveying | Project Management | Building Surveying

83 Queens Road, Brighton, BN1 3XE  
T: +44 (0)1273 383 383  
F: +44 (0)1273 383 384  
E: info@pse-associates.co.uk  
www.pse-associates.co.uk

Architect/Client: YOUNGS

Project: LORD PALMERSTON  
33 DARTMOUTH PARK HILL,  
HIGHGATE

Title: PROPOSED ELEVATIONS  
CORPORATE SIGNAGE

Scale Date Drawn Checked Approval

|                 |            |        |           |          |
|-----------------|------------|--------|-----------|----------|
| 15/08/AT        | 18/04/2020 | DRC    | PS        | PS       |
| Project Manager | Designer   | Tracer | Proj. Mgr | Reviewer |

Drawing No. **BS8877/03** Revision