


NOTES

Copyright Carbogno Ceneda Architects.

No implied license exists. This drawing should not be used to calculate areas for the purposes of valuation. All dimensions to be checked on site by the contractor and such dimensions to be their responsibility. Do not scale drawings

This drawing is to be read in conjunction with all other contract documents and specifications and all other consultants drawings. All levels and dimensions should be checked on site

All work must comply with relevant British Standards and Building Regulations requirements Drawing errors and omissions to be reported to the architect

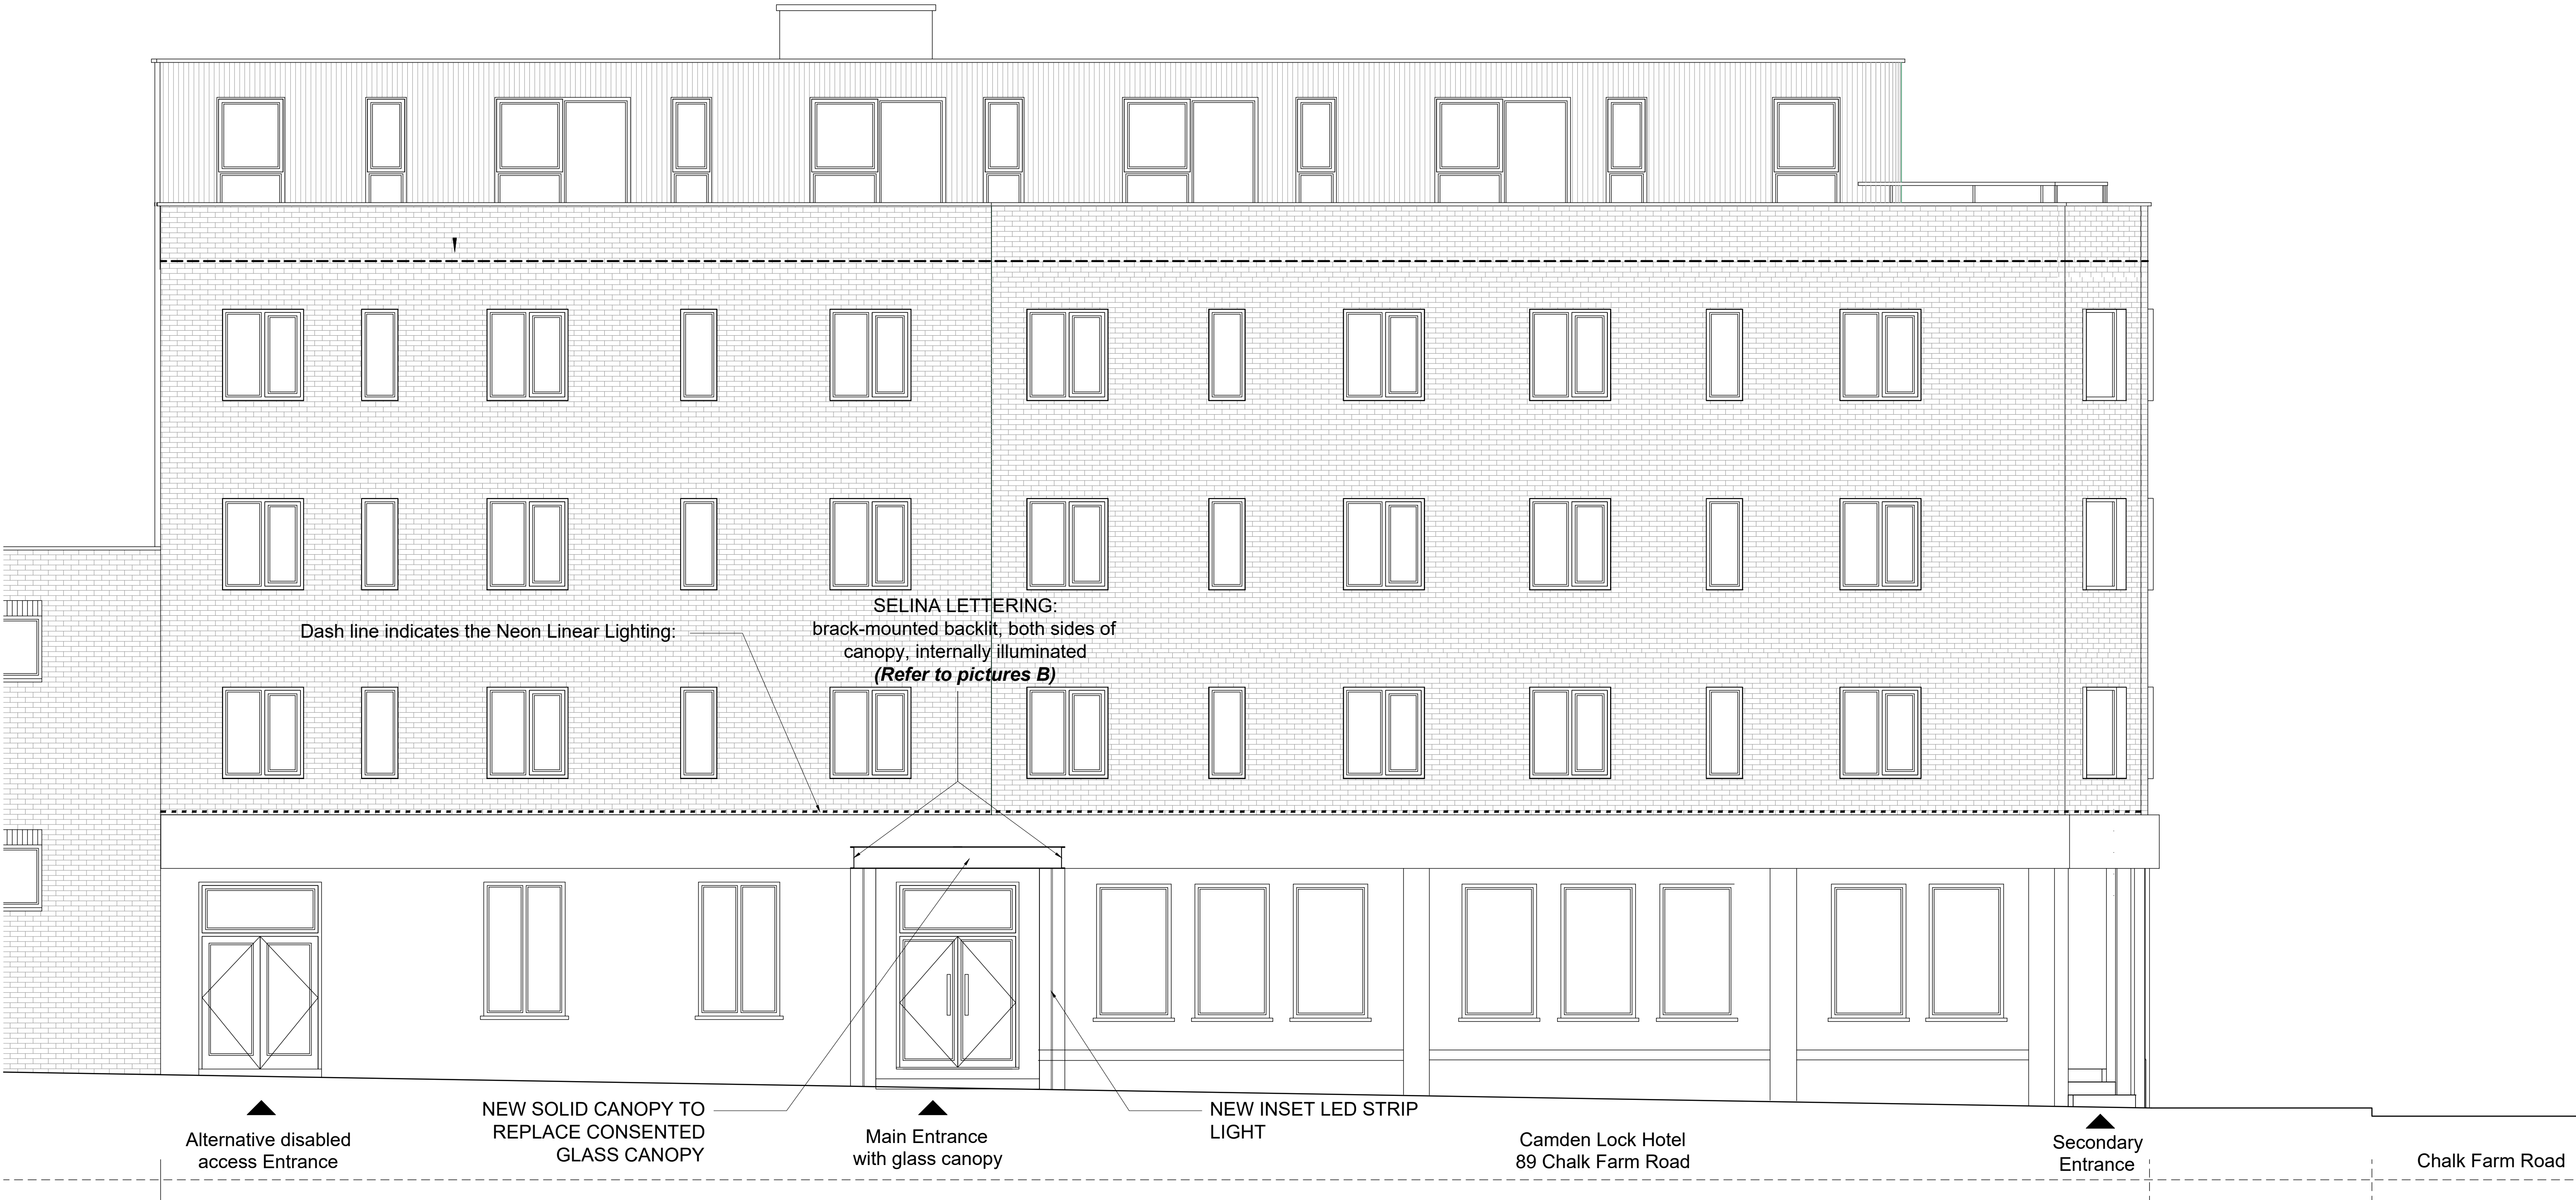

Pictures A



Pictures B



Pictures C



SELINA BOX FLAG Specifications:

Two face aluminum piece  
Suggested measurement: 600mm x 600mm x 120mm,  
Length of logo: width 300mm x 89mm height  
Composition: 120mm aluminum profile, front uses 1,5mm  
aluminum lacquered covered with black paint.  
Internal LED light.

Project Ref. No.	1902		
Client	LABTECH		
Date	FEBRUARY 2019		
Scale	1:50 @ A1		
Project	LOCK HOTEL		
Drawing Name	CROGS�AND ROAD ELEVATION		
Drawing No.	P202	Rev	A
Drawn	EN	Approved	AC
		Signed	-
CARBOGNO CENEDA ARCHITECTS			
29b KITCHENER ROAD, LONDON N17 6DU TEL 07860 586 884 INFO@CARBOGNOCENEDA.COM			
© COPYRIGHT NOT TO BE REPRODUCED OR USED WITHOUT PERMISSION			