


Contractors are to check all levels and dimensions before work is put in hand, and any discrepancies are to be referred to the architects

REV	DATE	DESCRIPTION	DWN	CHKD
-	00.00.00	-	-	-

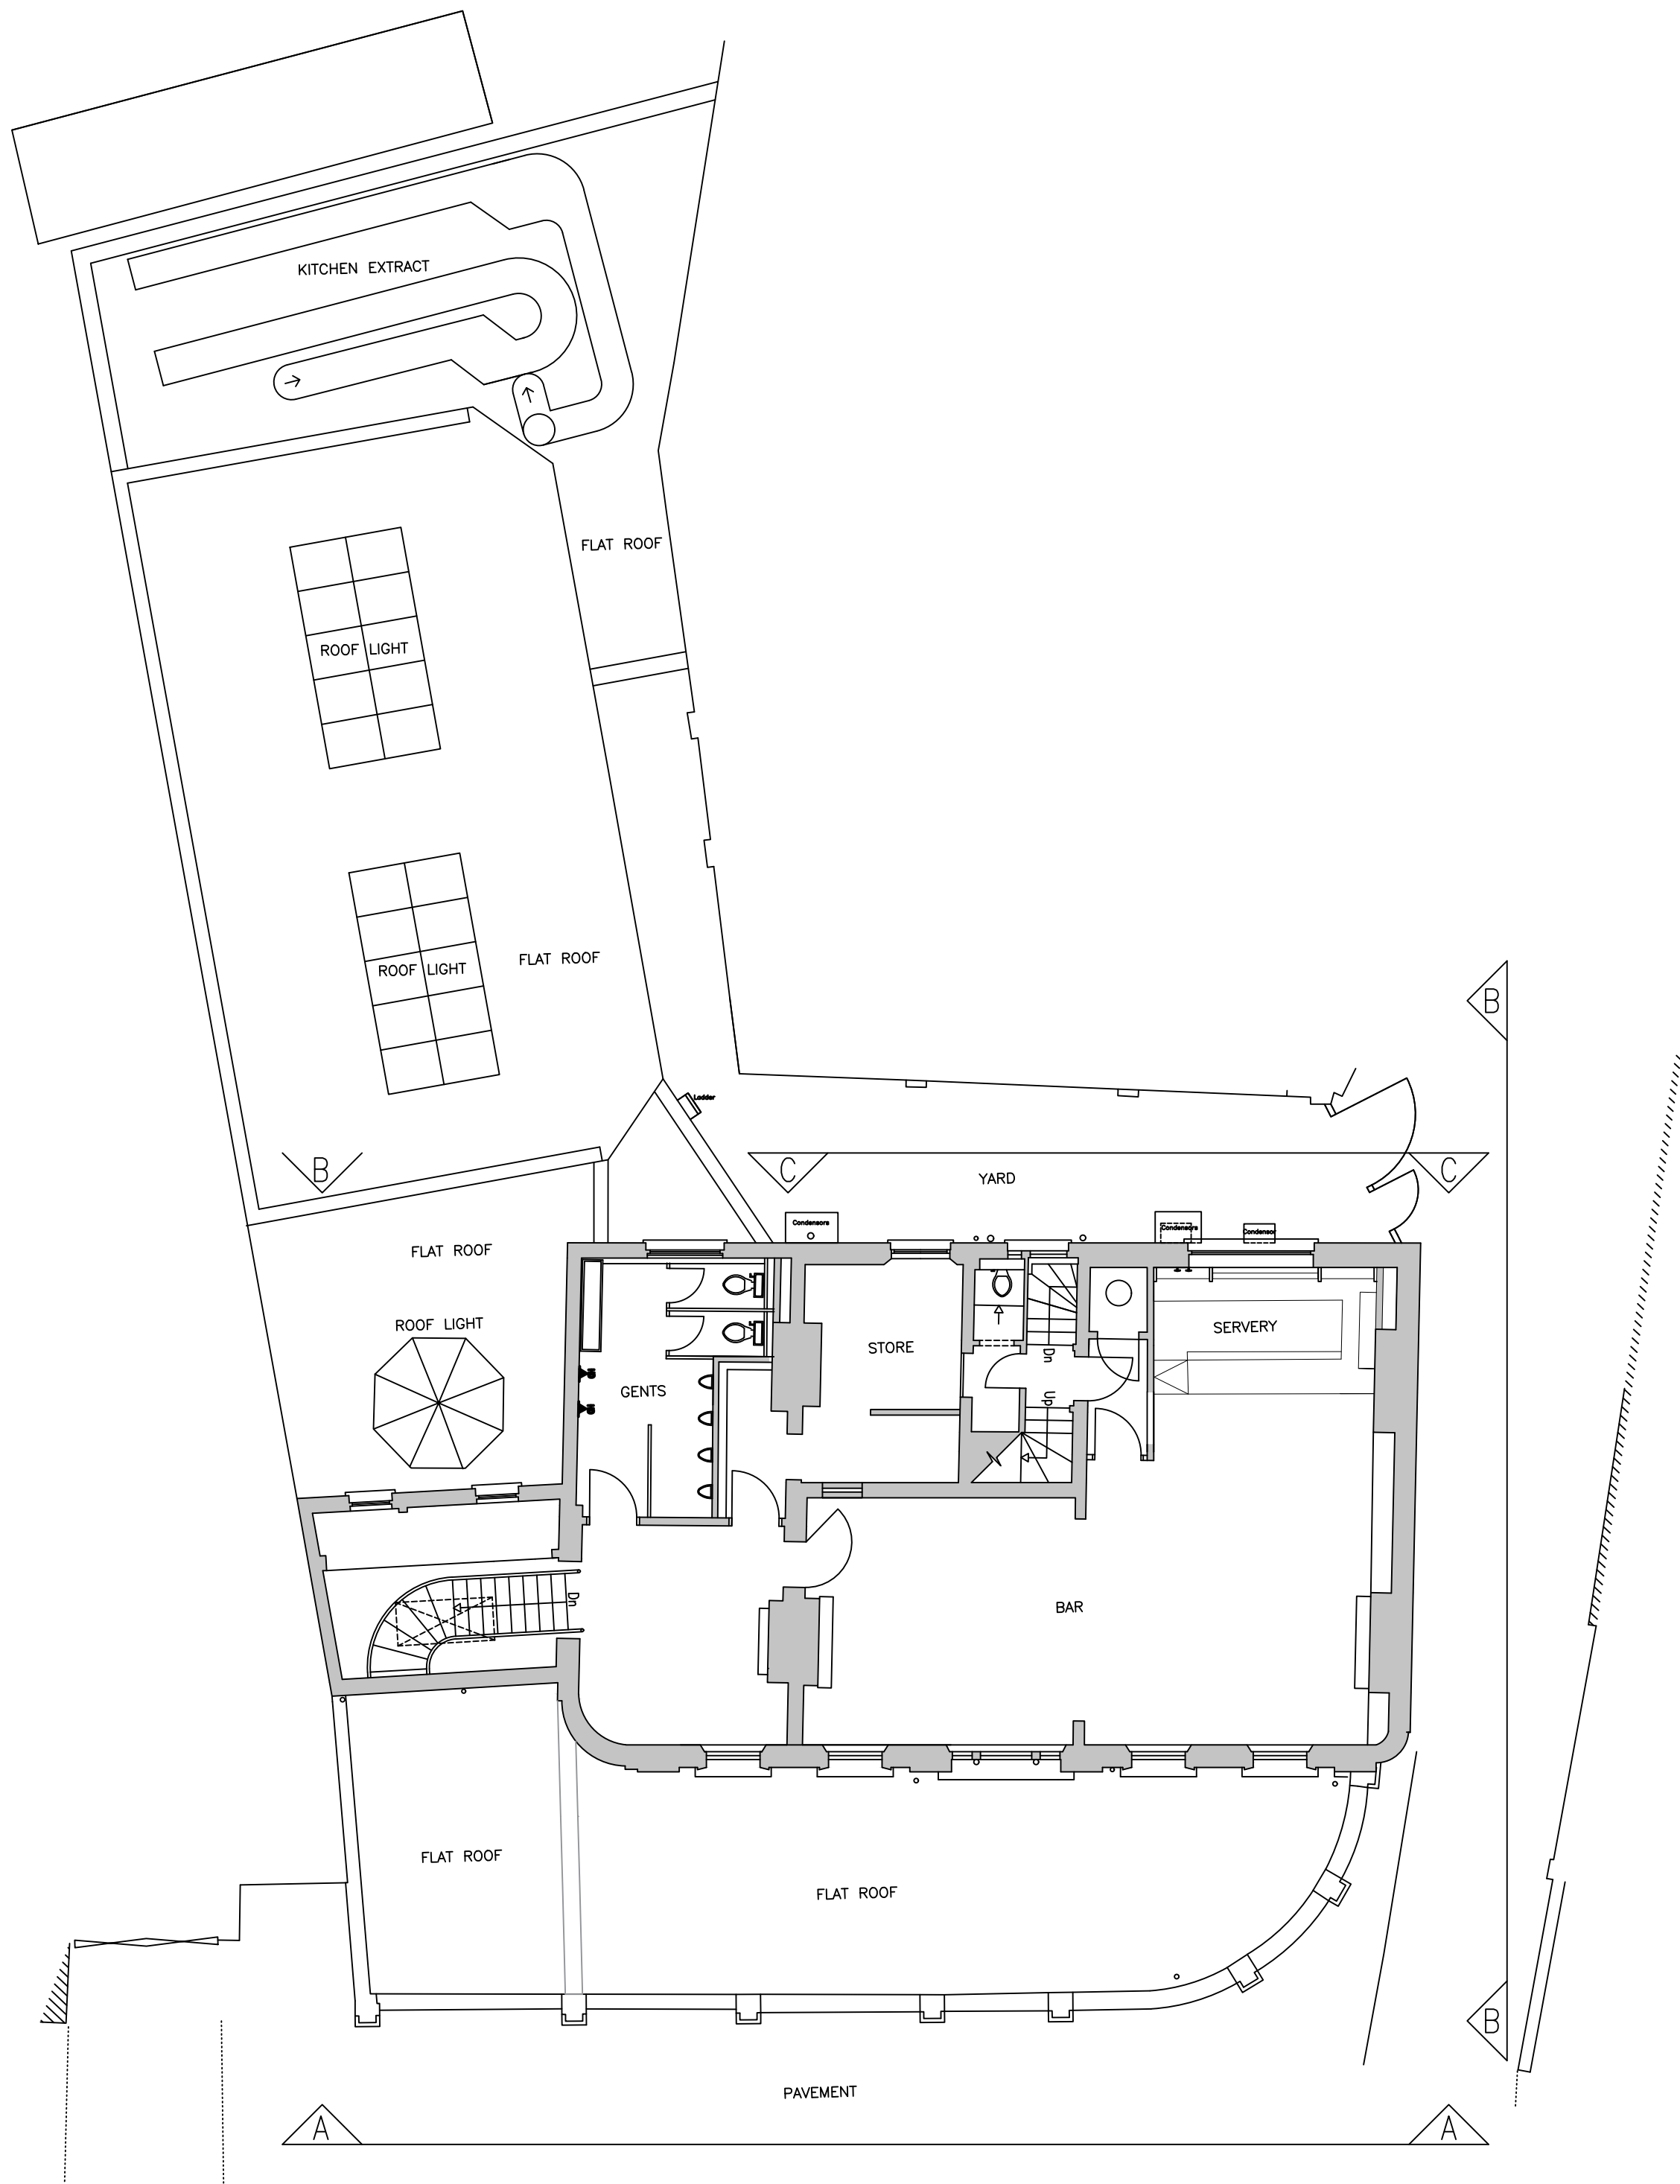

PLAN



Architects + Interior Designers Limited
123 NEW LONDON ROAD, CHELMSFORD,
ESSEX. CM2 0QT
TEL: +44 (0) 1245 269755 FAX: +44 (0) 1245 250310
E-MAIL: admin@lap-architects.co.uk
www.lap-architects.com

project

The Bull & Gate
389 Kentish Town Road
London, NW5 2TJ

client

Young & Co's Brewery PLC

drawing title

Existing First Floor
Plan.

drawing number	revision
8732 01	-
checked JMD	
scale 1:100@ A1	drawn SJW
	date May 2018

This drawing is the property of LAP Architects + Interior Designers Ltd.
and must not be copied or reproduced in any way in whole or in part
without the express permission of LAP Architects + Interior Designers Ltd.
Copyright © LAP Architects + Interior Designers Ltd.