


Contractors are to check all levels and dimensions before work is put in hand, and any discrepancies are to be referred to the architects

REV	DATE	DESCRIPTION	DWN	CHKD

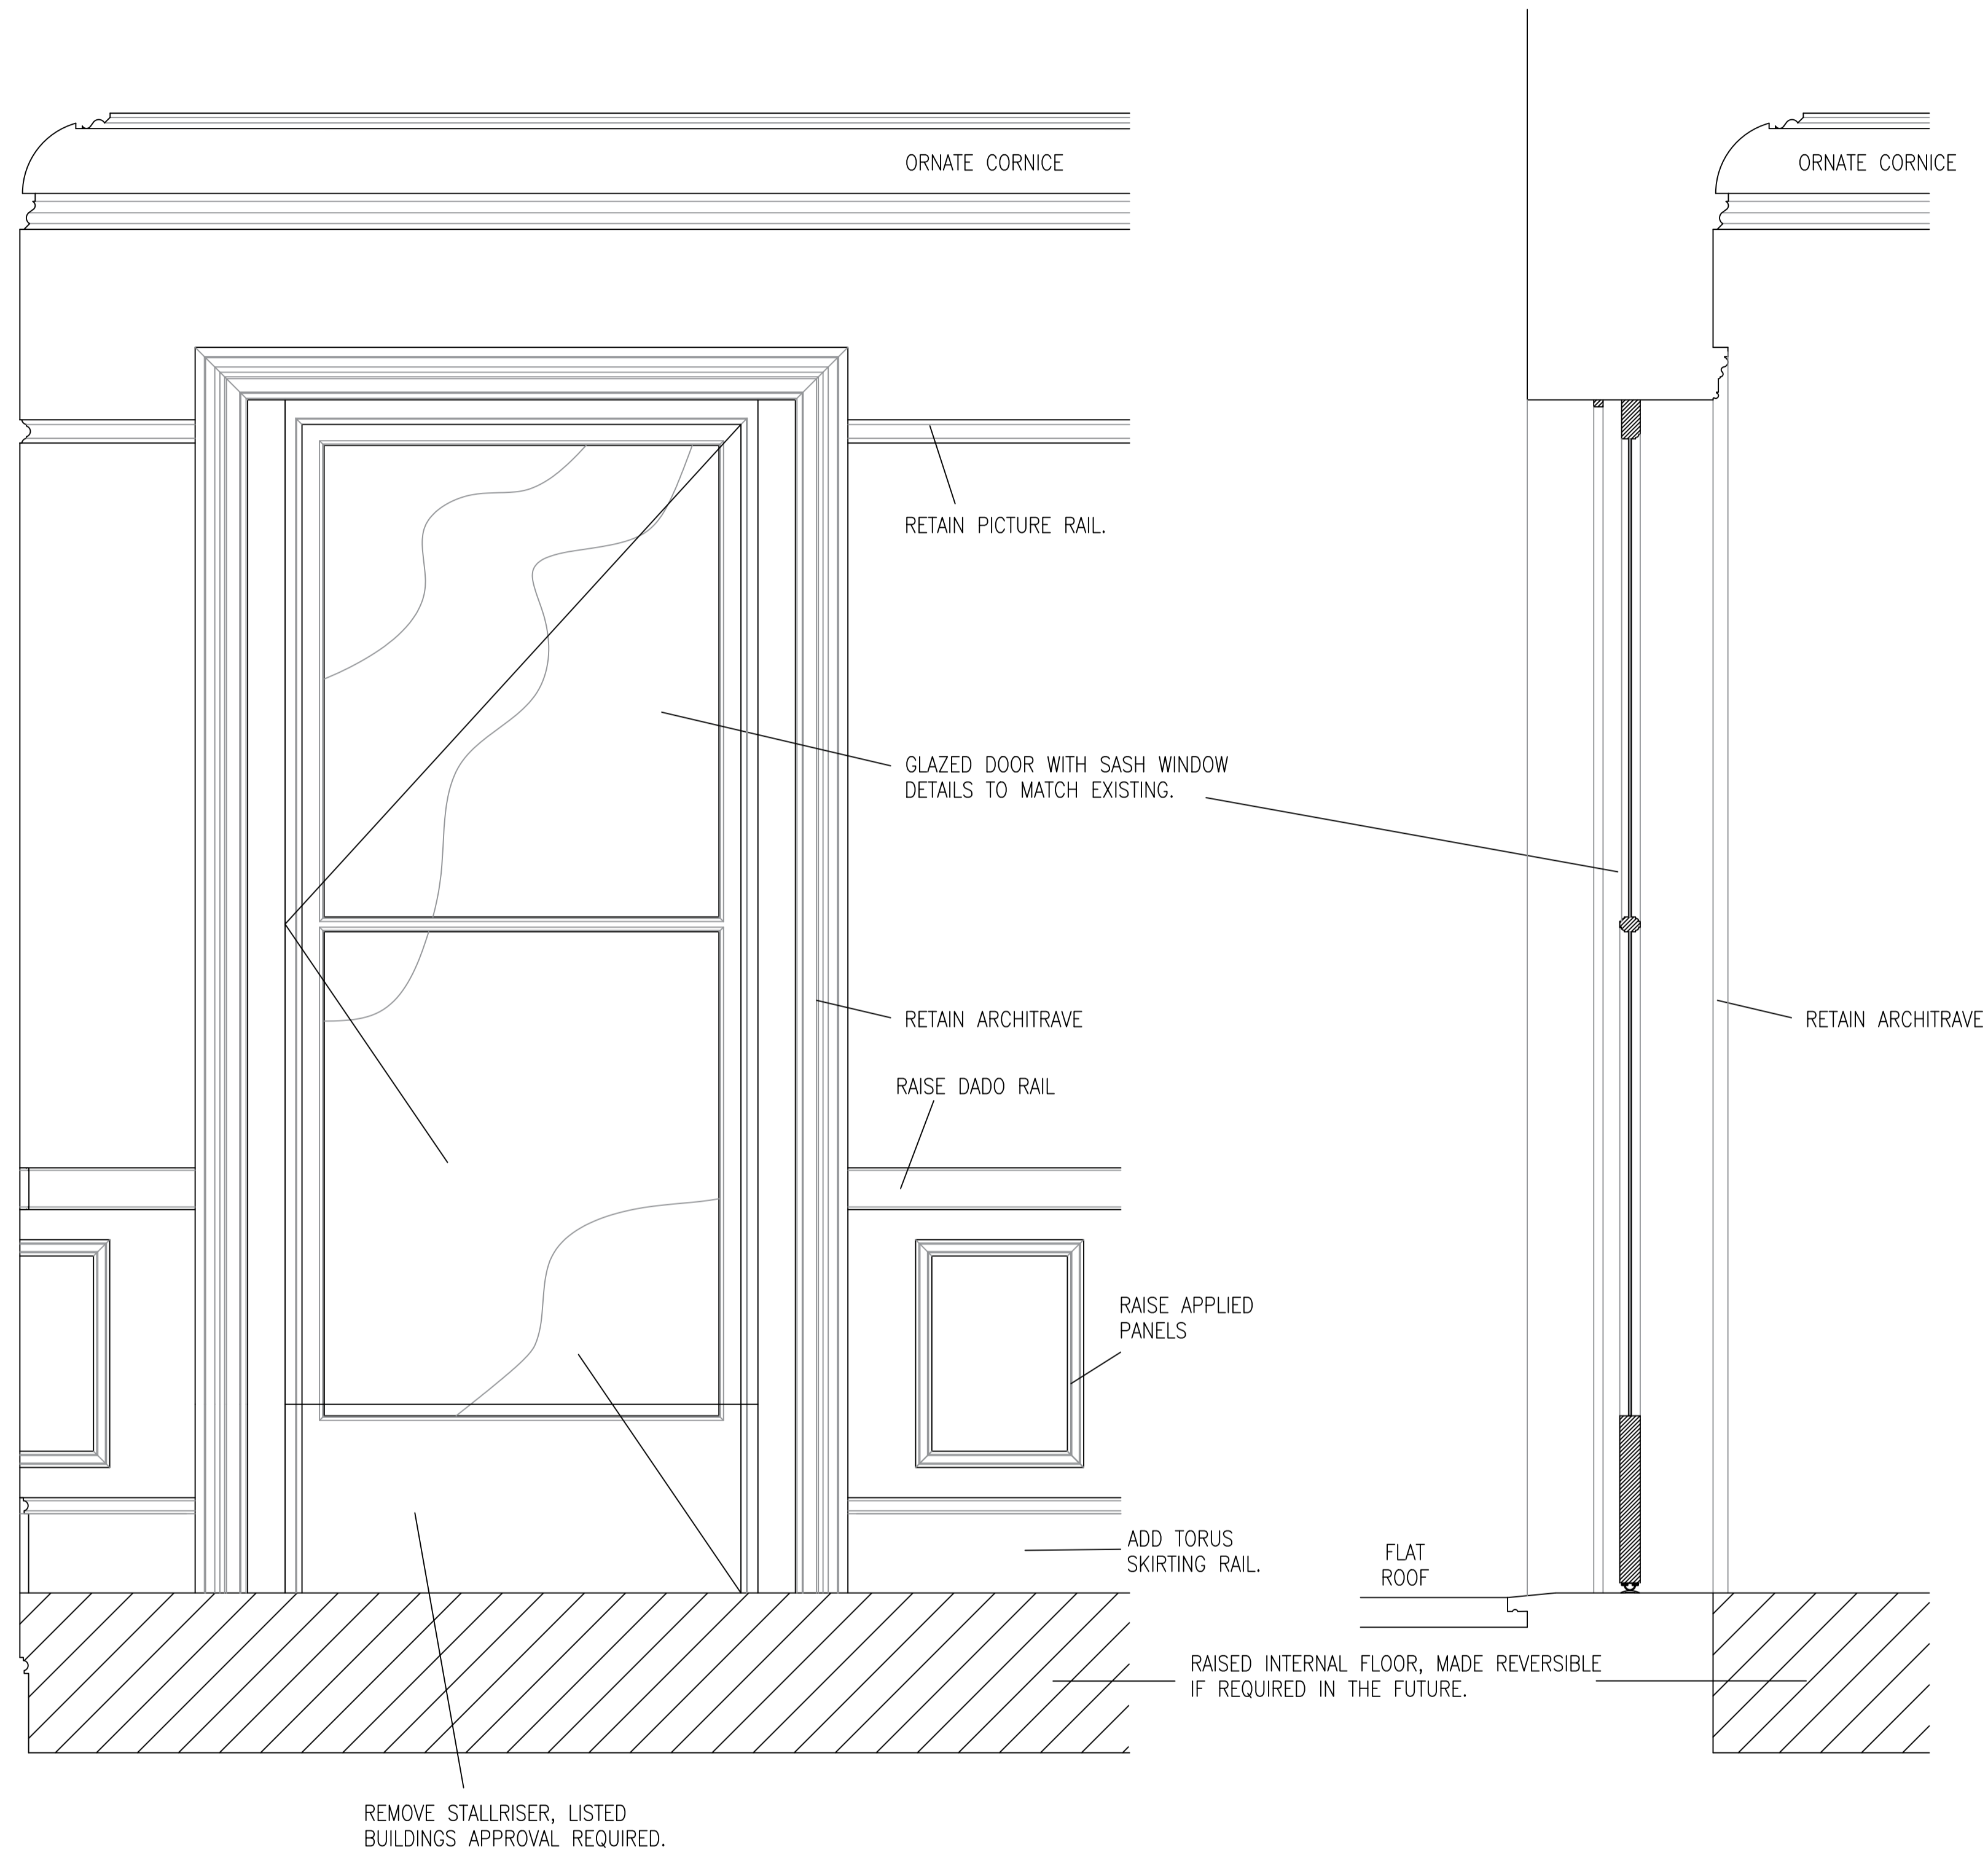

EXISTING FIRST FLOOR WINDOW VIEWED INTERNAL.

PROPOSED SECTION

Application Drawing



Architects + Interior Designers Limited  
 123 NEW LONDON ROAD, CHELMSFORD, ESSEX. CM2 0QT  
 TEL: +44 (0) 1245 269755 FAX: +44 (0) 1245 250310  
 E-MAIL: admin@lap-architects.co.uk  
 www.lap-architects.com

project

The Bull & Gate  
 389 Kentish Town Road  
 London, NW5 2TJ

client

Young & Co's Brewery PLC

drawing title

Proposed Terrace Door Detail

drawing number <b>8732 08</b>	revision <table border="1"> <tr><td> </td><td> </td><td> </td><td> </td><td> </td></tr> <tr><td>checked</td><td>JMD</td><td> </td><td> </td><td> </td></tr> </table>						checked	JMD			
checked	JMD										
scale 1:10@ A1	drawn JMD date JUNE 2019										

This drawing is the property of LAP Architects + Interior Designers Ltd. and must not be copied or reproduced in any way in whole or in part without the express permission of LAP Architects + Interior Designers Ltd. Copyright © LAP Architects + Interior Designers Ltd.