

ARCHTECTURAL DRAWINGS: AS BUILT

HOUSE 3, 39 COLLEGE CRESCENT RD, NW3 5LB, LONDON UK

RV01
00/08

Dott. arch Tarek SAADE

Ordine Degli Architetti di Torino (OAT) ID. 7270
Royal Institute of British Architects (RIBA) ID. 20004407

Alexandra Park
New River Avenue
25 Amazon Apartments, N8 7QE, London UK

mob. UK: +44 (0) 7 8929 75170
mob. ITA: +39 348 897 4385
mob. NG: +234 (0) 7 066 244 353
E. : Tarek.Saade@Gmail.com
W. : www.ADEPROCUREMENT.net

39_COLLEGE CRESCENT_RD_ARC-26-05-2020-RV01.DWG

HOSQUET DESIGN LTD

ARCH LUIGI HOSQUET

ARB 087384E, RIBA CHARTERED 20017581, OATO 7573

MOBILE: +44 (0) 7533 599 953 UK

EMAIL: INFO@HOSQUETDESIGN.COM


W: WWW.HOSQUETDESIGN.COM

ARCHITECTURE DRAWINGS


CLIENT'S SIGNATURE:


LONDON, UK, DATE: 26.05.2020

1.MR. Y. ZHIGANG

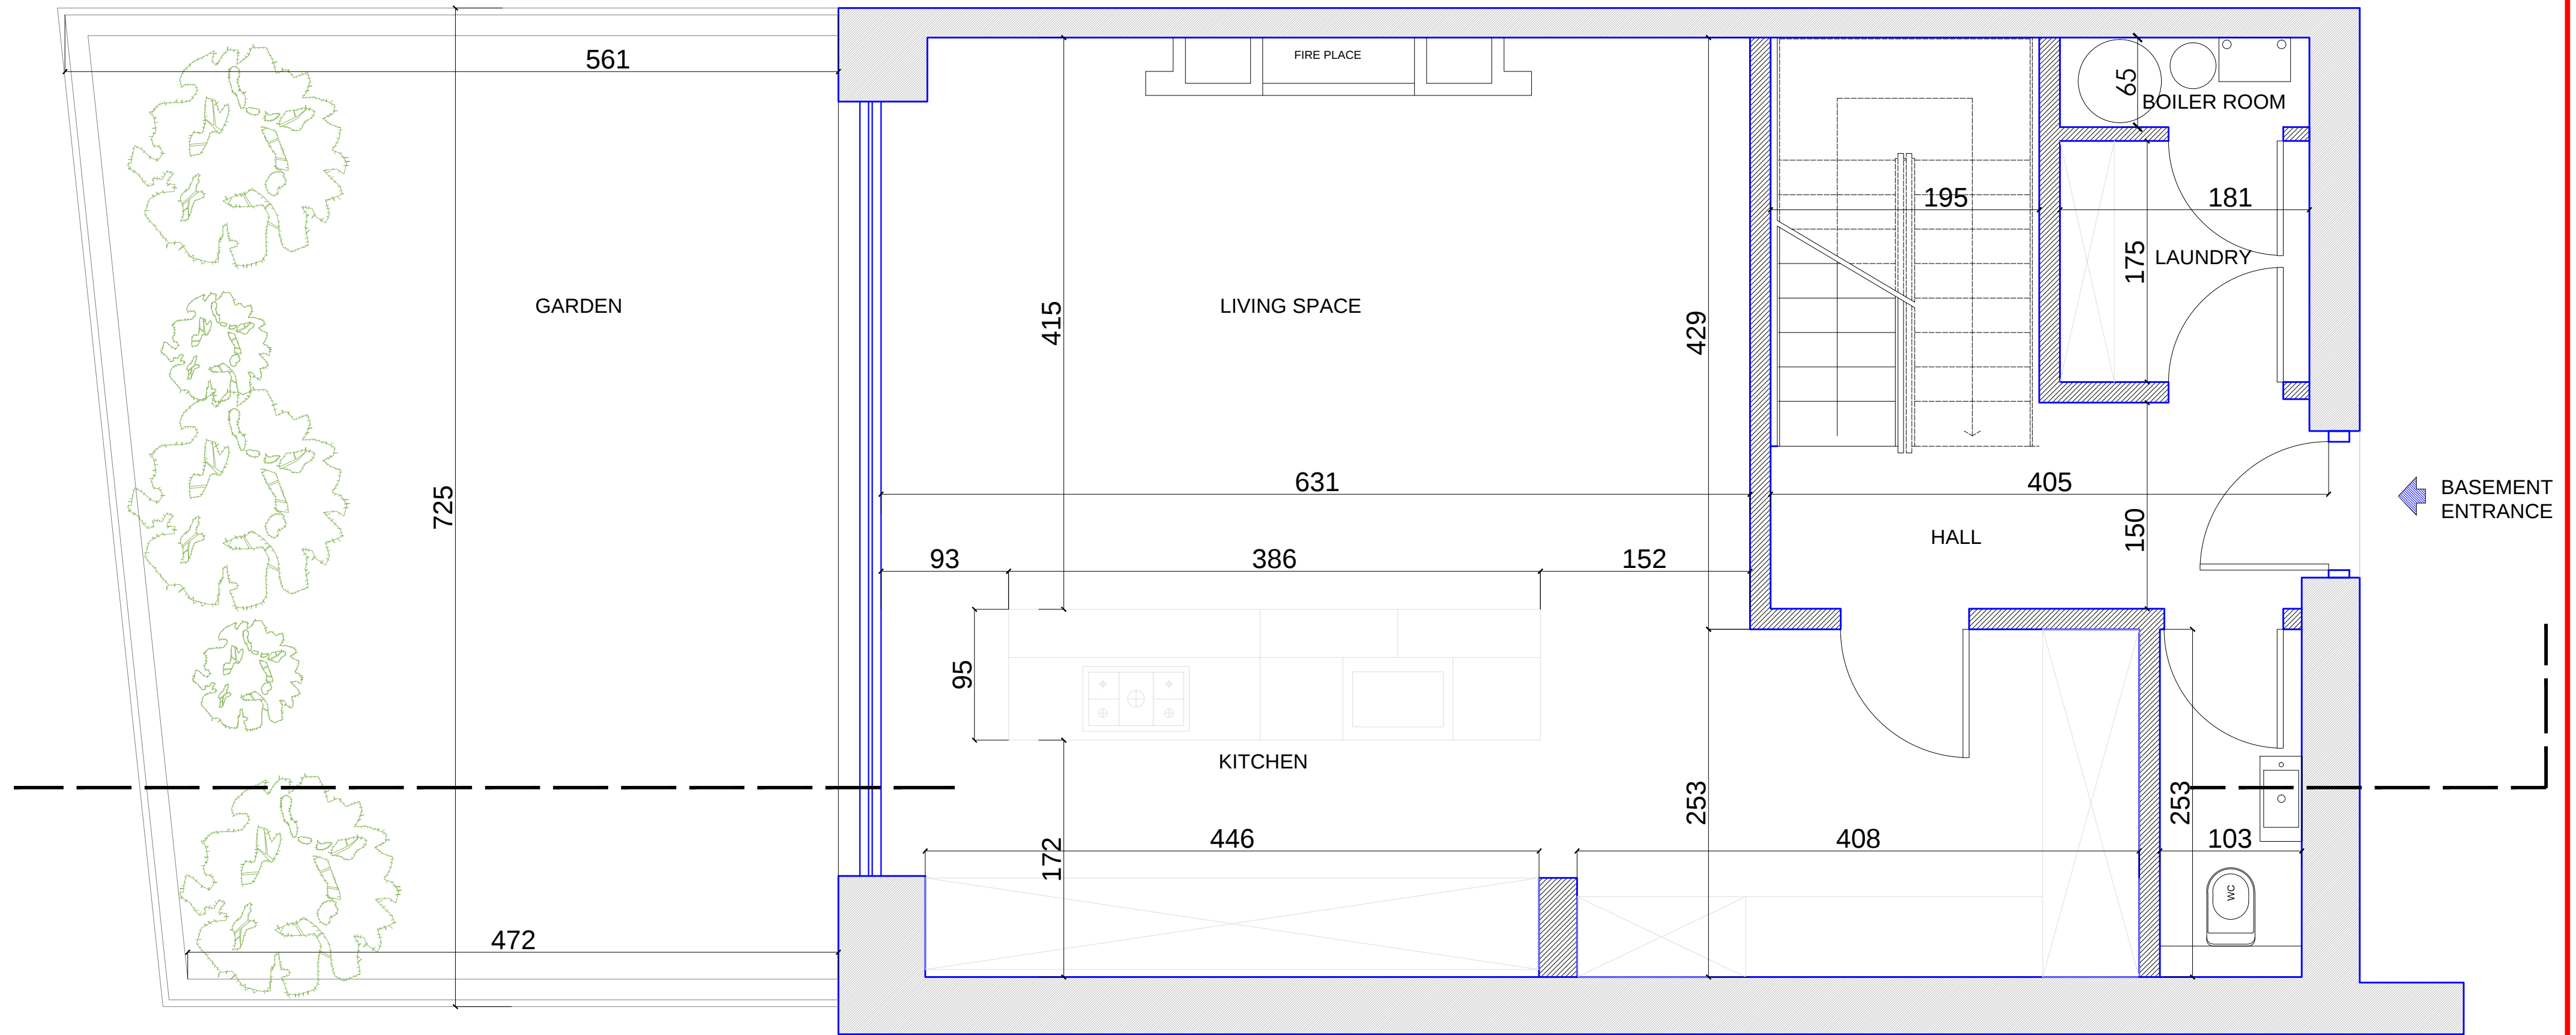


BASEMENT FLOOR

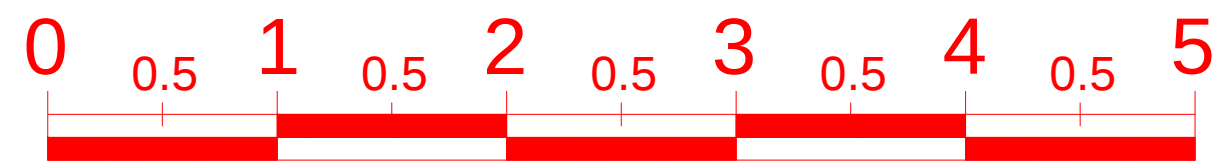


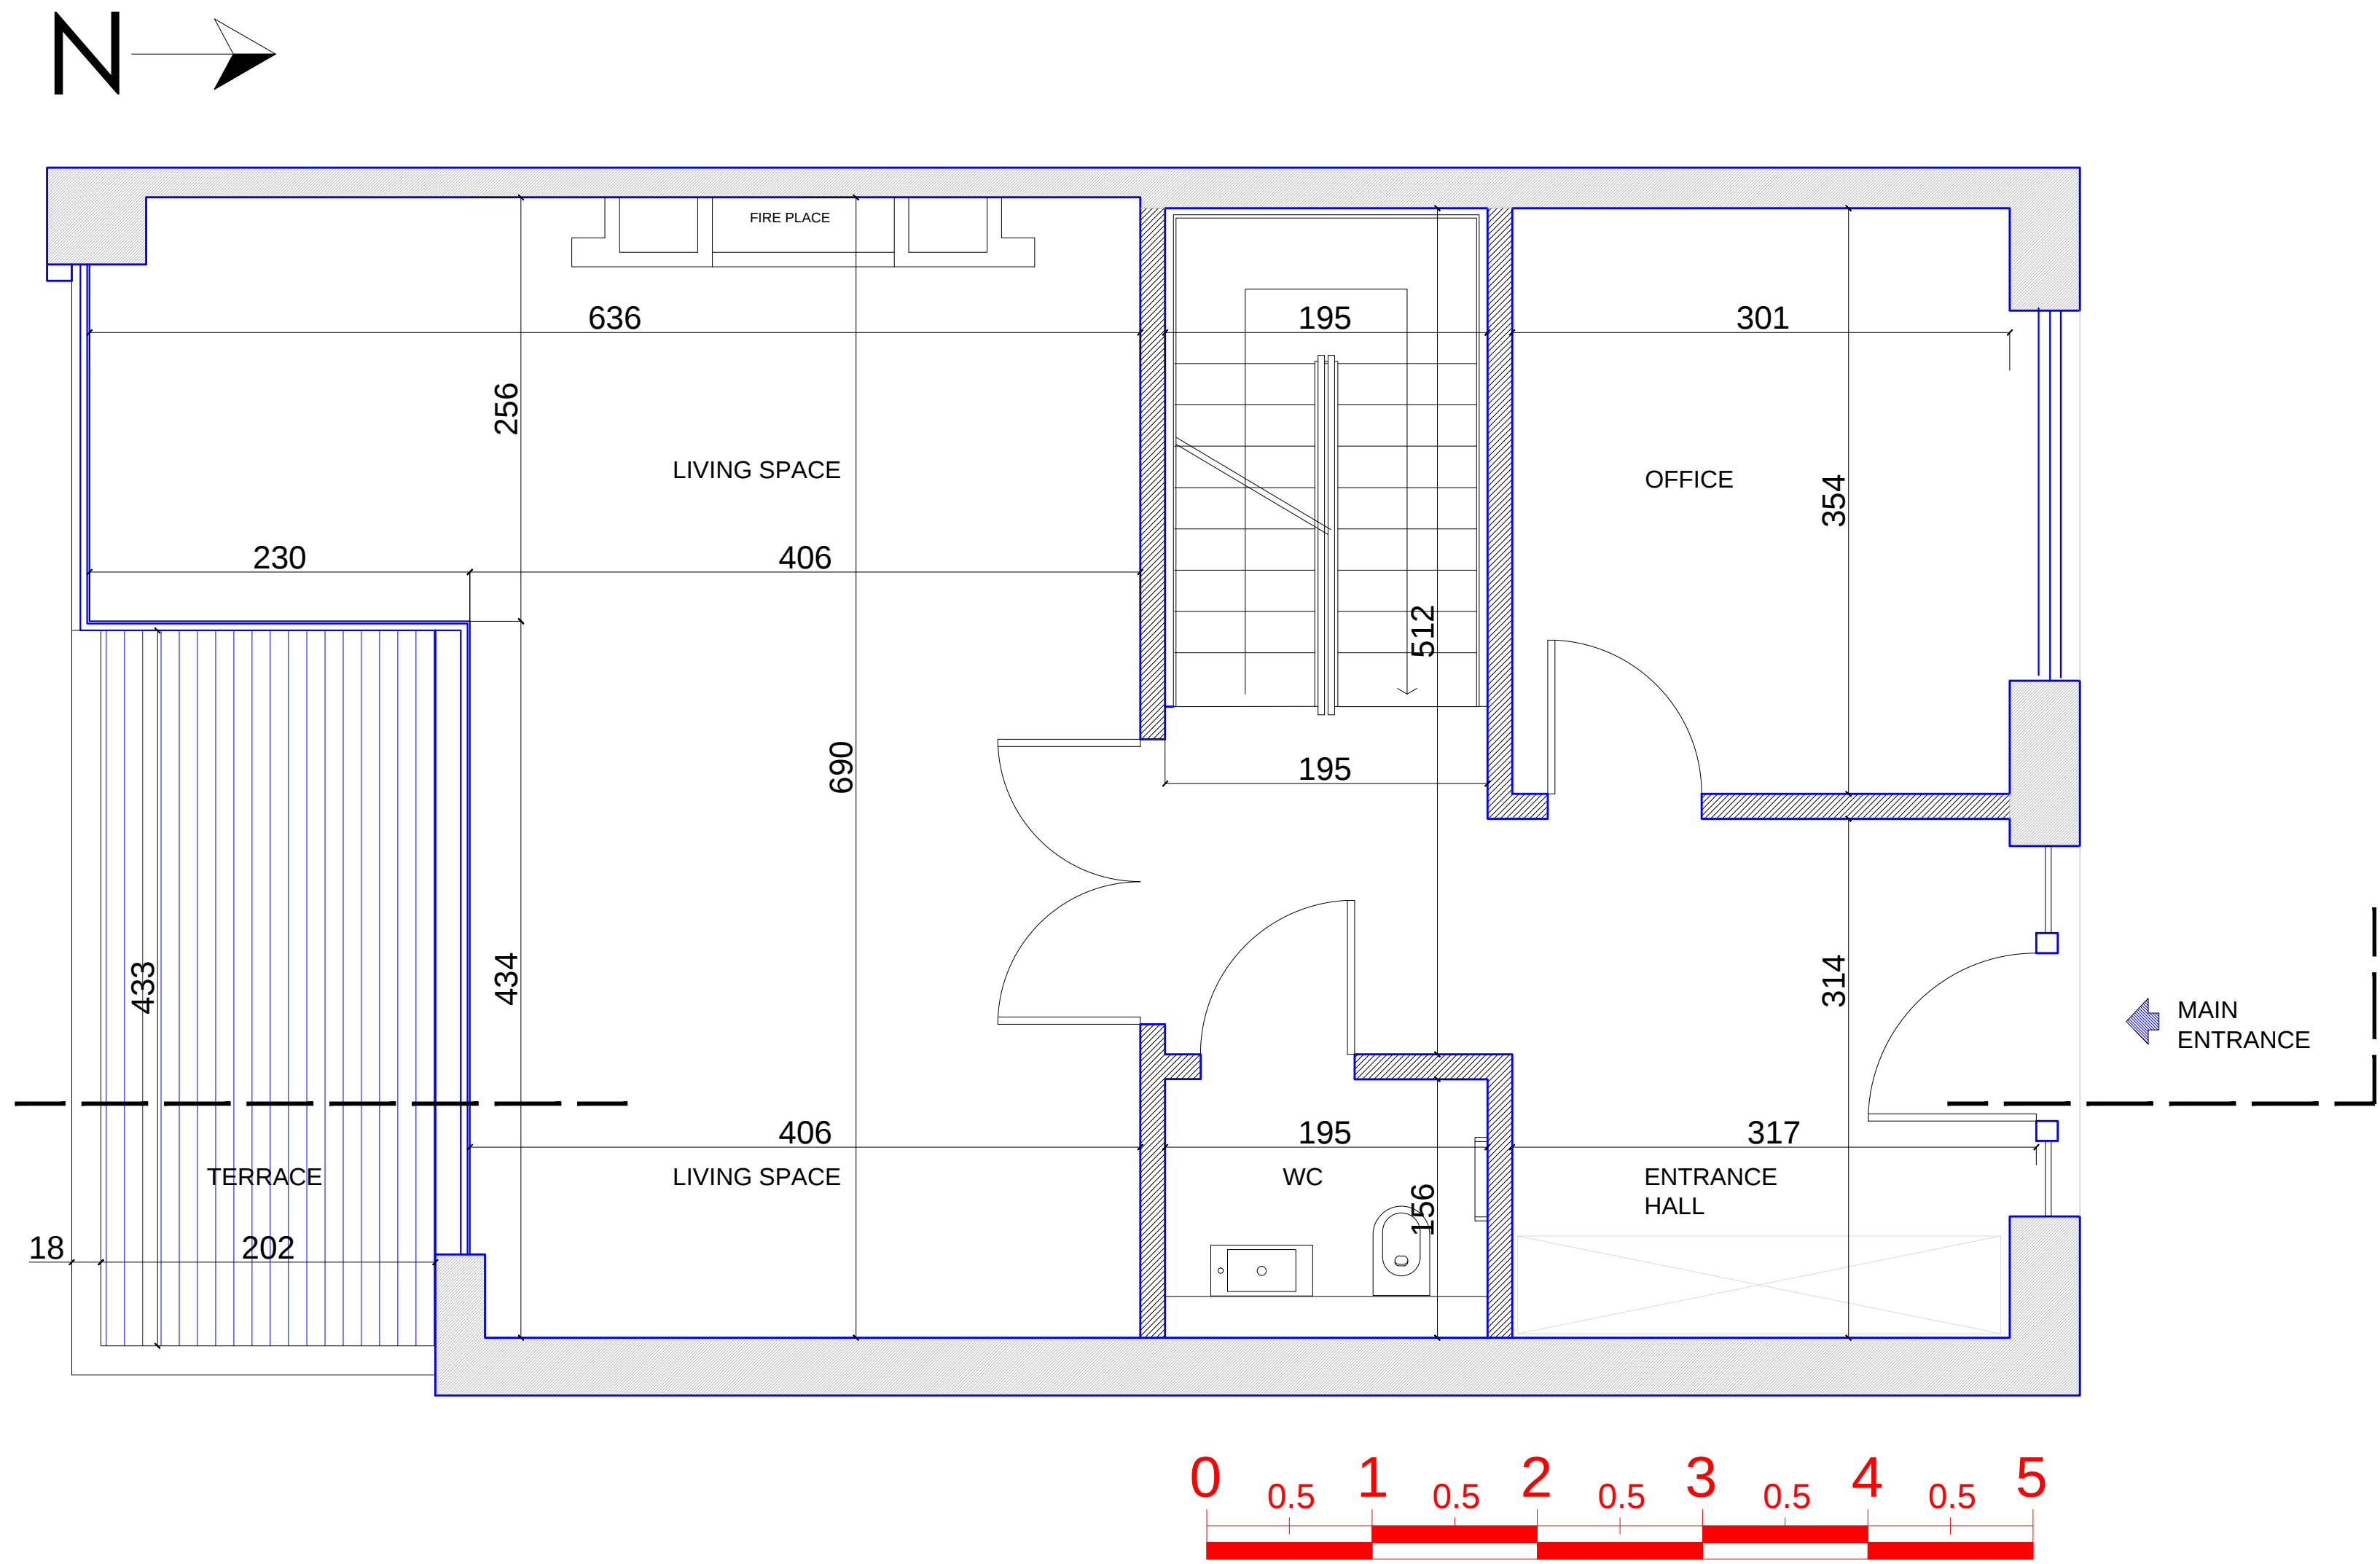


GROUND FLOOR

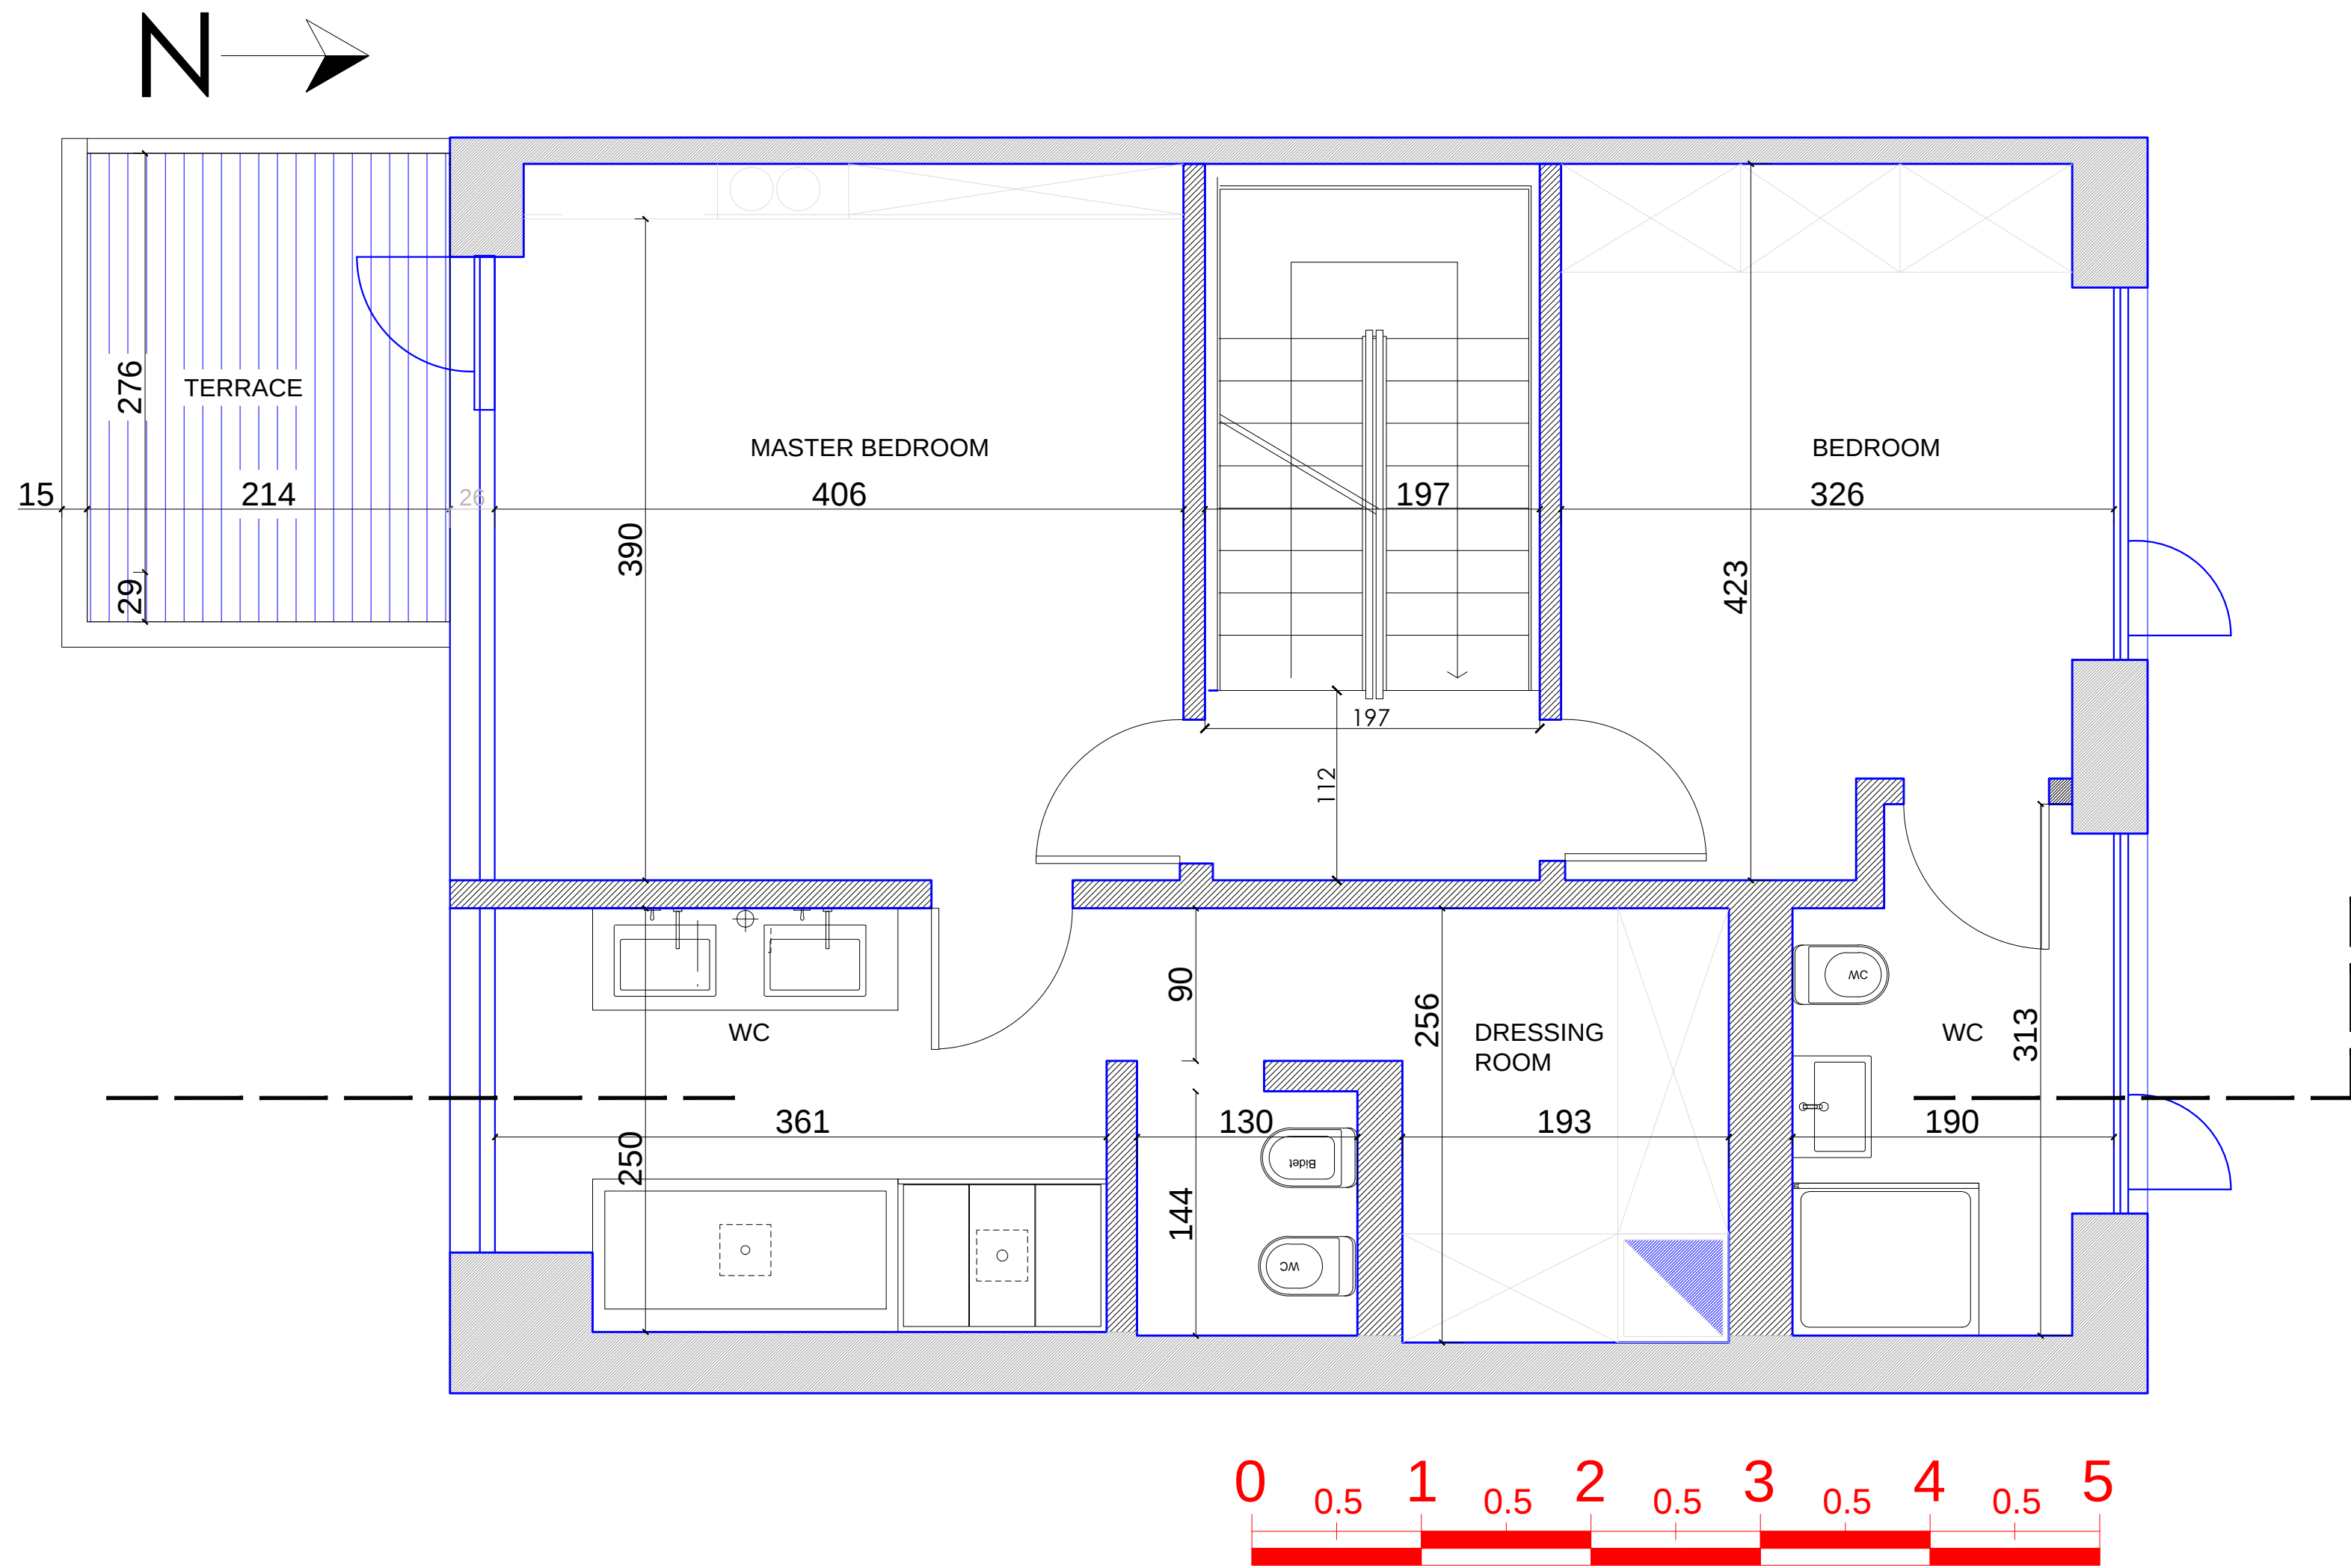


FIRST FLOOR

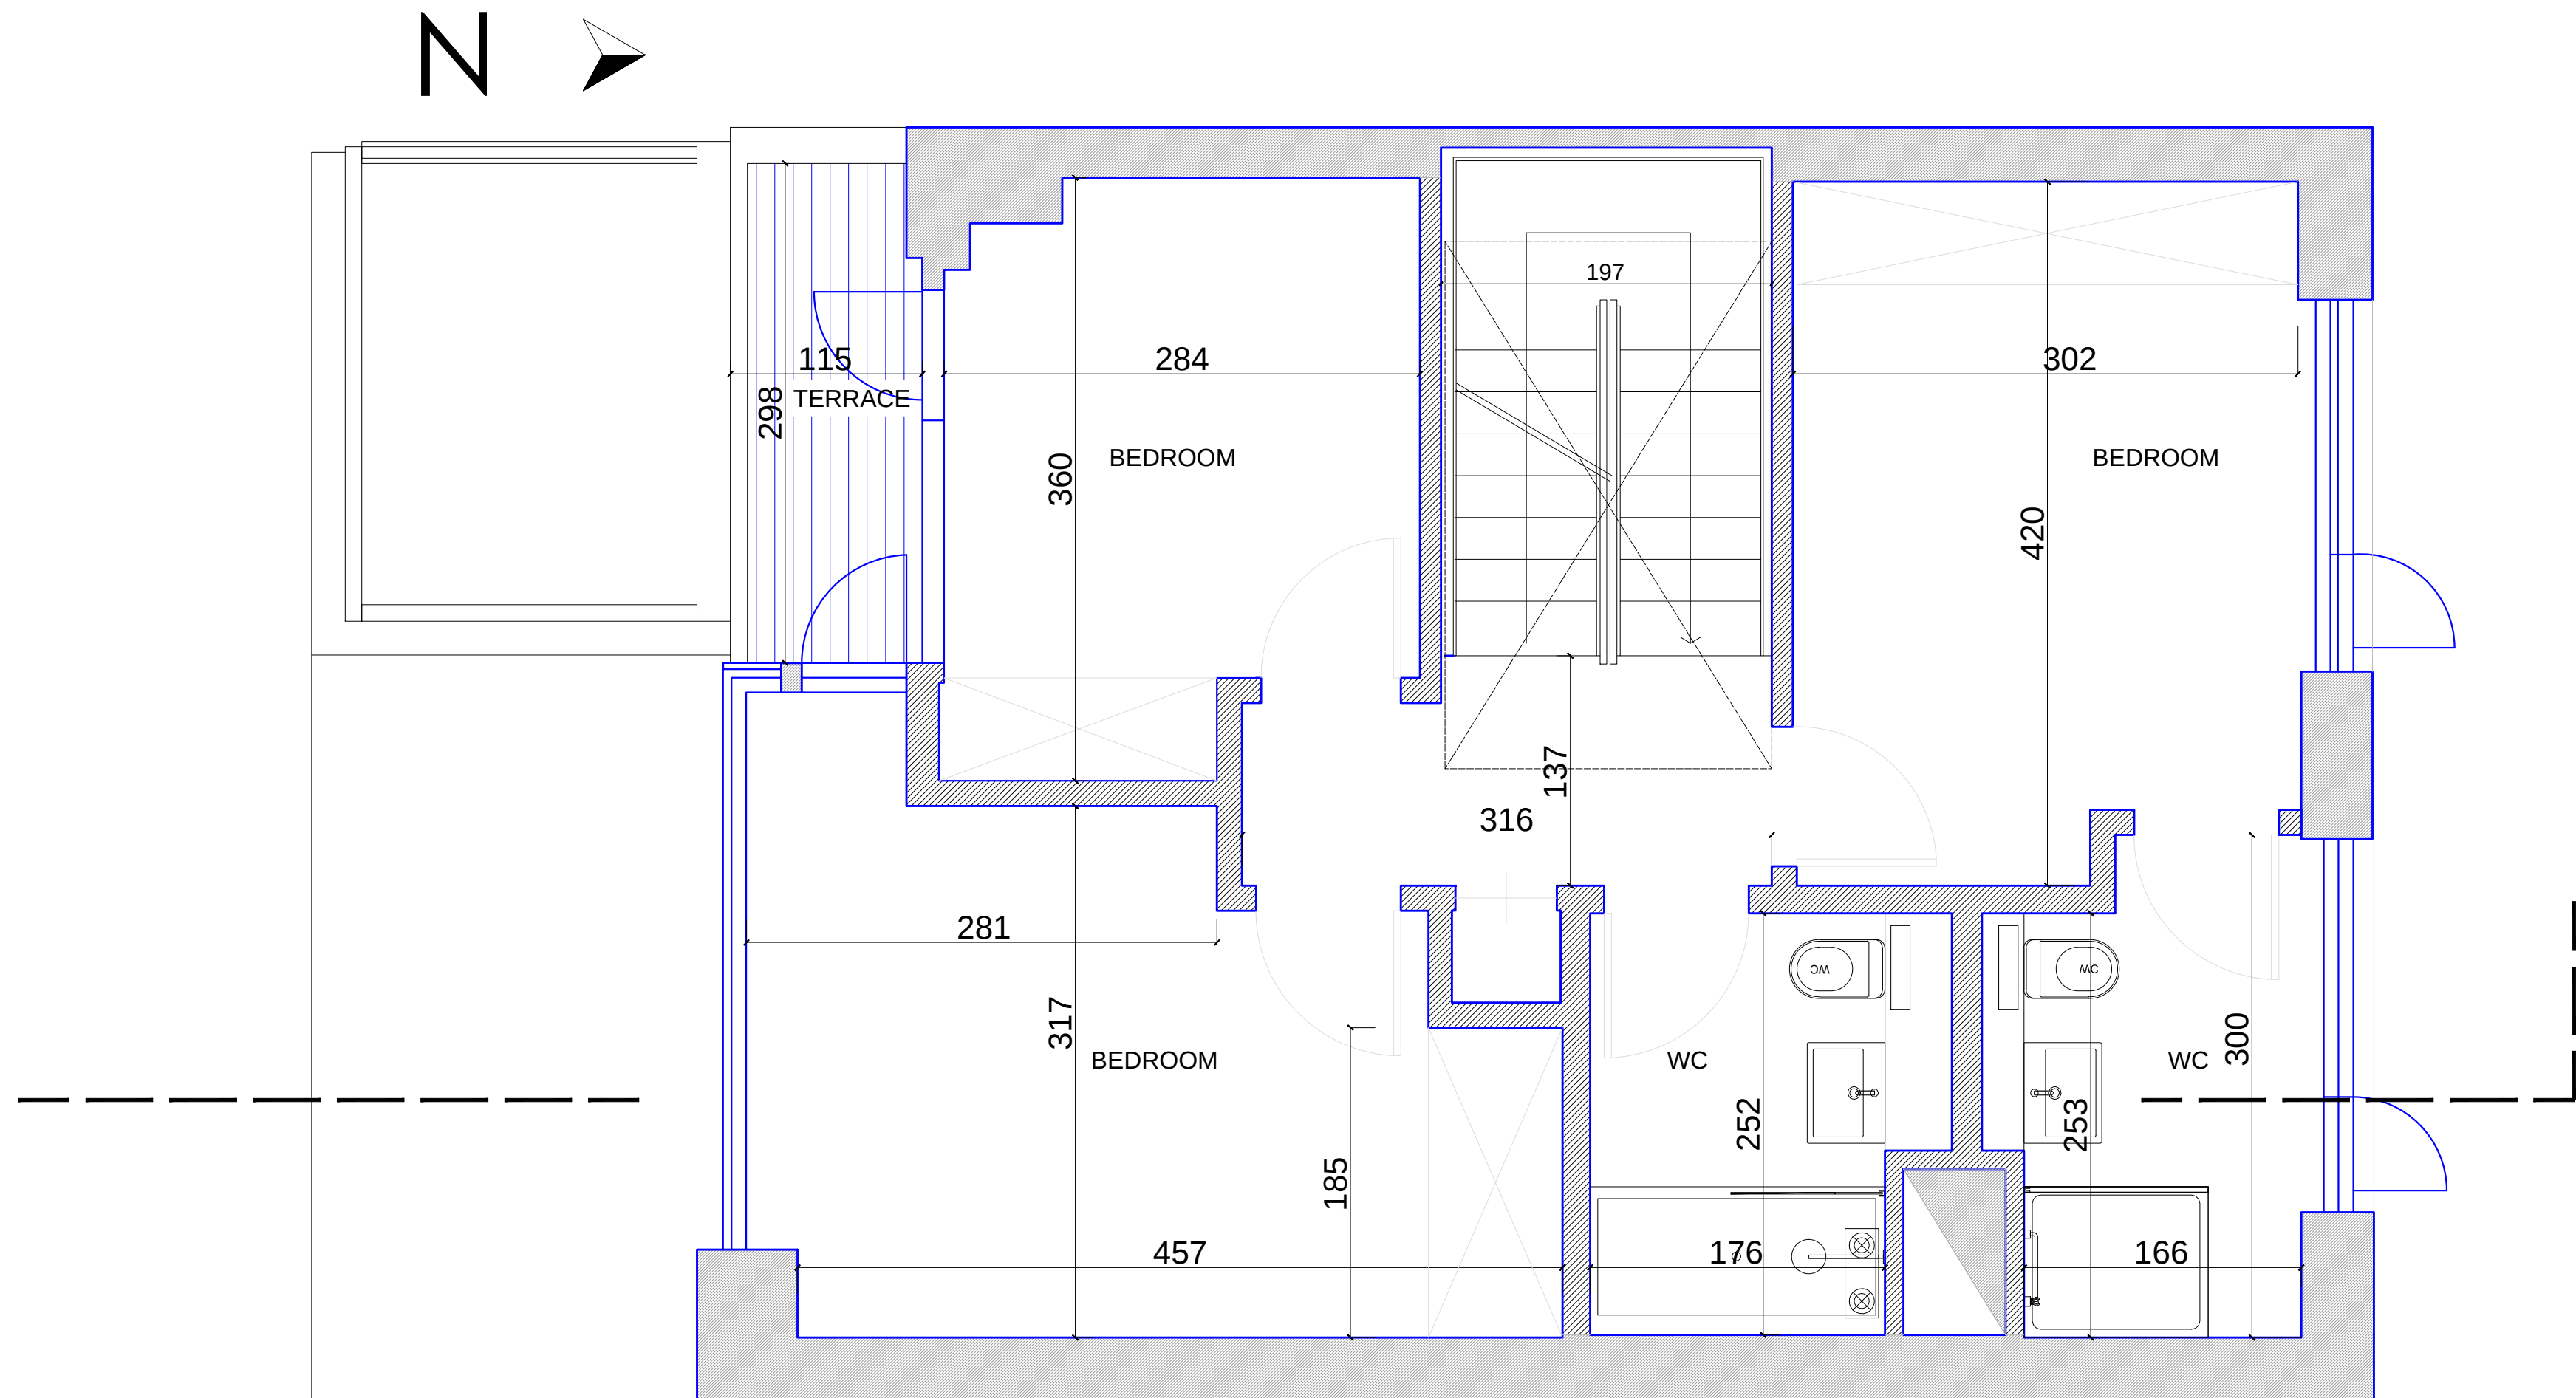

SECOND FLOOR

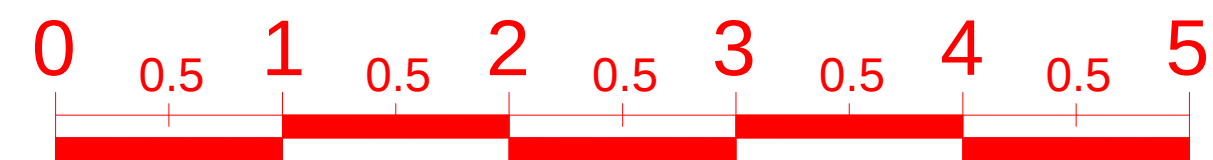

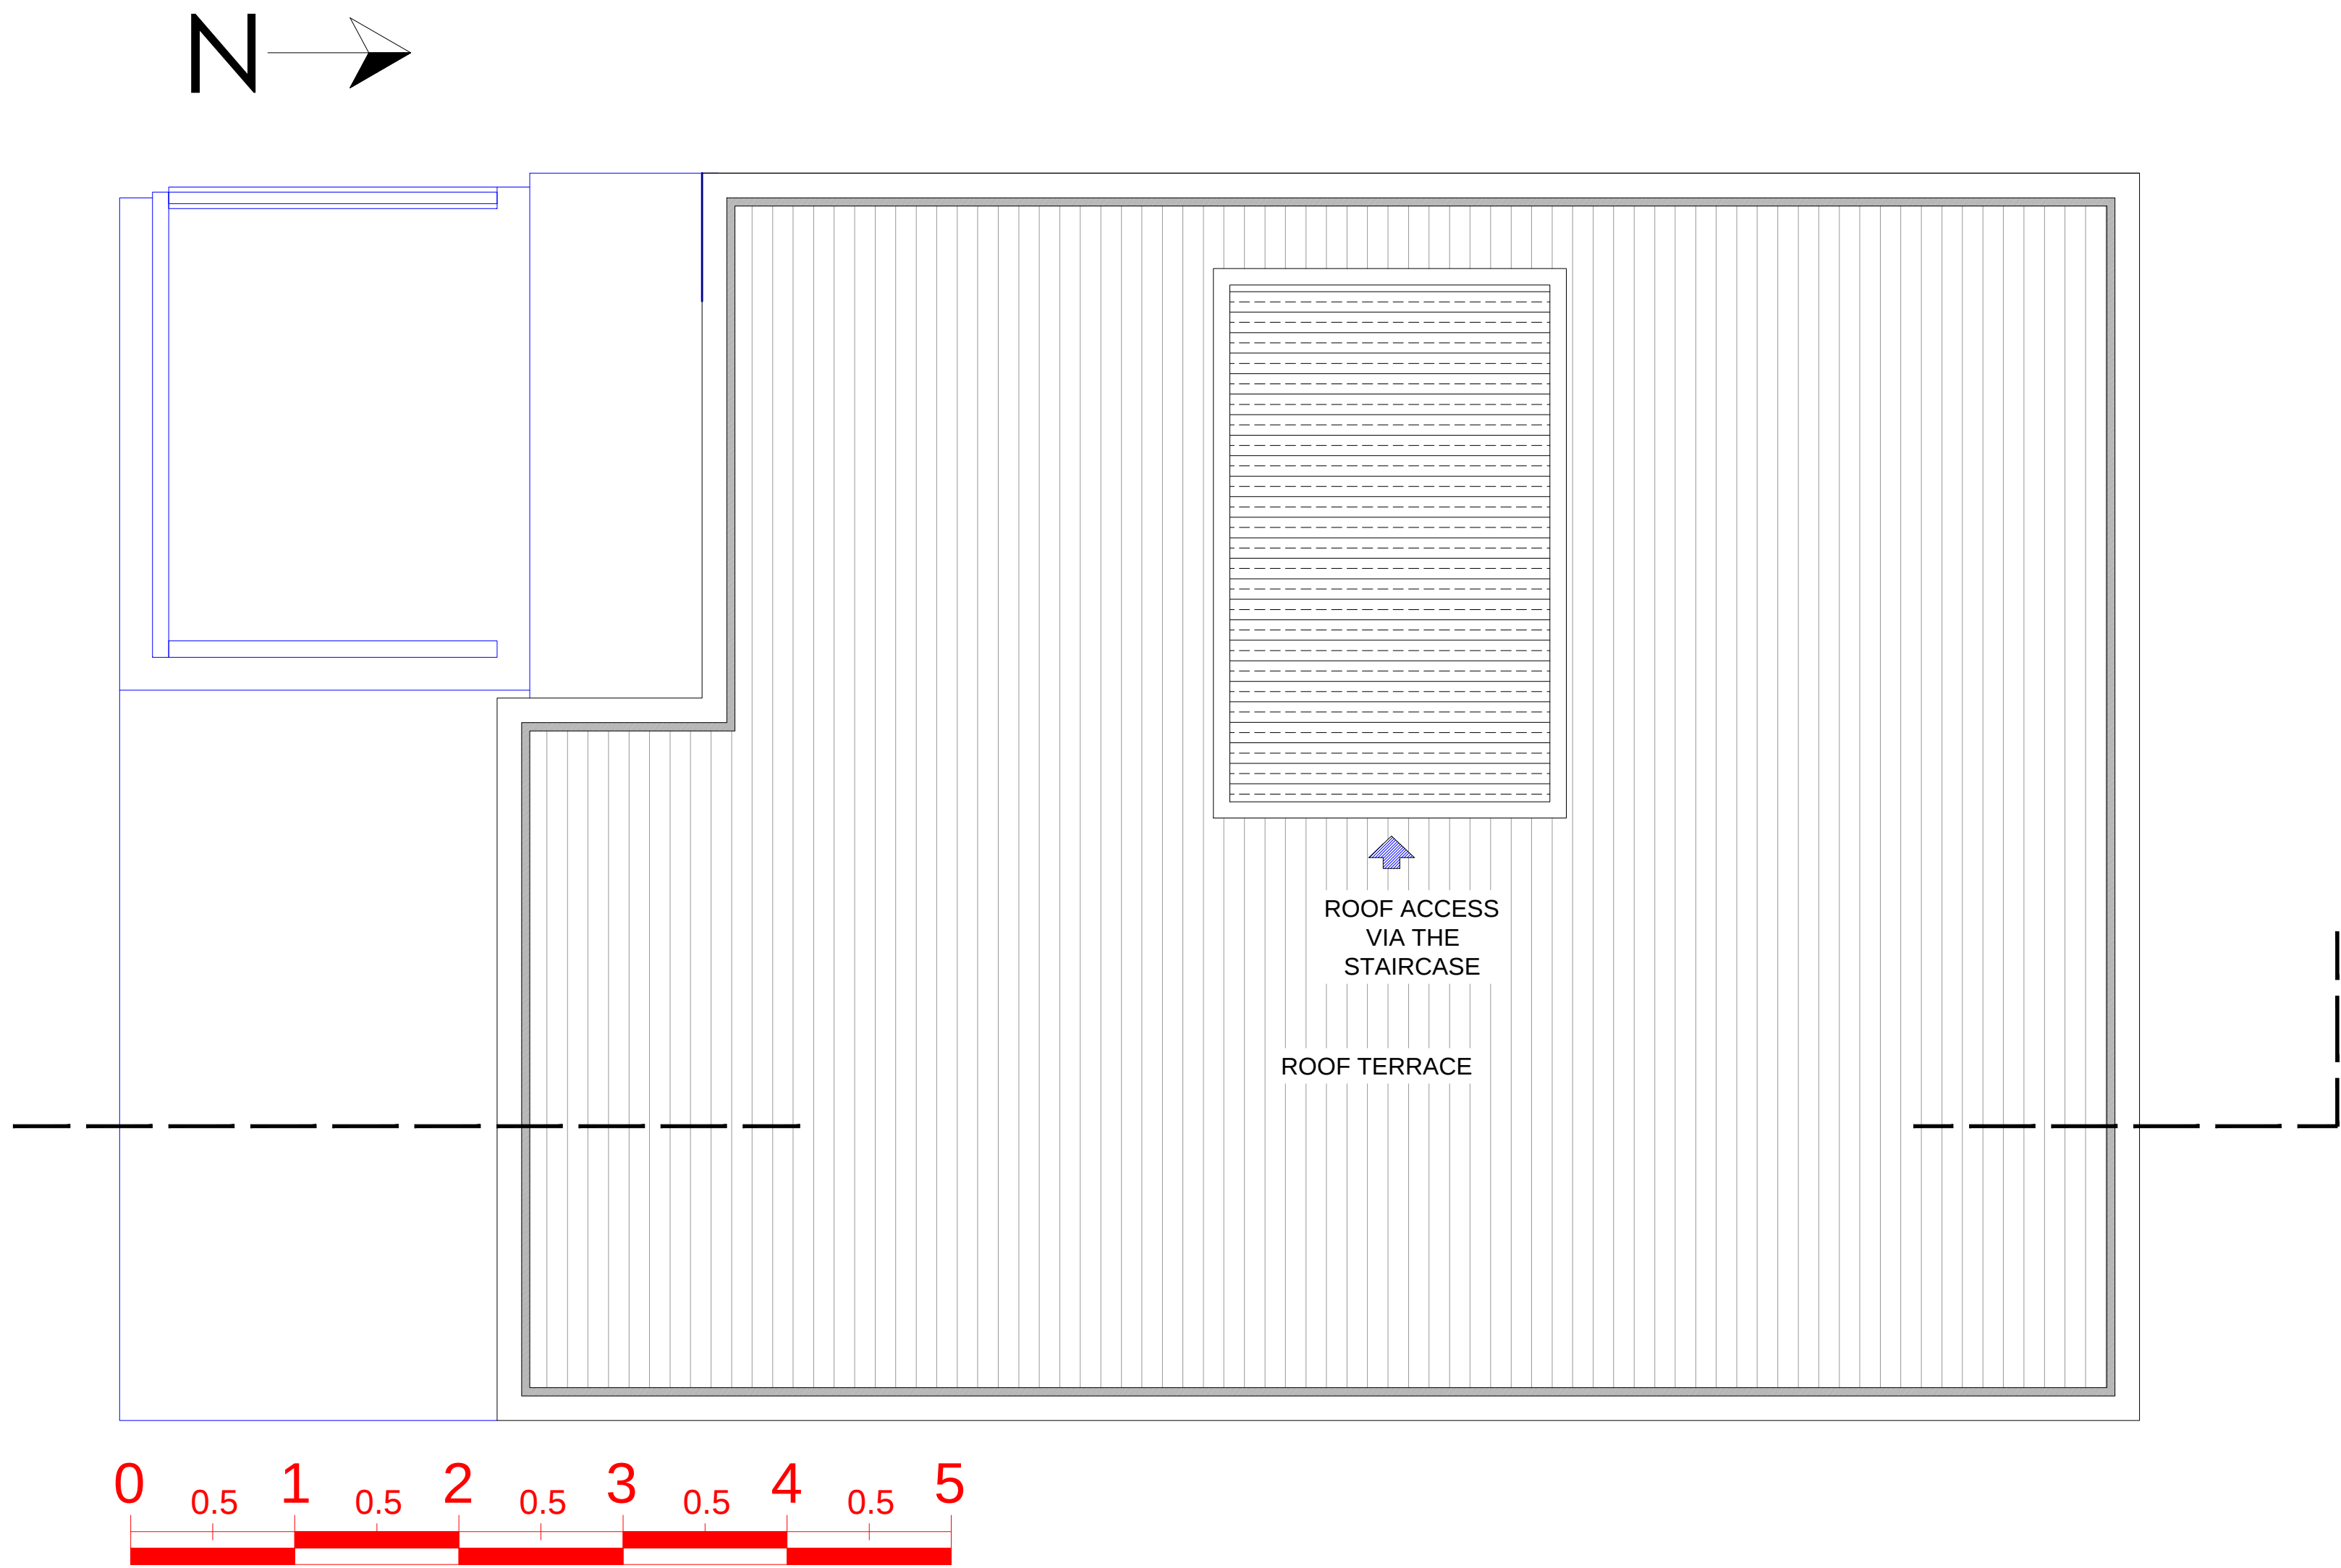

ROOF PLAN

