



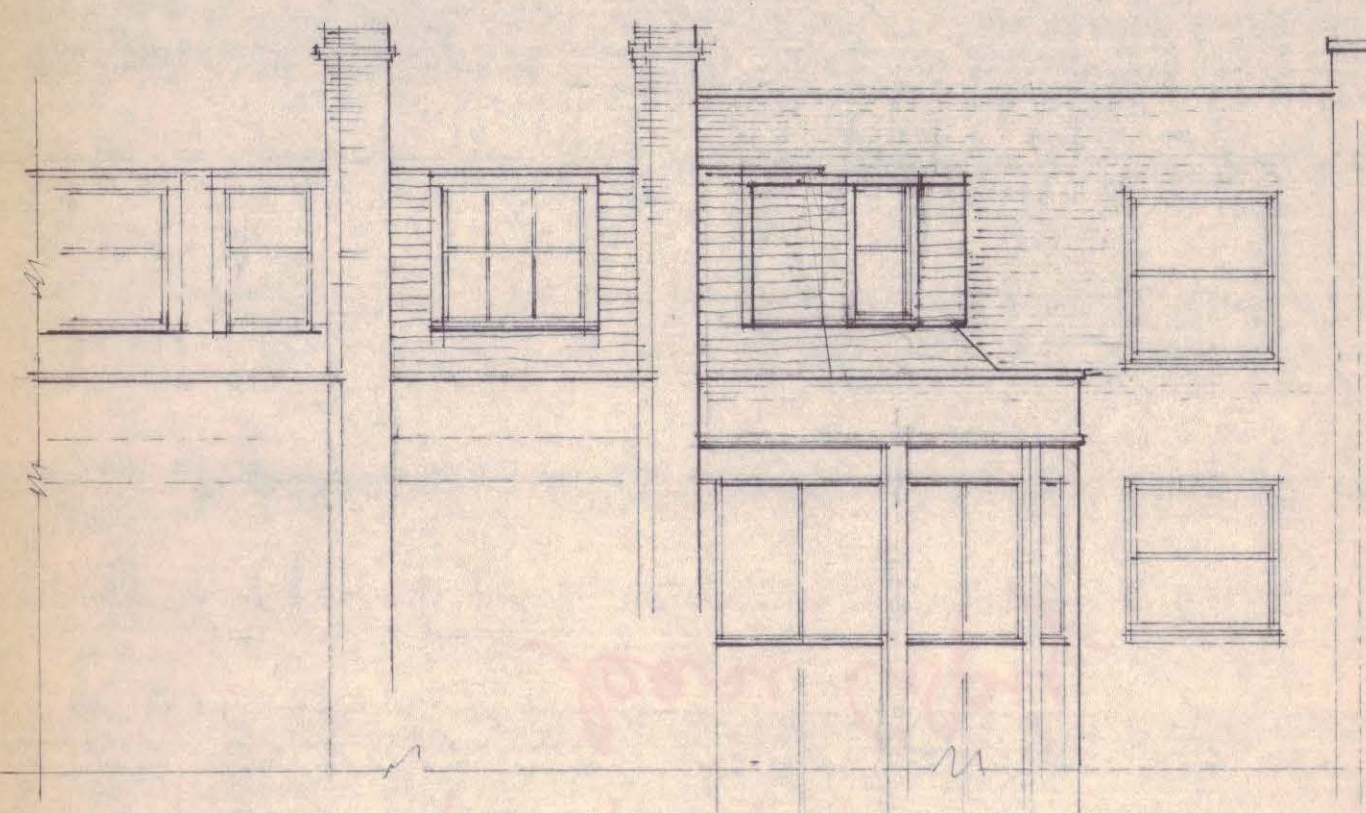

PART ELEVATION 'Y'

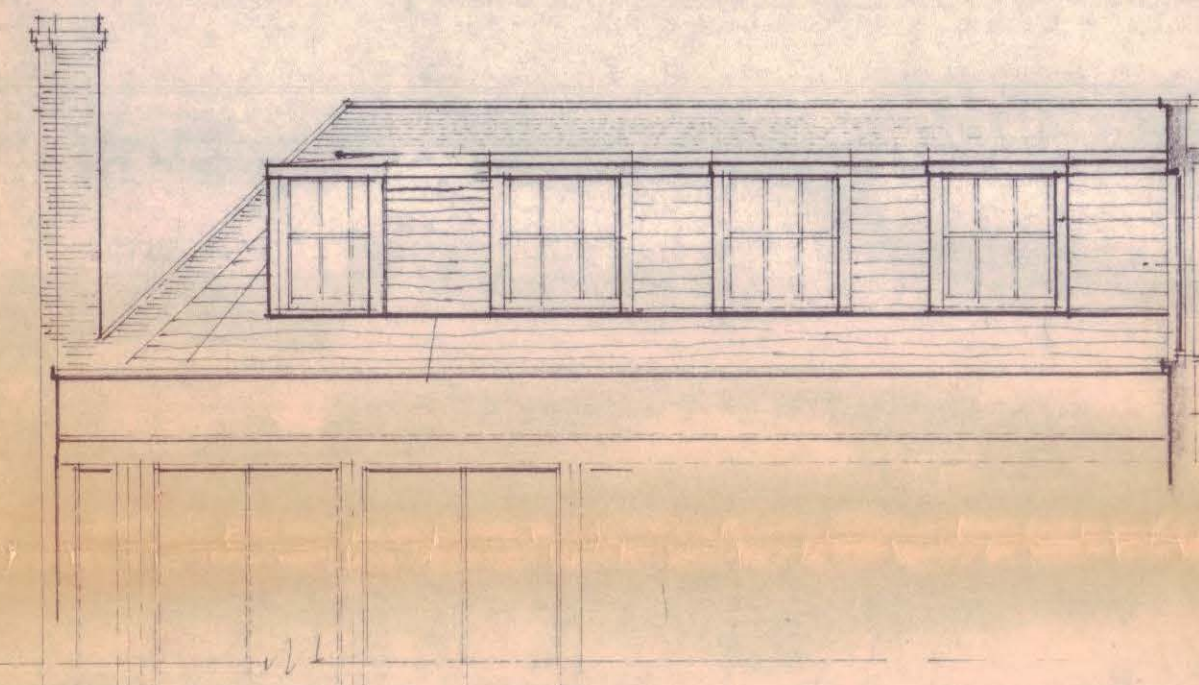

PART ELEVATION 'X'

Asphalt on
min 2" screed on
R.C. slab.
Steel Channel along
to match existing.
Hang slate panels.
Slate covered Spandrels.

New Steel framed
aluminum to match
existing details.

Profile of Existing.

4th.


3rd.

2nd.

1st.

Existing
underpass
decked in
brick
work.


SECTION ON A-A

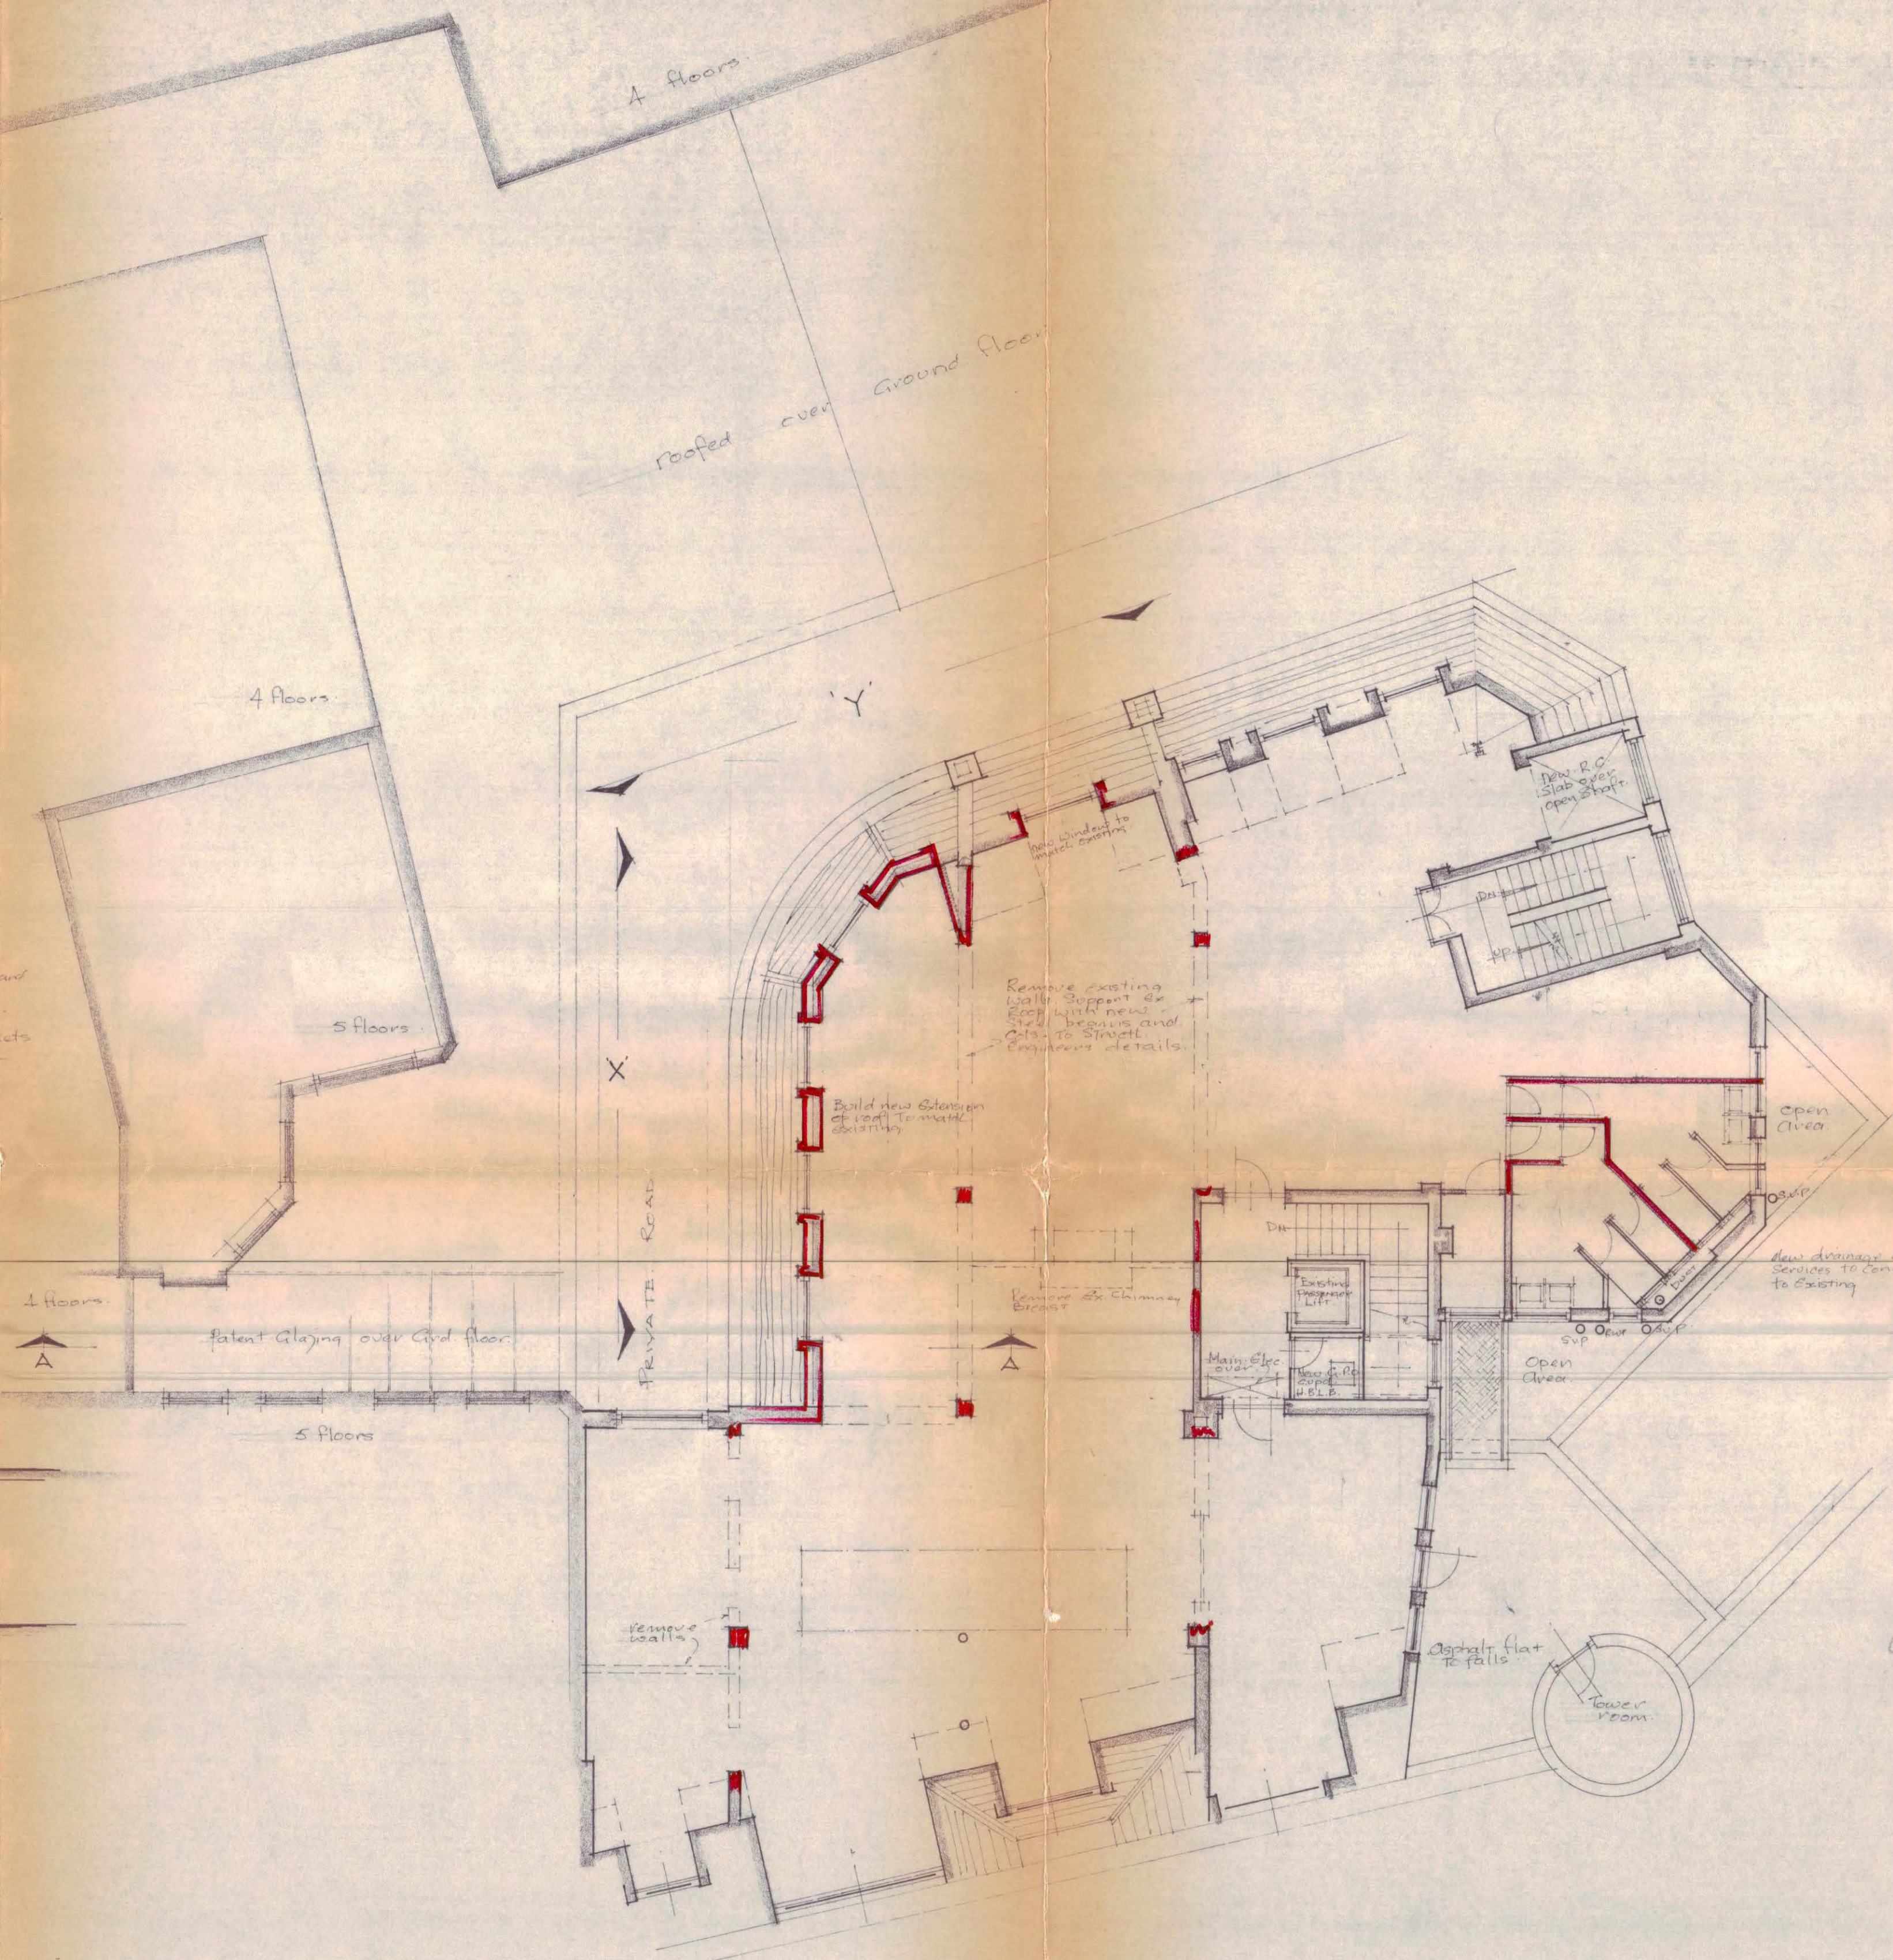

SOUTHAMPTON

ROOF

Stallion Avenue

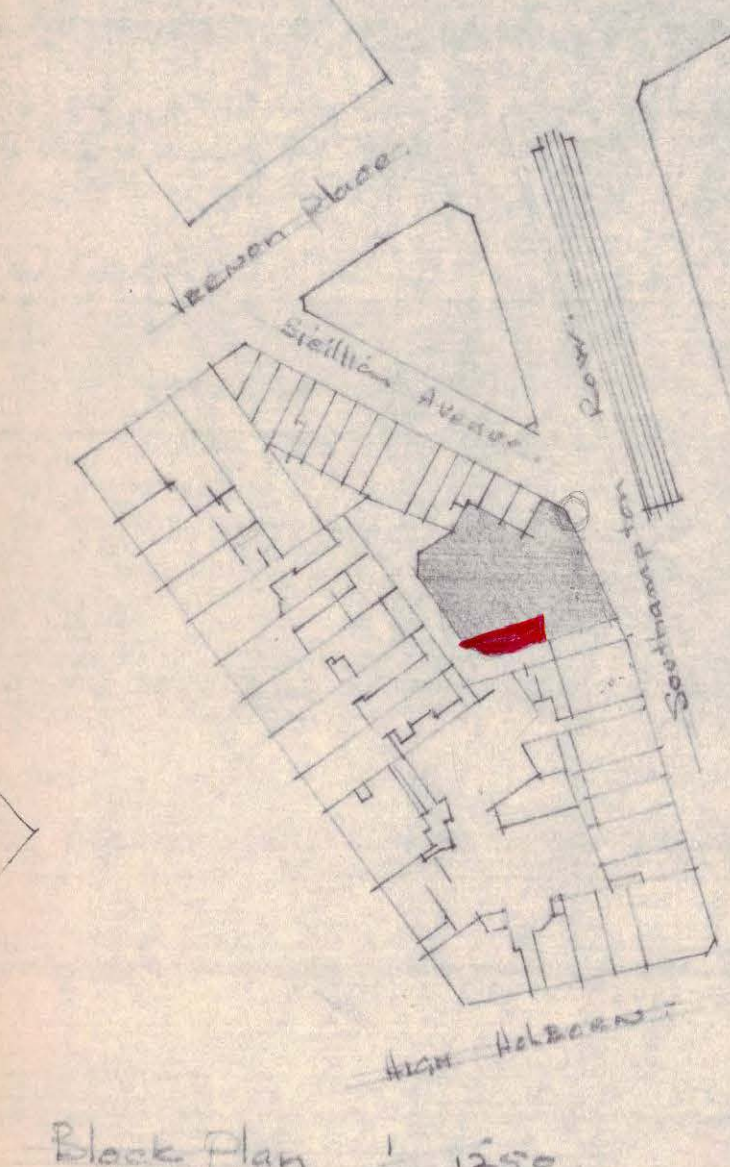

Block Plan 1:1250

NOTES

FIGURED DIMENSIONS TO BE READ IN PREFERENCE TO SCALED.
ALL DIMENSIONS AND CONDITIONS TO BE VERIFIED ON SITE BEFORE PROCEEDING.

LONDON BOROUGH OF CAMDEN
PLANS APPROVED
26 APR 1972
ON BEHALF OF THE COUNCIL

CTP/1014/24/A/13026

REVISIONS

JOB TITLE
17/23 SOUTHAMPTON ROW
LONDON, W.C.2.

DRAWING TITLE
PROPOSED ALTERATION
AND NEW toilet block
FIFTH FLOOR.

77 PORTLAND PLACE WIN 4EP 01-636 8033
3 GRAY'S INN SQUARE W.C.1. 01-242 2111

Fitzroy Robinson and Partners

ARCHITECTS

DRAWING NO.
1139/3

SCALE 1/8" = 1'-0"

DATE FEB 72

REVISION LETTER
A

DATE
FEB 72