


Notes

- 75mm Stud Partition
- Full Height Glazed Partition
- VP Vision Panel 600x150
- Double Socket Outlet
- 13 Amp Spur Socket
- Electrics For Desks (to run through screens)
- ⊕ Remote Indicator
- CP Call Point
- Alarm
- ⑤ Exit Sign

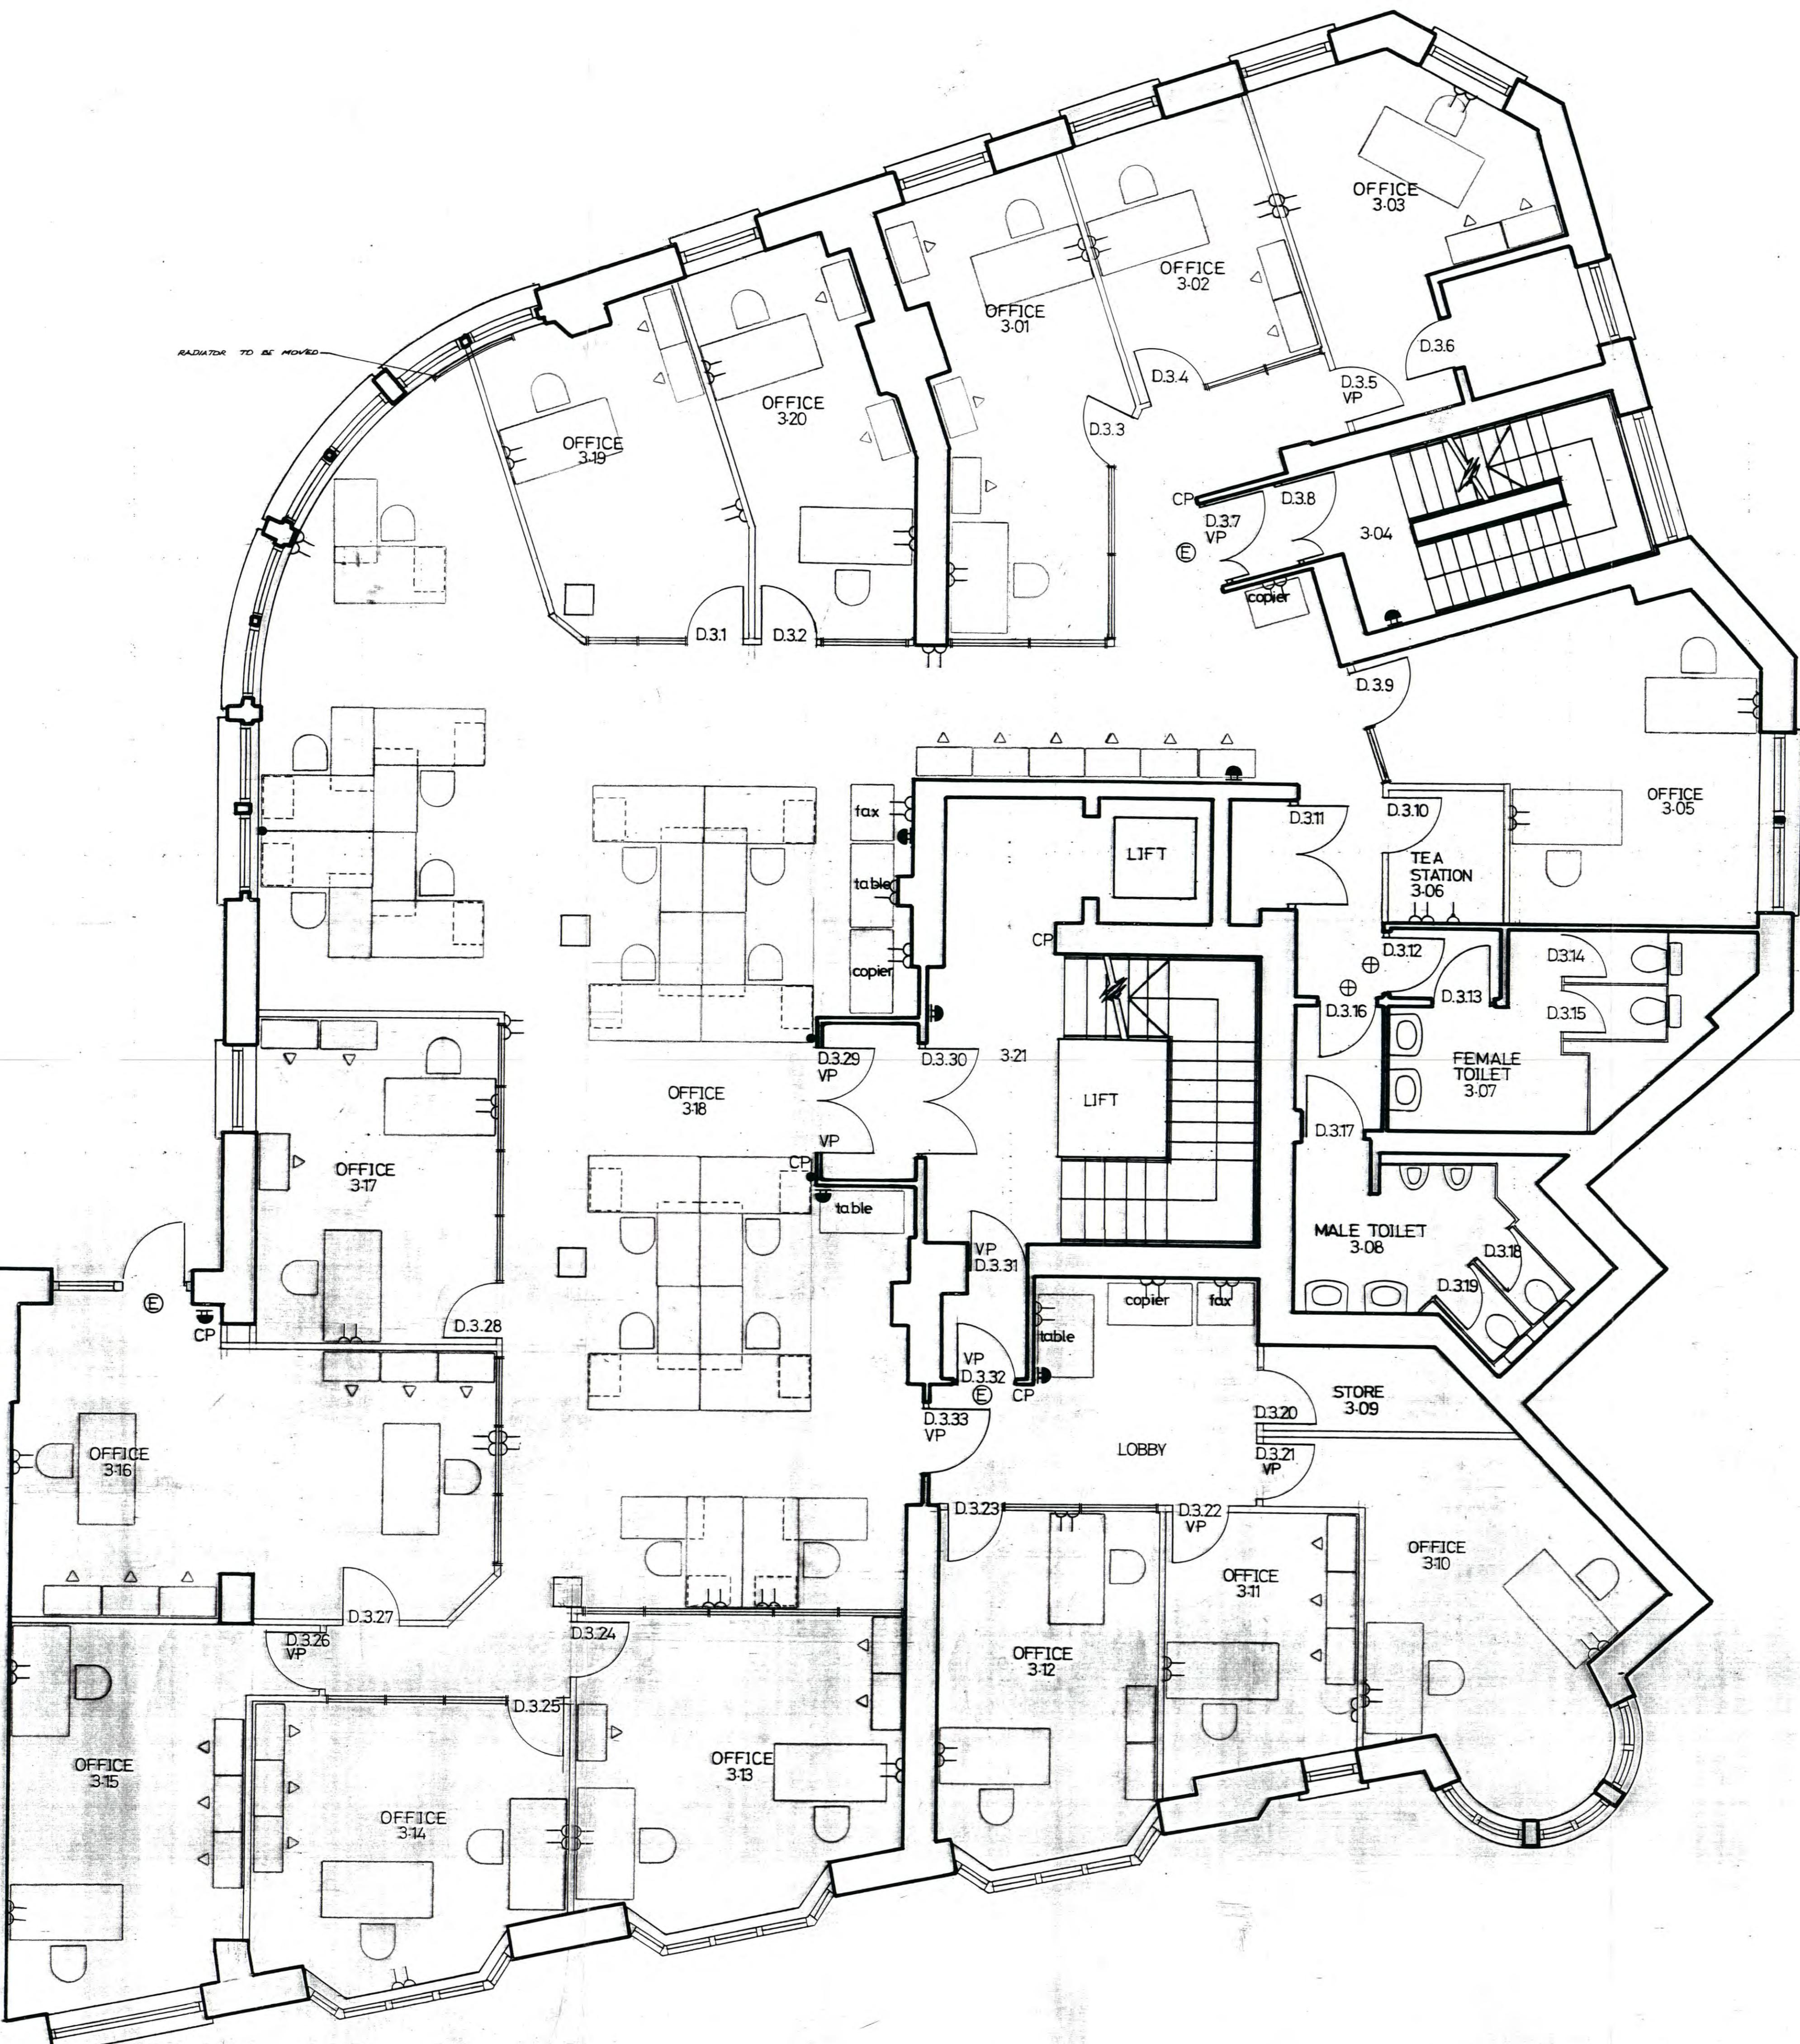

H	CP's, alarms, exits, indicators added.Radiator note:	11/11/91
G	Room And Door Numbers Added.	31/10/91
I	electricity added	18/10/91
E	Drawing Revised	8/10/91
D	drawing revised	11/9/91
C	drawing revised	9/9/91
B	drawing revised	28/8/91
A	drawing revised	9/8/91
Terr	Description	Date

N.B. DRAWING		
John Linton (Surveyors) Limited, 29, George Street, S.W.1. Telephone: 081-579 2755.		

Client	MISHCON DE REYA
Project	17/23 SOUTHAMPTON ROW
Title	THIRD FLOOR
Scale	1:50
Date	15/9/91
Draw No.	SI/9137/4 H

SI/9137/4