


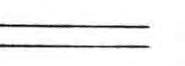


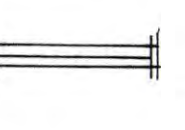


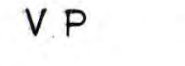

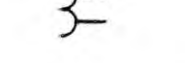


This drawing is not to be scaled.  
All dimensions are to be checked on  
site prior to work commencing.

Notes

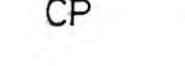-  75mm Stud Partition
-  Full Height Glazed Partition
-  V P Vision Panel 600x150
-  Double Socket Outlet
-  13 Amp Spur Socket
-  • Electric For Desk (to run through screens)
-  CP Call Point
-  Exit Sign
-  Alarm
-  Remote Indicator
-  D Door

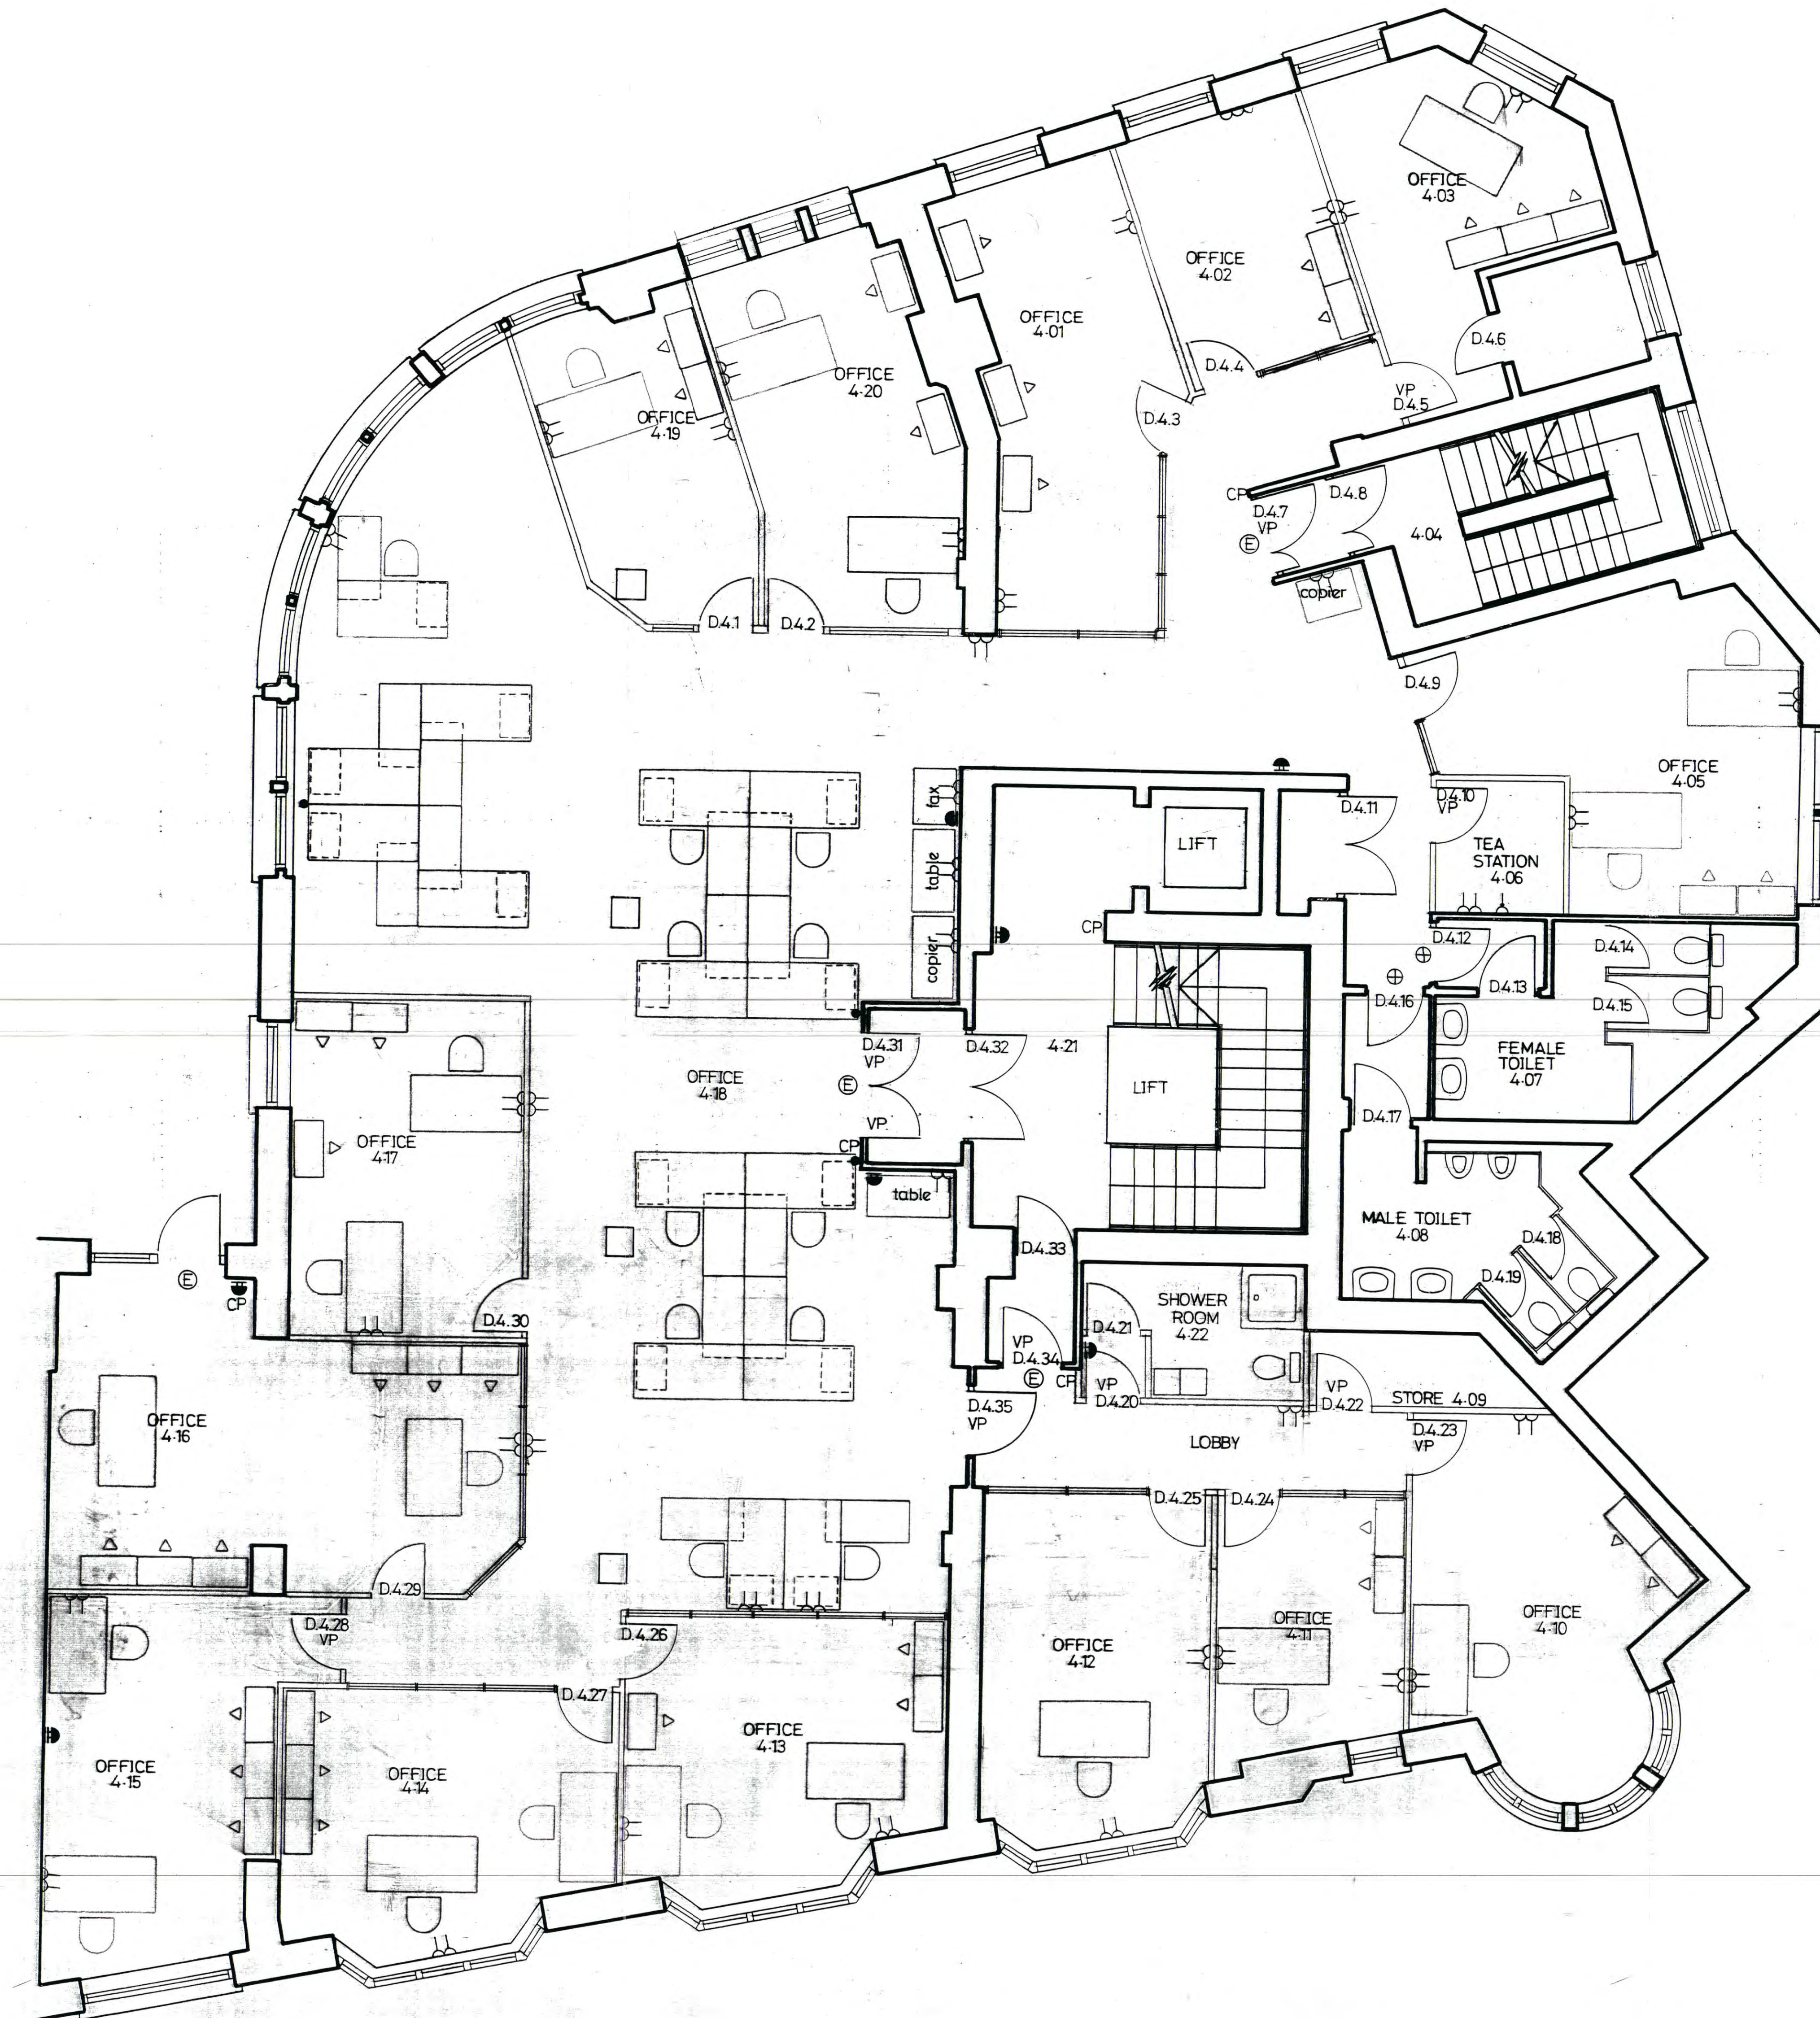

LONDON BOROUGH OF CAMDEN  
PLANNING AND TRANSPORT  
DEPARTMENT  
13 NOV 1991  
RECEIVED

H B9 170215

G	CPs, exits, alarms and indicators added.	11-11-91
F	Room And Door Numbers Added.	31-10-91
E	Electrics added	18-10-91
D	drawing revised	11-9-91
C	drawing revised	9-9-91
B	drawing revised	29-8-91
A	drawing revised	12-8-91
Rev.	Description	Date

**ALKENS**  
1000 Southfields Road, London SW13 9JF  
London SW13 9JF, Telephone: 01-846 8001, Facsimile: 01-871 0772

Client: MISHCON DE REYA  
Project: 17/23 SOUTHAMPTON ROW LONDON WC1  
Title: FOURTH FLOOR  
Scale: 1:50  
Date: 15-91

Draw. No. SI/913715 G  
ALKENS 122

SI/913715