
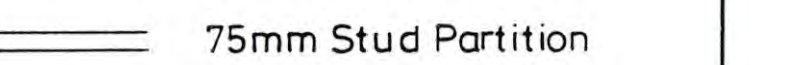
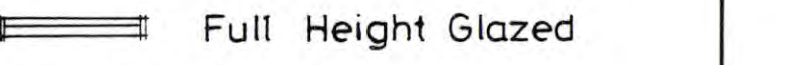





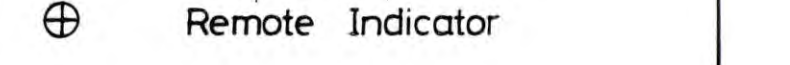
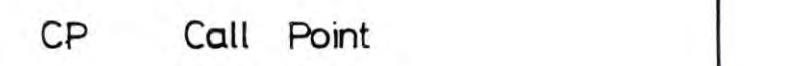


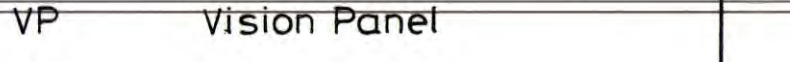


This drawing is not to be scaled.  
All dimensions are to be checked on  
site prior to work commencing.

Notes

-  75mm Stud Partition
-  Full Height Glazed
-  VP Vision Panel
-  13Amp Spur Socket
-  Double Socket Outlet
-  Electric For Desk (to run through screens)
-  Ciren with Flashing Light
-  Alarm
-  Remote Indicator
-  CP Call Point
-  Exit Sign
-  D Door

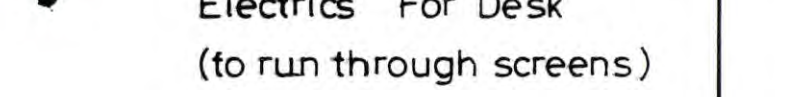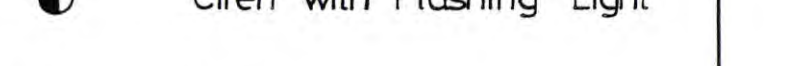

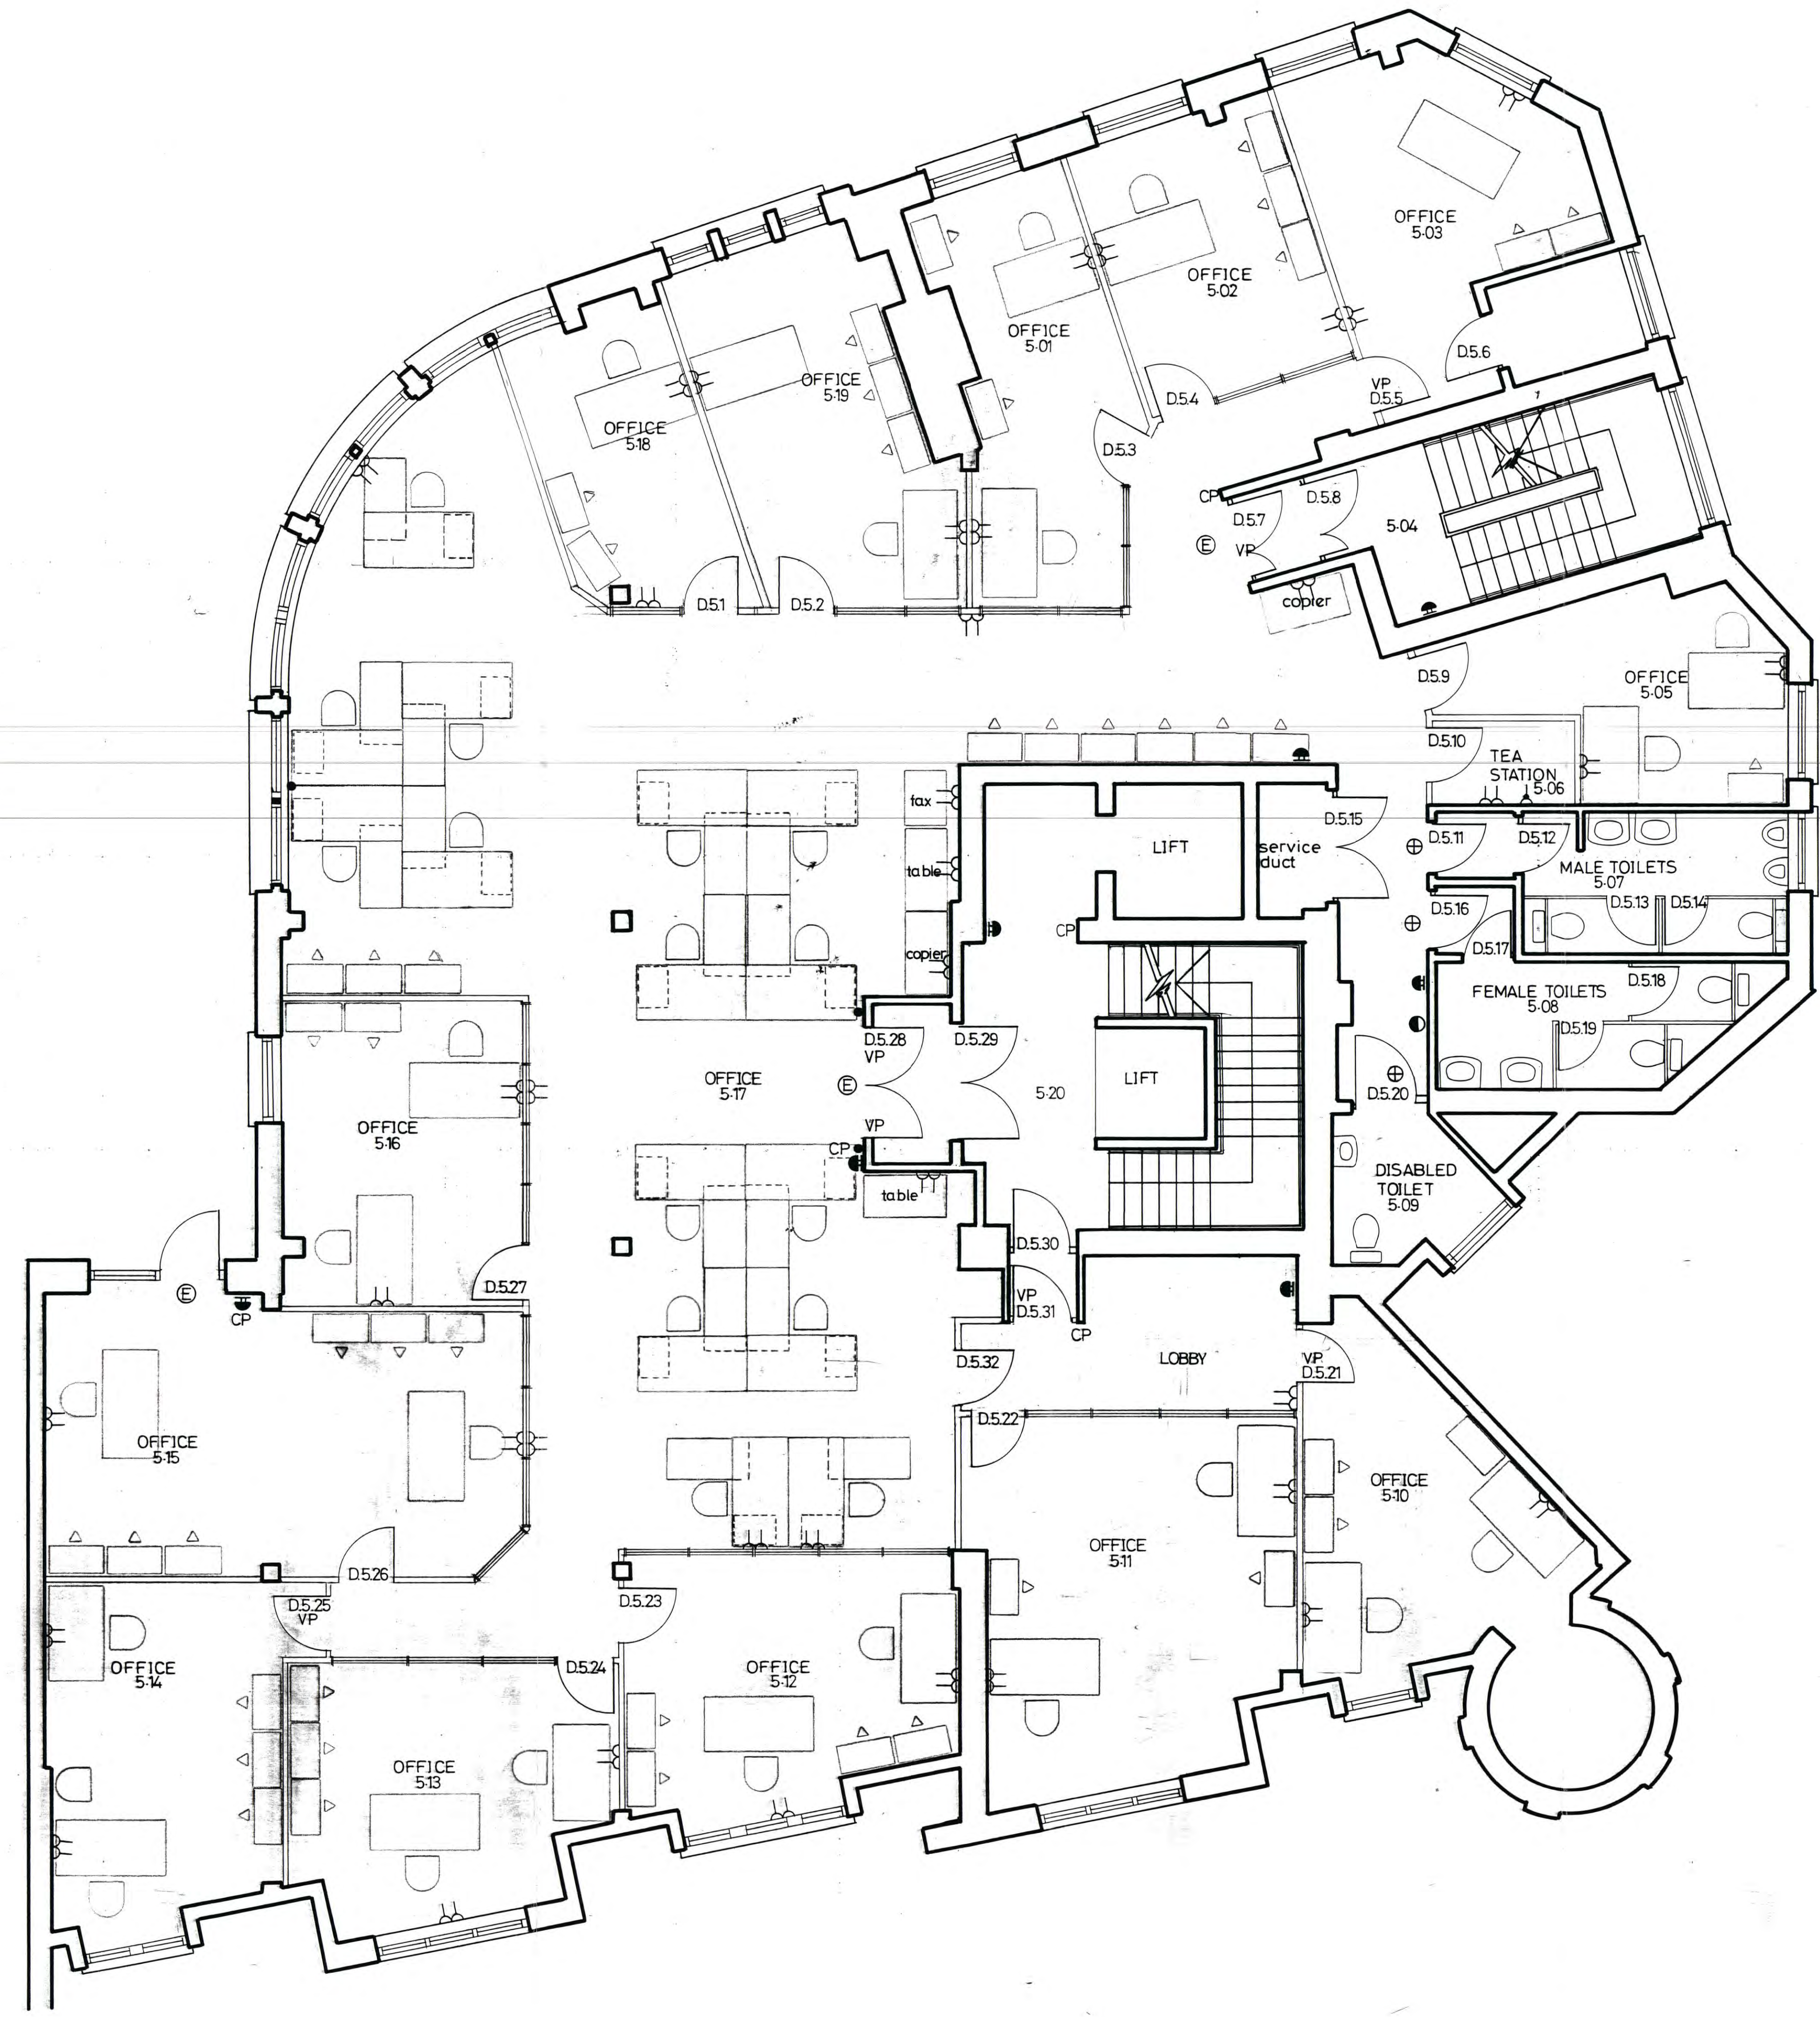SI/9137/16

H 09 170215  
LONDON BOROUGH OF CAMBERLEY  
PLANNING DEPARTMENT  
13 NOV 1991  
RECEIVED

G	CPs, exits, alarms and indicators added. Structural changes 511-519-520/lobby	11-11-91
F	Room And Door Numbers Added	31-10-91
E	electrics added	18-10-91
D	drawing revised	11-9-91
C	drawing revised	9-9-91
B	drawing revised	29-8-91
A	drawing revised	22-8-91
Rev.	Description	Date

**SPACE INTERNATIONAL**  
John Leffert (Space International) Limited, St. Clements House, 3-5, Peppes Road,  
London SW10 0HQ, Telephone: 01-894 5011, Facsimile: 01-894 5715

Client	MISHCON DE REYA
Project	17/23 SOUTHAMPTON ROW LONDON WC1
Title	FIFTH FLOOR
Scale	1:50
Date	15-91
Drwg. No.	SI/9137/16 'G'