


--- Boundary Line



rev	date	description	revised by	audited by
A	2019.12.03	For planning	PC	HJ
stage		drawing title	suitability code	
PLANNING		Site Location Plan	S2	

CONTRACTORS ARE NOT TO SCALE DIMENSIONS FROM THIS DRAWING

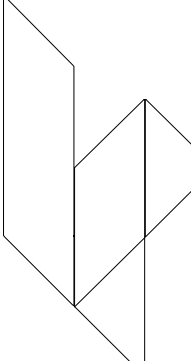

**LIPTON  
PLANT  
ARCHITECTS**

Seatem House  
39 Morelands St  
London  
EC3V 8BB

client  
Mr. L Kulick


T +44 (0)20 7288 1333  
F +44 (0)20 7288 0333  
E mail@lparchitects.co.uk  
W www.lparchitects.co.uk

project  
44 Ferncroft Avenue

THIS DRAWING IS COPYRIGHT


scale	drawn by	audited by	job no	originator	zone	level	type	role	dwg no	revision
1:500@A1 1:1000@A3	PC	HJ	550	LPA	ZZ	XX	DR	A	30001	A



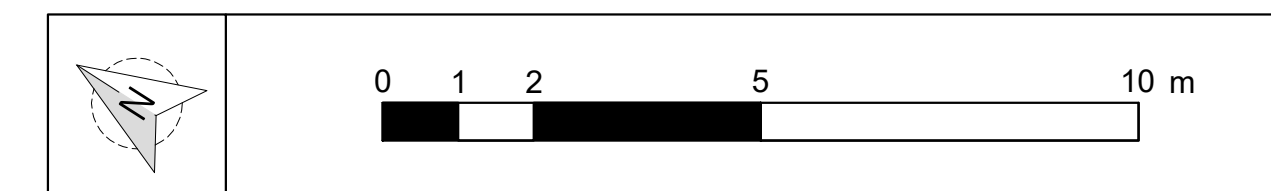

 Demolition


 Excavation

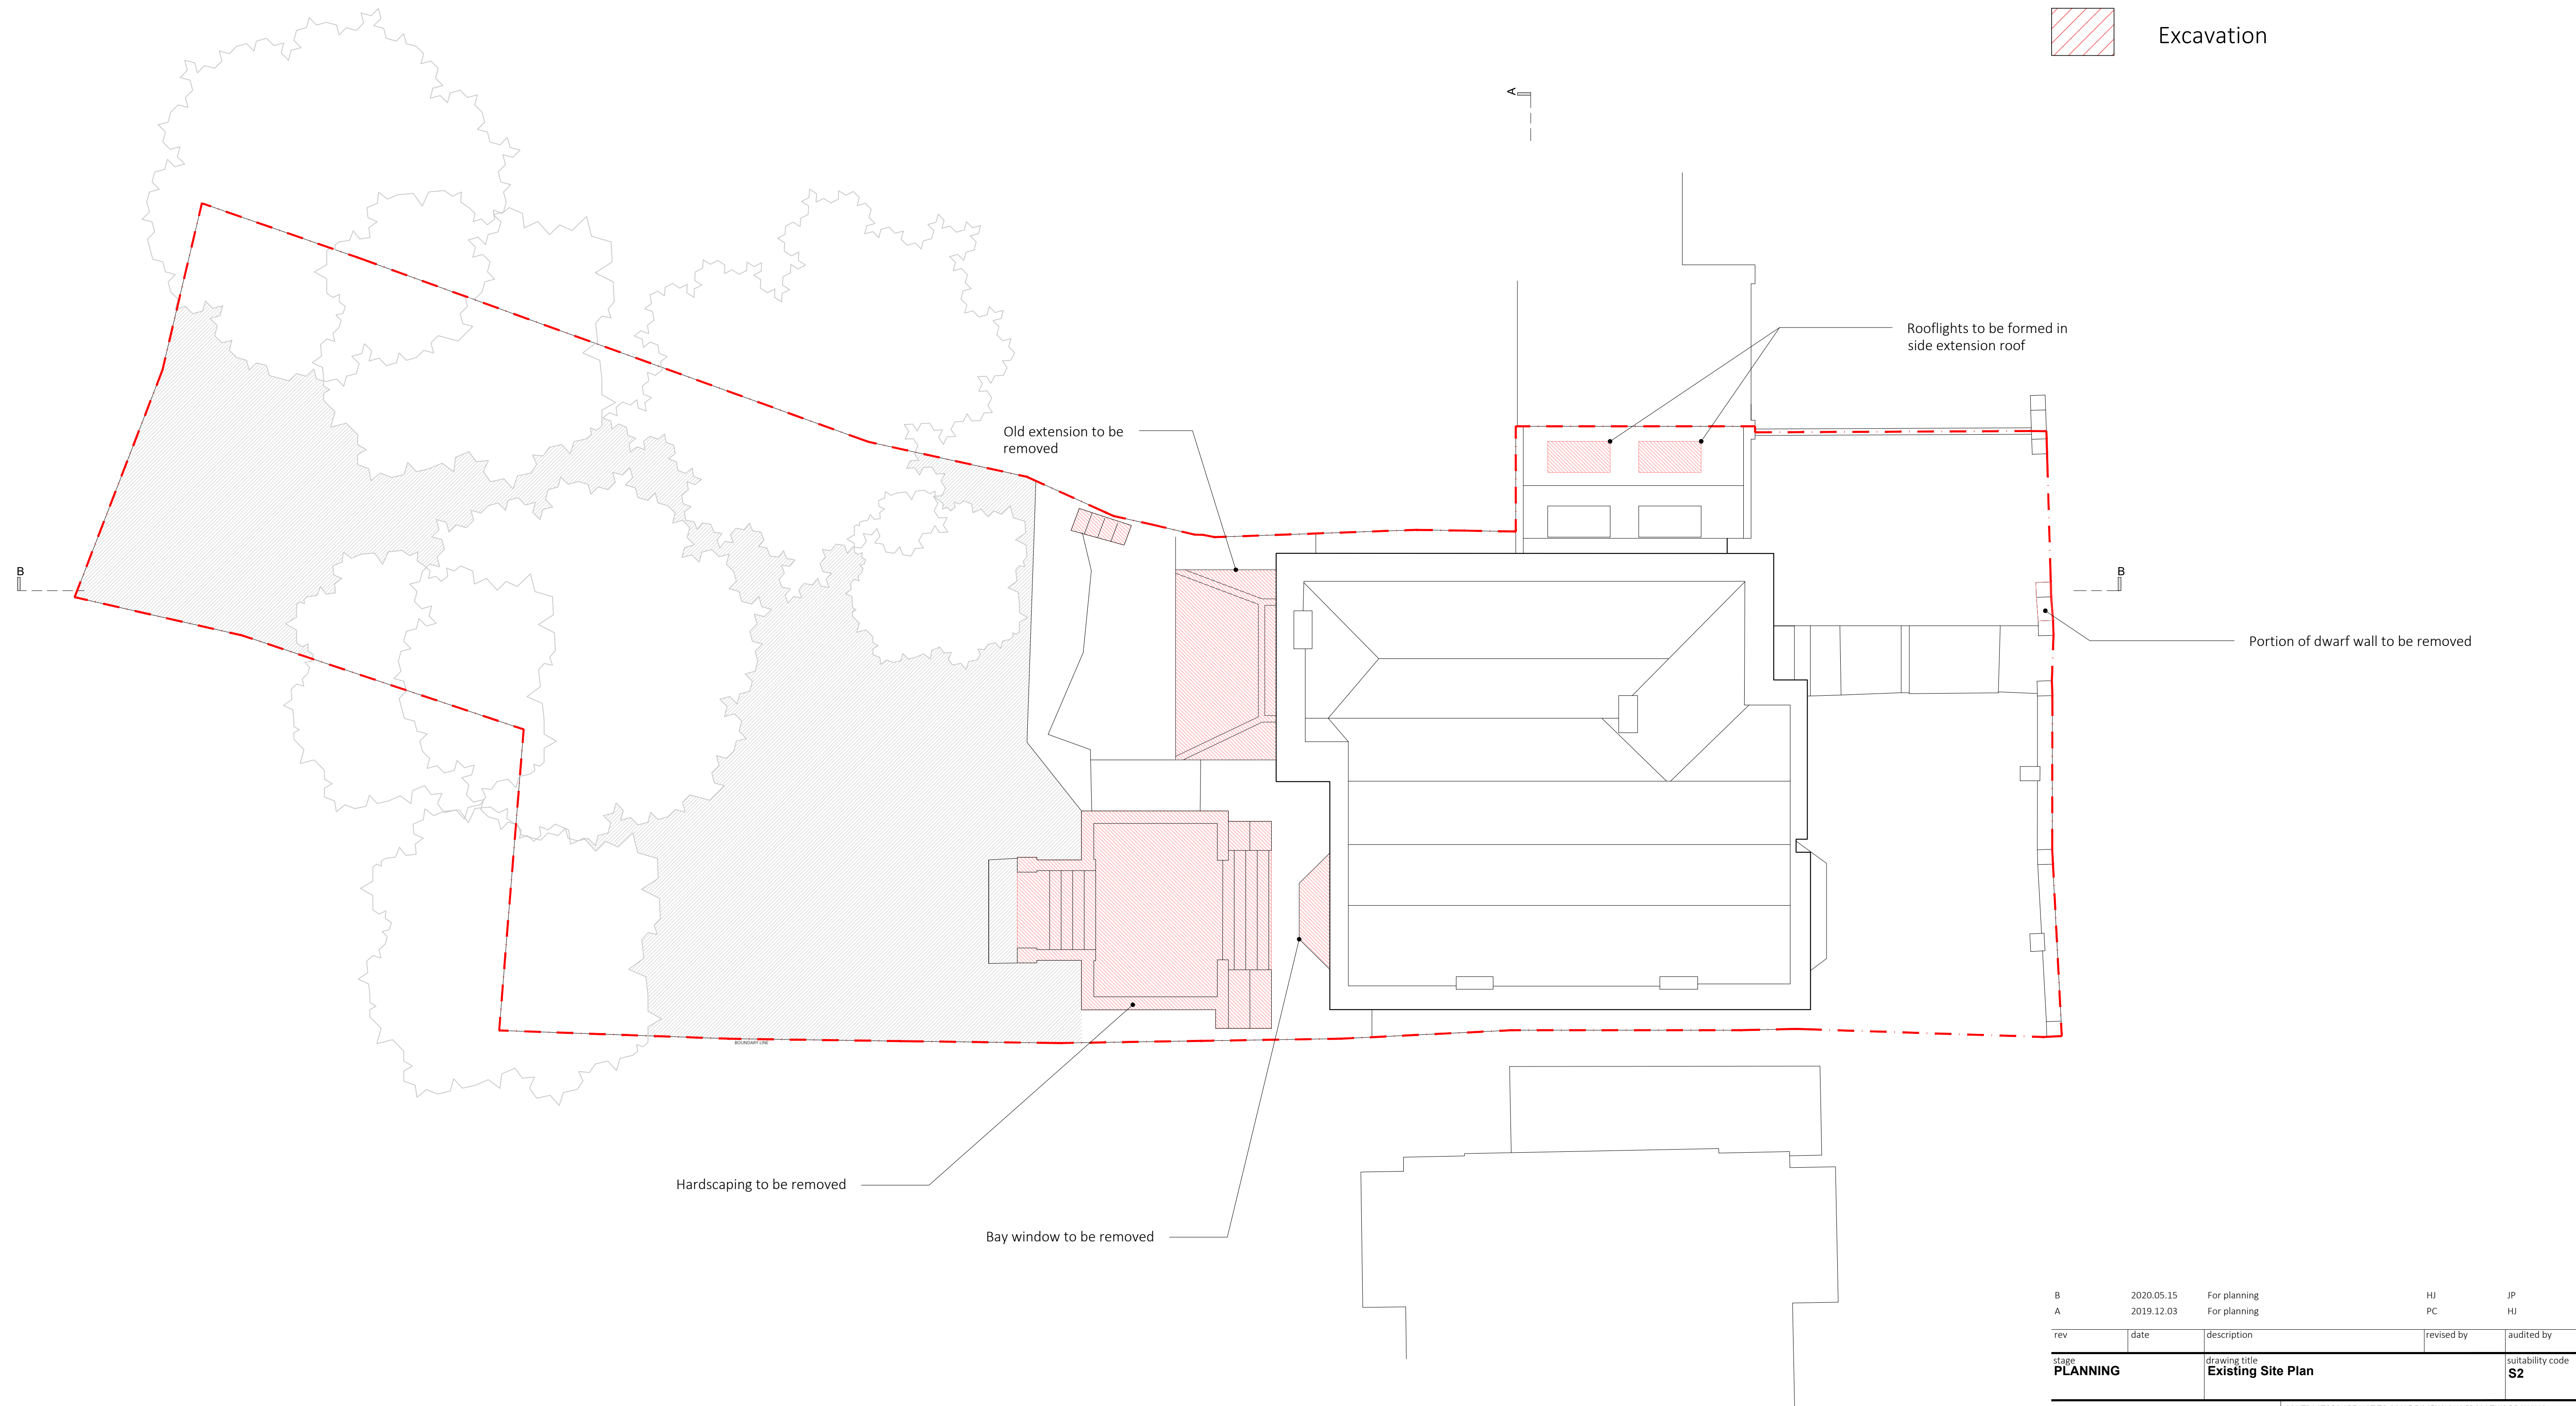

rev	date	description	revised by	audited by
B	2020.05.15	For planning	HJ	JP
A	2019.12.03	For planning	PC	HJ

stage	drawing title	suitability code
PLANNING	Existing Site Plan	S2

CONTRACTORS ARE NOT TO SCALE DIMENSIONS FROM THIS DRAWING

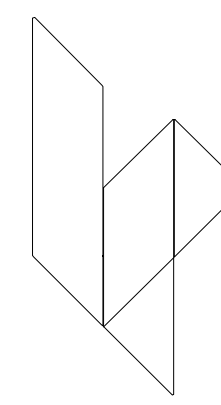

**LIPTON  
PLANT  
ARCHITECTS**

Seatem House  
39 Morelands St  
London  
EC3V 8BB


T +44 (0)20 7288 1333  
F +44 (0)20 7288 0333  
E mail@lparchitects.co.uk  
W www.lparchitects.co.uk



client  
Mr. L Kulick


project  
44 Ferncoft Avenue

THIS DRAWING IS COPYRIGHT

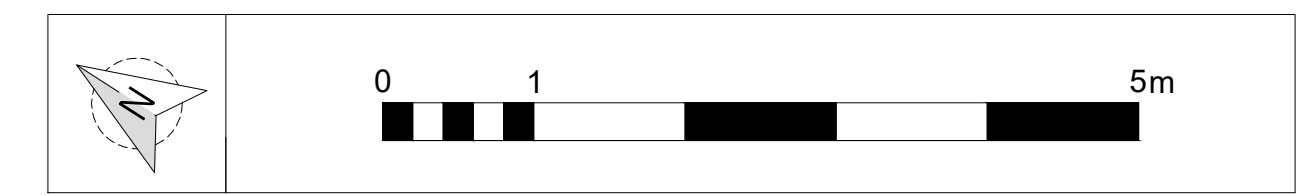scale	drawn by	audited by	job no	originator	zone	level	type	role	dwg no	revision
1:100@A1 1:200@A3	PC	HJ	550	LPA	ZZ	GF	DR	A	30002	B




-  Demolition
-  Excavation

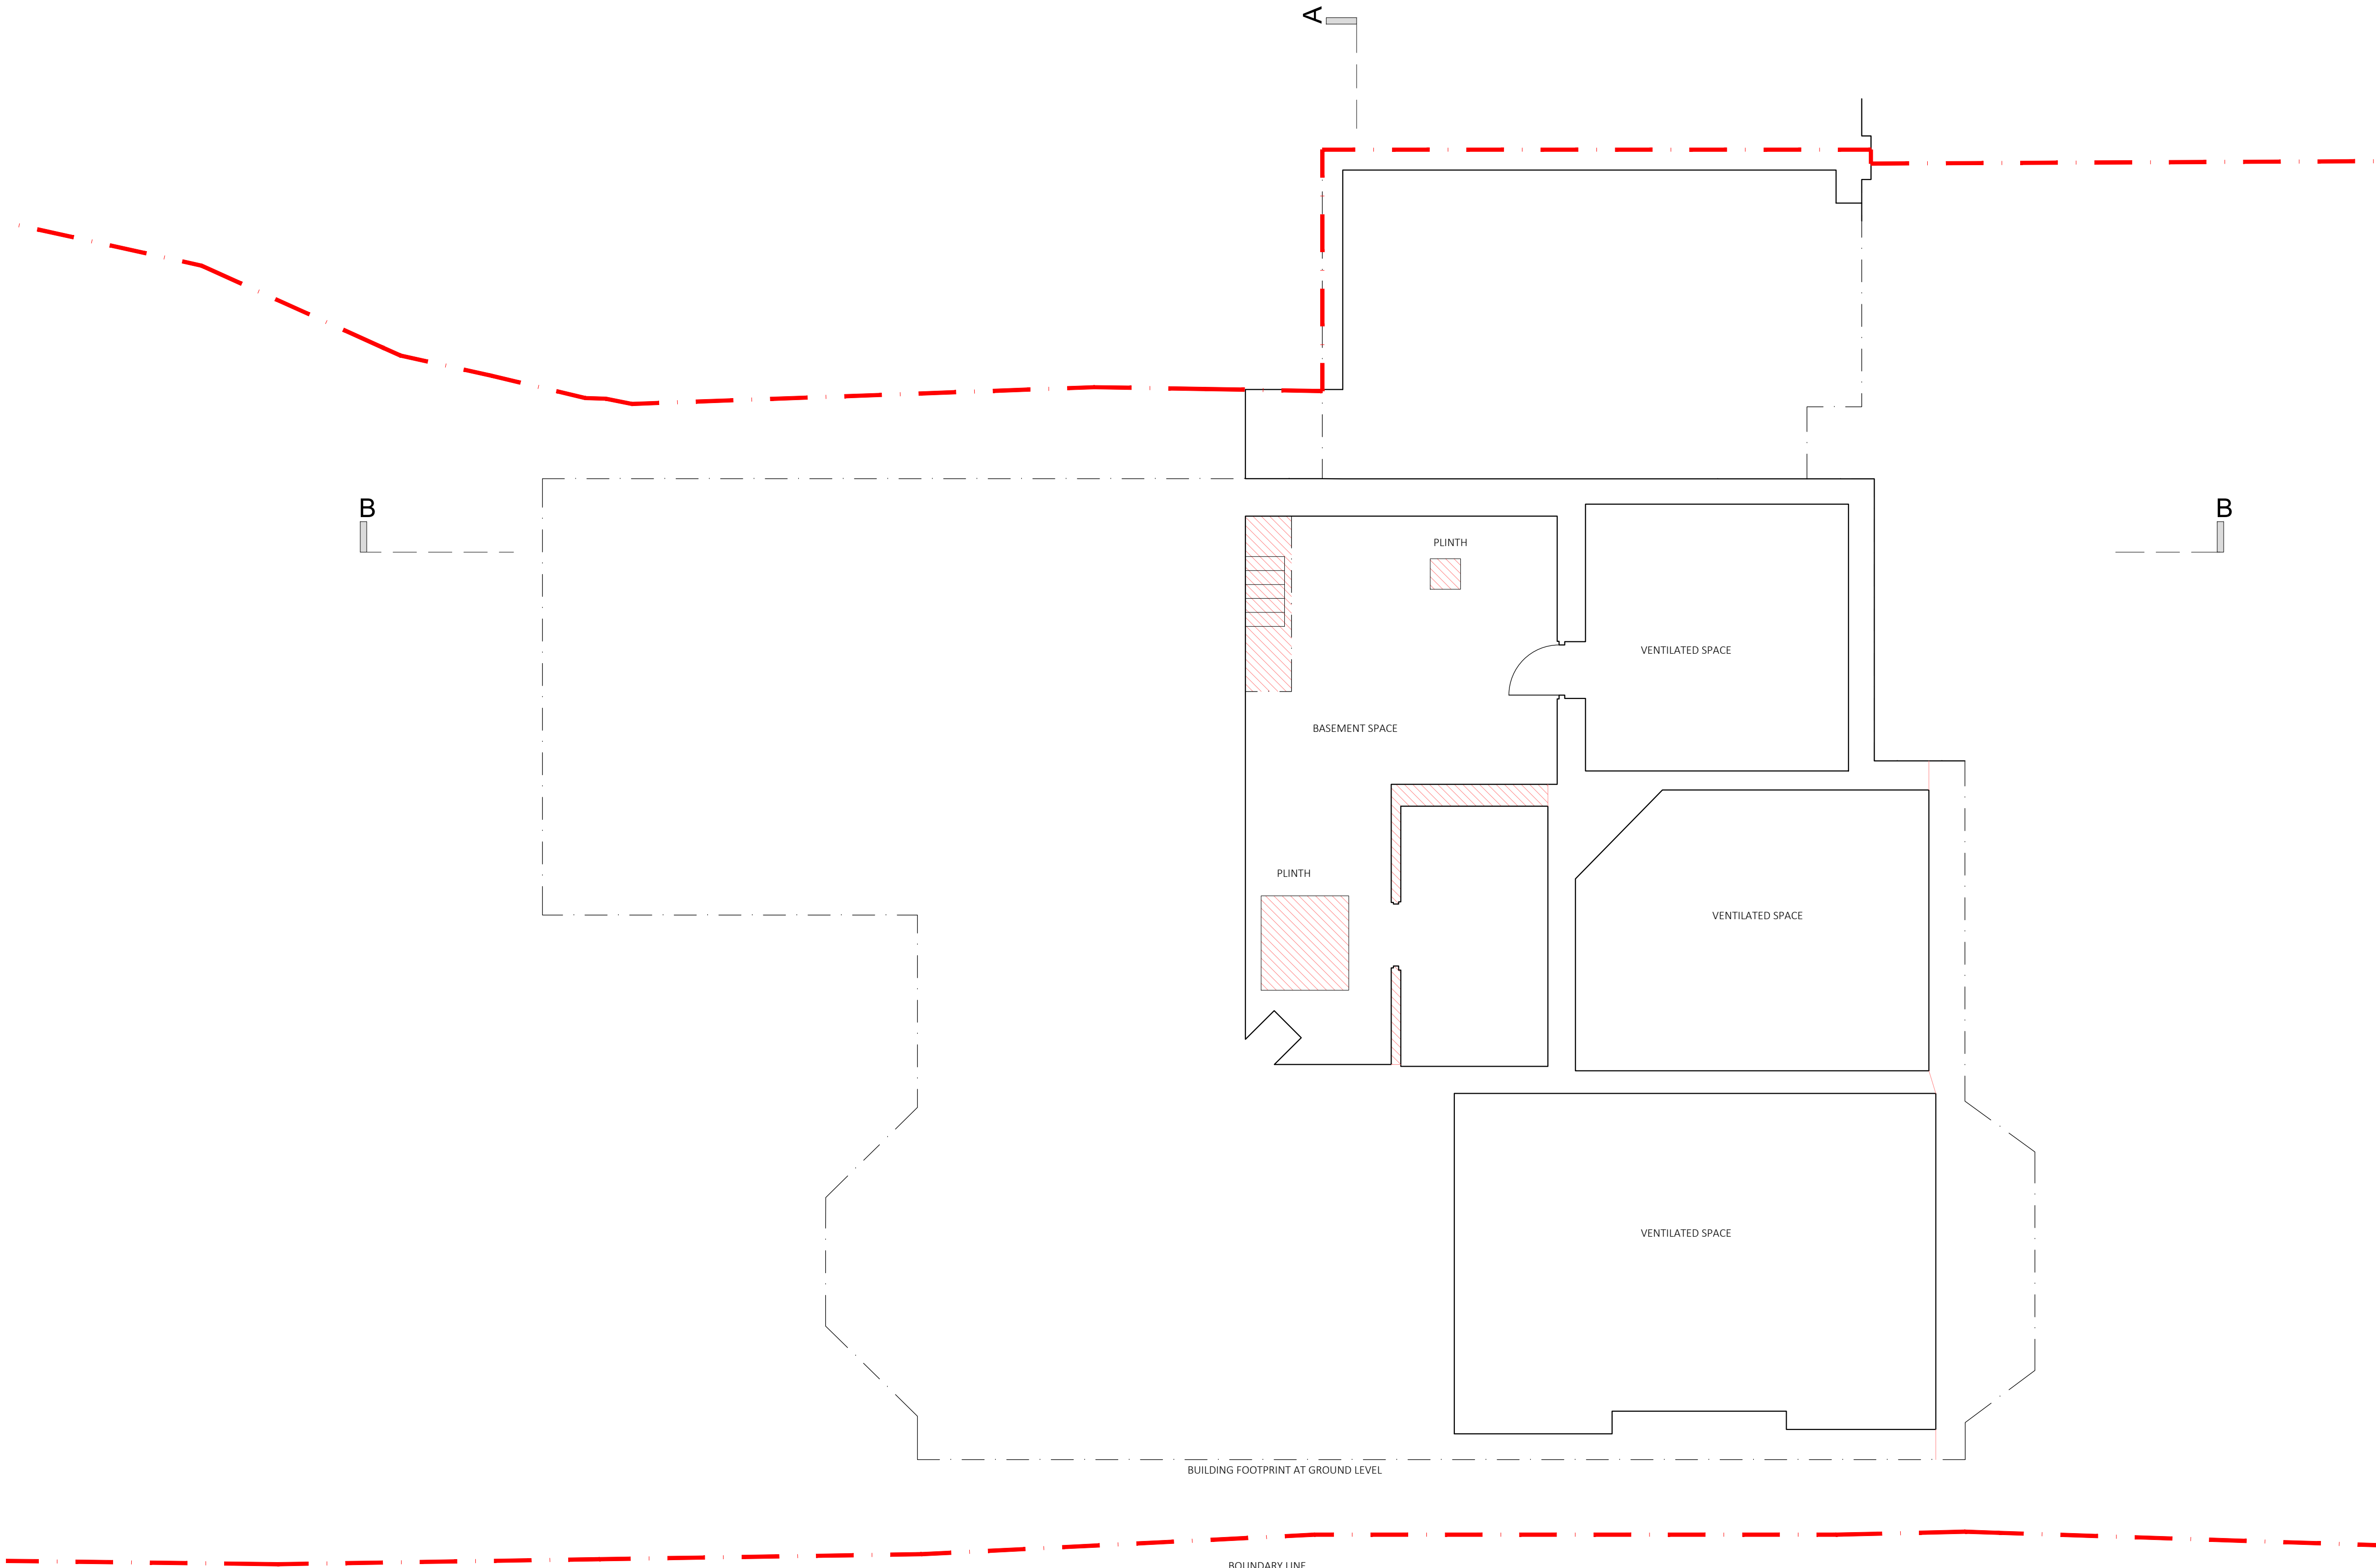

rev	date	description	revised by	audited by
B	2020.05.15	For planning	HJ	JP
A	2019.12.03	For planning	PC	HJ
stage		drawing title	suitability code	
PLANNING		Existing Basement Plan	S2	

CONTRACTORS ARE NOT TO SCALE DIMENSIONS FROM THIS DRAWING

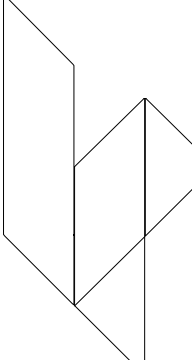

**LIPTON  
PLANT  
ARCHITECTS**

Seatem House  
39 Morelands St  
London  
EC3V 8BB


client  
Mr. L Kulick

T +44 (0)20 7288 1333  
F +44 (0)20 7288 0333  
E mail@lparchitects.co.uk  
W www.lparchitects.co.uk


project  
44 Ferncoft Avenue

THIS DRAWING IS COPYRIGHT

scale	drawn by	audited by	job no	originator	zone	level	type	role	dwg no	revision
1:50@A1 1:100@A3	PC	HJ	550	LPA	ZZ	B1	DR	A	30003	B

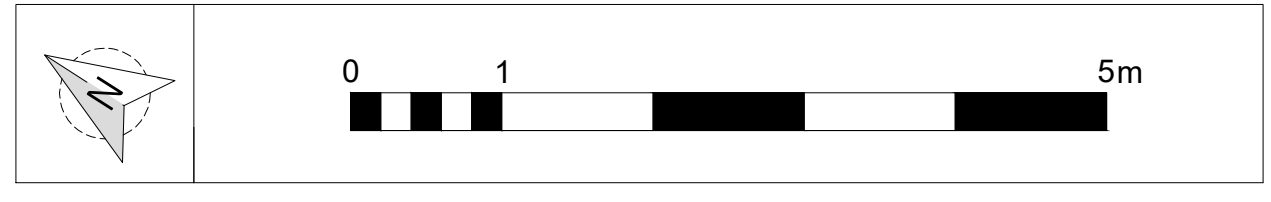

- Demolition
- Excavation

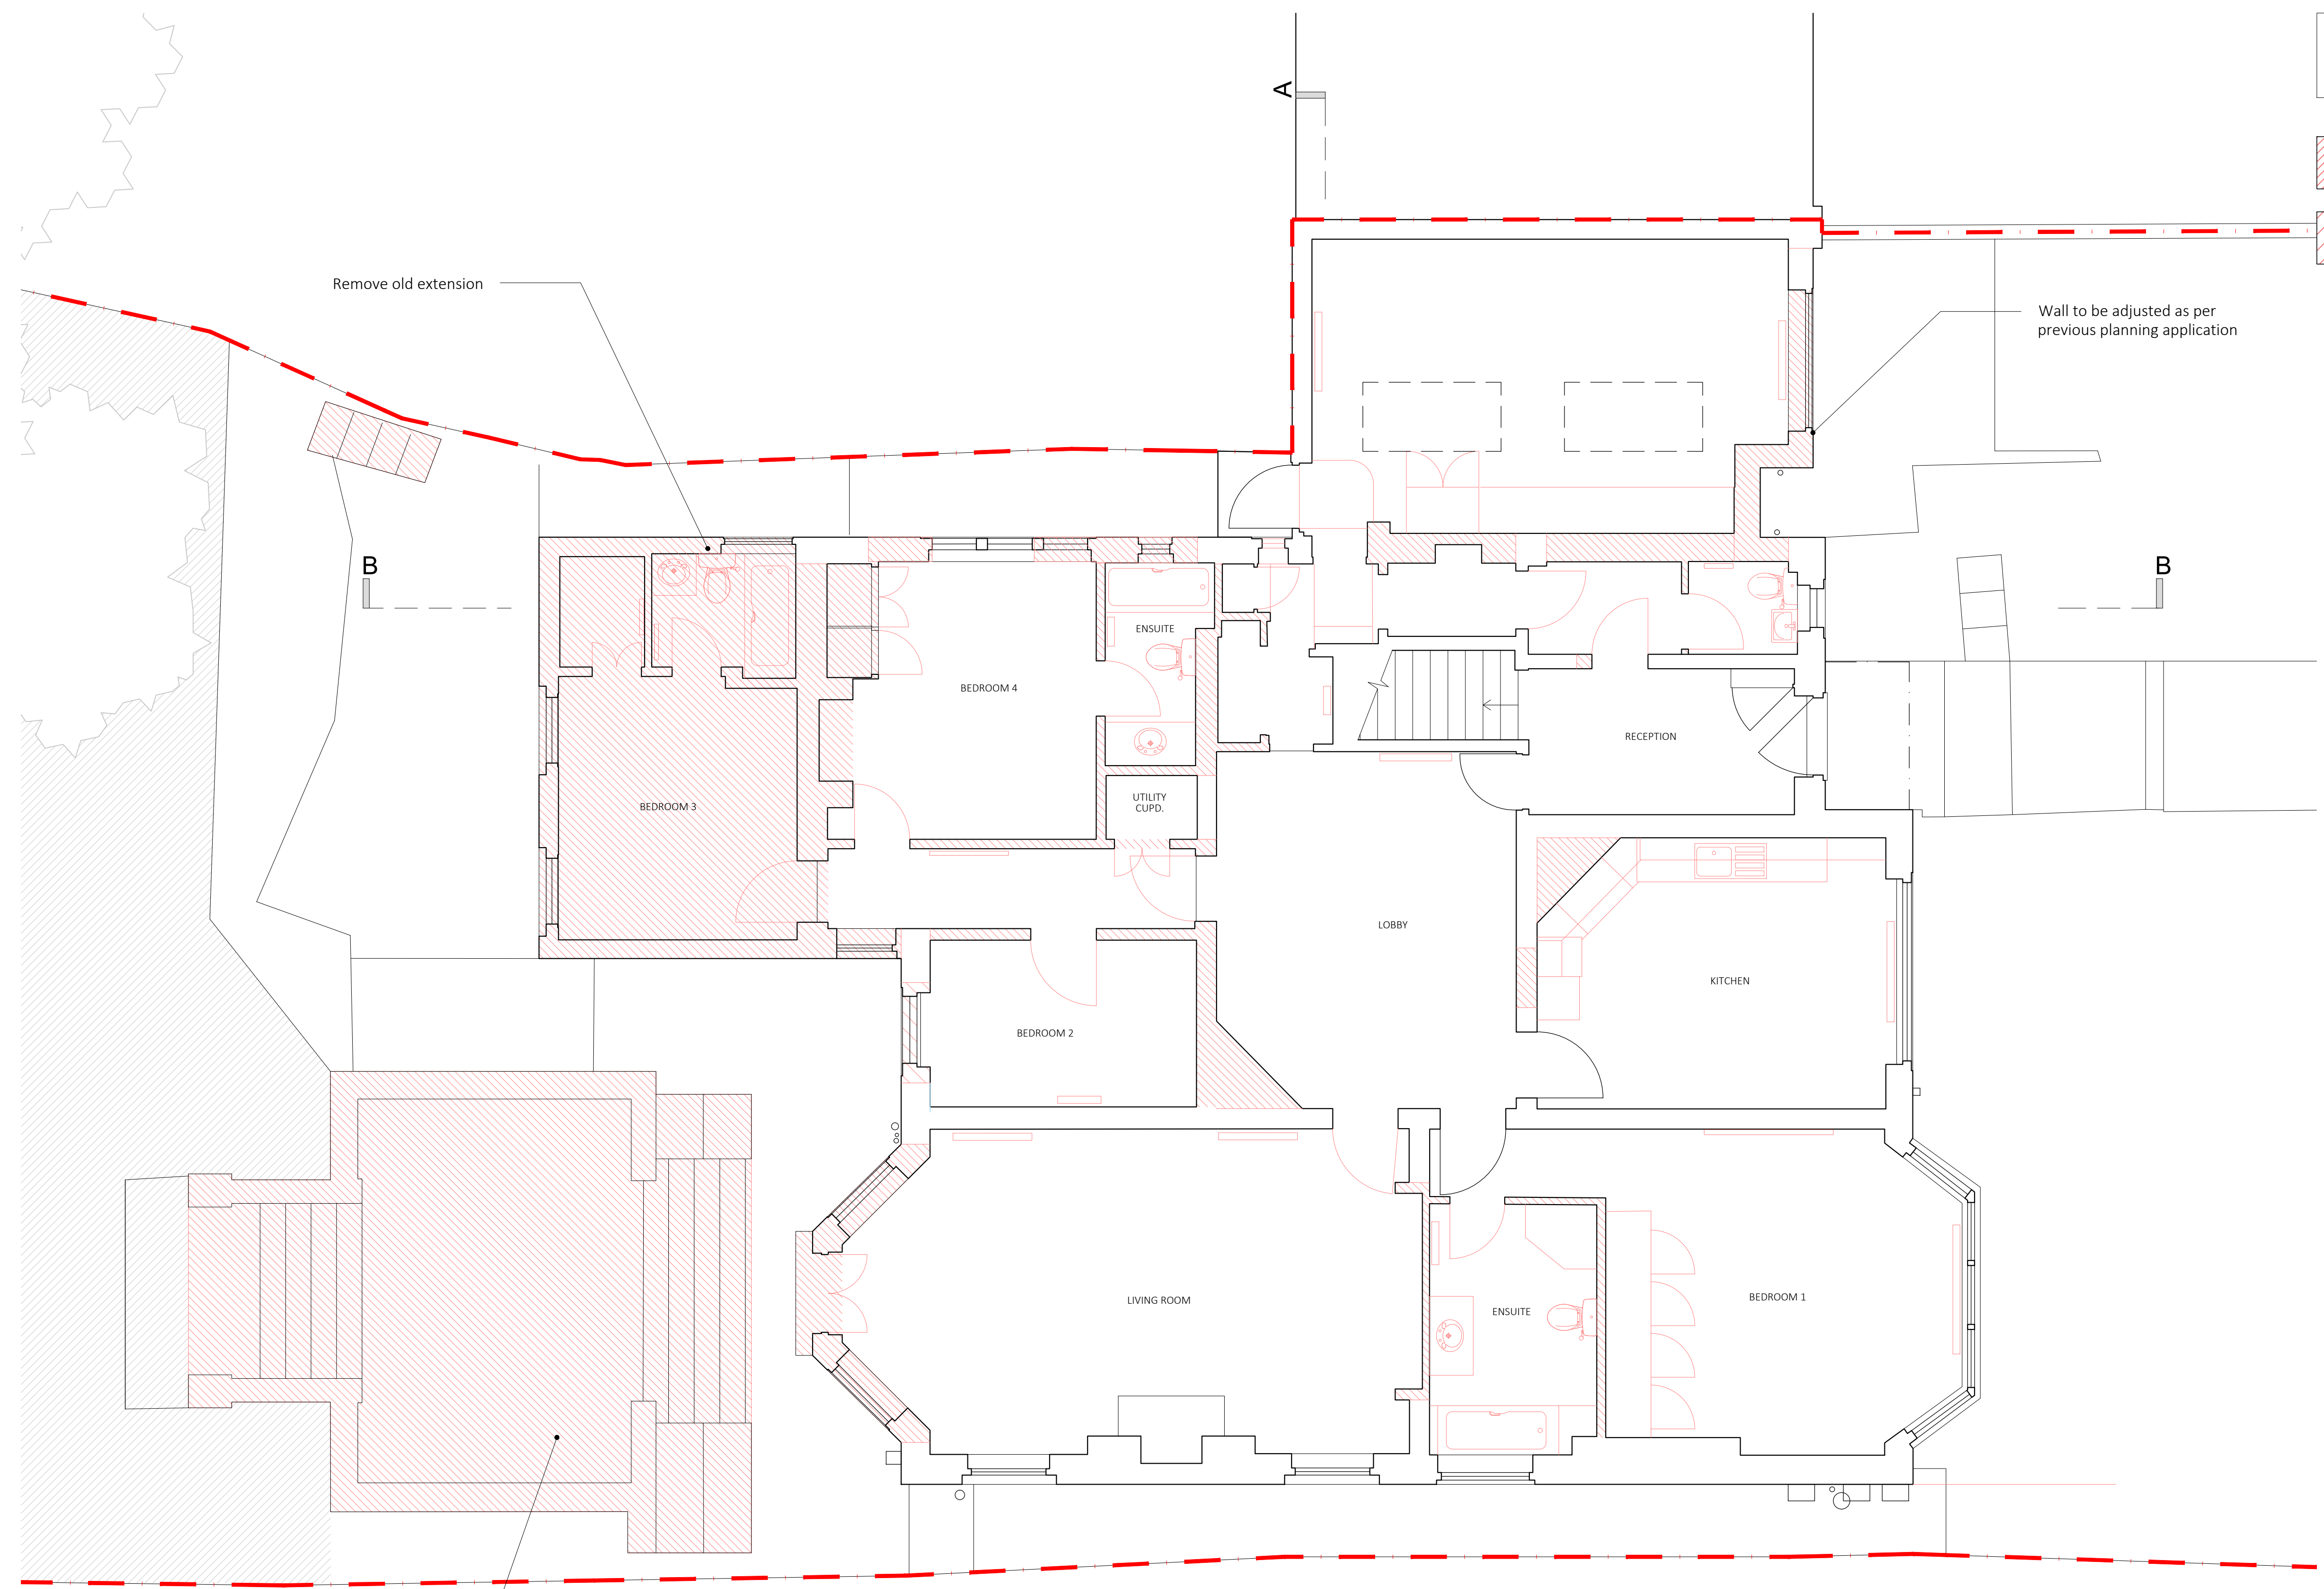

Remove old extension

Wall to be adjusted as per previous planning application

B

B

BOUNDARY LINE

Remove existing hard landscaping

rev	date	description	revised by	audited by
B	2020.05.15	For planning	HJ	JP
A	2019.12.03	For planning	PC	HJ
stage		drawing title	suitability code	
PLANNING		Existing Ground Floor Plan	S2	

**LIPTON  
PLANT  
ARCHITECTS**

Seatem House  
39 Morelands St  
London  
EC3V 8BB

client  
Mr. L Kulick


T +44 (0)20 7288 1333  
F +44 (0)20 7288 0333  
E mail@lparchitects.co.uk  
W www.lparchitects.co.uk

project  
44 Ferncoft Avenue


CONTRACTORS ARE NOT TO SCALE DIMENSIONS FROM THIS DRAWING

THIS DRAWING IS COPYRIGHT

scale	drawn by	audited by	job no	originator	zone	level	type	role	dwg no	revision
1:50@A1 1:100@A3	PC	HJ	550	LPA	ZZ	GF	DR	A	30004	B

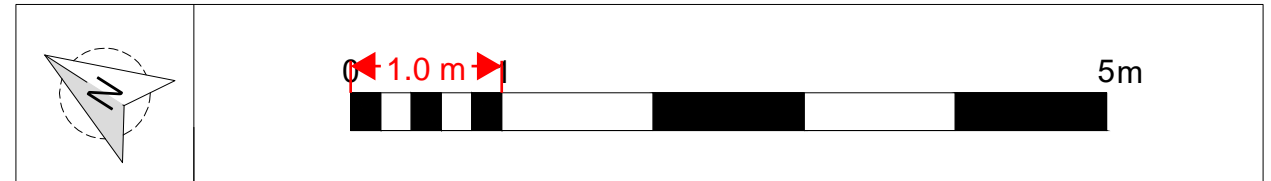

- Demolition
- Excavation

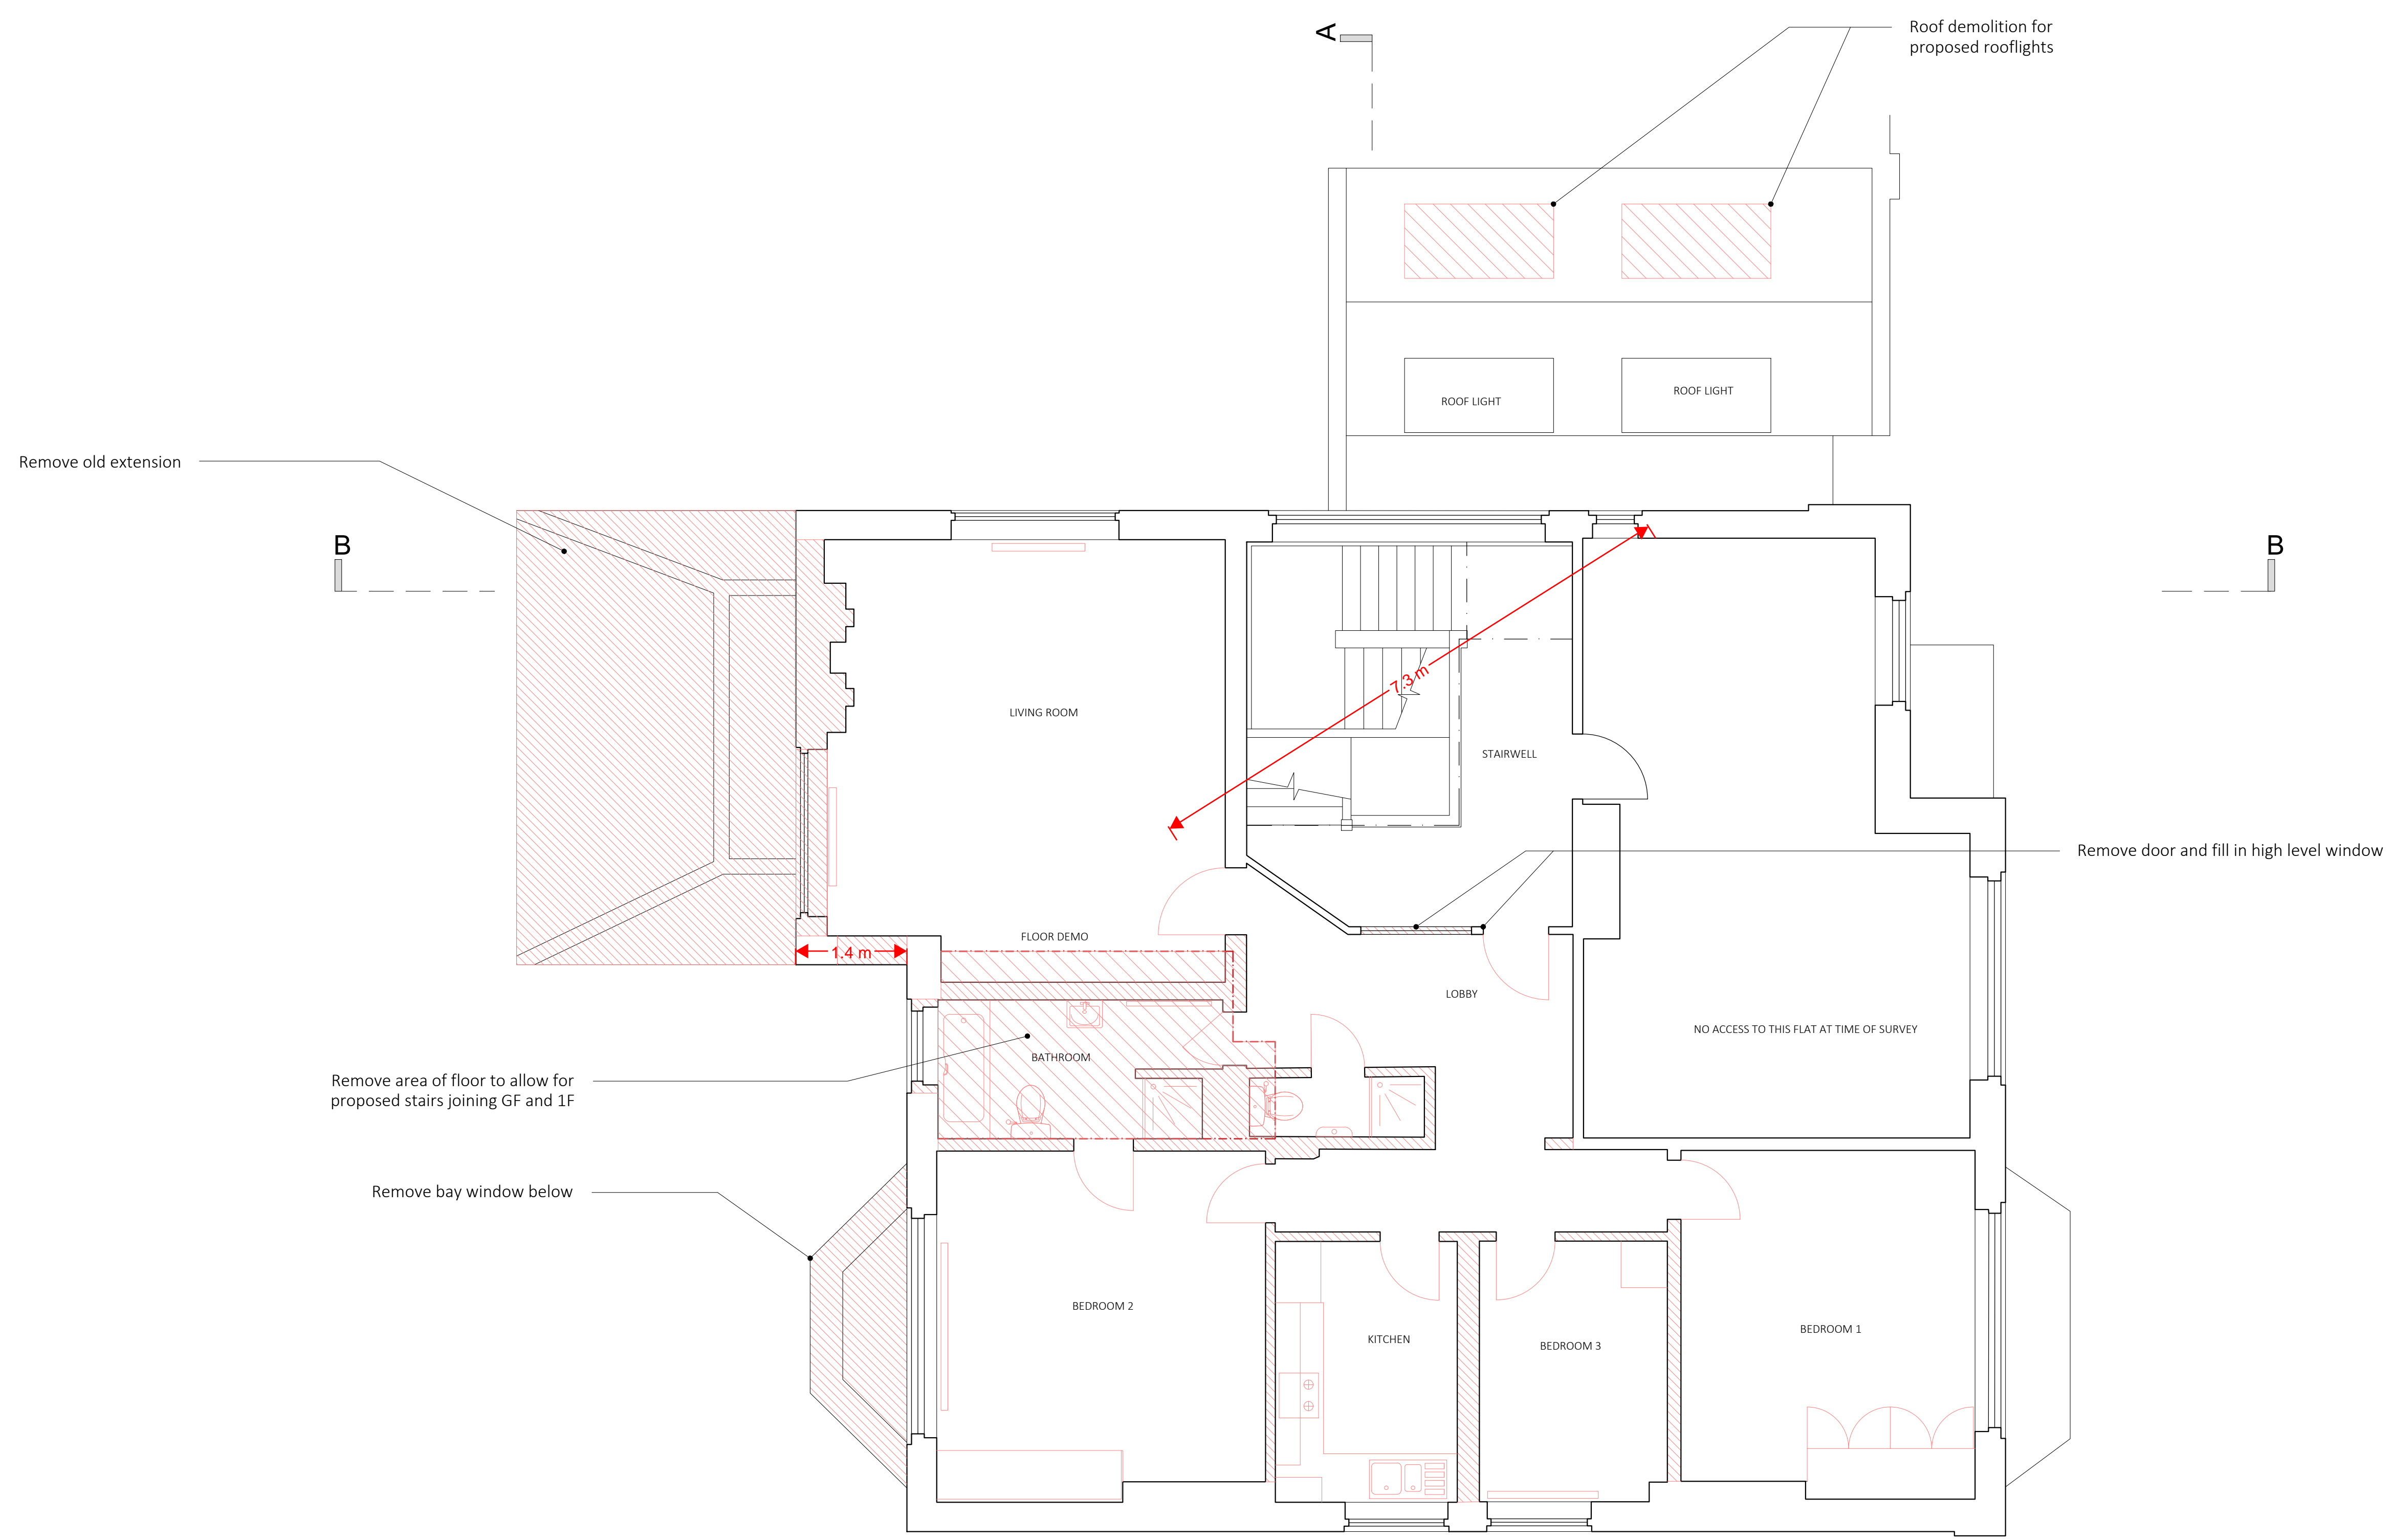

B	2020.05.15	For planning	HJ	JP
A	2019.12.03	For planning	PC	HJ
rev	date	description	revised by	audited by
stage		drawing title	suitability code	
PLANNING		Existing First Floor Plan	S2	

CONTRACTORS ARE NOT TO SCALE DIMENSIONS FROM THIS DRAWING

**LIPTON  
PLANT  
ARCHITECTS**

Seatem House  
39 Morelands St  
London  
EC3V 8BB


T +44 (0)20 7288 1333  
F +44 (0)20 7288 0333  
E mail@lparchitects.co.uk  
W www.lparchitects.co.uk

client  
Mr. L Kullick

project  
44 Ferncoft Avenue

THIS DRAWING IS COPYRIGHT

scale	drawn by	audited by	job no	originator	zone	level	type	role	dwg no	revision
1:50@A1 1:100@A3	PC	HJ	550	LPA	ZZ	01	DR	A	30005	B

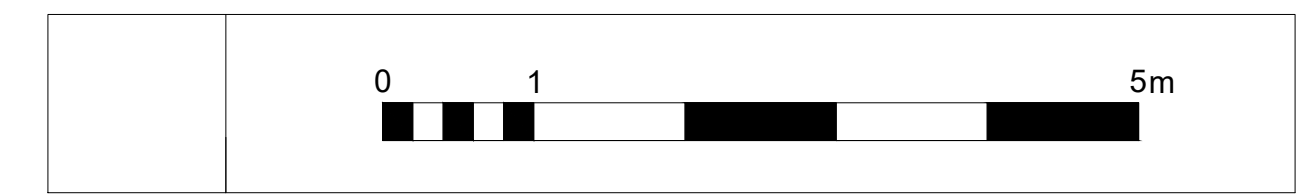

 Demolition




Recessed area to be removed and infilled as per previous planning application

Enlarge opening as per previous planning application

B	2020.05.15	For planning	HJ	JP
A	2019.12.03	For planning	PC	HJ
rev	date	description	revised by	audited by
stage		drawing title	suitability code	
PLANNING		Existing South Elevation	S2	

CONTRACTORS ARE NOT TO SCALE DIMENSIONS FROM THIS DRAWING

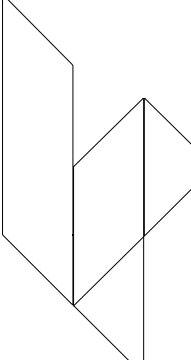

**LIPTON  
PLANT  
ARCHITECTS**

Seatem House  
39 Morelands St  
London  
EC3V 8BB

client  
Mr. L Kulick


T +44 (0)20 7288 1333  
F +44 (0)20 7288 0333  
E mail@lparchitects.co.uk  
W www.lparchitects.co.uk

project  
44 Ferncoft Avenue

THIS DRAWING IS COPYRIGHT

scale	drawn by	audited by	job no	originator	zone	level	type	role	dwg no	revision
1:50@A1 1:100@A3	PC	HJ	550	LPA	ZZ	XX	DR	A	30006	B



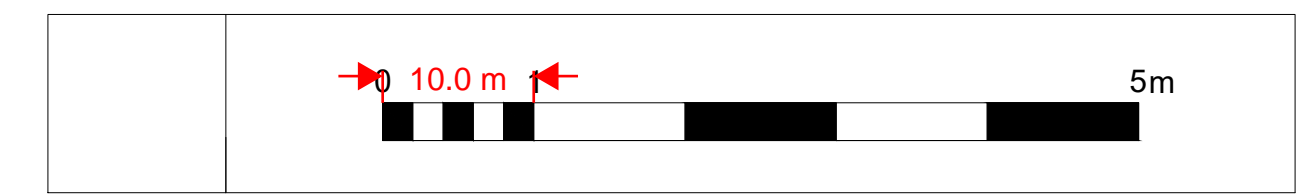


 Demolition



B	2020.05.15	For planning	HJ	JP
A	2019.12.03	For planning	PC	HJ
rev	date	description	revised by	audited by
stage		drawing title	suitability code	
PLANNING		Existing North Elevation	S2	

CONTRACTORS ARE NOT TO SCALE DIMENSIONS FROM THIS DRAWING

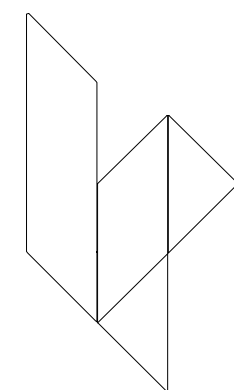

**LIPTON  
PLANT  
ARCHITECTS**

Seatem House  
39 Morelands St  
London  
EC3V 8BB


client  
Mr. L Kulick

T +44 (0)20 7288 1333  
F +44 (0)20 7288 0333  
E mail@lparchitects.co.uk  
W www.lparchitects.co.uk

project  
44 Ferncoft Avenue

THIS DRAWING IS COPYRIGHT

scale	drawn by	audited by	job no	originator	zone	level	type	role	dwg no	revision
1:50@A1 1:100@A3	PC	HJ	550	LPA	ZZ	XX	DR	A	30007	B

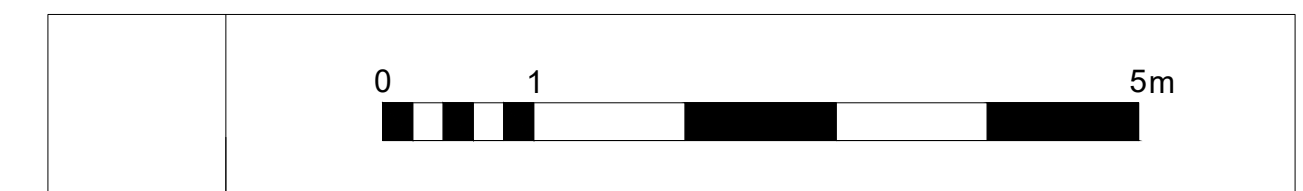


 Demolition



B	2020.05.15	For planning	HJ	JP
A	2019.12.03	For planning	PC	HJ
rev	date	description	revised by	audited by
stage		drawing title	suitability code	
PLANNING		Existing West Elevation	S2	

CONTRACTORS ARE NOT TO SCALE DIMENSIONS FROM THIS DRAWING

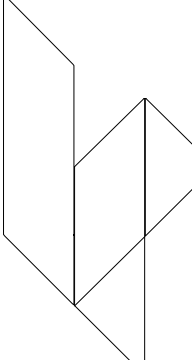

**LIPTON  
PLANT  
ARCHITECTS**

Seatem House  
39 Morelands St  
London  
EC3V 8BB

client  
Mr. L Kulick



T +44 (0)20 7288 1333  
F +44 (0)20 7288 0333  
E mail@lparchitects.co.uk  
W www.lparchitects.co.uk

project  
44 Ferncoft Avenue

THIS DRAWING IS COPYRIGHT

scale	drawn by	audited by	job no	originator	zone	level	type	role	dwg no	revision
1:50@A1 1:100@A3	PC	HJ	550	LPA	ZZ	XX	DR	A	30009	B



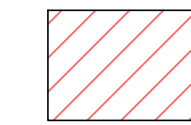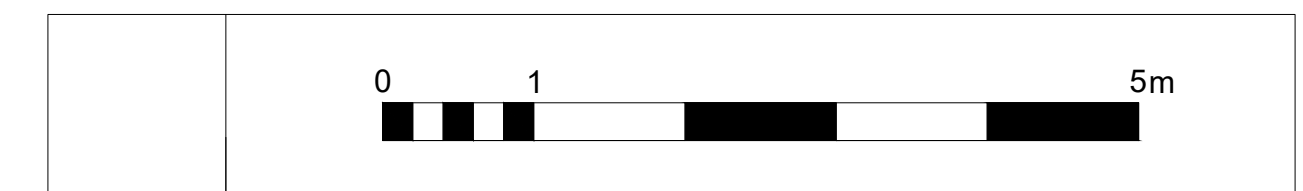


Demolition



B	2020.05.15	For planning	HJ	JP
A	2019.12.03	For planning	PC	HJ
rev	date	description	revised by	audited by
stage		drawing title	suitability code	
PLANNING		Existing Section AA	S2	

CONTRACTORS ARE NOT TO SCALE DIMENSIONS FROM THIS DRAWING

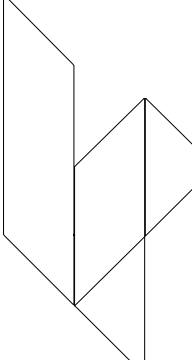

**LIPTON  
PLANT  
ARCHITECTS**

Seatem House  
39 Morelands St  
London  
EC3V 8BB


client  
Mr. L Kulick

T +44 (0)20 7288 1333  
F +44 (0)20 7288 0333  
E mail@lparchitects.co.uk  
W www.lparchitects.co.uk

project  
44 Ferncoft Avenue

THIS DRAWING IS COPYRIGHT

scale	drawn by	audited by	job no	originator	zone	level	type	role	dwg no	revision
1:50@A1 1:100@A3	PC	HJ	550	LPA	ZZ	XX	DR	A	30010	B

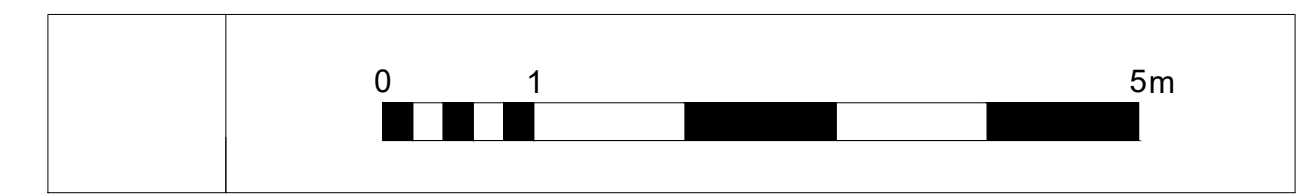


 Demolition



B	2020.05.15	For planning	HJ	JP
A	2019.12.03	For planning	PC	HJ
rev	date	description	revised by	audited by
stage		drawing title	suitability code	
PLANNING		Existing East Elevation	S2	

CONTRACTORS ARE NOT TO SCALE DIMENSIONS FROM THIS DRAWING

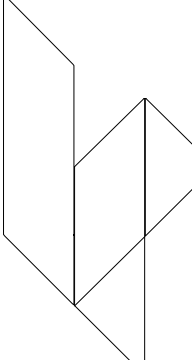

**LIPTON  
PLANT  
ARCHITECTS**

Seatem House  
39 Morelands St  
London  
EC3V 8BB


client  
Mr. L Kulick

T +44 (0)20 7288 1333  
F +44 (0)20 7288 0333  
E mail@lparchitects.co.uk  
W www.lparchitects.co.uk


project  
44 Ferncoft Avenue

THIS DRAWING IS COPYRIGHT

scale	drawn by	audited by	job no	originator	zone	level	type	role	dwg no	revision
1:50@A1 1:100@A3	PC	HJ	550	LPA	ZZ	XX	DR	A	30008	B

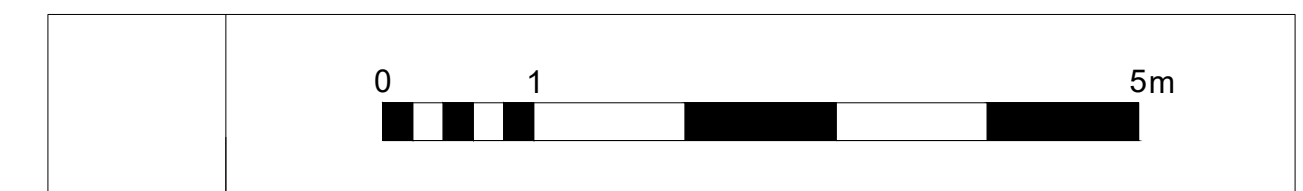


 Demolition

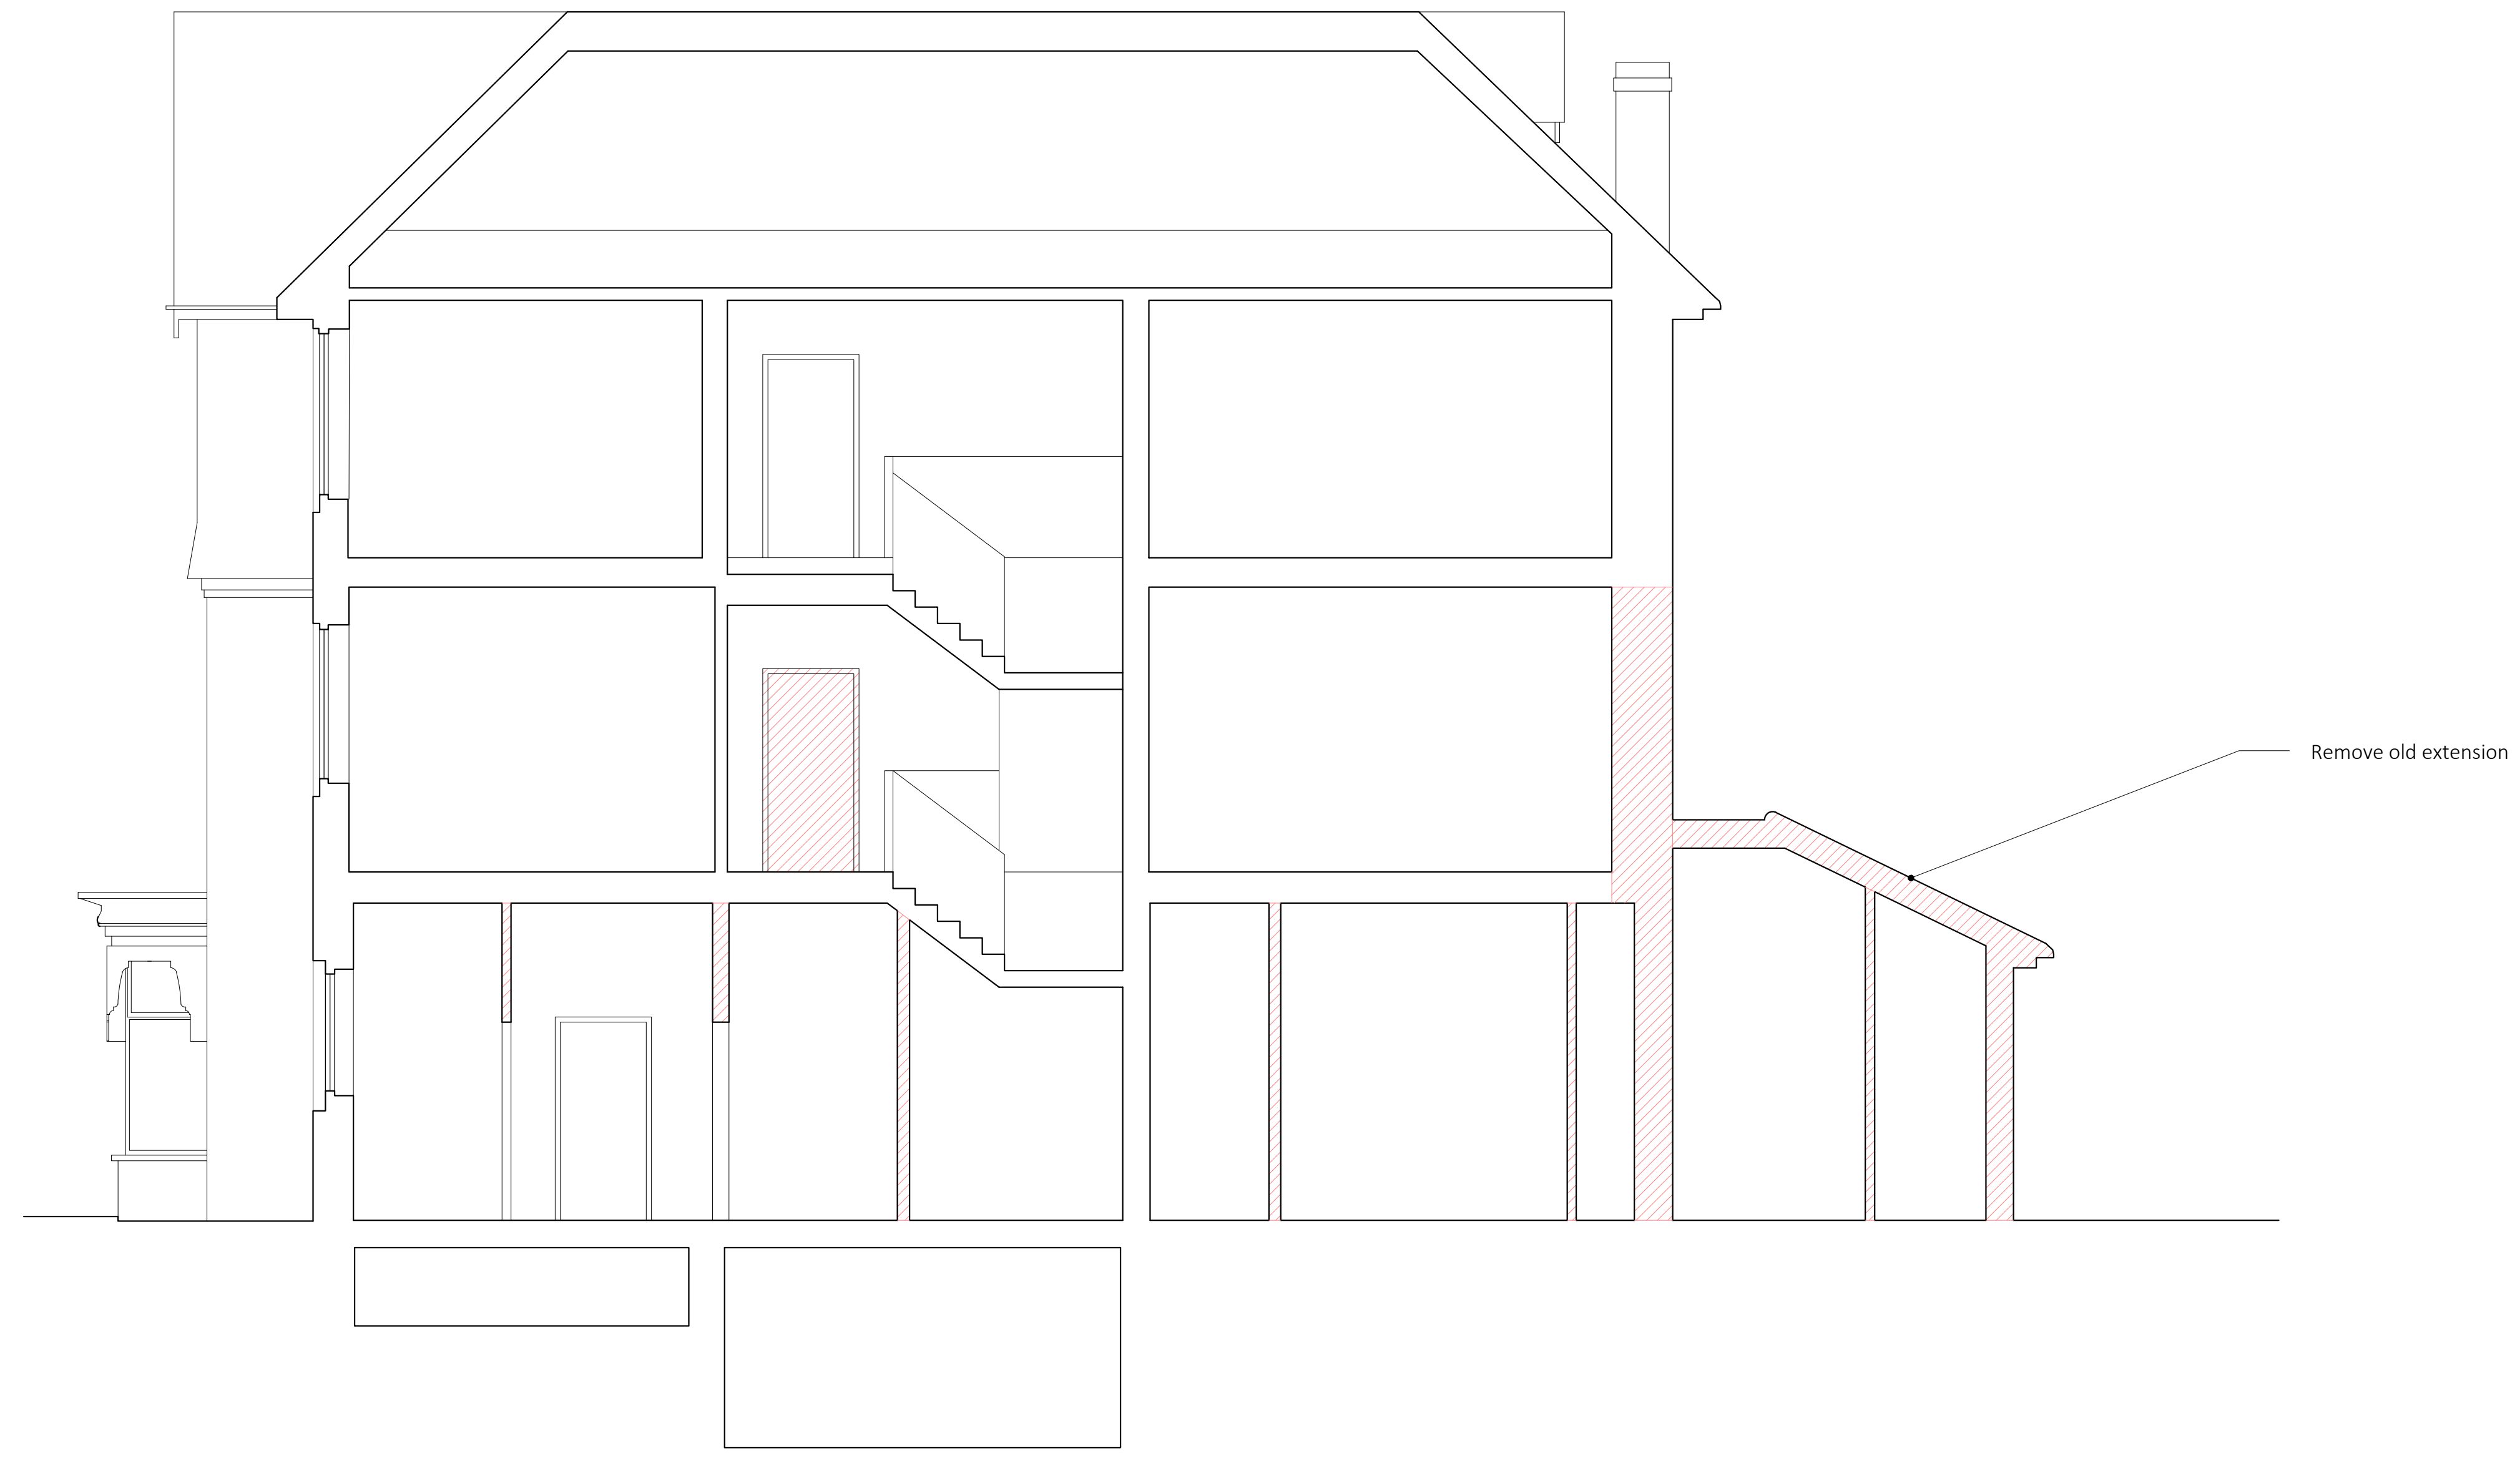

B	2020.05.15	For planning	HJ	JP
A	2019.12.03	For planning	PC	HJ
rev	date	description	revised by	audited by
stage		drawing title	suitability code	
PLANNING		Existing Section BB	S2	

CONTRACTORS ARE NOT TO SCALE DIMENSIONS FROM THIS DRAWING

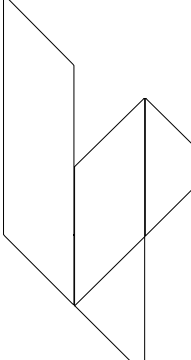

**LIPTON  
PLANT  
ARCHITECTS**

Seatem House  
39 Morelands St  
London  
EC3V 8BB

client  
Mr. L Kulick

T +44 (0)20 7288 1333  
F +44 (0)20 7288 0333  
E mail@lparchitects.co.uk  
W www.lparchitects.co.uk

project  
44 Ferncoft Avenue

THIS DRAWING IS COPYRIGHT

scale	drawn by	audited by	job no	originator	zone	level	type	role	dwg no	revision
1:50@A1 1:100@A3	PC	HJ	550	LPA	ZZ	XX	DR	A	30011	B