


Materials to match existing unless otherwise stated on the drawings.


Any rooflights not to project more than 150mm from the plane of the roof

NORTH ELEVATION ▽

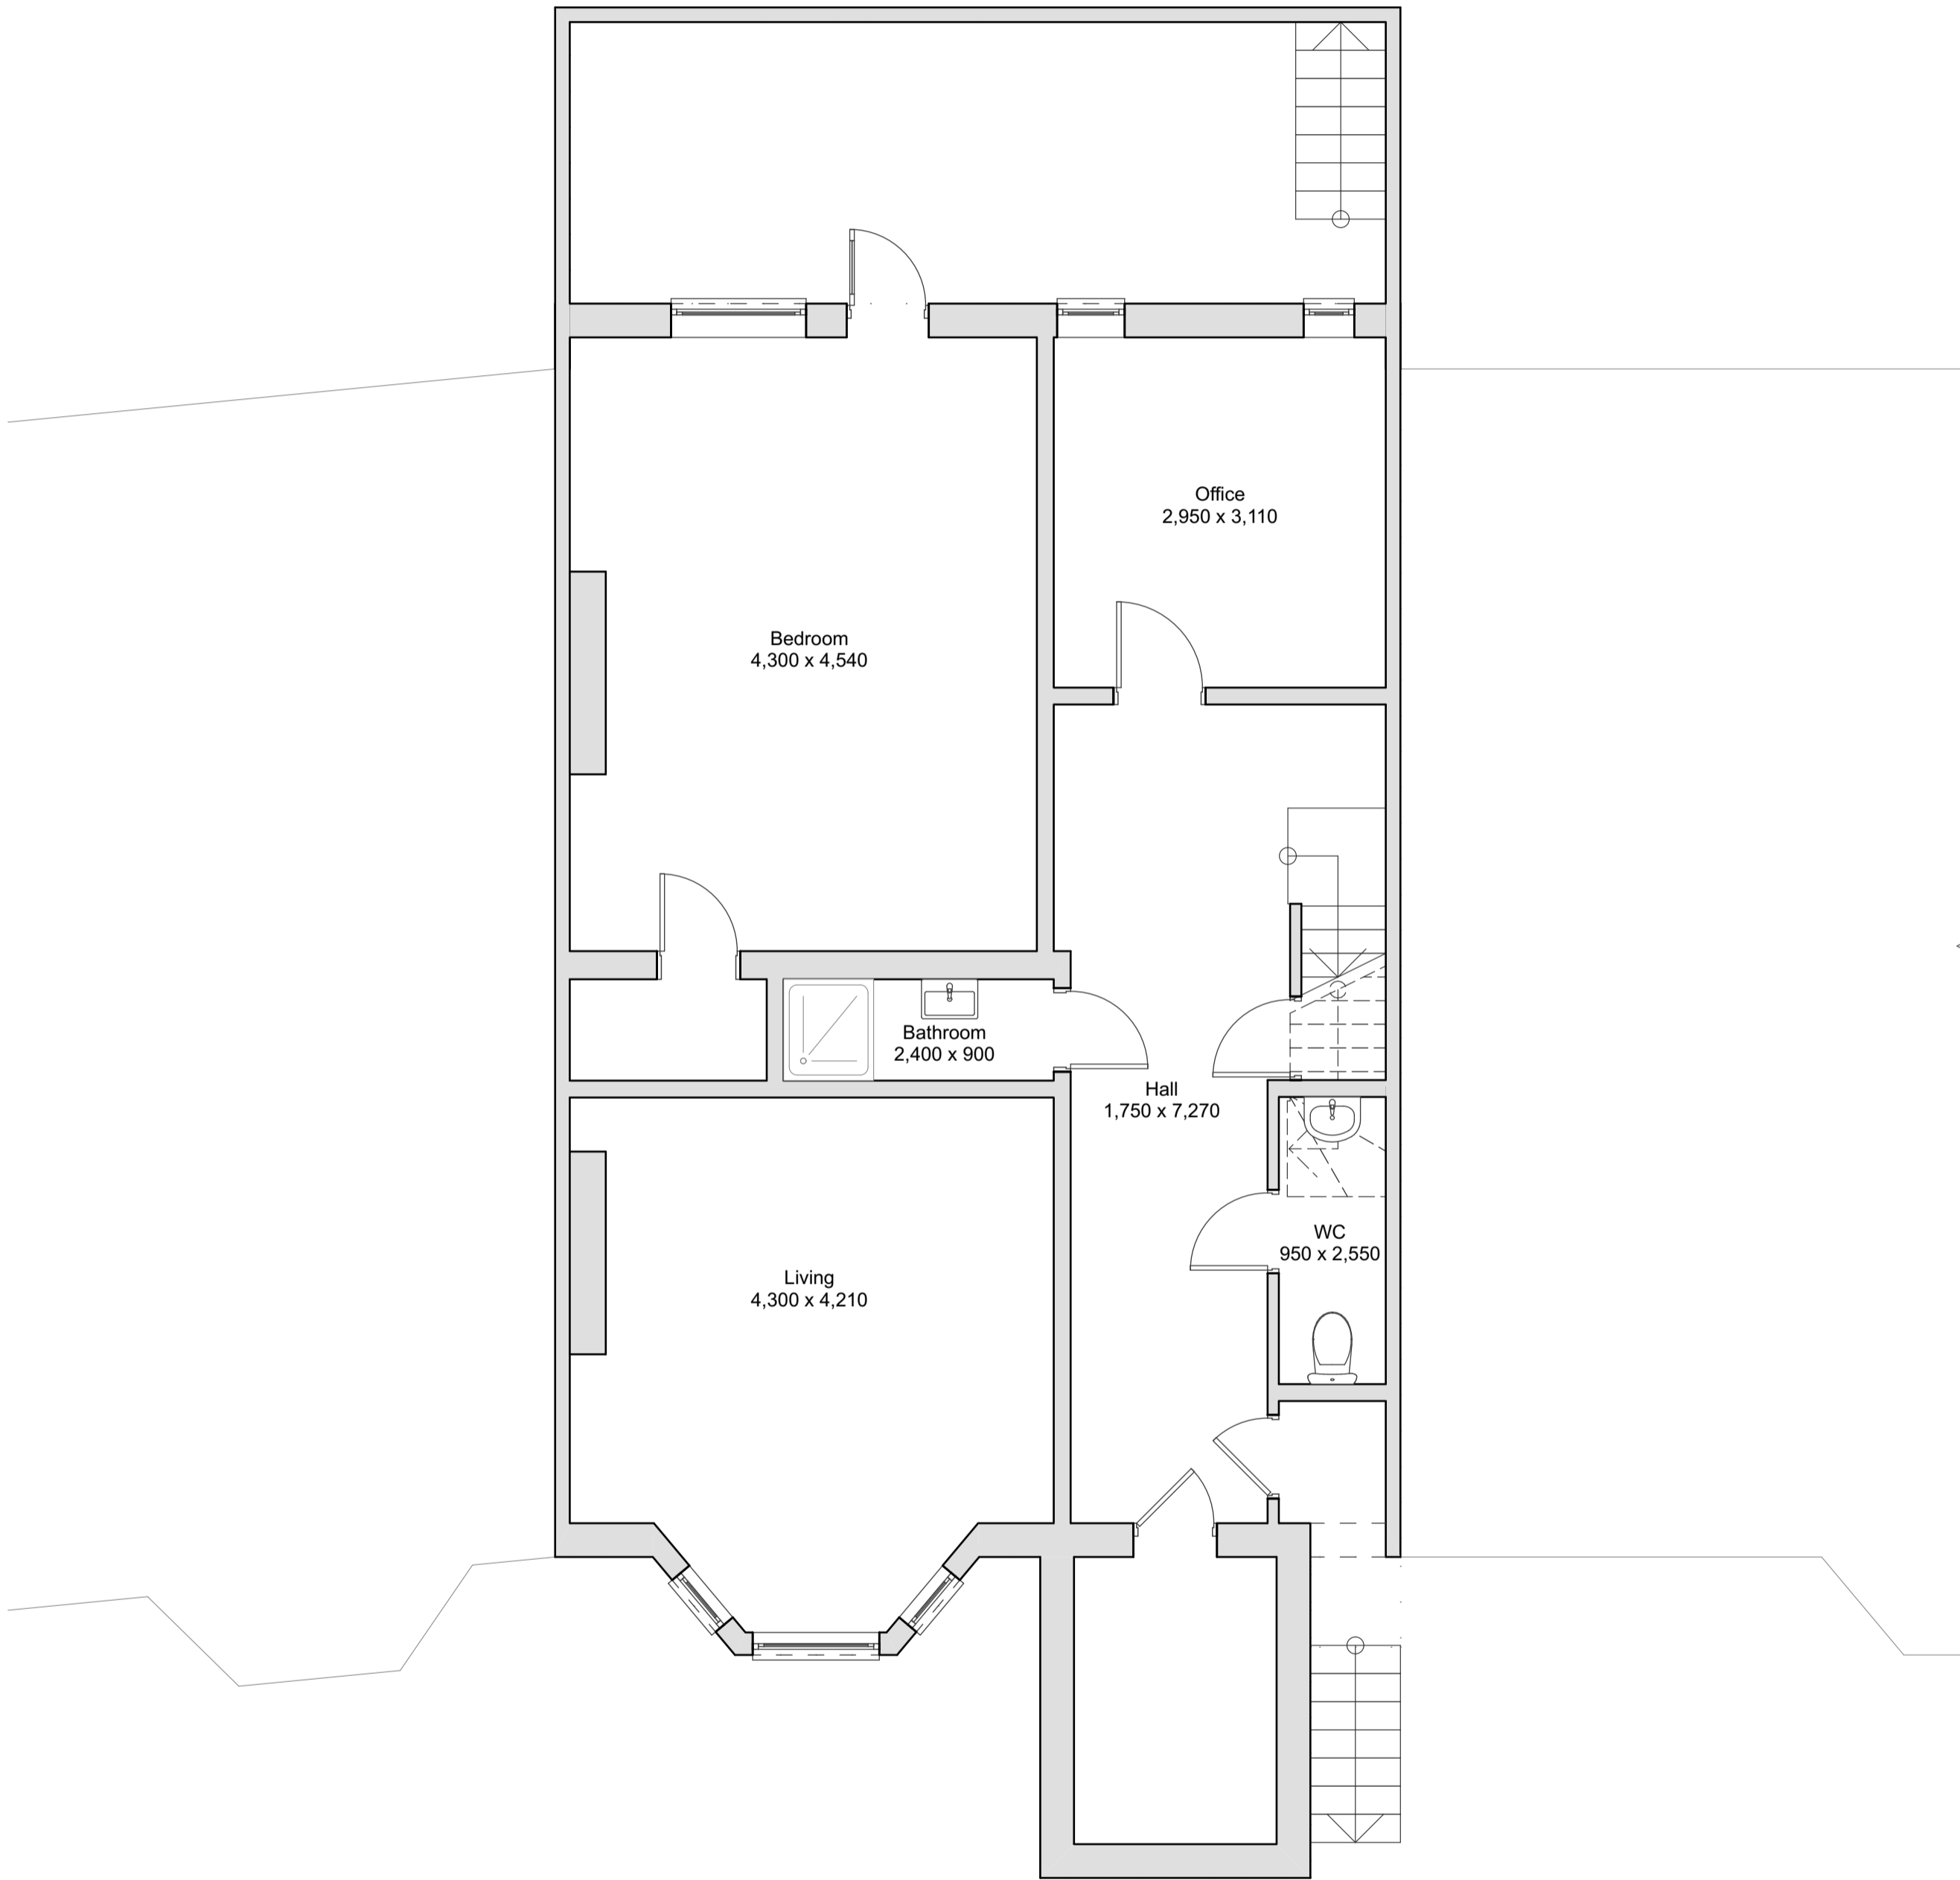

PROPOSED LOWER 1:50

Looking to extend your home?  
Call for a free consultation today;  
020 8954 6291  
www.yooparchitects.co.uk  
YOOP Architects, your local architect

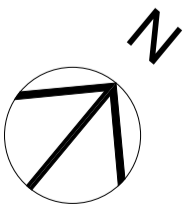

Existing  
To be demolished  
New