


SOURCES:
Plan survey information provided by
Matby Surveys; received April 2018.

NOTE:
To be read in conjunction with **P6300**
Drawing Series - Change of Use
Application.

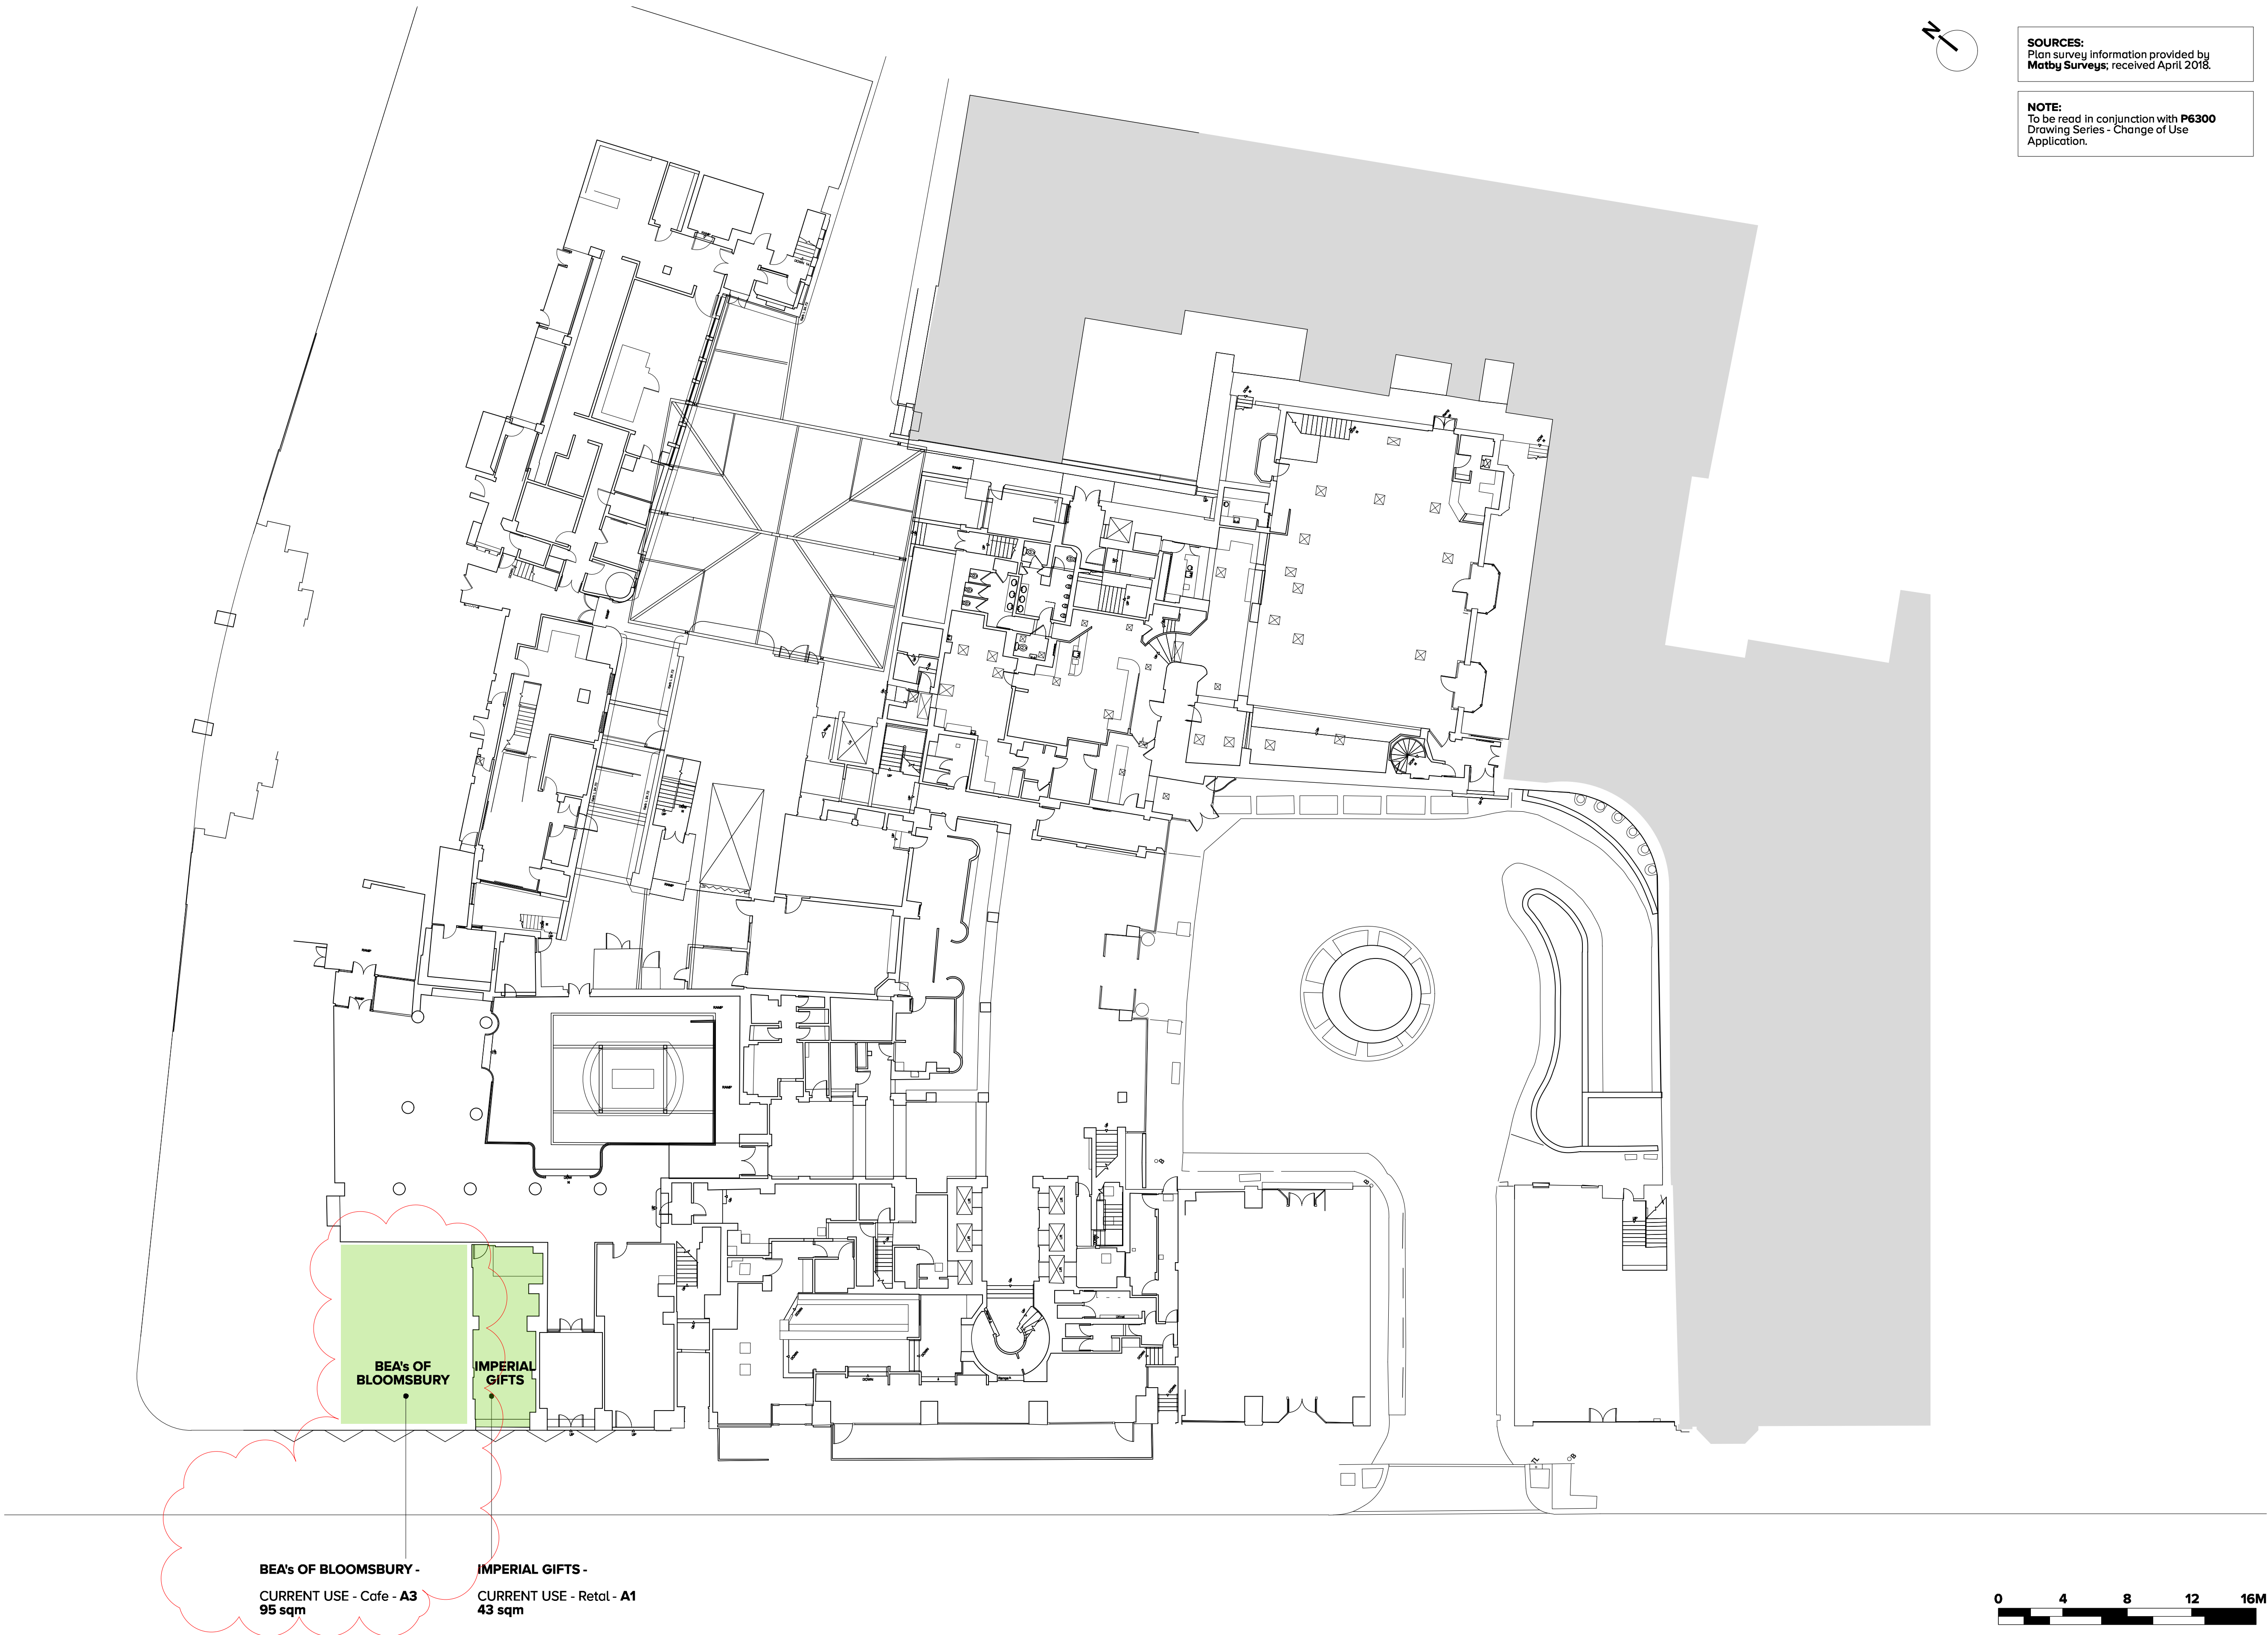

BEA's OF BLOOMSBURY -
CURRENT USE - Cafe - A3
95 sqm

IMPERIAL GIFTS -
CURRENT USE - Retal - A1
43 sqm



Revisions:	A	JRG	JLS	25/02/20	Planning Issue.
	B	LGB	JLS	26/02/20	Annotation of Bea's of Bloomsbury added.

scale 1:200 @ A1 date 25.02.2020
drawn JRG checked JLS

1289 - P6302 - B