


**01 TYPICAL BAY ELEVATION**  
**1:20**


1. Curtain Wall Jamb      2. Door Jamb      3. Door Handle

### 03 TYPICAL JAMB DETAILS

1:5

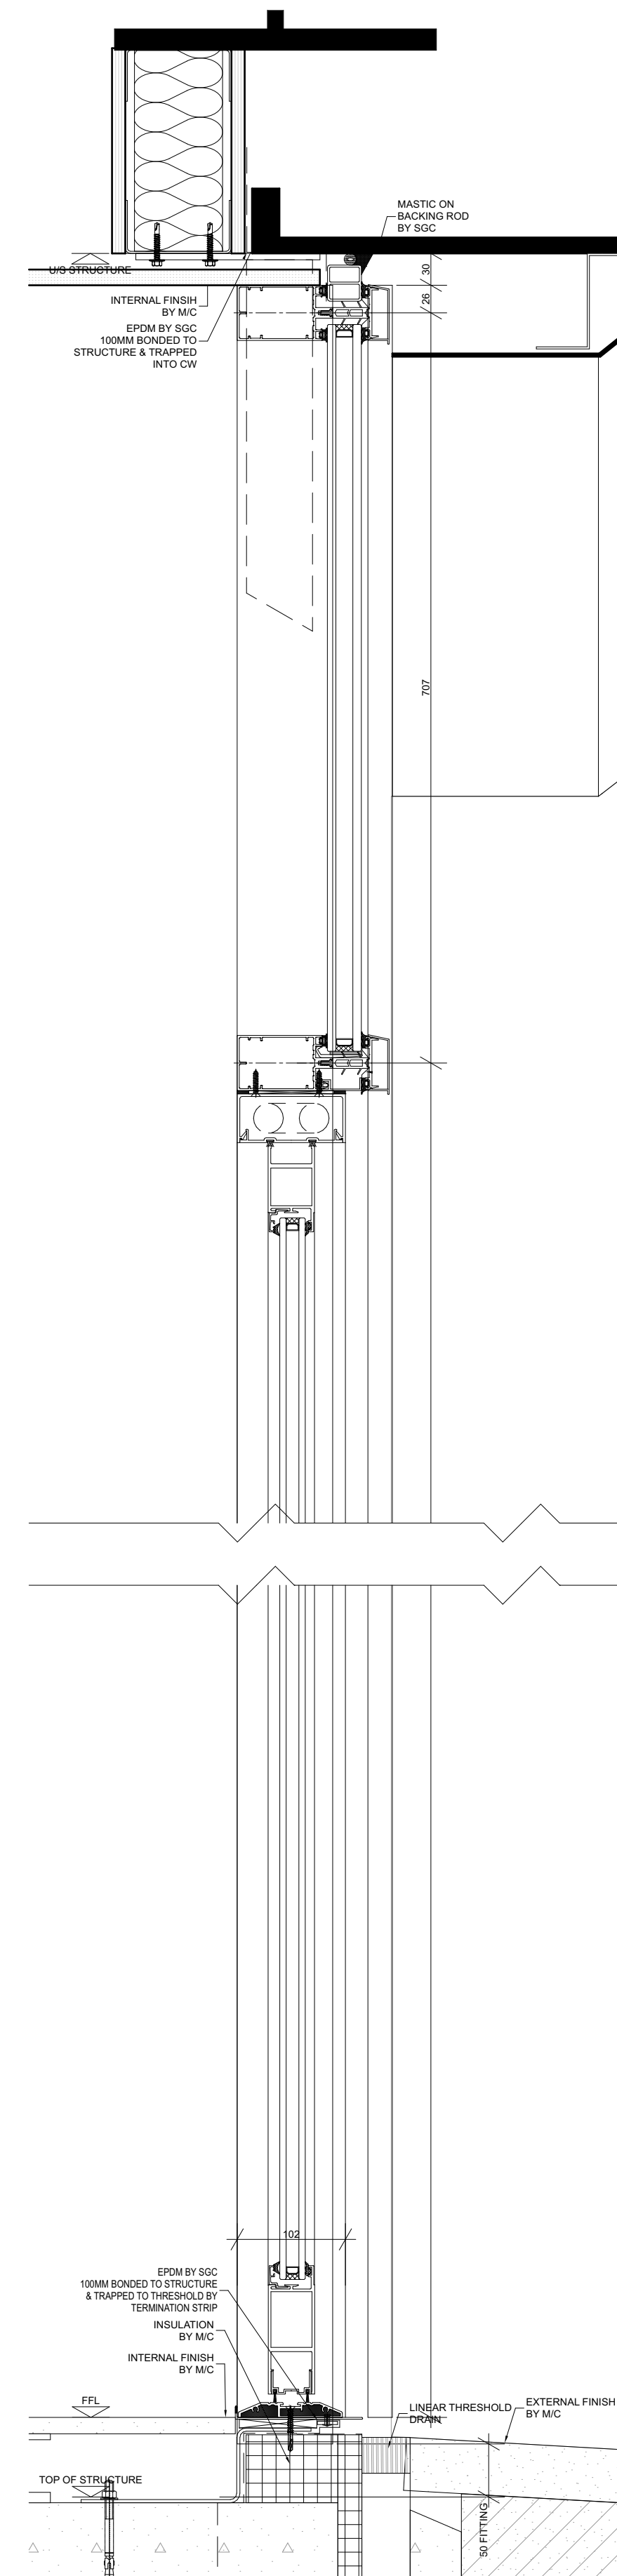

#### 04 TYPICAL SHOP FRONTAGE DOOR SECTION DETAILS

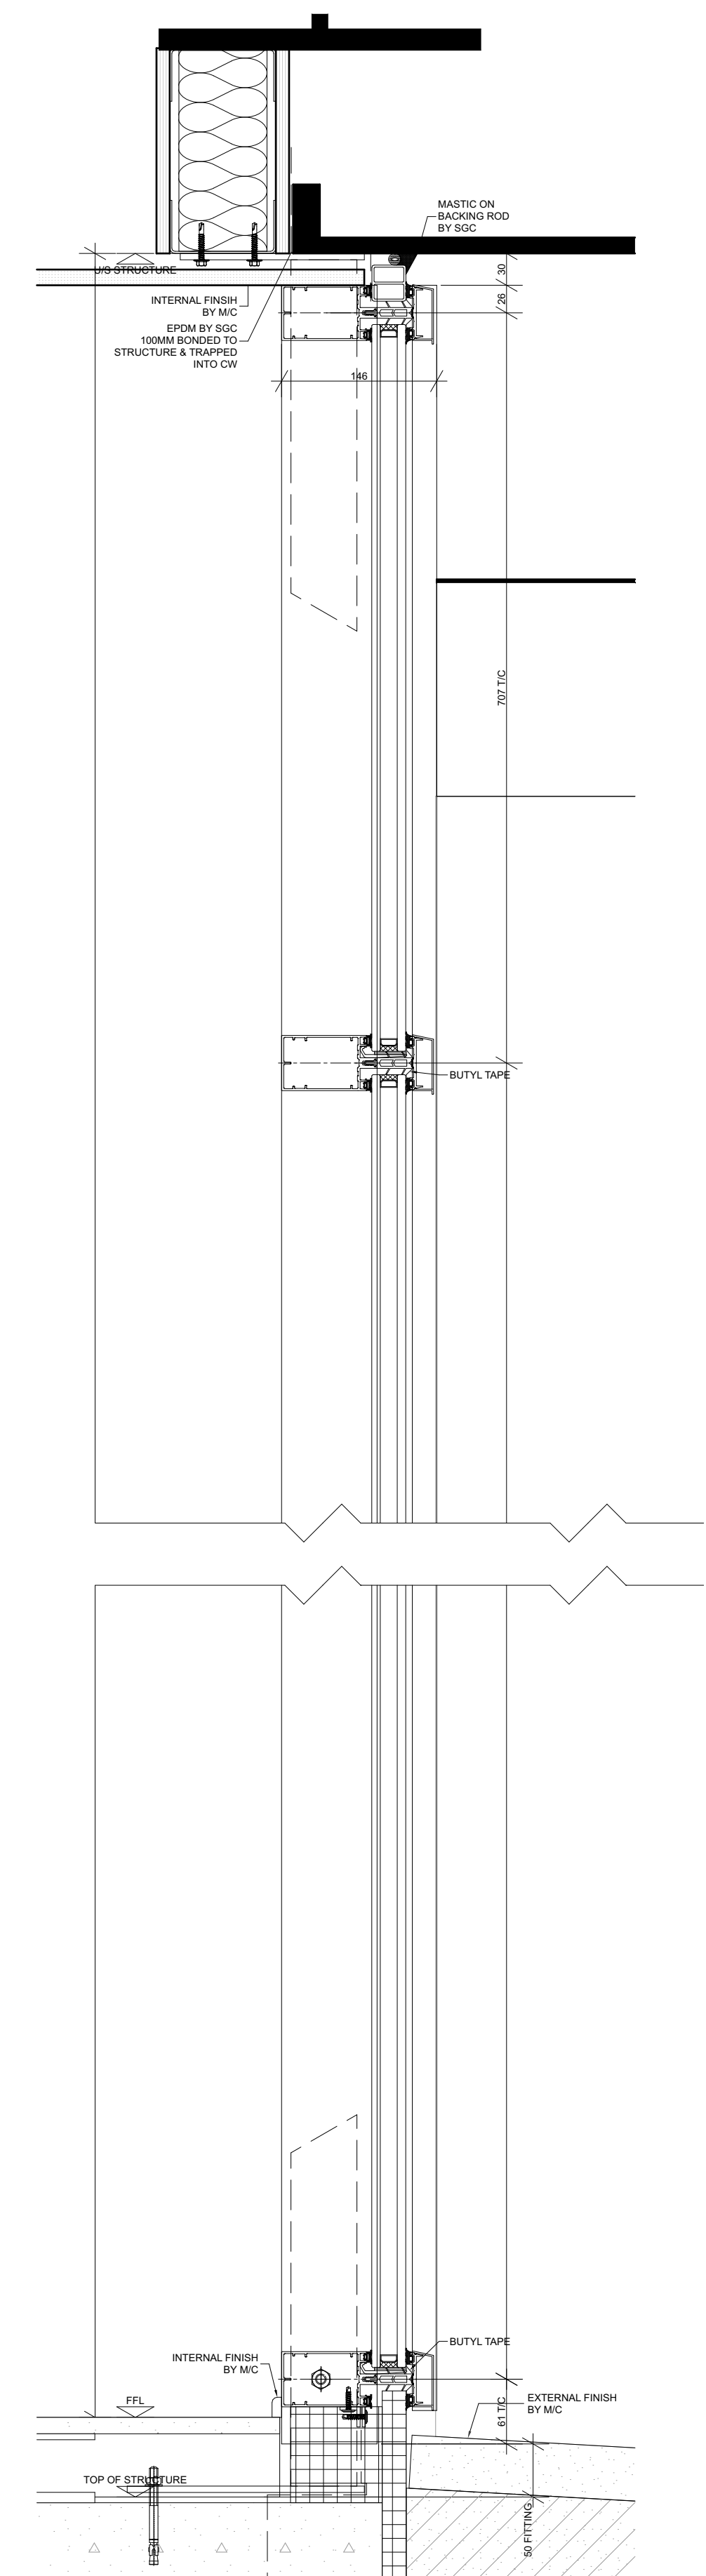

ALL DIMENSIONS AND STRUCTURAL  
OPENINGS TO BE CHECKED ON SITE PRIOR  
TO MATERIAL ORDERING AND  
MANUFACTURE

SCALE 1:20

0 400 800 1200mm

SCALE 1:5



0 100 200 300mm