


Rev.	Description	Date
A	SIDE GATE & PASSAGE HARDSCAPE, ENTRANCE STEPS, RETAINING WALL & PLANT BED.	21/03/2019

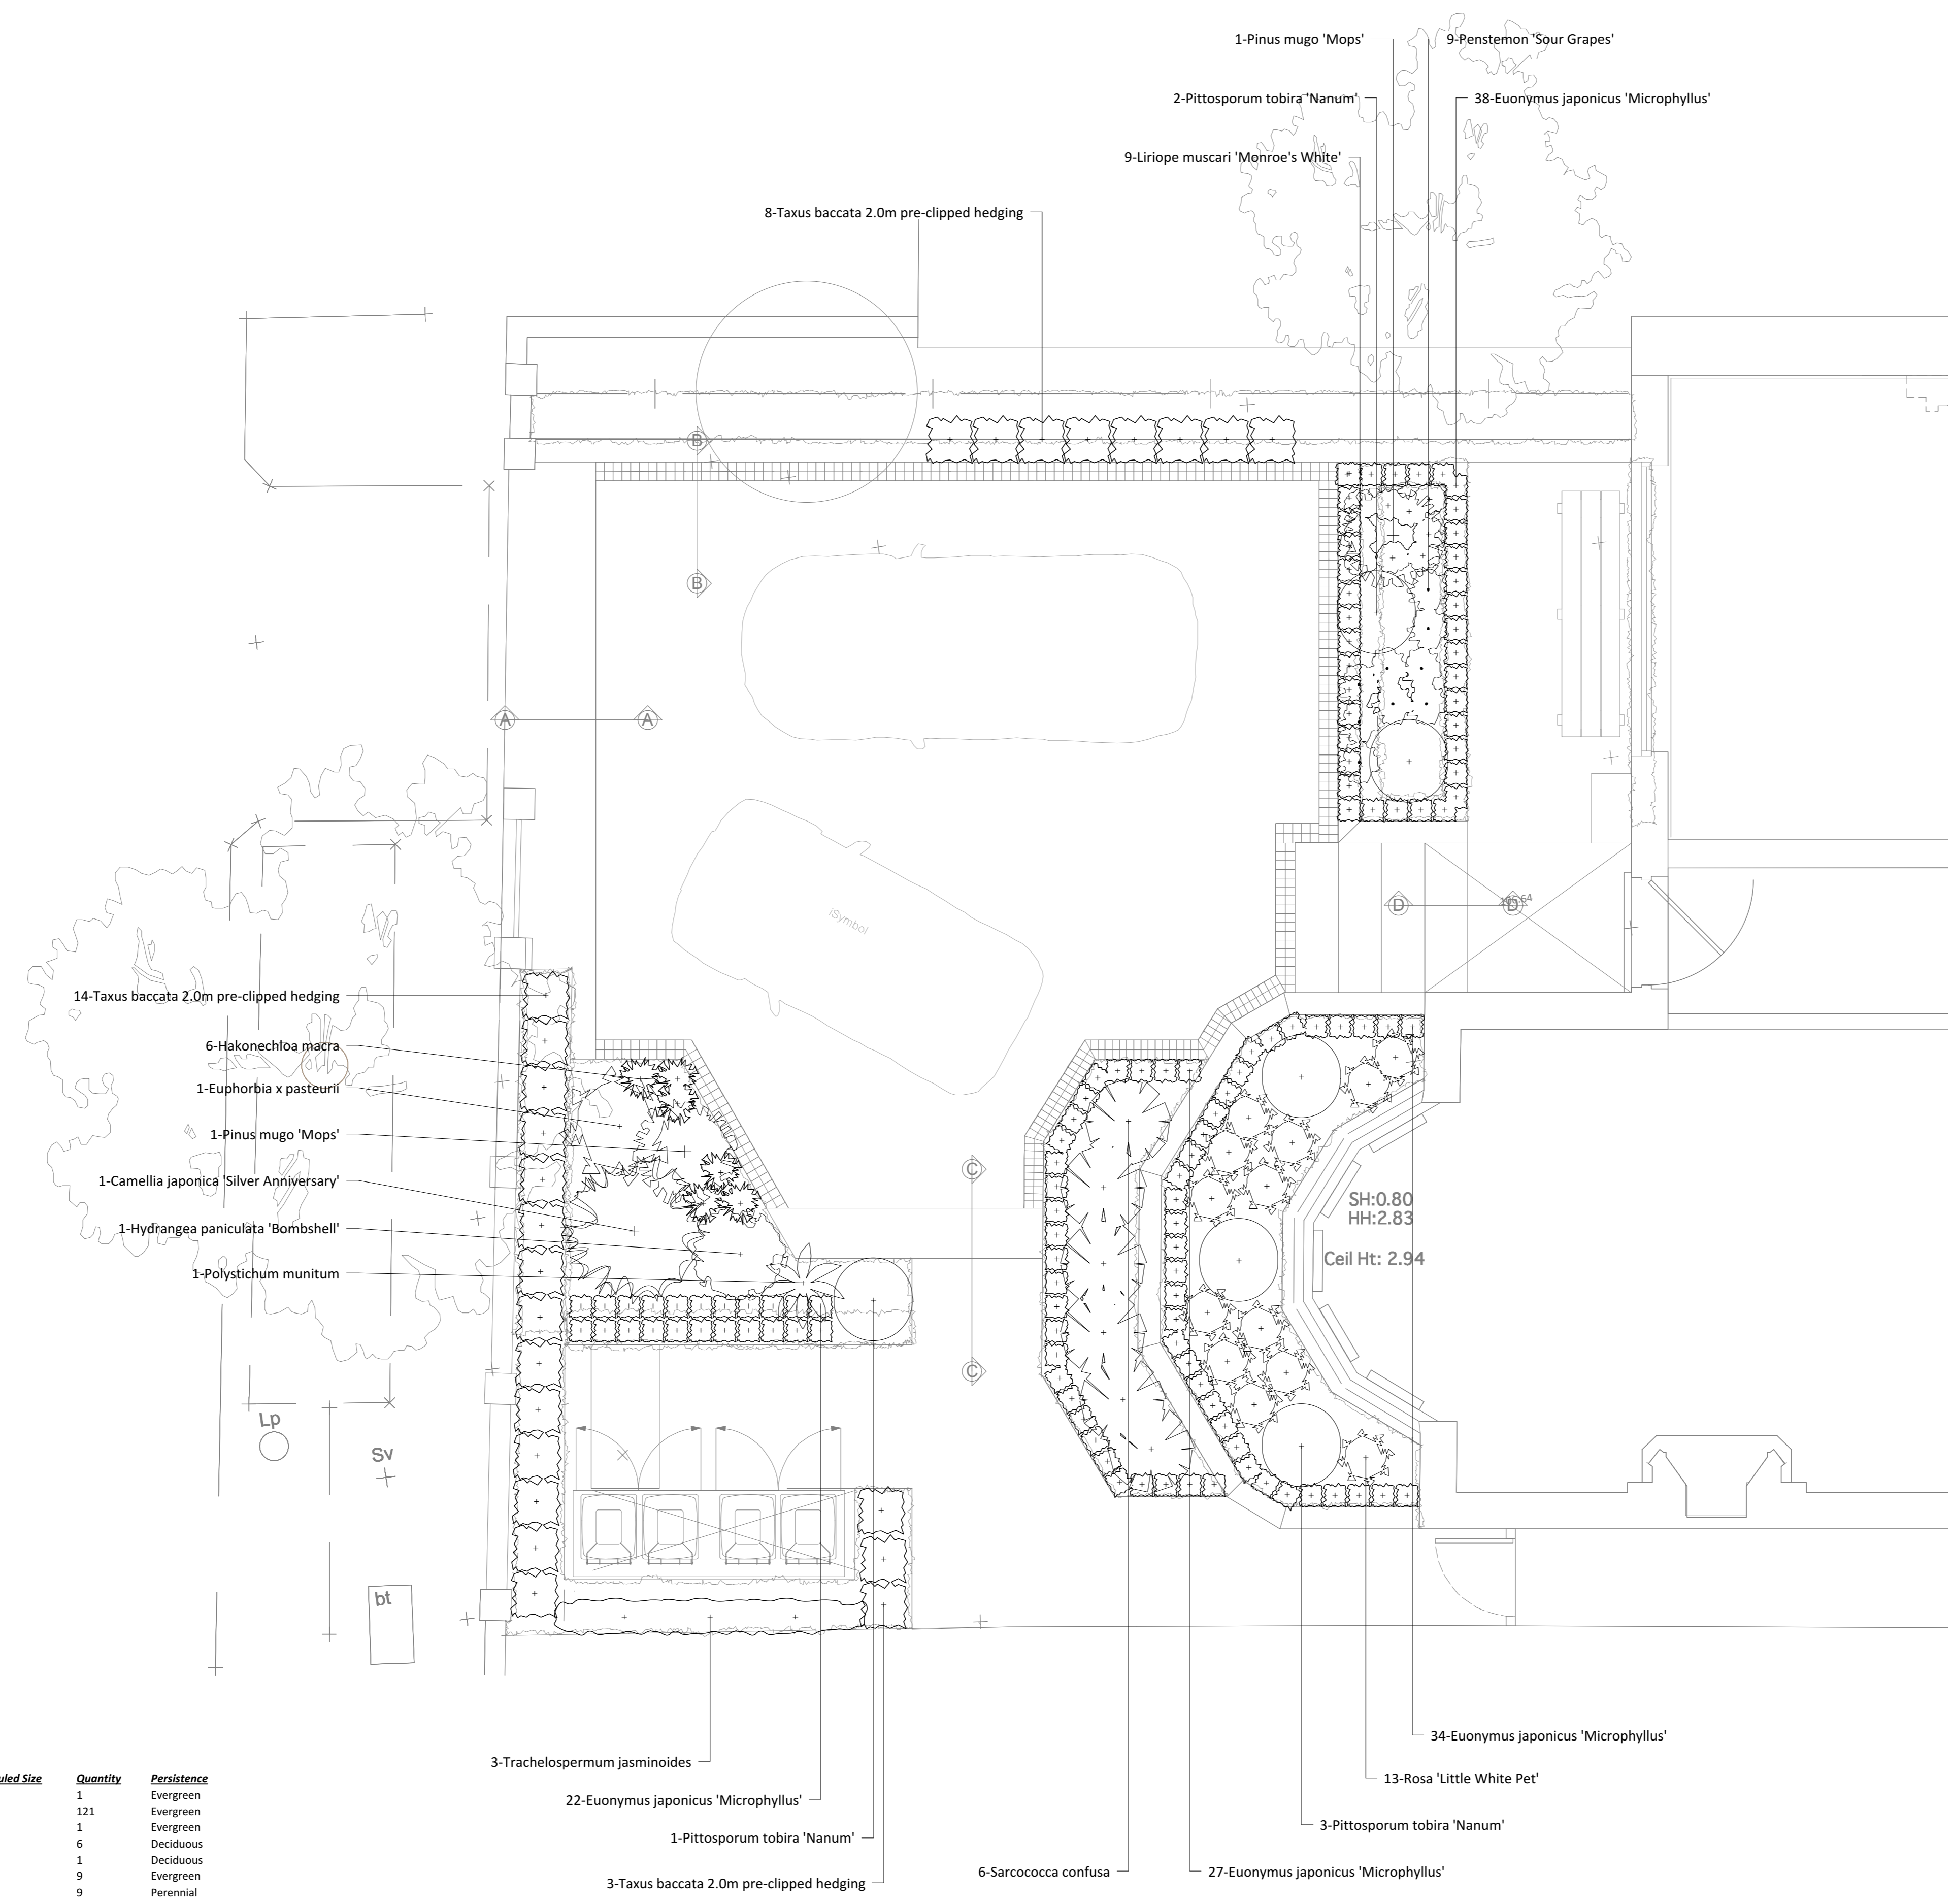

PLANTING SCHEDULE:

Latin Name	Common Name	Scheduled Size	Quantity	Persistence
Camellia japonica 'Silver Anniversary'	Camellia	30L	1	Evergreen
Euonymus japonicus 'Microphyllus'	Boxleaf Euonymus	3L	121	Evergreen
Euphorbia x pasteurii	Spruce	10L	1	Evergreen
Hakonechloa macra	Japanese Forest Grass	2L	6	Deciduous
Hydrangea paniculata 'Bombshell'	Hydrangea	LV30	1	Deciduous
Liriope muscari 'Monroe's White'	Monroe's White Lilyturf	2L	9	Evergreen
Penstemon 'Sour Grapes'	Beardtongue	2L	9	Perennial
Pinus mugo 'Mops'	Pine	160L multi-stem	2	Evergreen
Pittosporum tobira 'Nanum'	Mock Orange	CLT20	6	Evergreen
Polystichum munitum	Christmas Fern	5L	1	Evergreen
Rosa 'Little White Pet'	Rose	6L	13	Deciduous
Sarcococca confusa	Sweet Box	10L	6	Evergreen
Taxus baccata 2.0m pre-clipped hedging	English Yew	2.0m pre-clipped	25	Evergreen
Trachelospermum jasminoides	Chinese Jasmine	Cane	3	Evergreen

Spring and summer flowering blubs can also be added in autumn.

Kate Gould Gardens Ltd
The Garden Design Studio
25 Aldenham Road
Radlett
Hertfordshire
WD7 8AX
t. 01923 839 733
w. kategouldgardens.com
e. enquiries@kategouldgardens.com
Company Reg no: 7370676
VAT no: 853529507



CLIENT NAME:
Mr. and Mrs. J. Randall

PROJECT ADDRESS:
6 Rosecroft Avenue
Hampstead
London
NW3

PROJECT NUMBER:
KGG670

DATE: 22nd March 2019
DRAWN BY: Kate Gould

SHEET NO.: 12
REV.: A
ISSUE:

ORIENTATION: [North arrow pointing up]
SCALE @ A1: 1:40 @ A1

DRAWING TITLE:
FRONT GARDEN PLANTING PLAN

Please do not scale from this drawing.
Contractors must double check all measurements on site before commencing work. Signed dimensions are to be used in preference to scaled dimensions. All drawings should be read with the relevant reports and studies.
If in doubt, please ask.
© Kate Gould Gardens Ltd