


KEY PLAN
 NOTE:

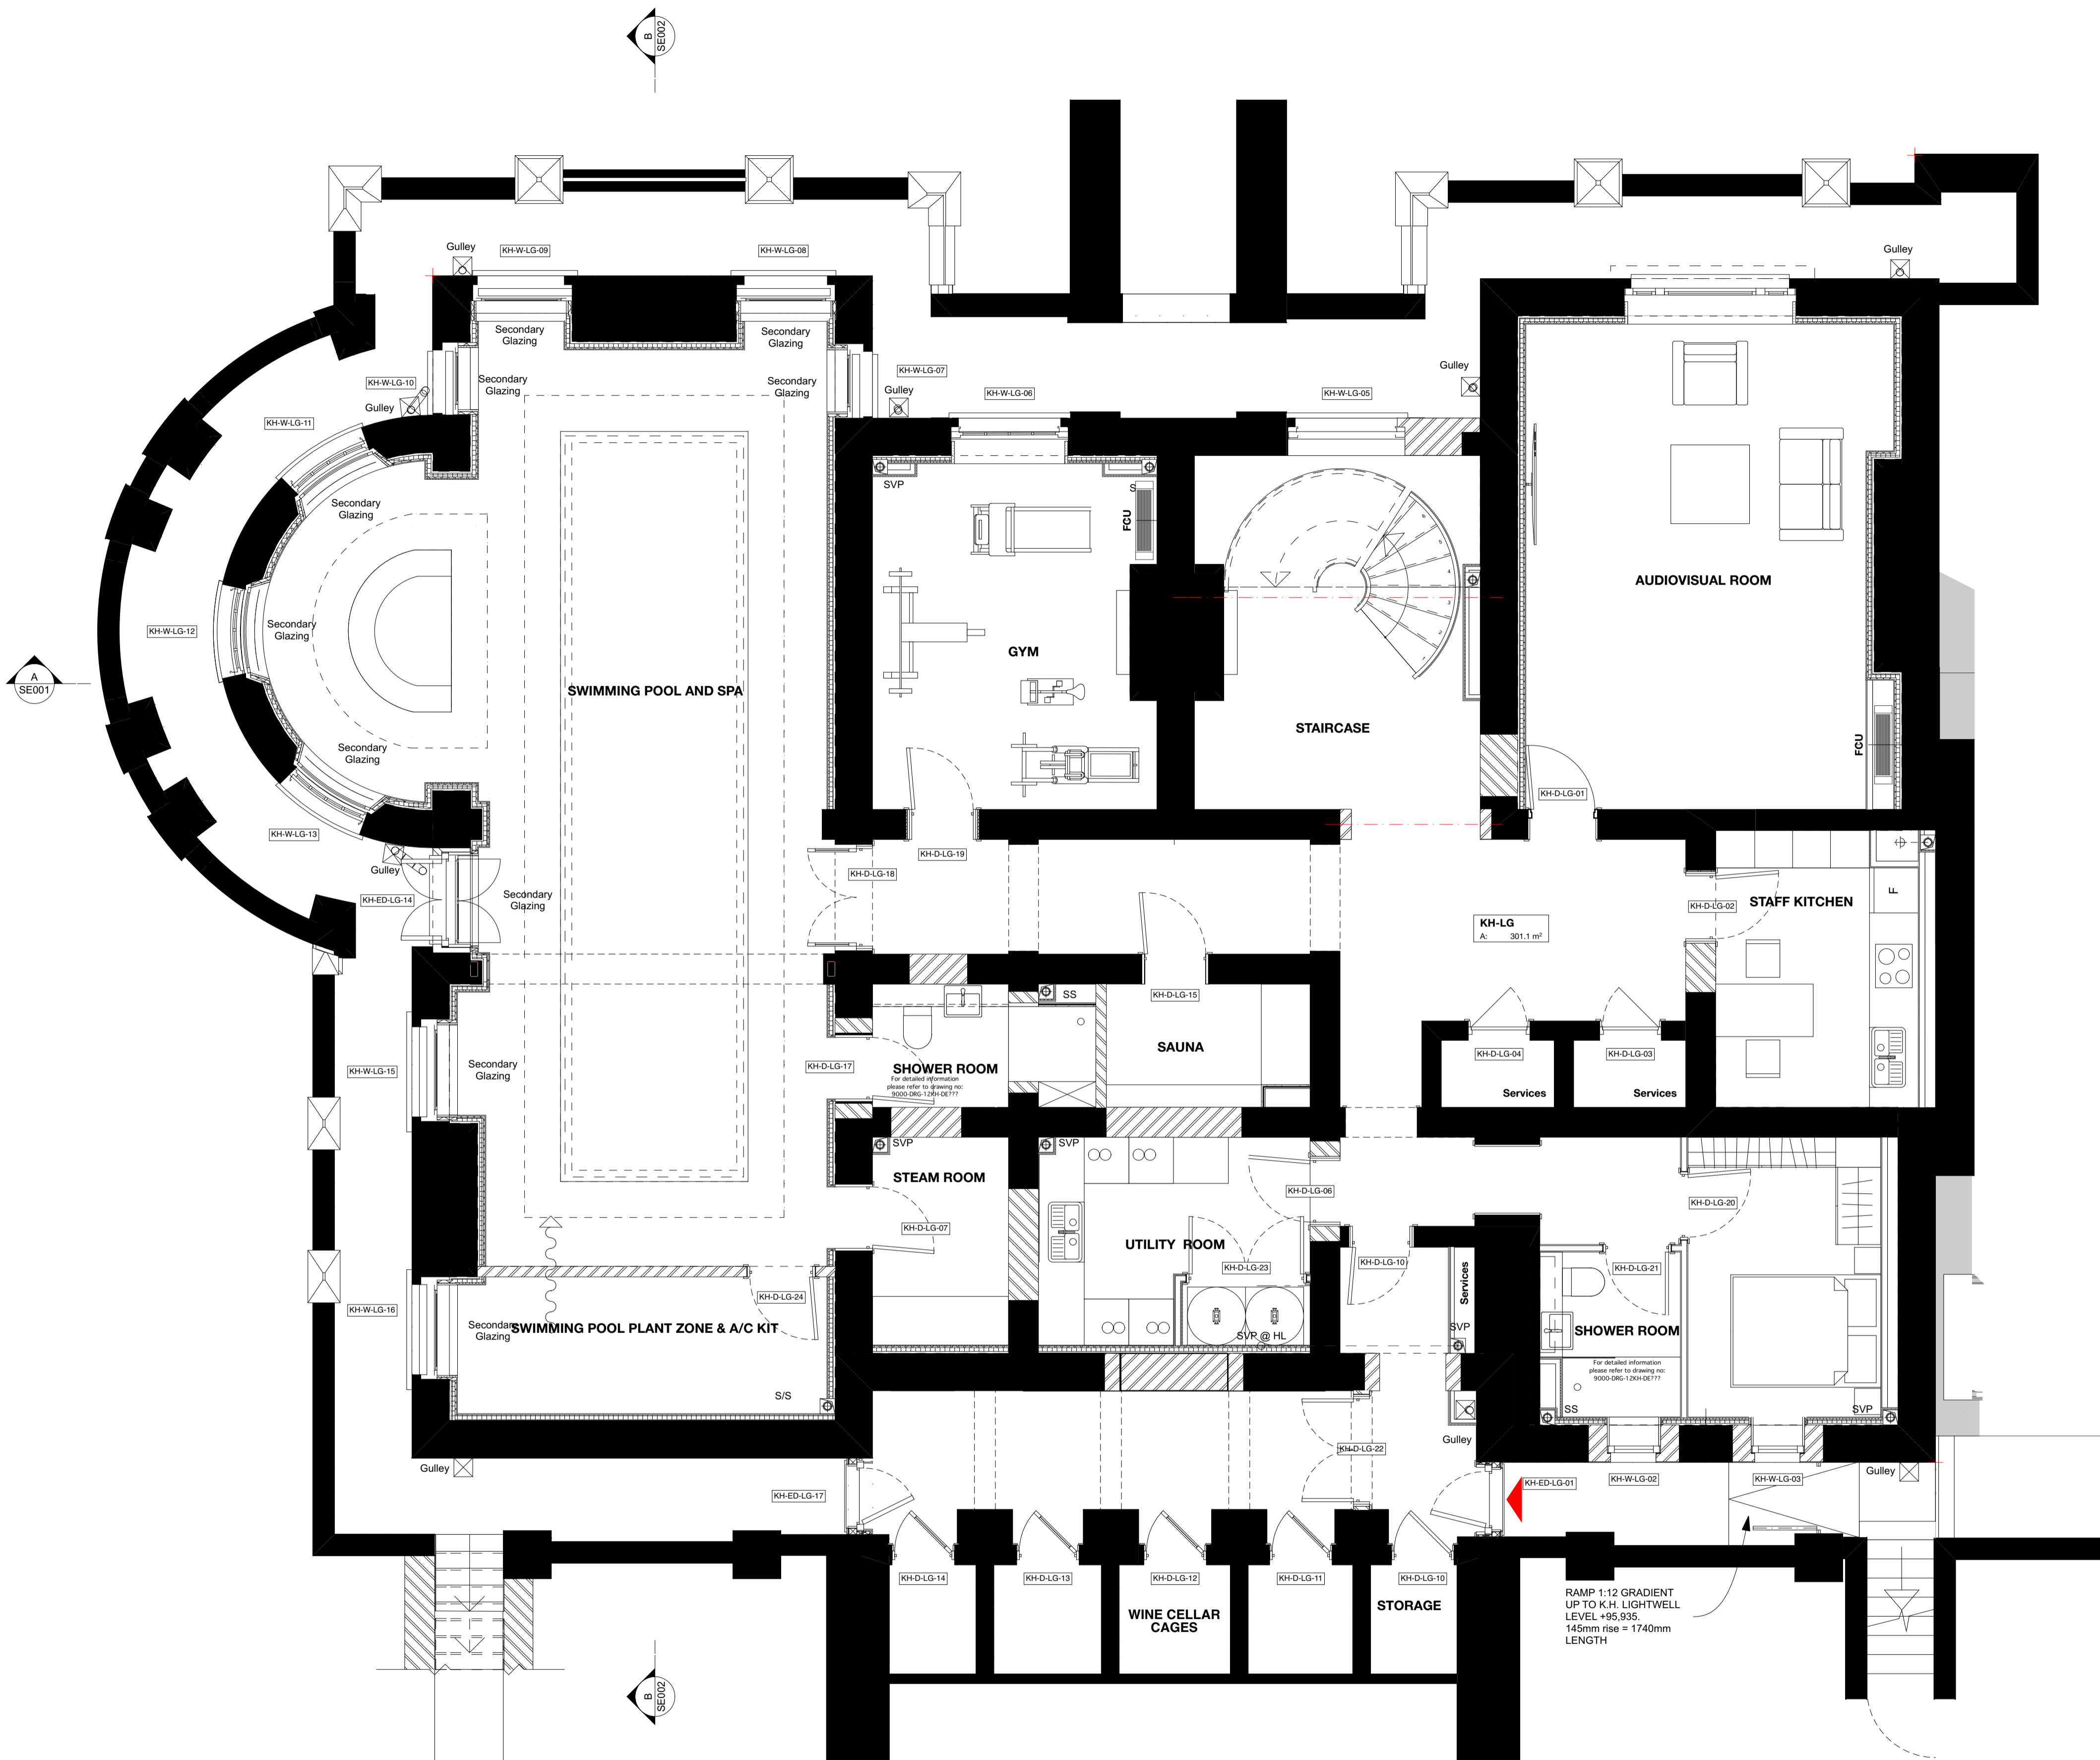

PLANNING

REVISION	DRN	CHKD	DATE
- First Issue	AP	KC	05/05/2020



CLIENT
 MOUNT ANVIL LTD

PROJECT
 KIDDERPORE AVENUE

DRAWING No. 15 230
 9000-DRG-03KH-LG920

ARCHITECTURE DESIGN MASTERPLANNING INTERIORS