


KEY PLAN



PLANNING

REVISION	DRN	CHKD	DATE
1	AP	KC	05/05/2020
2			
3			
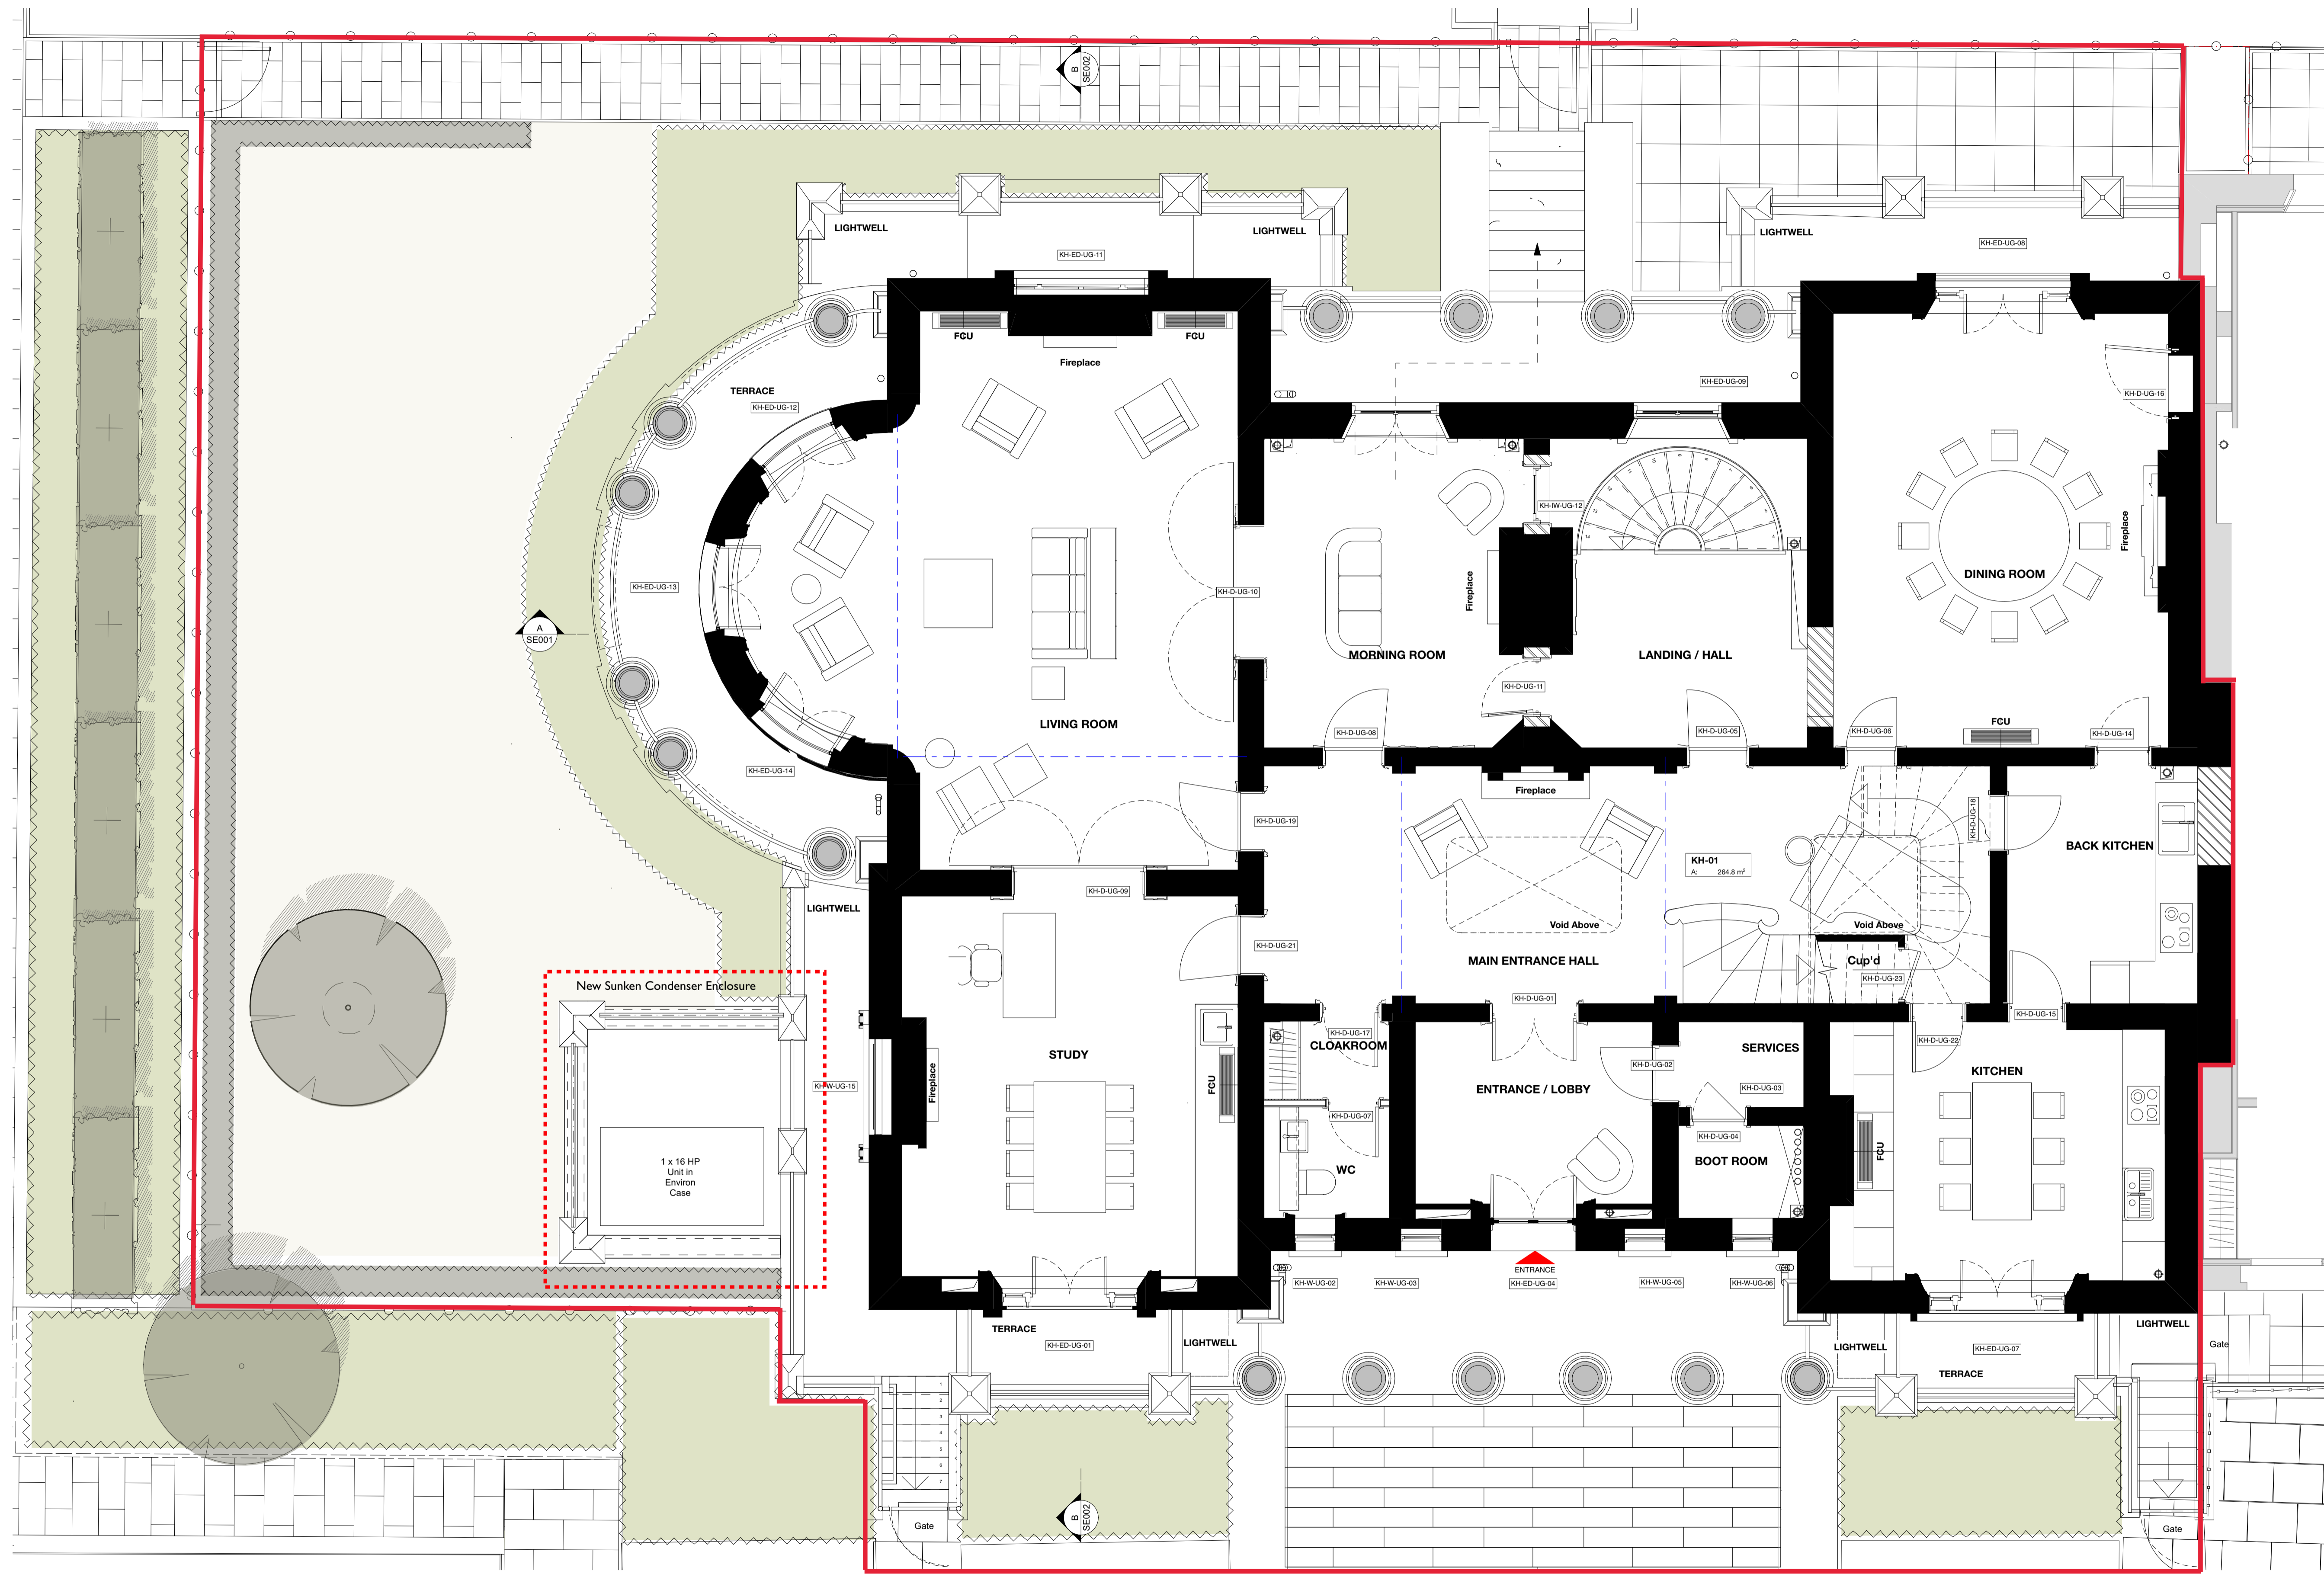

CLIENT
MOUNT ANVIL LTD

PROJECT
KIDDERPORE AVENUE

DRAWING
Kidderpore Hall
Upper Ground Proposed GA Plan - New External
Condenser Housing

SCALE 1:50 @ A1 DATE 05/05/2020

DRAWING No. 15 230
9000-DRG-03KH-UG931

DRAWN BY AP
REV .

A & Q PARTNERSHIP (LONDON) LTD
THE LUX BUILDING, 2-4 HOXTON SQUARE, LONDON N1 6 NU
Tel: 020 7613 2244 Fax: 020 7613 2642 Email: london@aqp.co.uk
ARCHITECTURE DESIGN MASTERPLANNING INTERIORS