



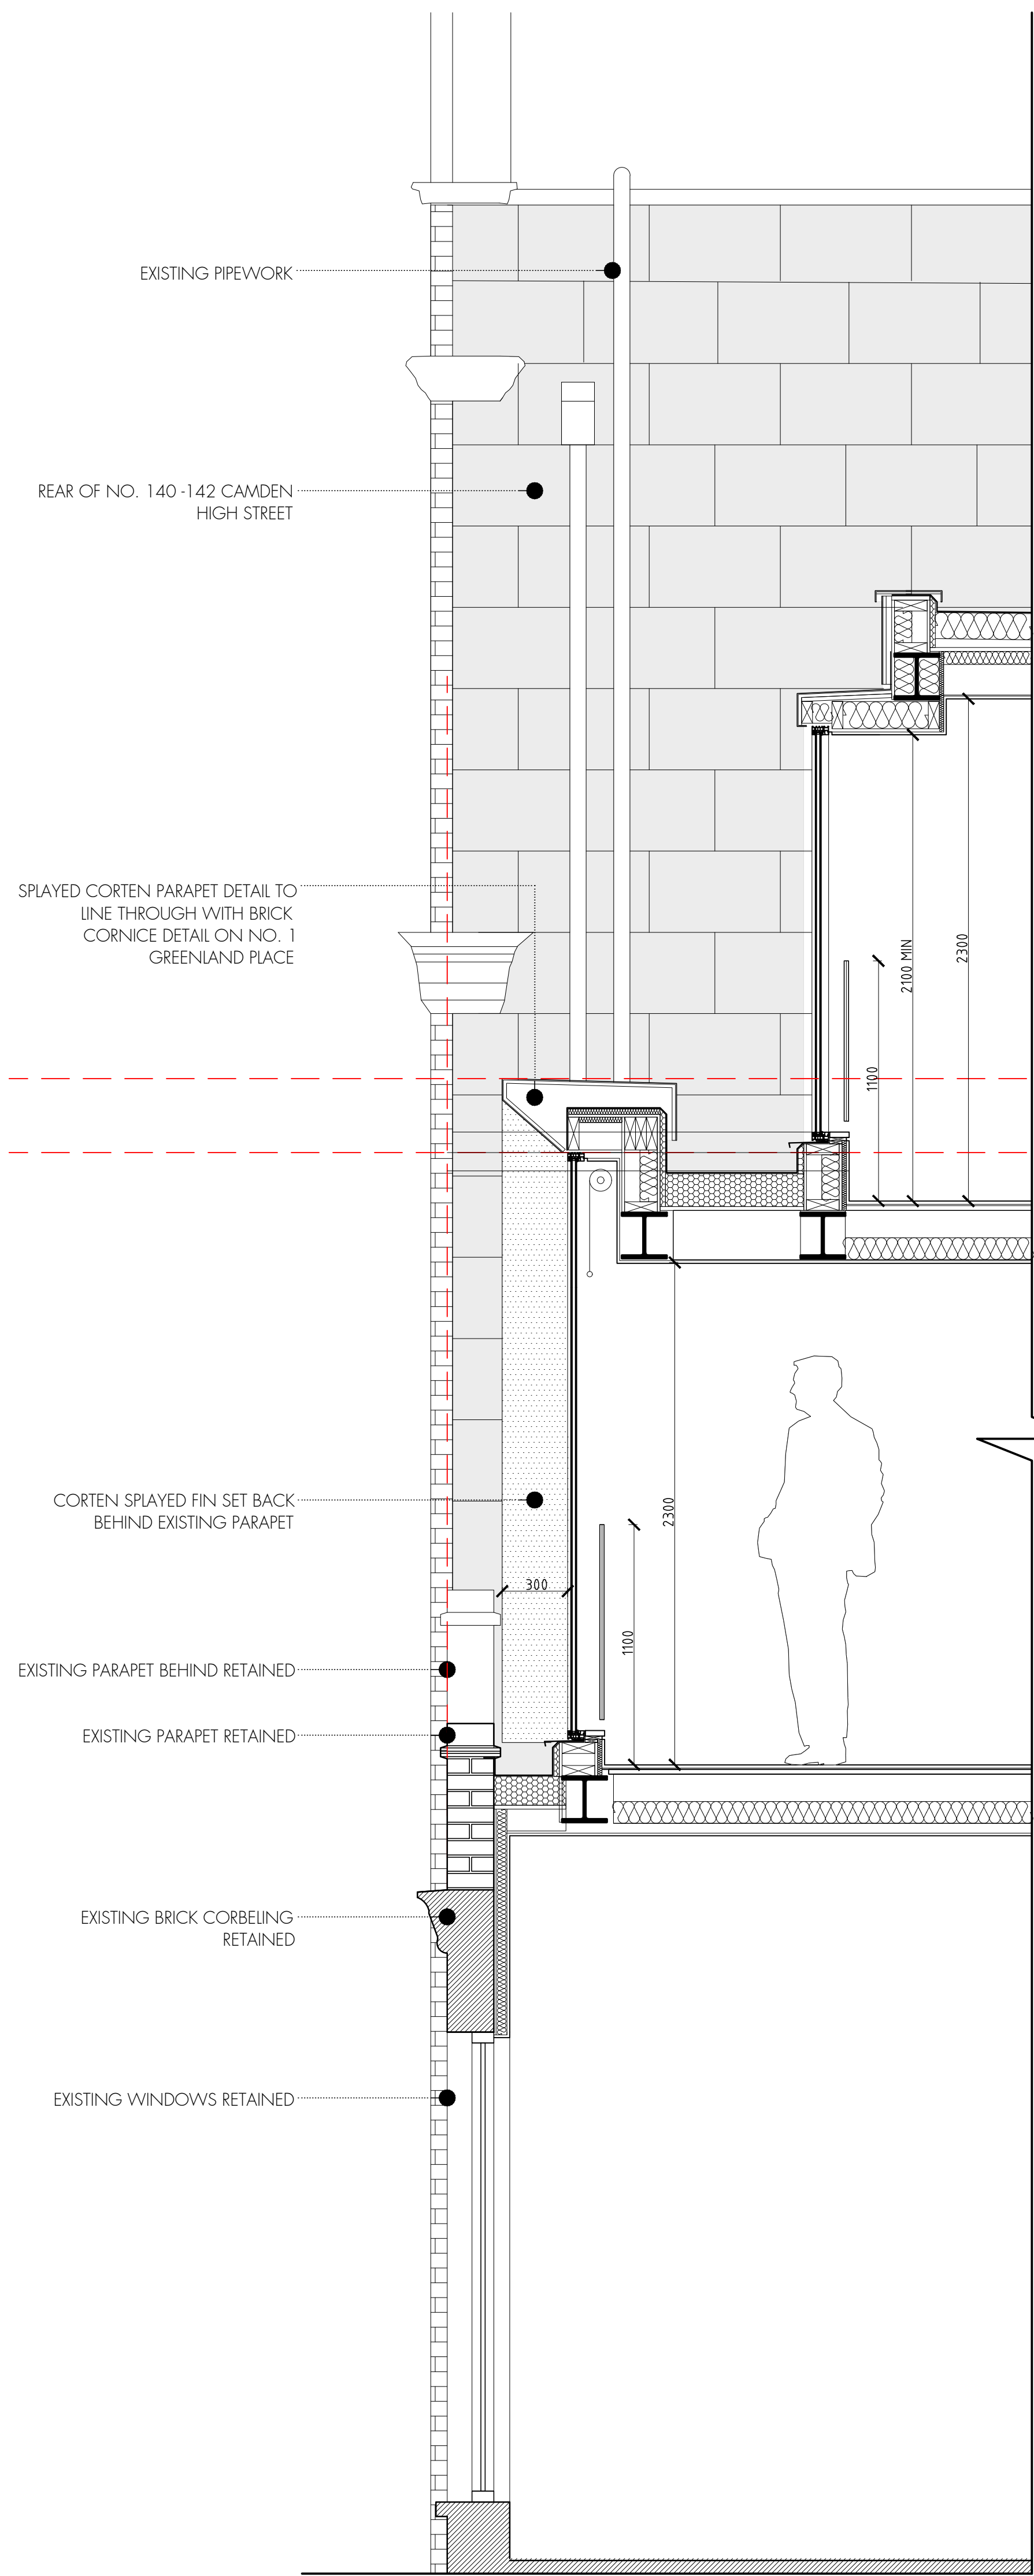

DETAIL SECTION A

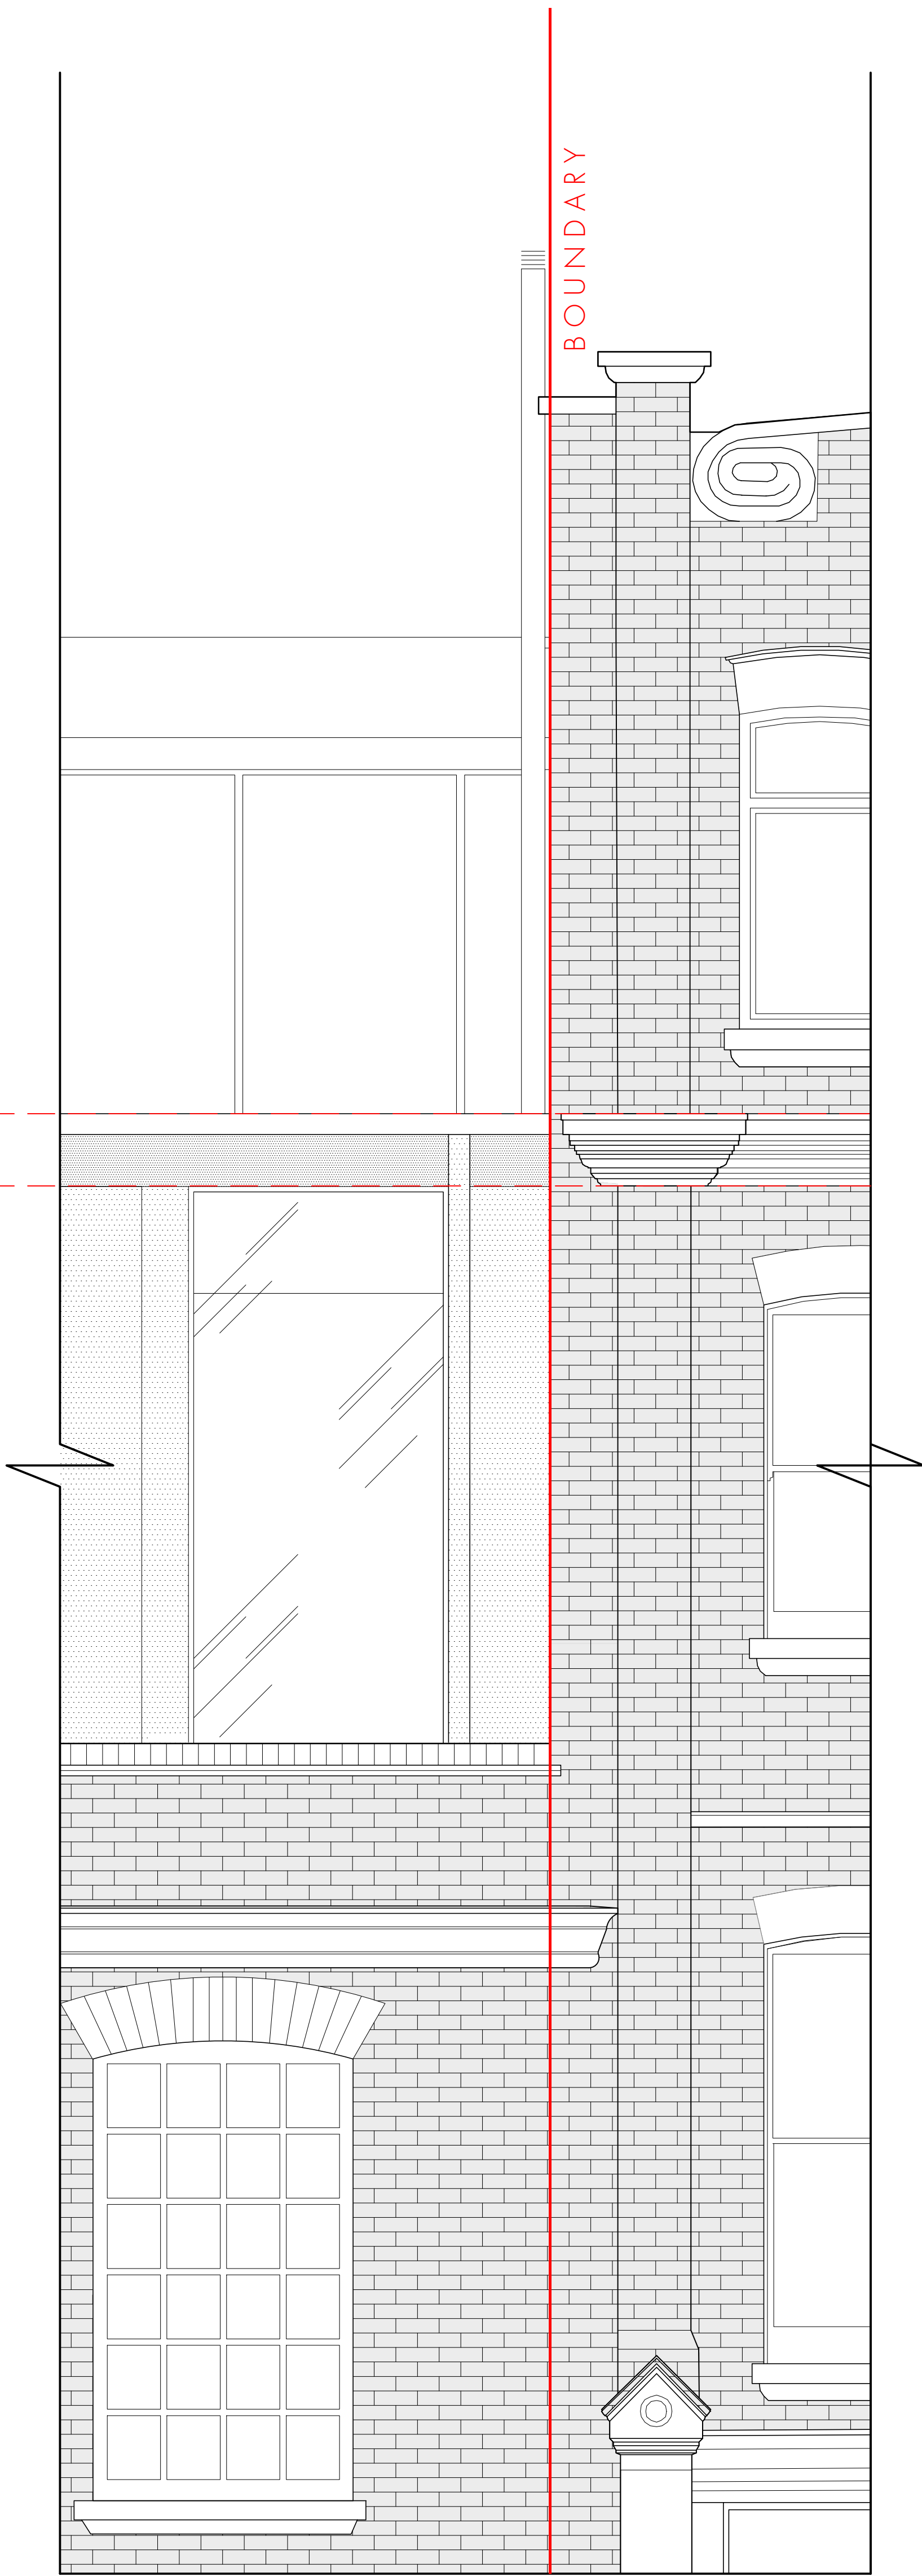

DETAIL ELEVATION B



tasou
associates architects + structural engineers

4 Amwell Street, London. EC1R 1UG T:020 7713 7070 F:020 7713 7071 E:tasou@tasou.co.uk

project 140 - 142 CAMDEN HIGH ST

dwg title DETAILS A AND B

job no. 1745

date MAY 2020

dwg no. PA.09

scale @ A1 1:20

rev.