

Information

[Handwritten notes and signatures in the Information section]

Amendments

No.	Description	Date

CTP/N14/24/57/25/43

sicilian house
vernon house


PLANS :

Scale	Date	Ref	No.
8'-0"=1inch	july 1977	1573	13

Thomas Saunders and Associates

TISAA

15 Old Ford Road London E2
Telephone 01-980 4400
Cables TOSANDAS London

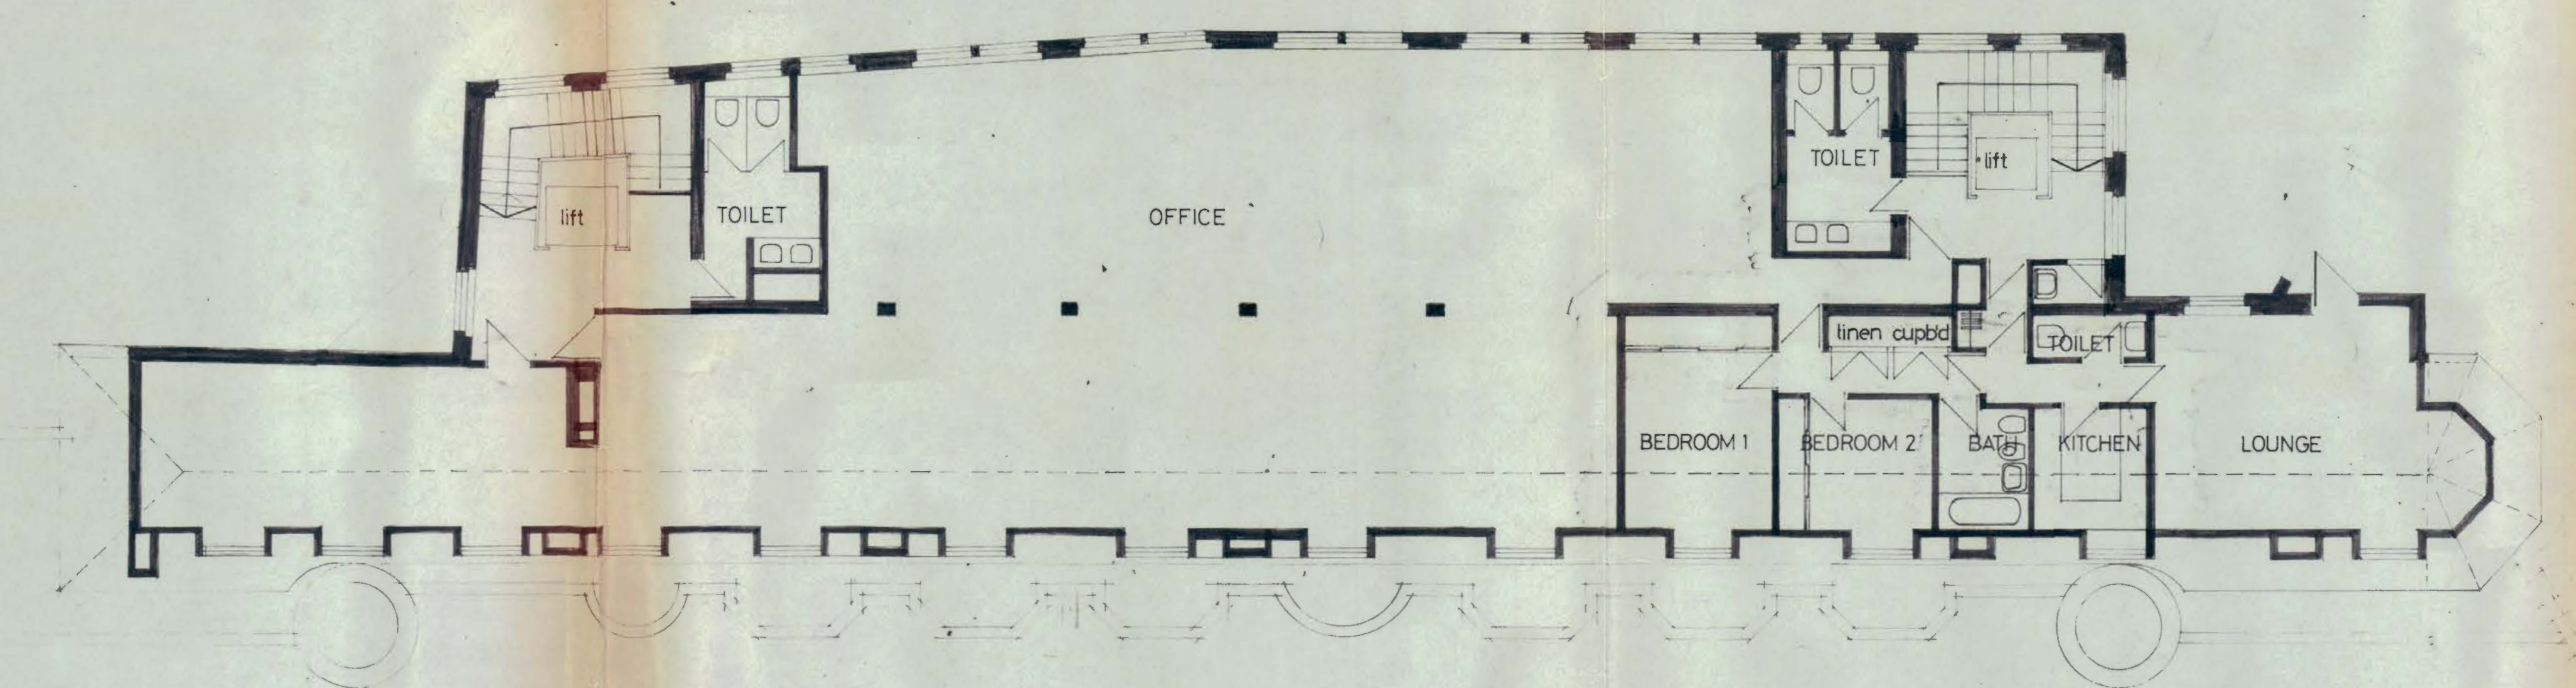

FIFTH FLOOR

LONDON BOROUGH OF CAMDEN
TOWN AND COUNTRY PLANNING ACTS
1-DEC-1977
APPROVED
PLANS NOT APPROVED
ON BEHALF OF THE COUNCIL