



R
5
4
3
2
1

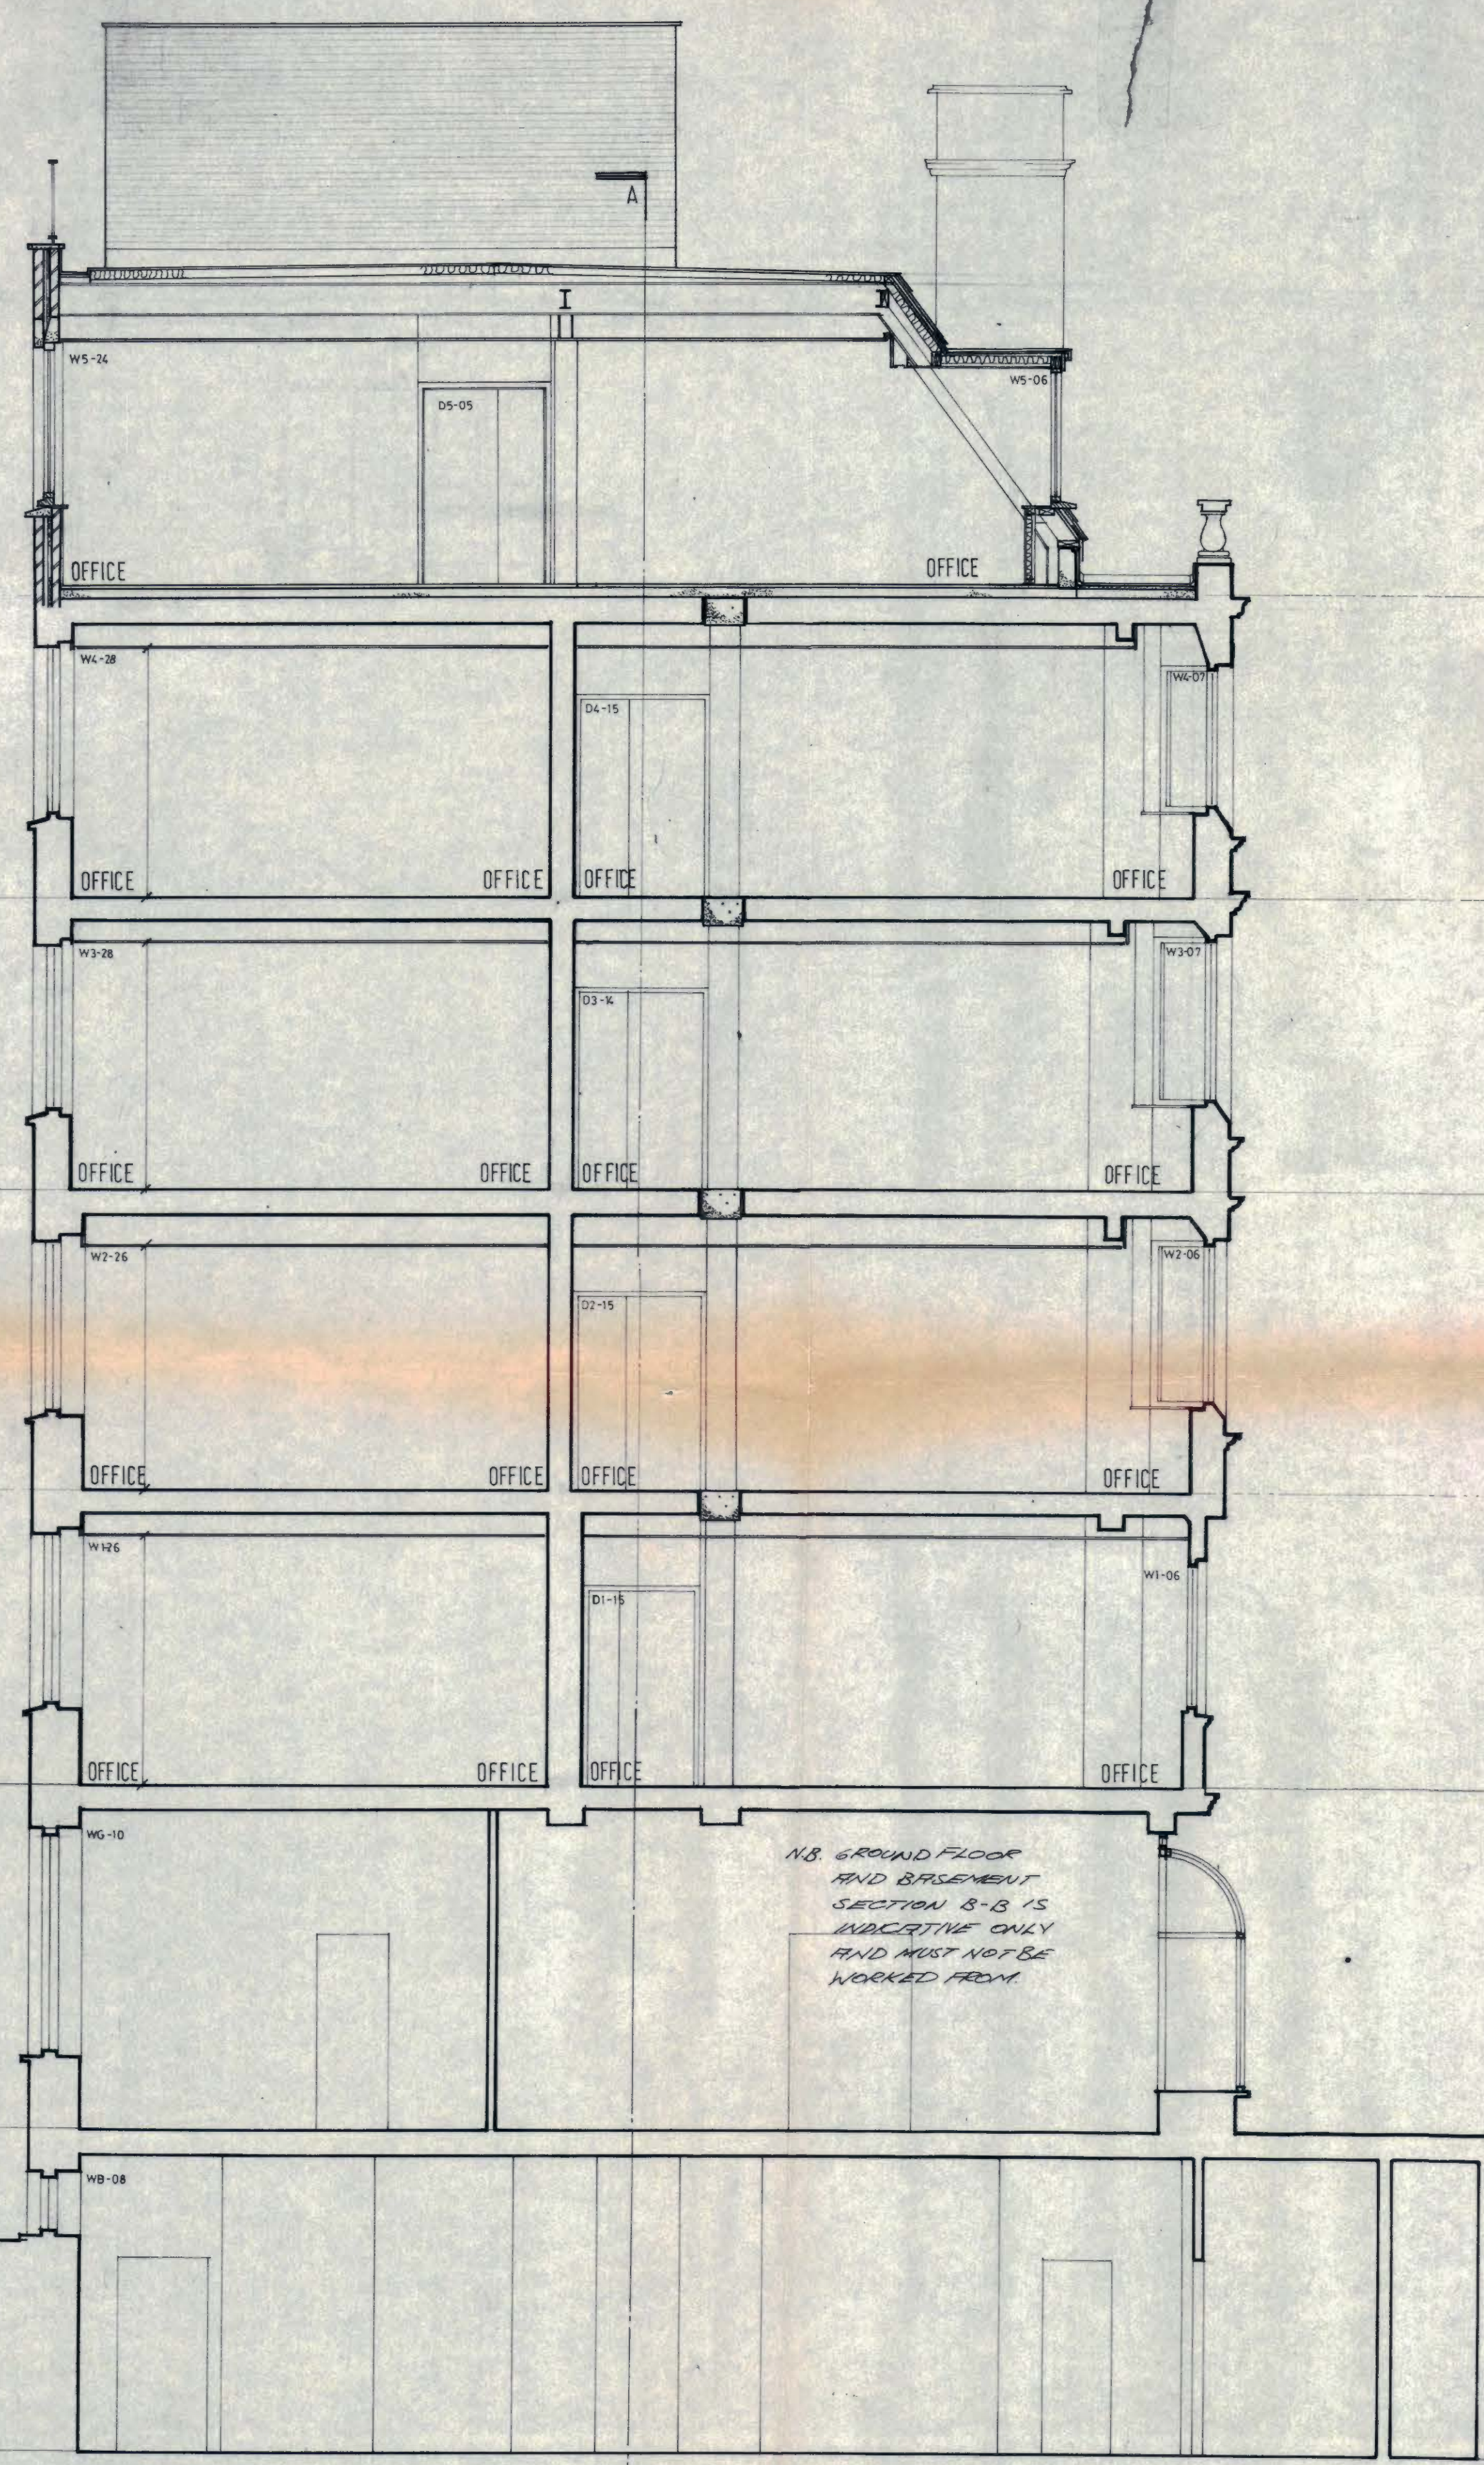

SICILIAN HOUSE _ SECTION B-B

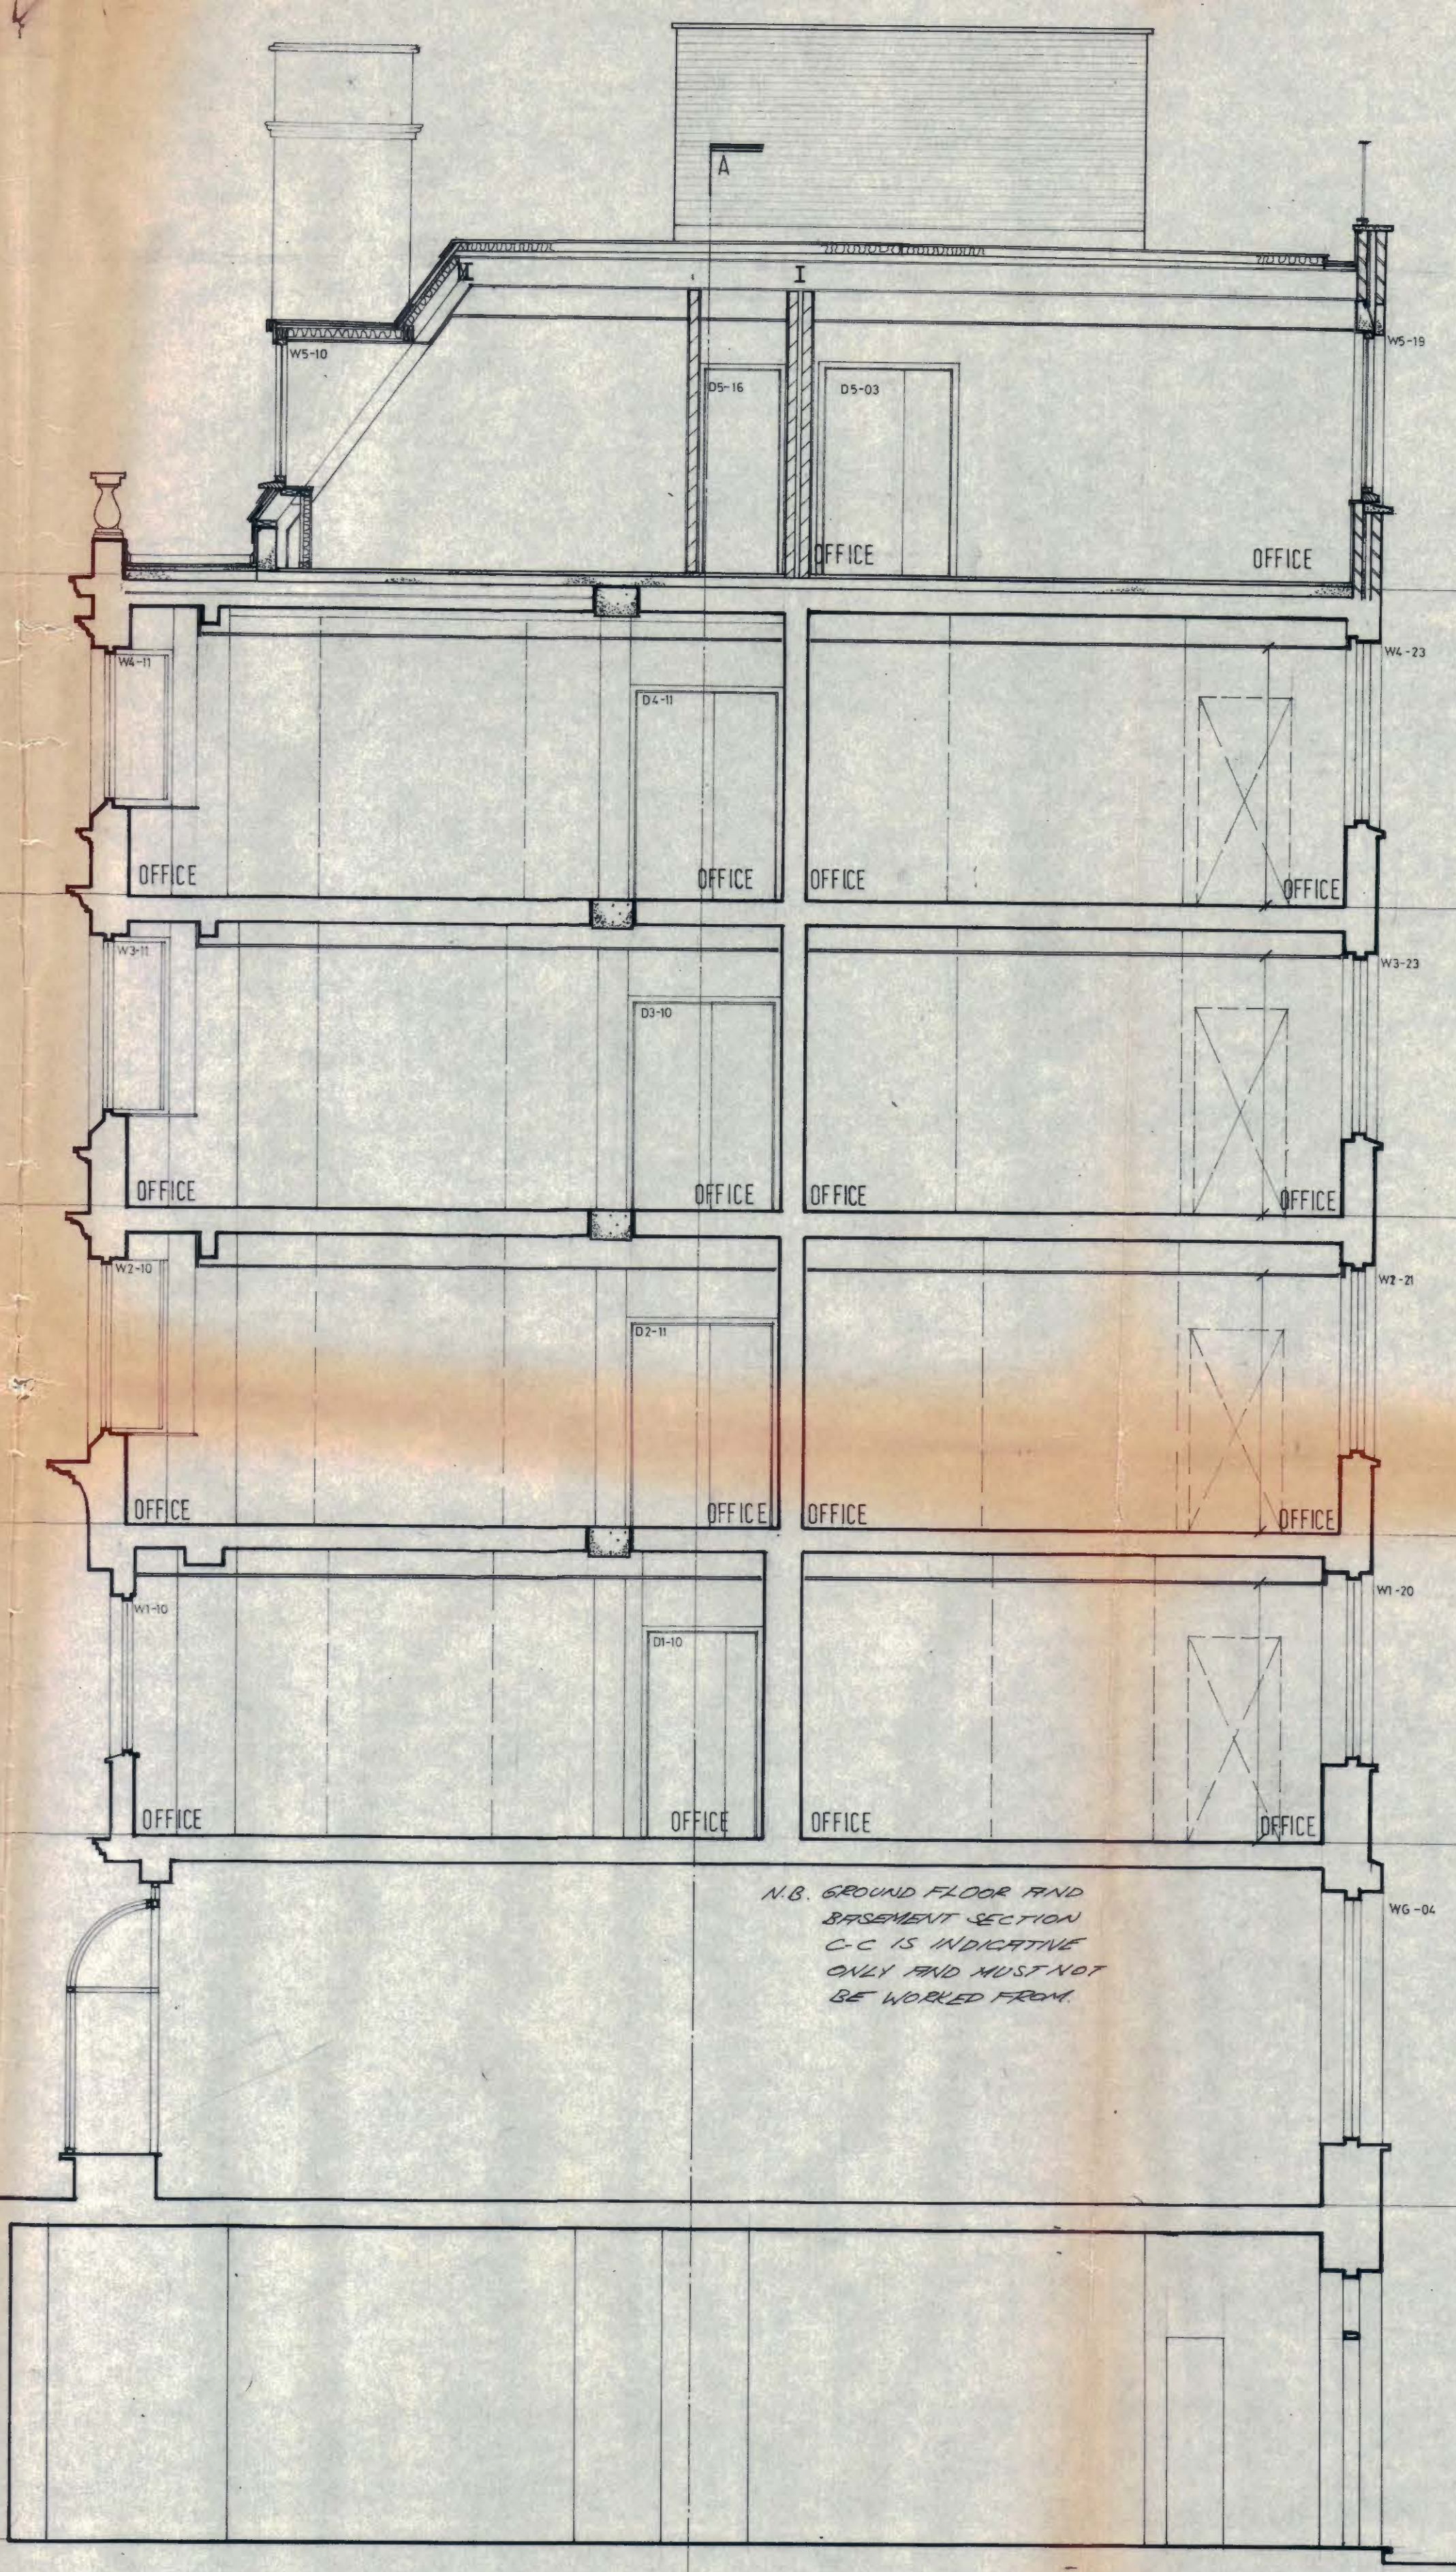

VERNON HOUSE _ SECTION C-C

Information

LONDON BOROUGH OF CAMDEN
TOWN AND COUNTRY PLANNING ACTS
31 OCT 1978
PLANS ~~NOT~~ APPROVED
ON BEHALF OF THE COUNCIL

Amendments

	Date	Revisions	By
1	11-7-78	COURT DRAINING	gpc

CTP/N14/24/9/26924

Job title
PROPOSED REFURBISHMENT OF OFFICES
AT
SICILIAN AND VERNON HOUSE
SICILIAN AVENUE HOLBORN WC1

Drawing title
SICILIAN HOUSE _ SECTION B-B
VERNON HOUSE _ SECTION C-C

Scale	Date	Job	No.
1:50	MARCH 78	1673	60 A

Thomas Saunders and Associates
TSA&A
15 Old Ford Road London E2
Telephone 01-980 4400
Cables TOSANDAS London