


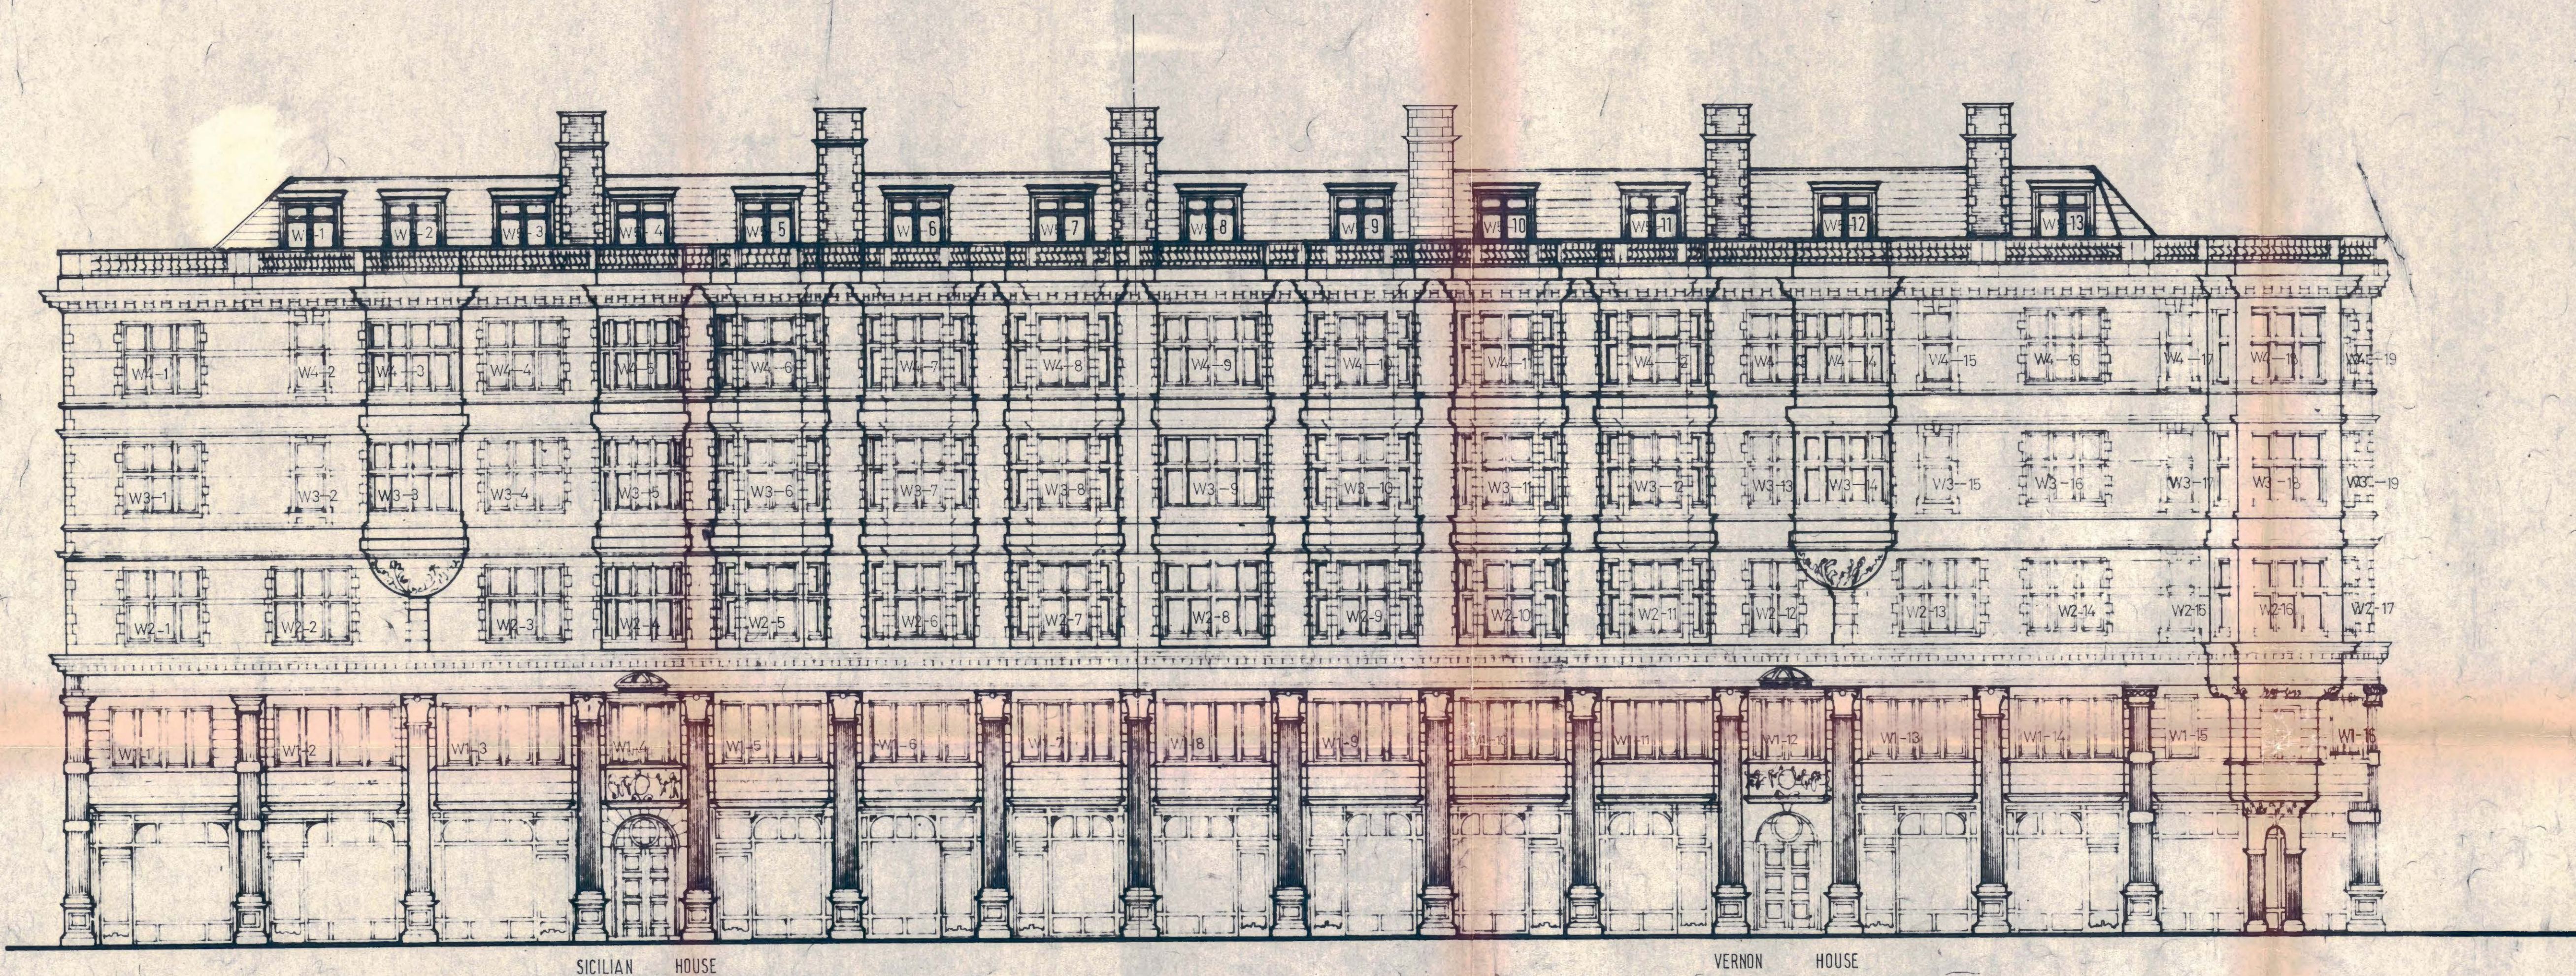

ELEVATION

LONDON BOROUGH OF CAMDEN
TOWN AND COUNTRY PLANNING ACTS
23 SEP 1981
PLANS NOT APPROVED
ON BEHALF OF THE COUNCIL

CTP/M14/24/G | 32604 1
HB2697

LONDON BOROUGH OF CAMDEN
TOWN AND COUNTRY PLANNING ACTS
12 OCT 1981
PLANS NOT APPROVED
ON BEHALF OF THE COUNCIL

Information

Amendments

Date	Revisions	By
11-7-78	CONTRACT DETAILS	11
4-1979	Chimney repositioned	BW

Job title:
PROPOSED REFURBISHMENT TO OFFICES
AT
SICILIAN AND VERNON HOUSES,
SICILIAN AVENUE, HOLBORN, WC1.

Scale: 8'-0-1 inch
Date: sept 77
Job: 1673
No: 148

Thomas Saunders and Associates
TSA
15 Old Ford Road London E2
Telephone 01-883 4400
Cables TOSANDAS London