


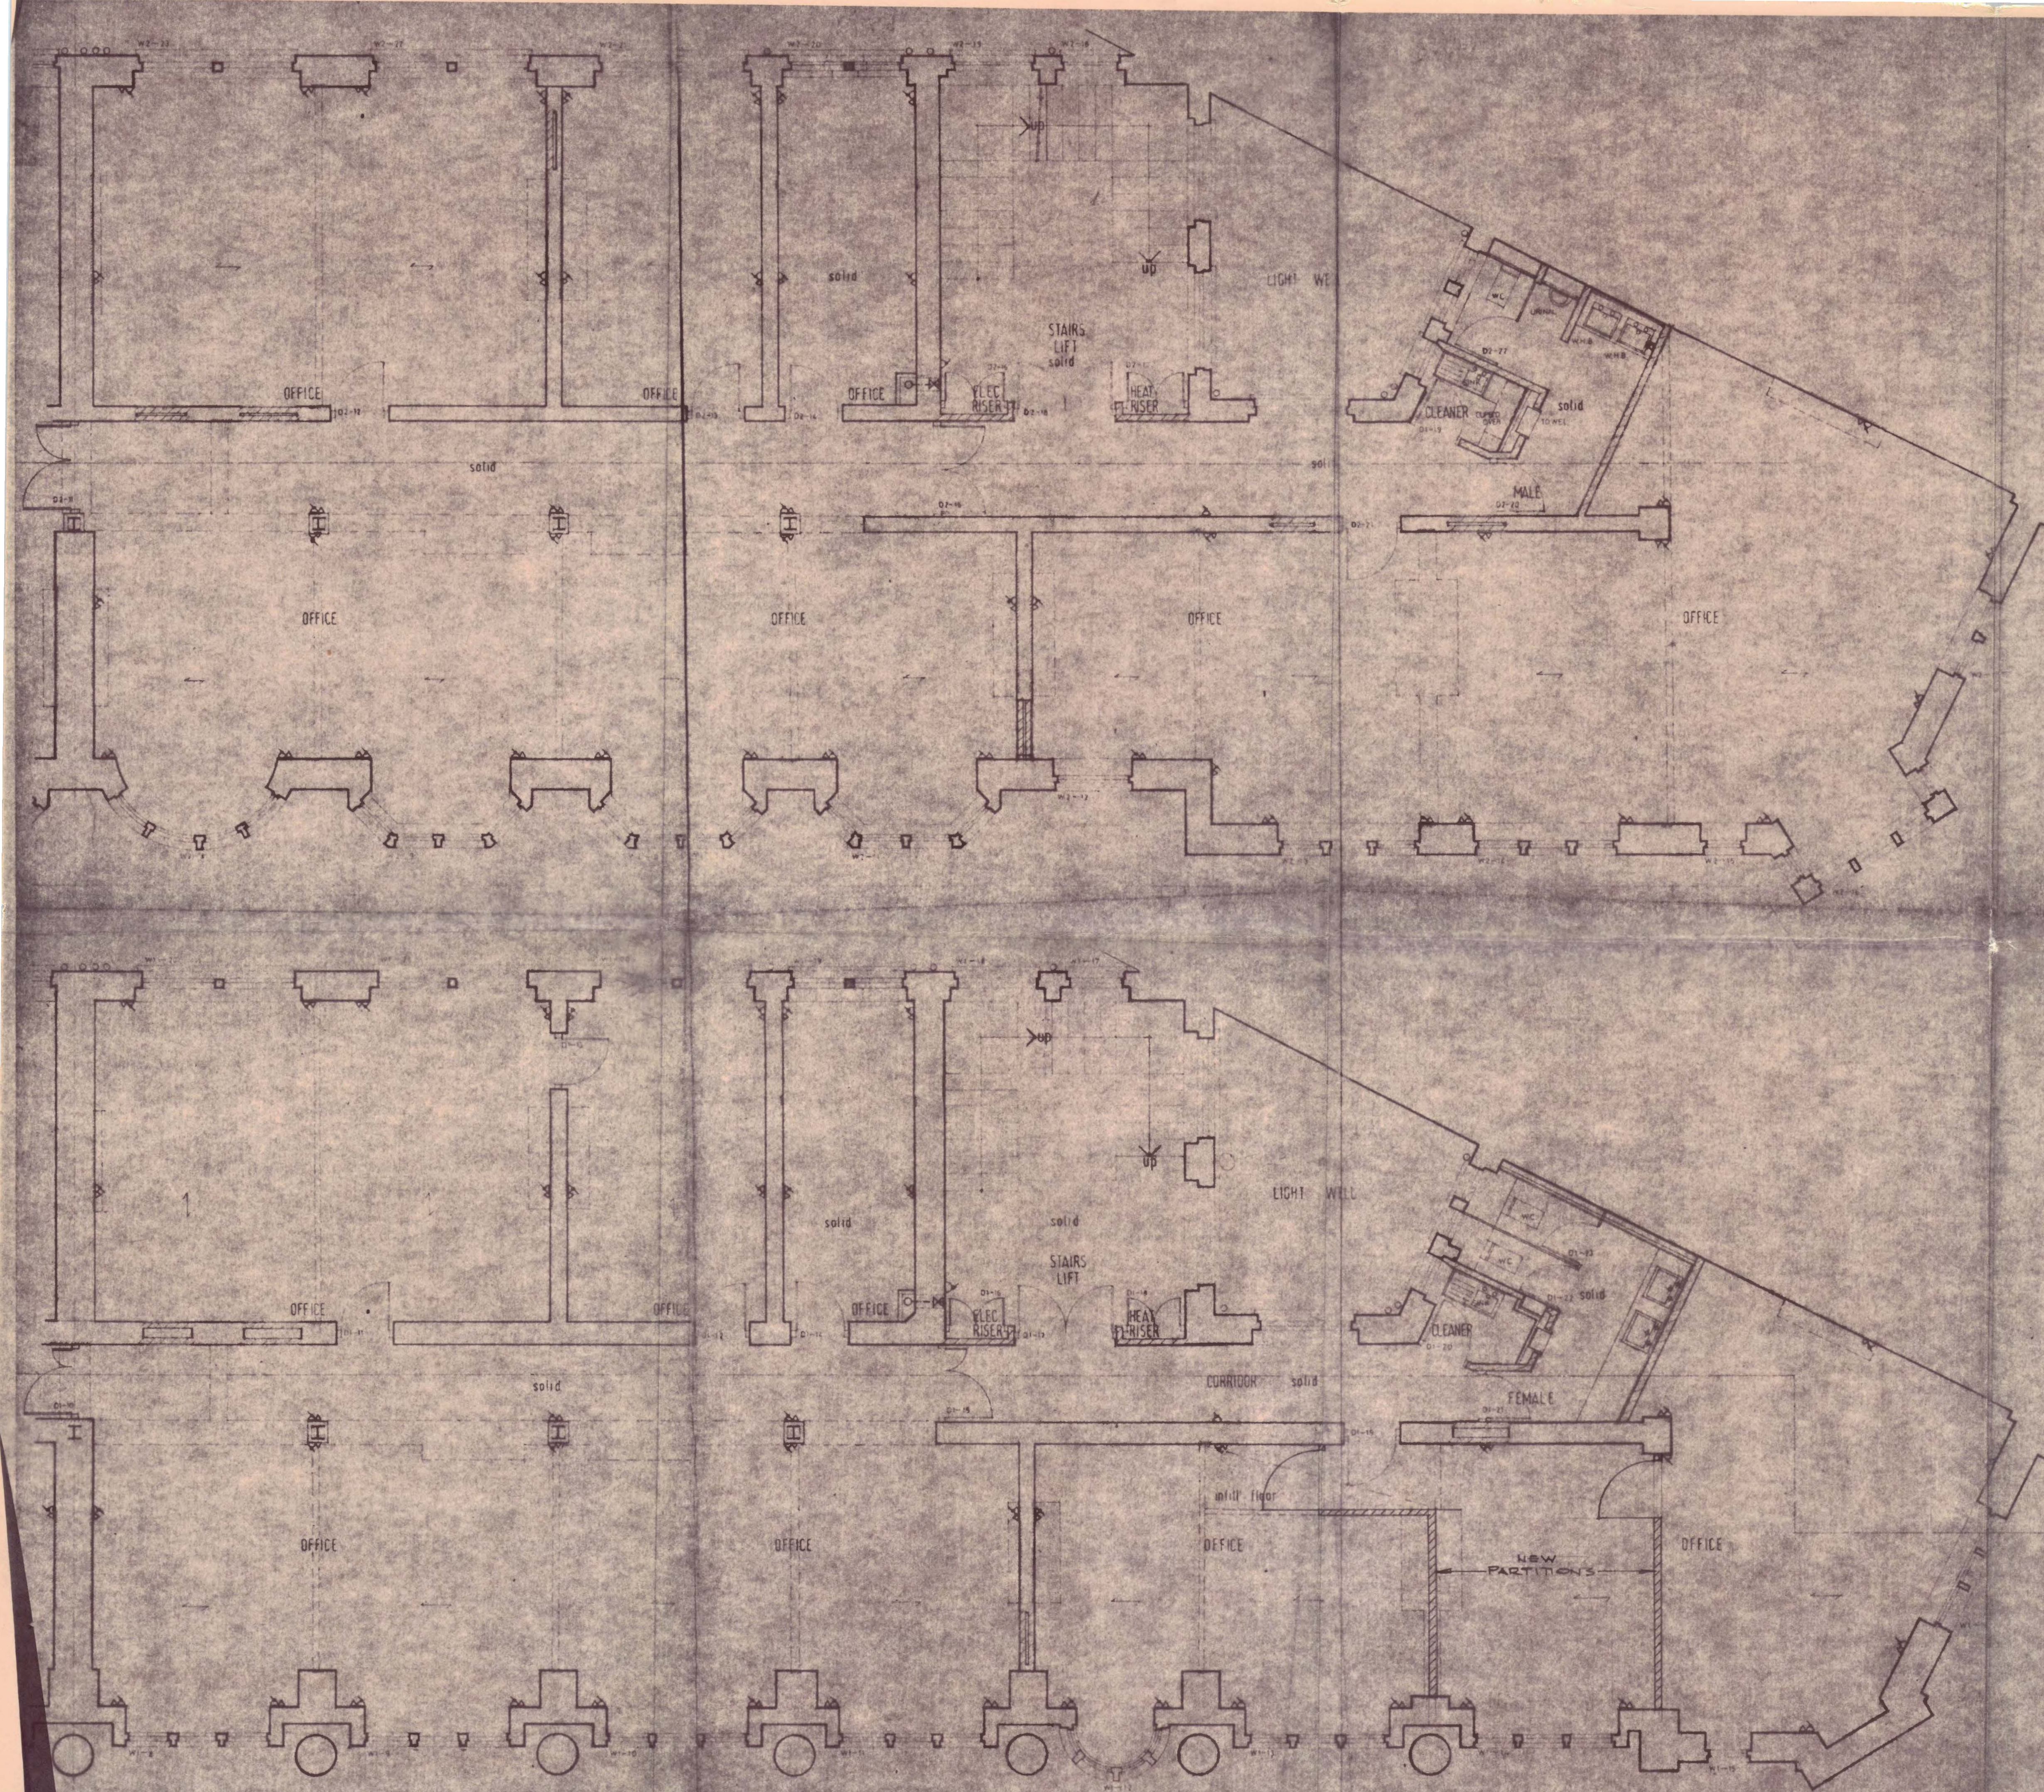

Information

- ▶ double 13amp power point
- ▶ telephone point
- ▶ shaving point
- dry riser

2

Amendments

Date	Amendment	By

CTP/N14/24/G /HB
2474

LONDON BOROUGH OF CAMDEN
TOWN AND COUNTRY PLANNING ACTS
13 AUG 1980
PLANS APPROVED
ON BEHALF OF THE COUNCIL

PRELIMINARY

VERNON HOUSE
HOLBORN WC1

PLANS SETTING OUT
POWER AND TELEPHONE POINTS

Scale	Date	Job	No
1:50	3-78	1673	55

Thomas Saunders and Associates

TSA&A

13 Old Ford Road London
Telephone 070 481 1111
Cables TOSANBAS

1