



- 1 applied graphics on inside of glass
- 2 internal spot lights on display of goods
- 3 hanging board - max size 600x450mm
- 4 supporting bar positioned directly above cornice
- 5 tie bars fixed to terra cotta blocks above
- 6 concealed fluorescent lighting
- 7 sign located centrally between columns
- 8 top of sign to be level with, or below base of cornice
- 9 sign not to extend out further than is necessary to avoid sun blind

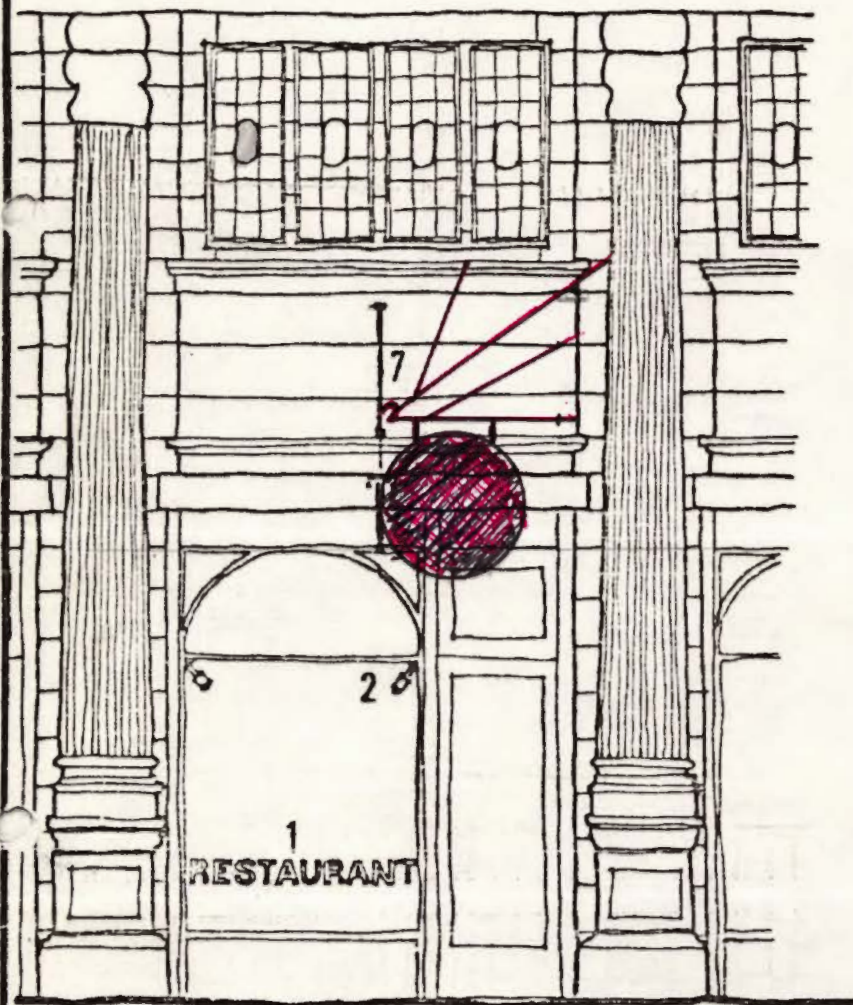

Elevation-typical bay

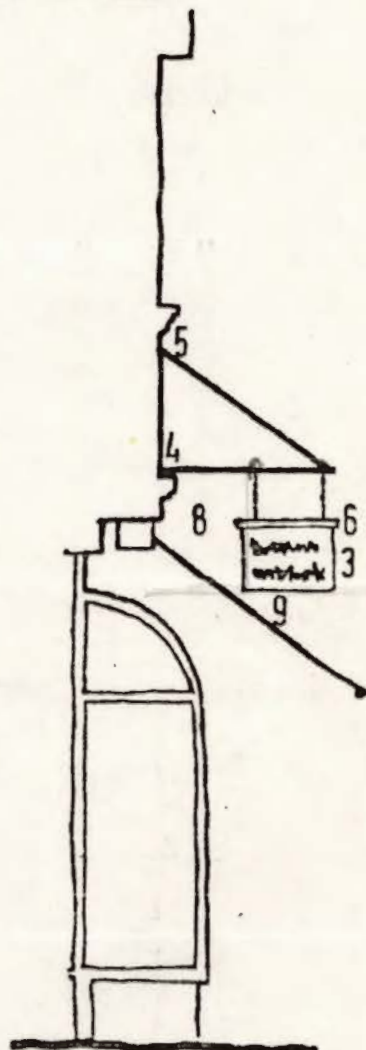

Section

CTP/N14/24/G/HB2554.

London Borough of Camden

Department of
Planning and Community Services
Advisory Group (AG) on
Signage (AG) on
Signage (AG) on
Signage (AG) on
Signage (AG) on



Sicilian Avenue Advertising Policy

Location and type of hanging signs

Drawing Number 1A

Case No: H14/21/A

Scale: 1:50

Date: JUNE 1978

2 SUPPORT CHAINS

72"

TO CLEAR
SHOP WINDOW

GOLD LEAF
WRITING
HEAD
DOLPHINS
& PANEL
LINES.

BLACK
BACKGROUND



36" dia

SCALE: — 2" = 1 FOOT.

DOUBLE SIDED GLASS SWING SIGN IN METAL FRAME.

CTP/M4/24/4/HR2554