


Planning application boundary extent

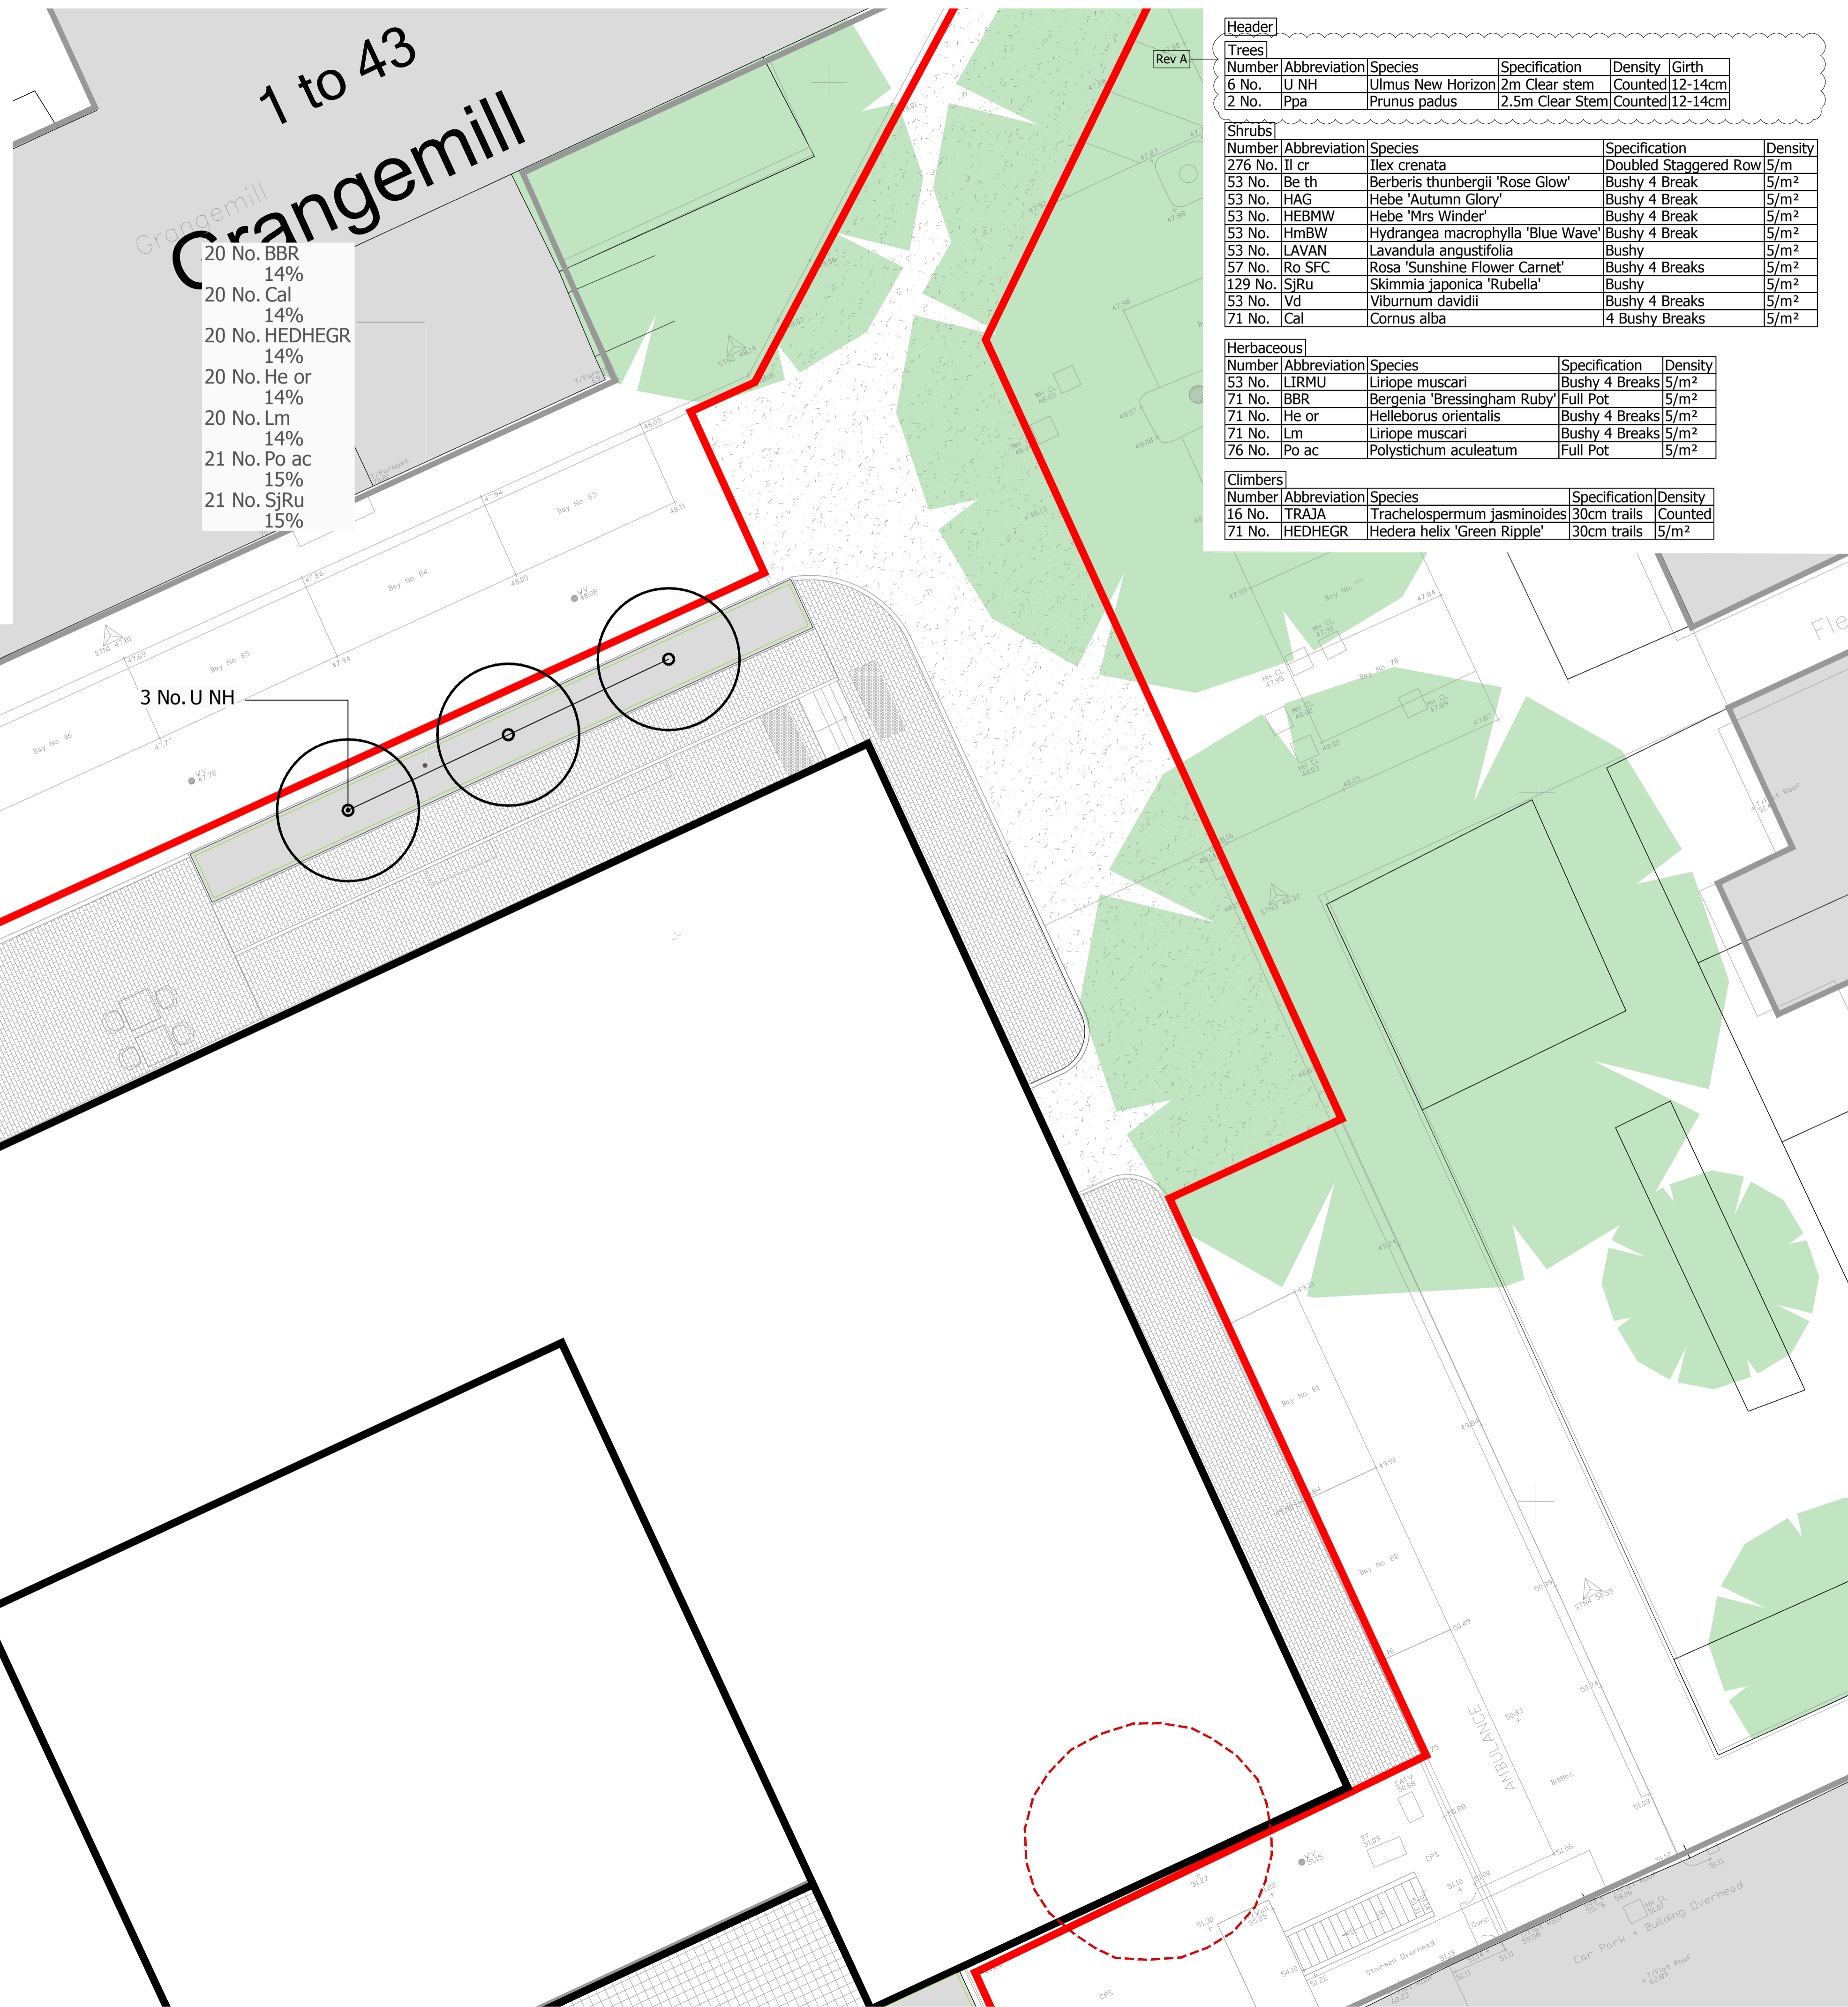

- 1 to 43 Crangemill**
- 20 No. BBR 14%
 - 20 No. Cal 14%
 - 20 No. HEDHEGR 14%
 - 20 No. He or 14%
 - 20 No. Lm 14%
 - 21 No. Po ac 15%
 - 21 No. SjrRu 15%

Header					
Trees					
Number	Abbreviation	Species	Specification	Density	Girth
6 No.	U NH	Ulmus New Horizon	2m Clear stem	Counted	12-14cm
2 No.	Ppa	Prunus padus	2.5m Clear Stem	Counted	12-14cm

Shrubs					
Number	Abbreviation	Species	Specification	Density	
276 No.	Il cr	Ilex crenata	Doubled Staggered Row	5/m	
53 No.	Be th	Berberis thunbergii 'Rose Glow'	Bushy 4 Break	5/m ²	
53 No.	HAG	Hebe 'Autumn Glory'	Bushy 4 Break	5/m ²	
53 No.	HEBMW	Hebe 'Mrs Winder'	Bushy 4 Break	5/m ²	
53 No.	HmBW	Hydrangea macrophylla 'Blue Wave'	Bushy 4 Break	5/m ²	
53 No.	LAVAN	Lavandula angustifolia	Bushy	5/m ²	
57 No.	Ro SFC	Rosa 'Sunshine Flower Carpet'	Bushy 4 Breaks	5/m ²	
129 No.	SjrRu	Skimmia japonica 'Rubella'	Bushy	5/m ²	
53 No.	Vd	Viburnum davidii	Bushy 4 Breaks	5/m ²	
71 No.	Cal	Cornus alba	4 Bushy Breaks	5/m ²	

Herbaceous				
Number	Abbreviation	Species	Specification	Density
53 No.	LIRMU	Liriope muscari	Bushy 4 Breaks	5/m ²
71 No.	BBR	Bergenia 'Bressingham Ruby'	Full Pot	5/m ²
71 No.	He or	Helleborus orientalis	Bushy 4 Breaks	5/m ²
71 No.	Lm	Liriope muscari	Bushy 4 Breaks	5/m ²
76 No.	Po ac	Polystichum aculeatum	Full Pot	5/m ²

Climbers				
Number	Abbreviation	Species	Specification	Density
16 No.	TRAJA	Trachelospermum jasminoides	30cm trails	Counted
71 No.	HEDHEGR	Hedera helix 'Green Ripple'	30cm trails	5/m ²

- Planning application boundary
- Soft Landscape
 - Proposed trees
 - Existing Trees
 - Existing tree to be removed
 - Planting beds
 - Specimen climbing plants
 - Hedge planting
 - Greenwall planting to be specified by specialist consultant

- 48 No. Il cr**
- 8 No. BBR 14%
 - 8 No. Cal 14%
 - 8 No. HEDHEGR 14%
 - 8 No. He or 14%
 - 8 No. Lm 14%
 - 9 No. Po ac 15%
 - 9 No. SjrRu 15%

- 49 No. Il cr**
- 9 No. BBR 14%
 - 9 No. Cal 14%
 - 9 No. HEDHEGR 14%
 - 9 No. He or 14%
 - 9 No. Lm

Project
Ingestre Road

Drawing Title
Soft Landscape Ground Floor - Sheet 2 of 3

Date 06.09.18 Scale 1:100 @A1 Drawn by NO Check by MY
 Project No 27463 Drawing No RG-L-04-2 Revision A

BARTON WILLMORE
 Planning • Master Planning & Urban Design • Architecture • Landscape Planning & Design • Environmental Planning • Graphic Communication • Public Engagement • Development Economics
 bartonwillmore.co.uk