


247 TOTTENHAM COURT ROAD

PRE-APP 4



SUPPLEMENTARY SECTIONS 02.06.20



1.0 ADDITIONAL SECTIONS
KEY PLAN


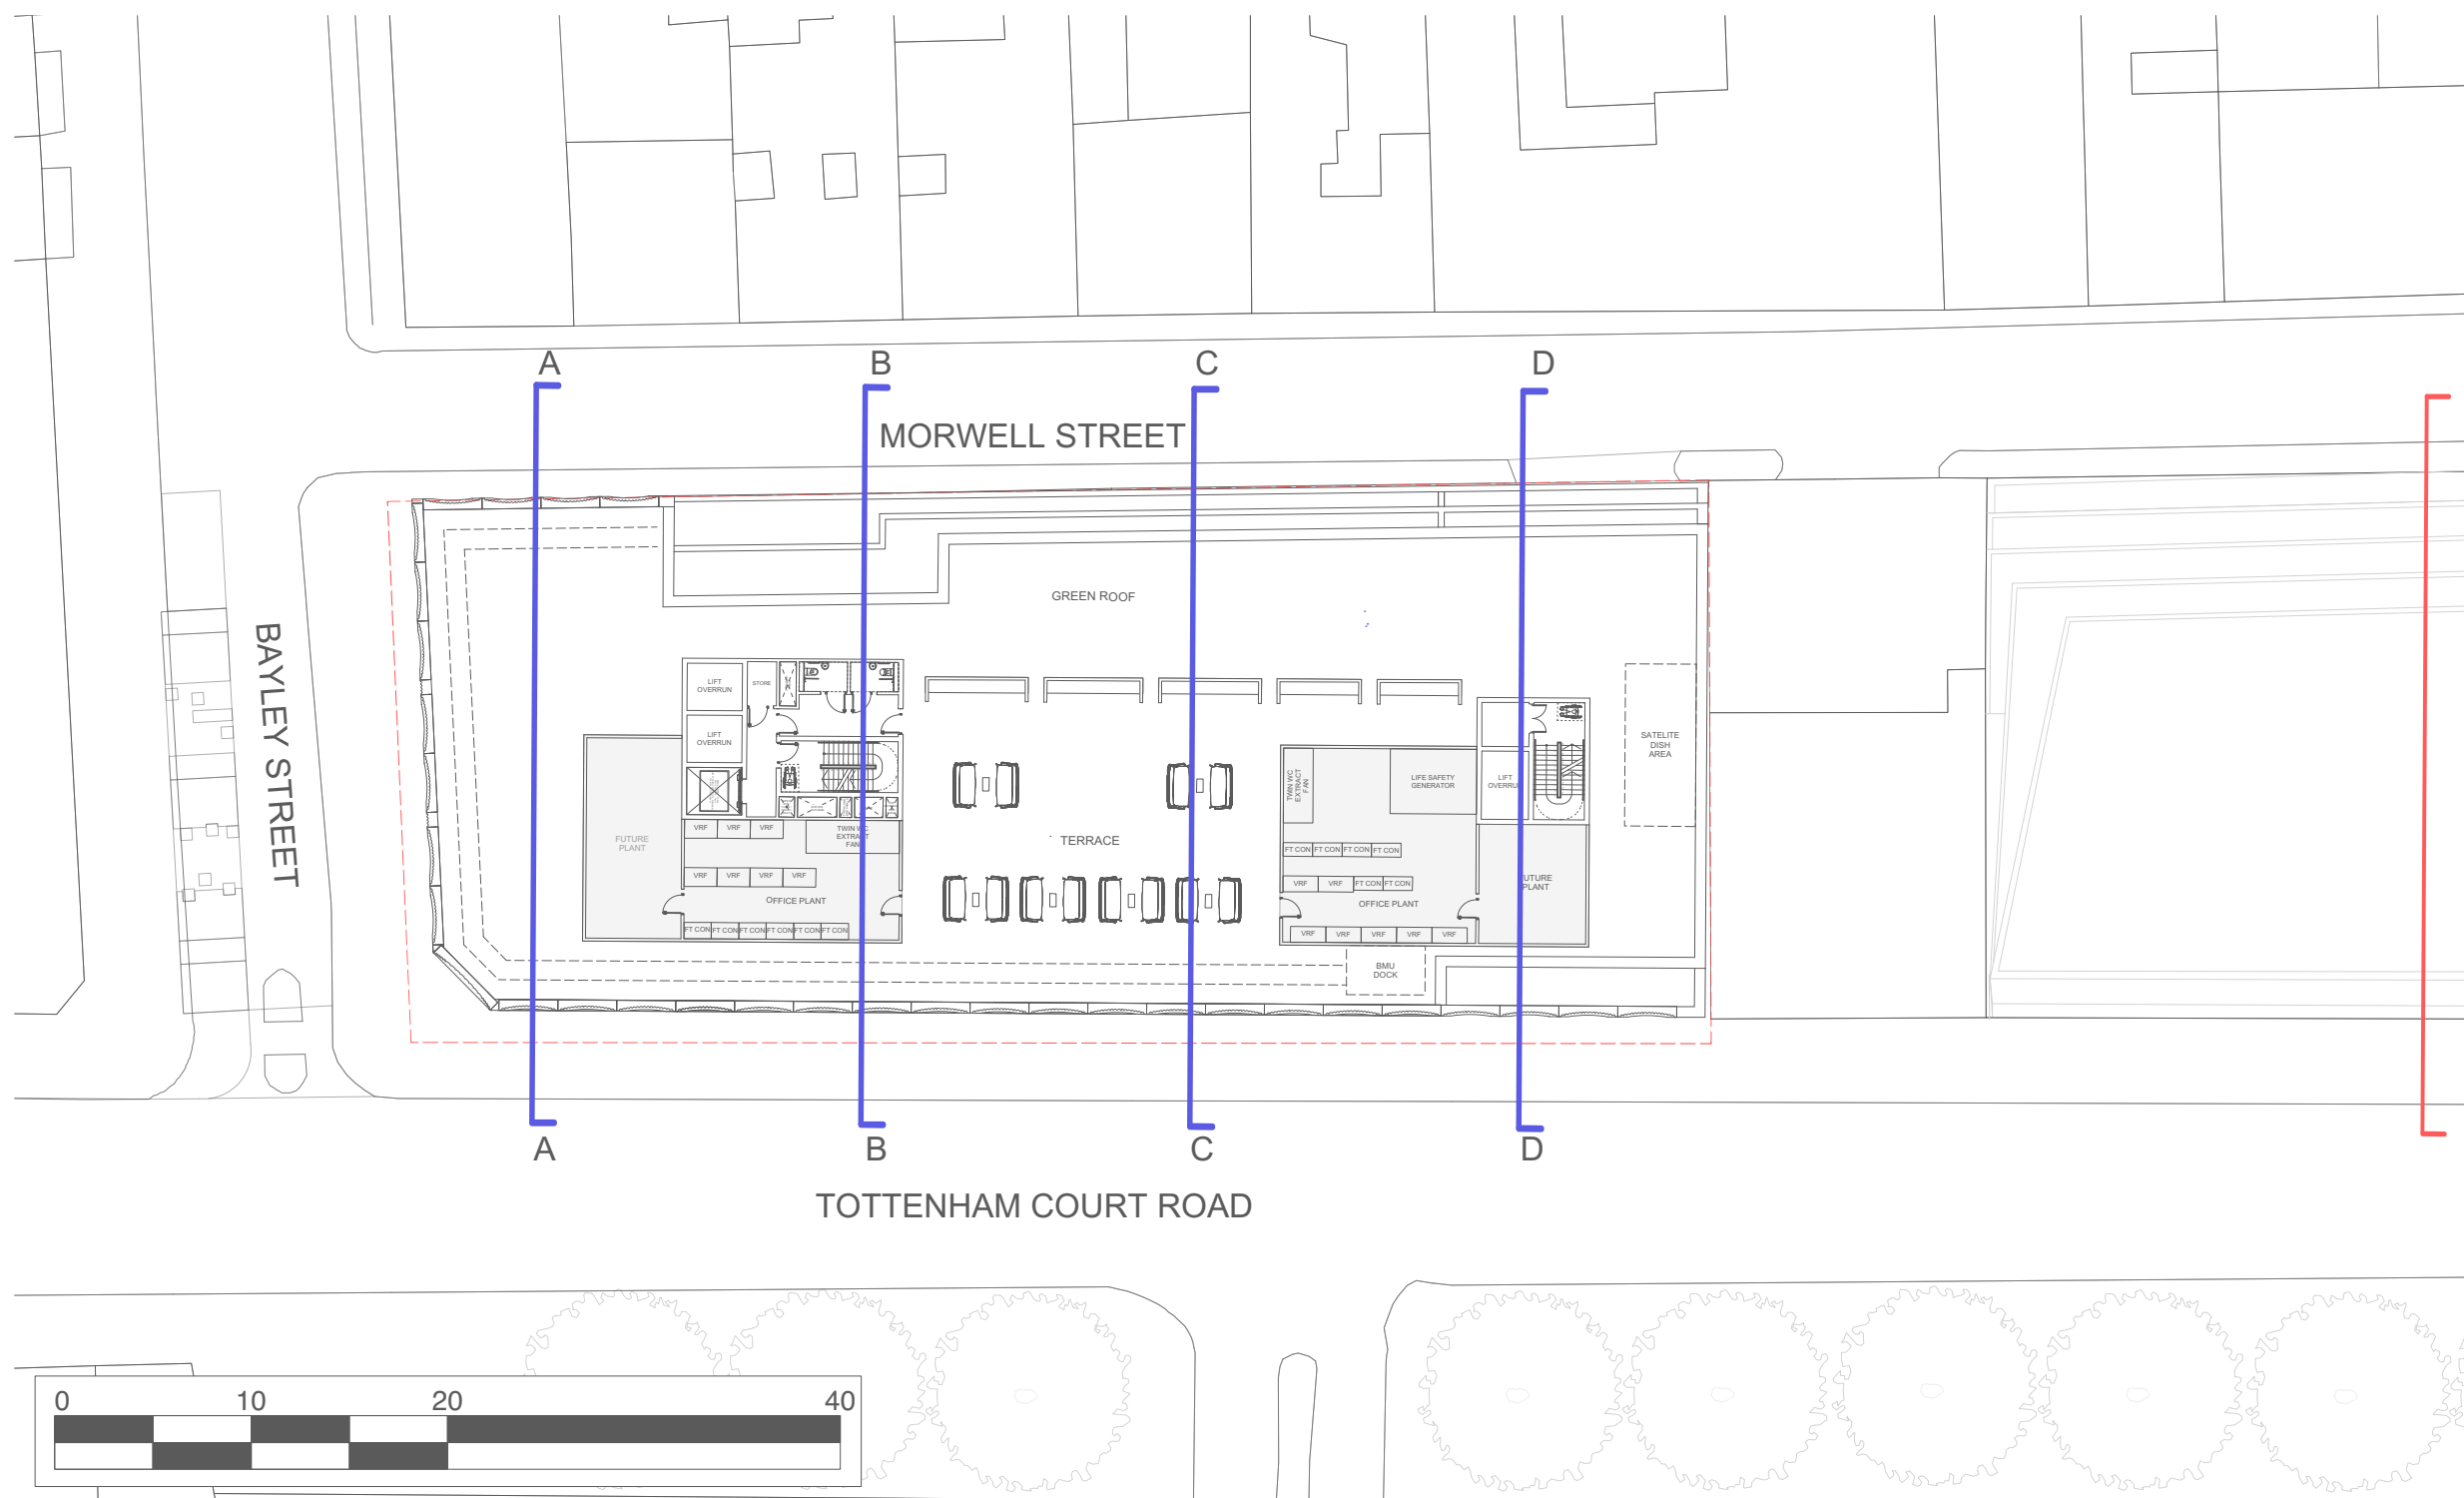


1.0 ADDITIONAL SECTIONS
SECTION AA

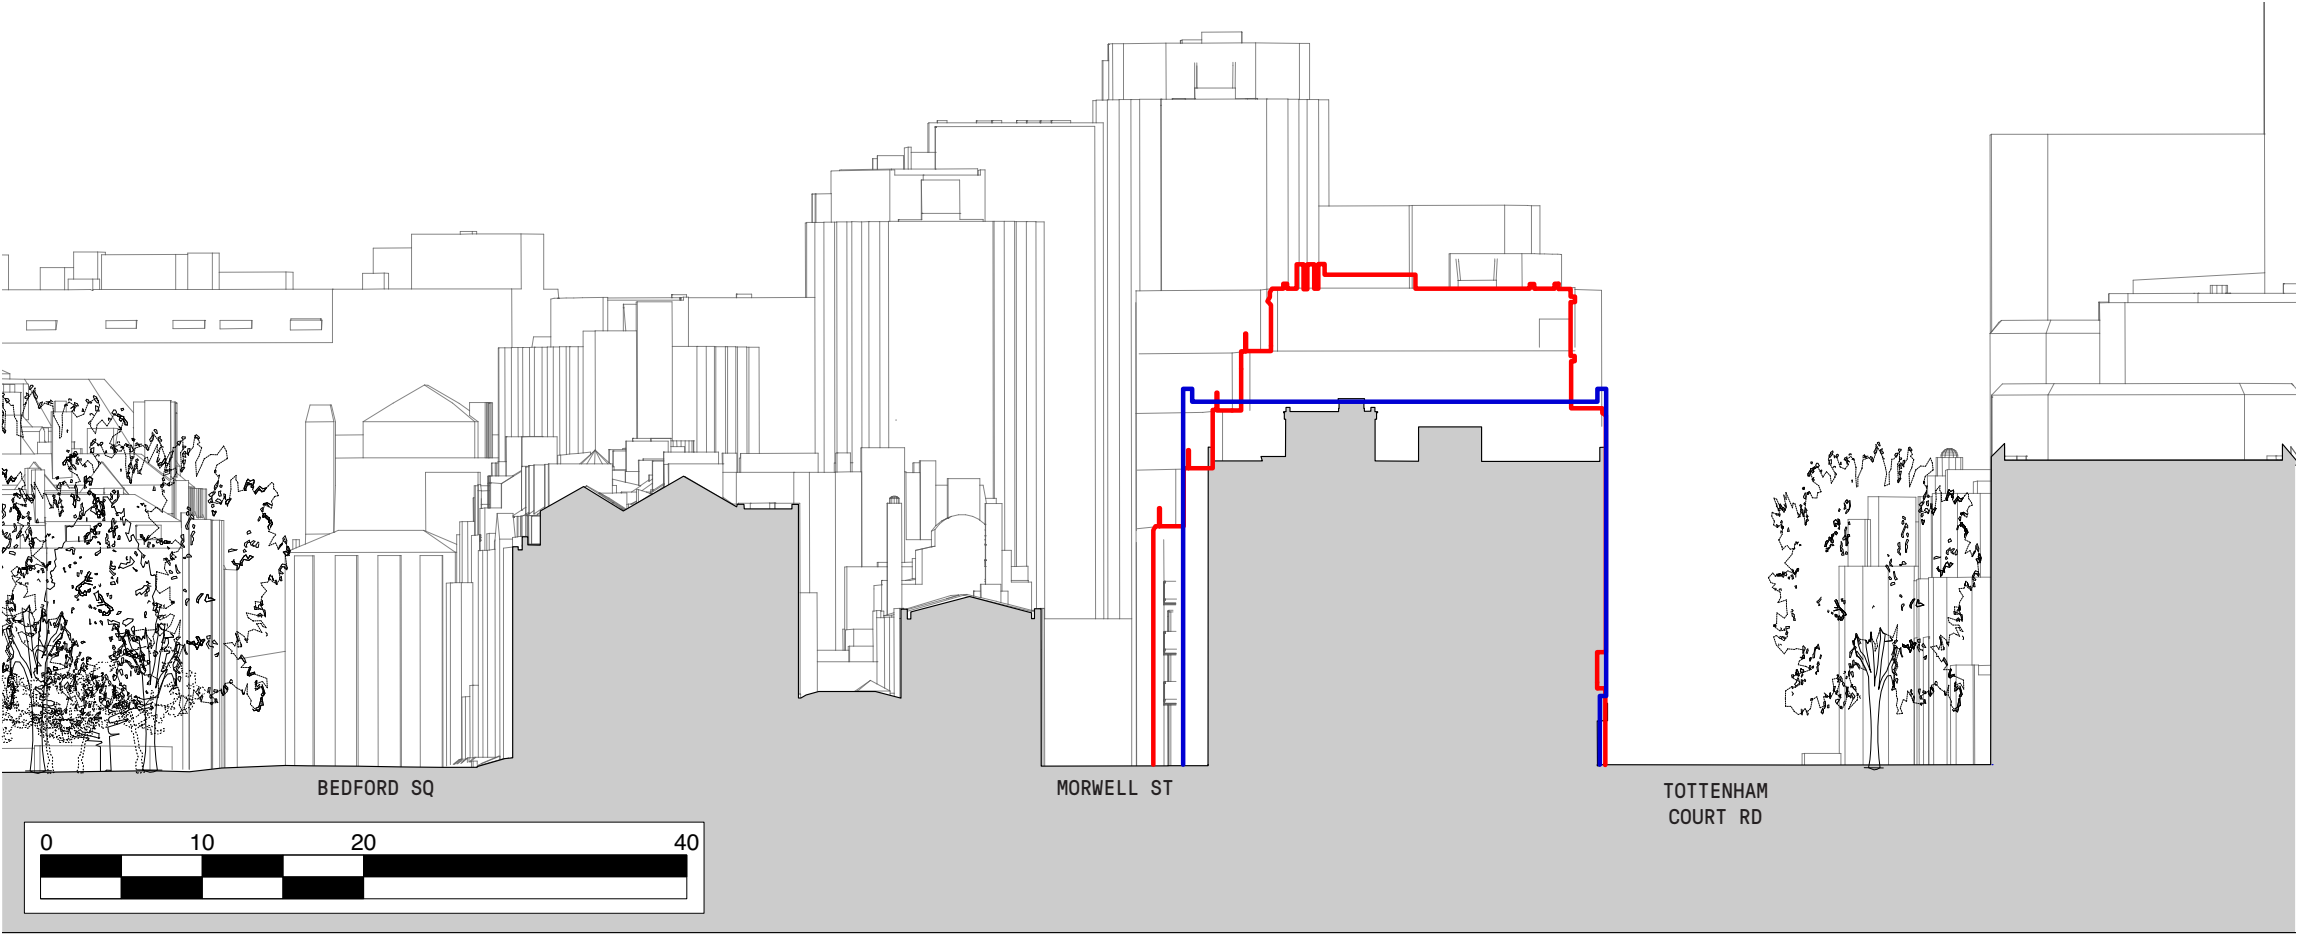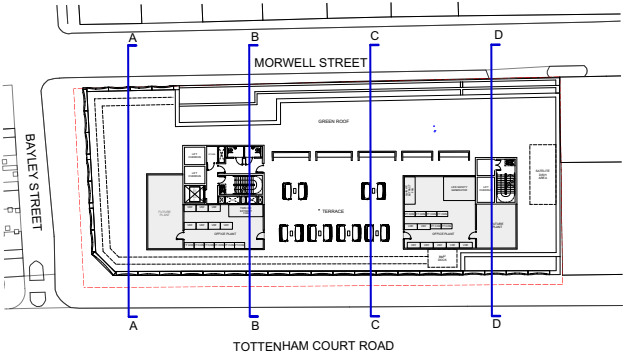



KEY
SECTION OUTLINE OF PROPOSED BUILDING ————
SECTION OUTLINE OF 1 BEDFORD AVENUE ————

1.0 ADDITIONAL SECTIONS
SECTION BB

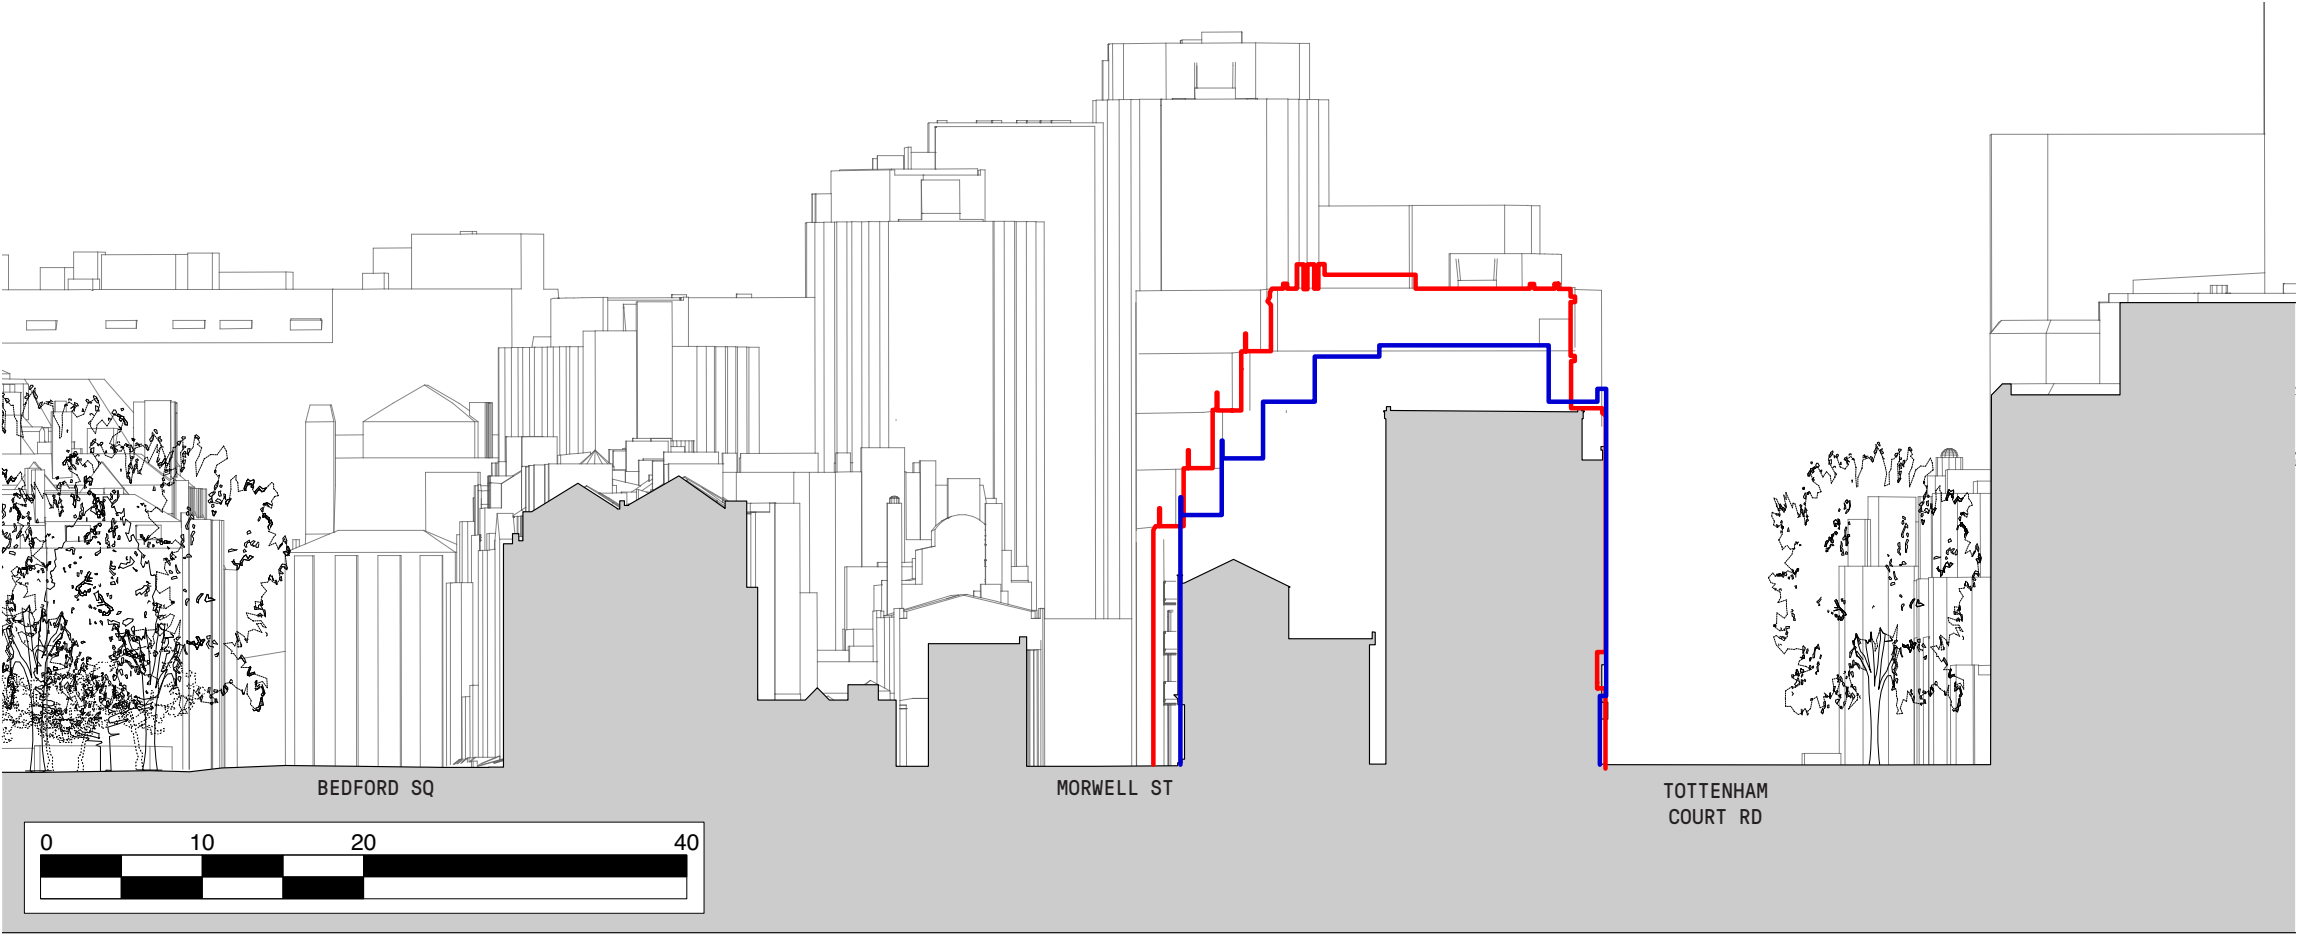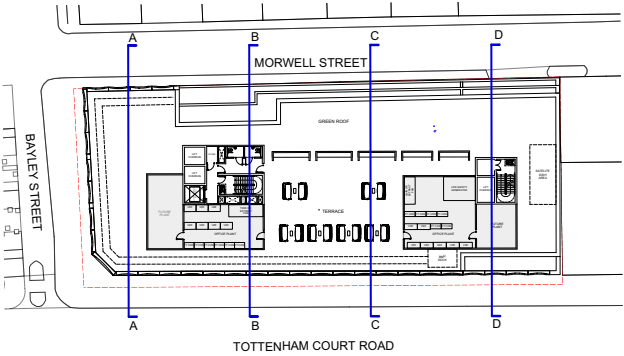



- KEY
- SECTION OUTLINE OF PROPOSED BUILDING ————
 - SECTION OUTLINE OF 1 BEDFORD AVENUE ————

1.0 ADDITIONAL SECTIONS
SECTION CC

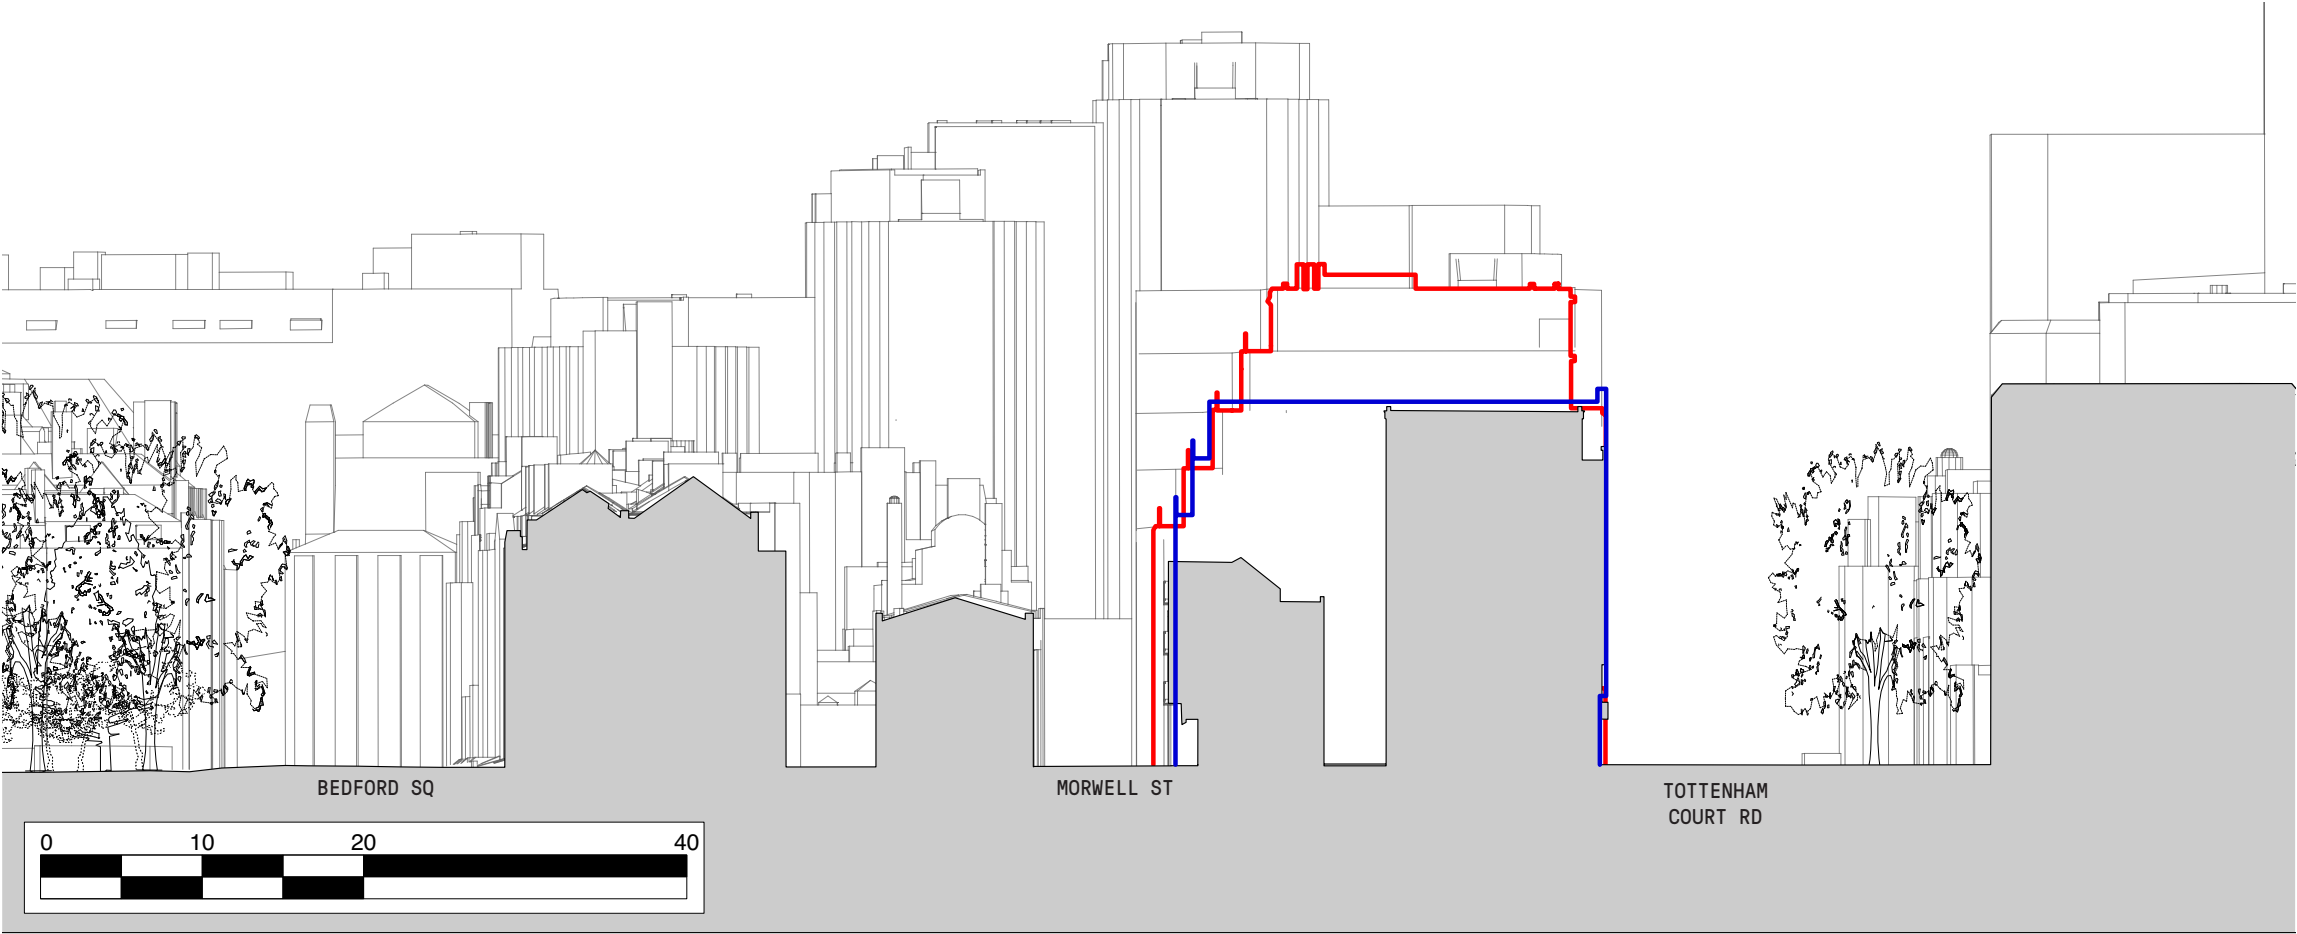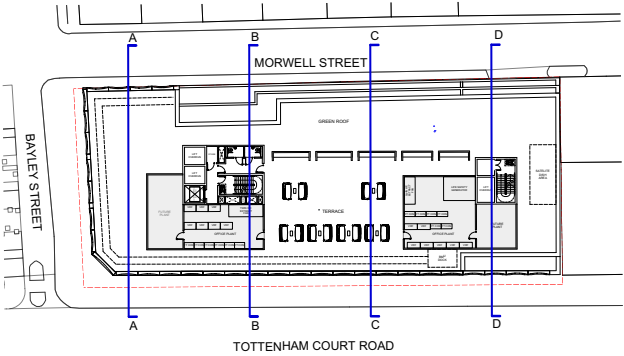

KEY
SECTION OUTLINE OF PROPOSED BUILDING ————
SECTION OUTLINE OF 1 BEDFORD AVENUE ————

1.0 ADDITIONAL SECTIONS
SECTION DD

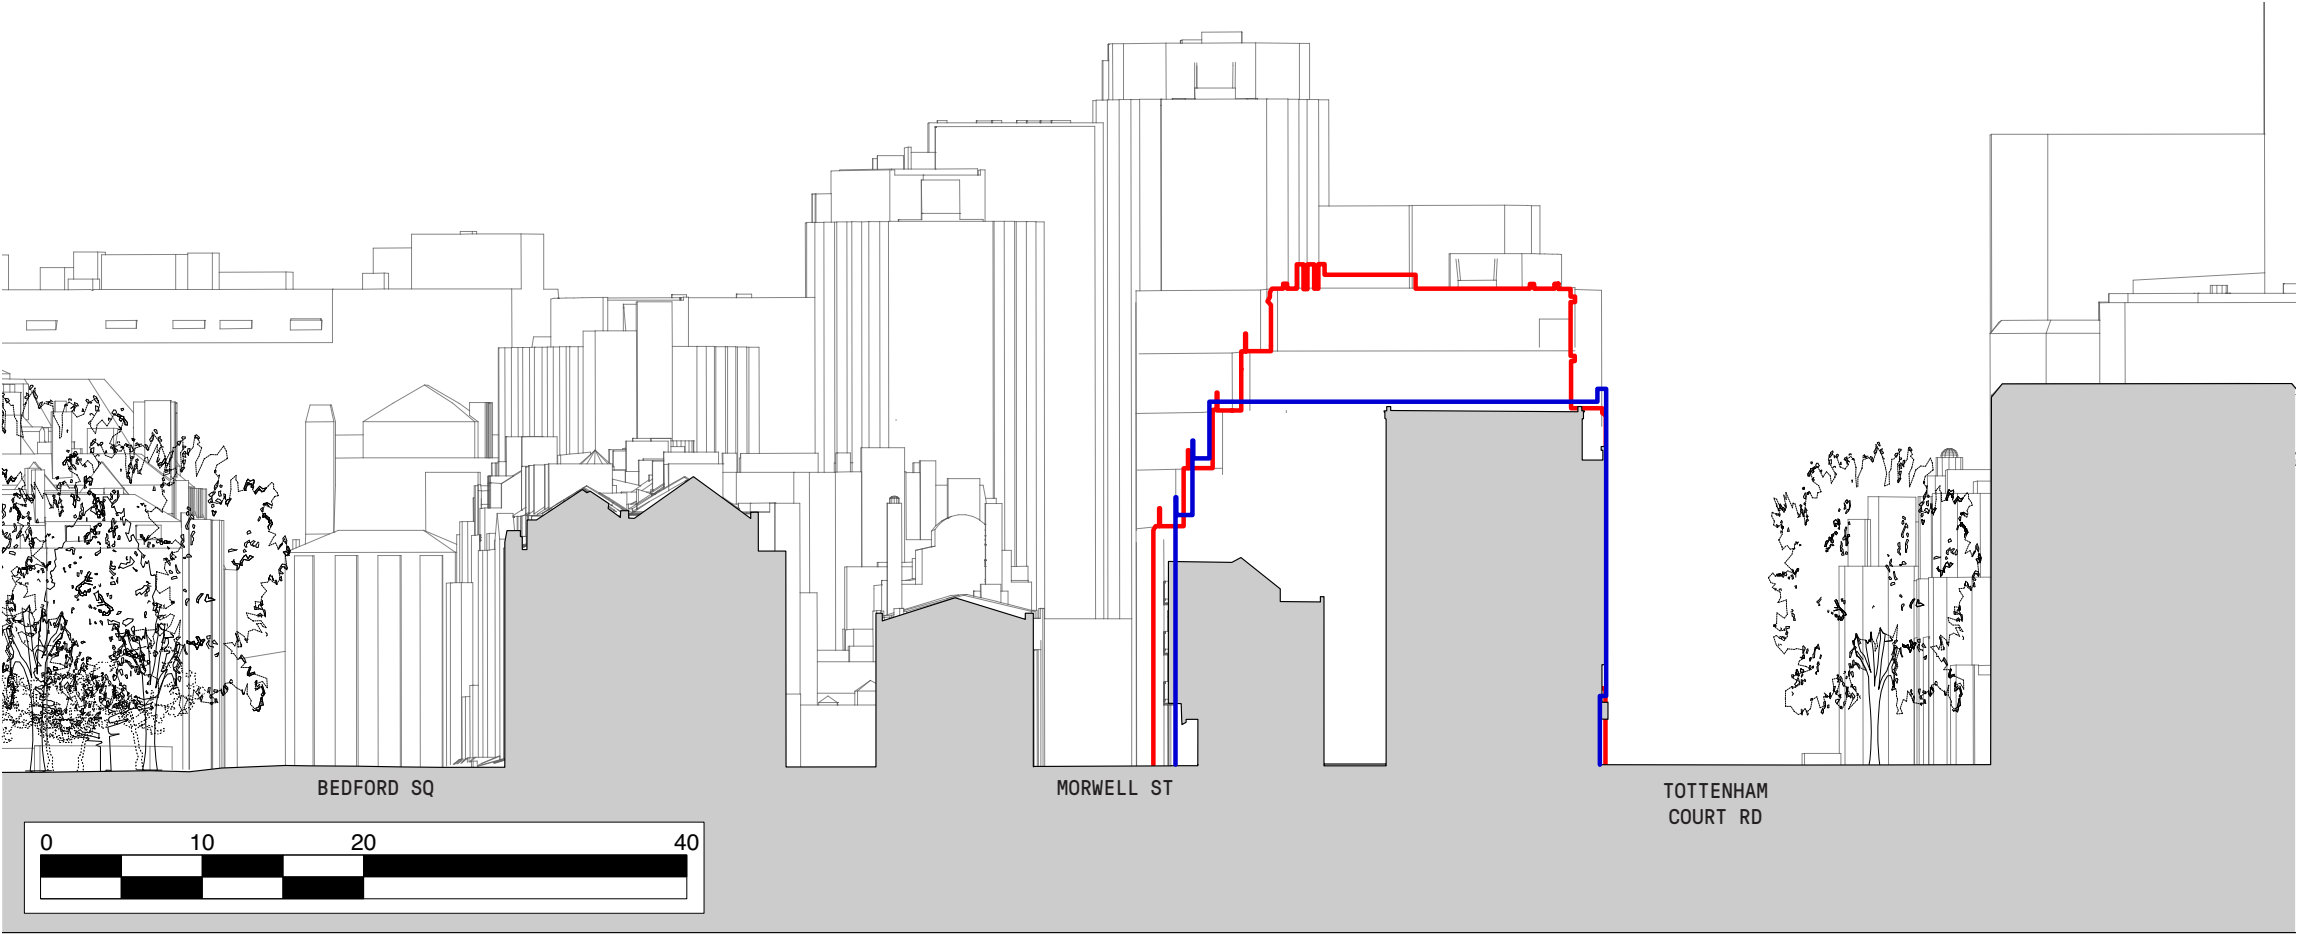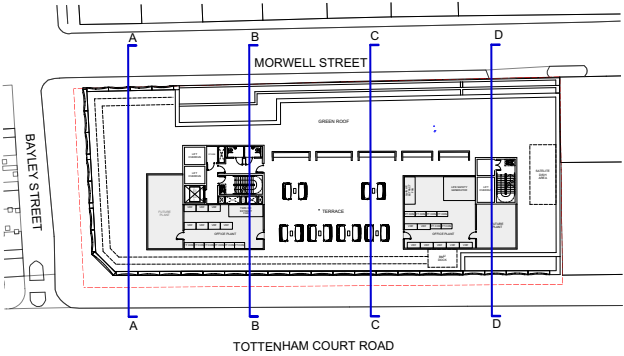

KEY
SECTION OUTLINE OF PROPOSED BUILDING ————
SECTION OUTLINE OF 1 BEDFORD AVENUE ————

STIFF + TREVILLION
ARCHITECTS
16 WOODFIELD ROAD
LONDON W9 2BE

T: +44 (0)20 8960 5550

E: mail@stiffandtrevillion.com