



A-A (1 : 10)

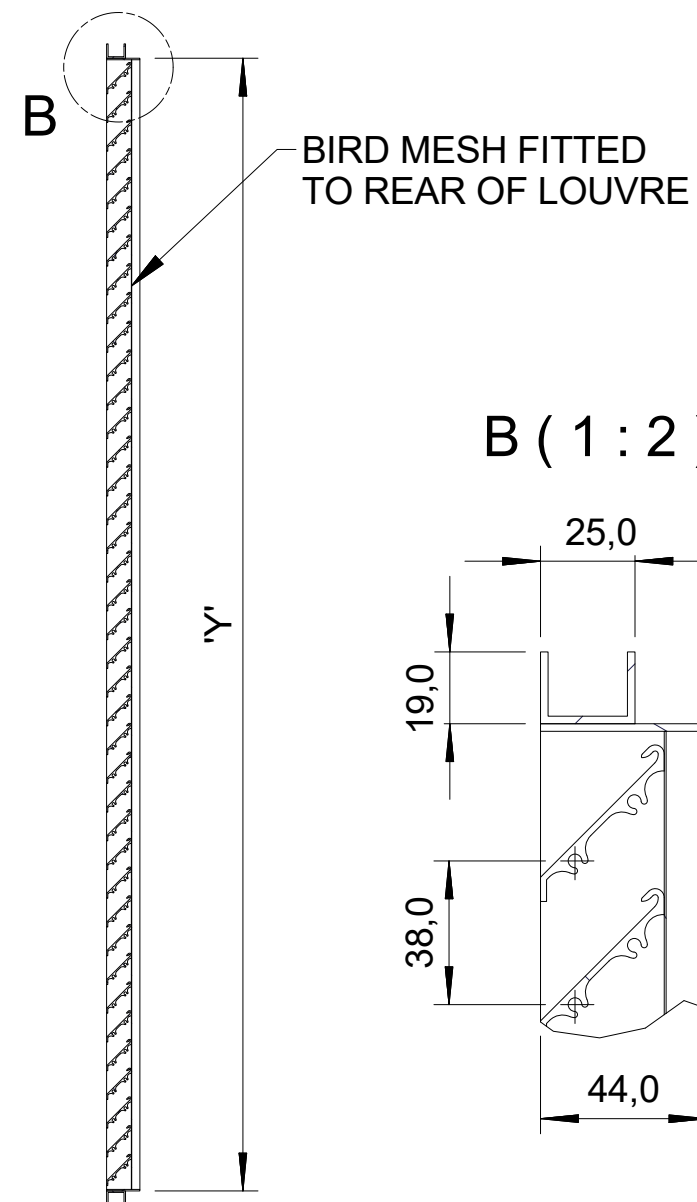

B (1 : 2)

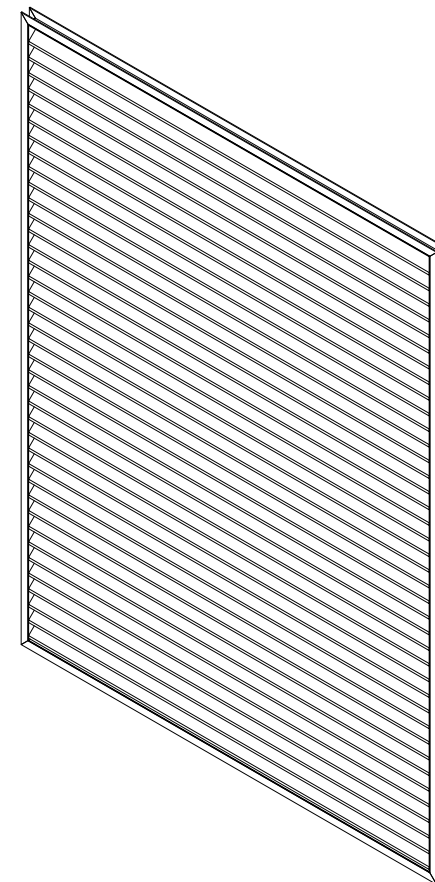

Ref	QTY.	'W'	'H'	'X'	'Y'	FINISH
	1	943	994	905	956	

 THIRD ANGLE PROJECTION			DRAWN: JK		PROJECT NAME:	TOLERANCES UNLESS OTHERWISE STATED: 1 DEC PLACE ±1,0 2 DEC PLACES ±0,5 ANGLES ±1,0°	PRIMARY SCALE: 1:10		DO NOT SCALE PRINT ALL DIMENSIONS IN mm		
			CHK'D.				@SHT. SIZE A3		SHEET No. 1 OF 1		
REVISION HISTORY	DATE:	ECN No.	APP'D.		FINISH: PPC TO CLIENT SPEC		SHT. SIZE / CATEGORY / PART NUMBER				CURRENT REVISION
1	7/5/19	DRAWN					DRAWING NUMBER: LV10431				ISSUE: 1
			This Drawing is Copyright © and is issued on the strict understanding that it is not reproduced, copied, stored in a retrieval system, or disclosed to a third party without the consent in writing of JPR Services Ltd., Weltech Business Centre, Ridgeway, Welwyn Garden City, Herts, AL7 2AA, T: +44 (0) 1707 386126 W: www.jprservices.co.uk						TITLE: FBL-NB LOUVRE, GLAZING BAR FRAME		