

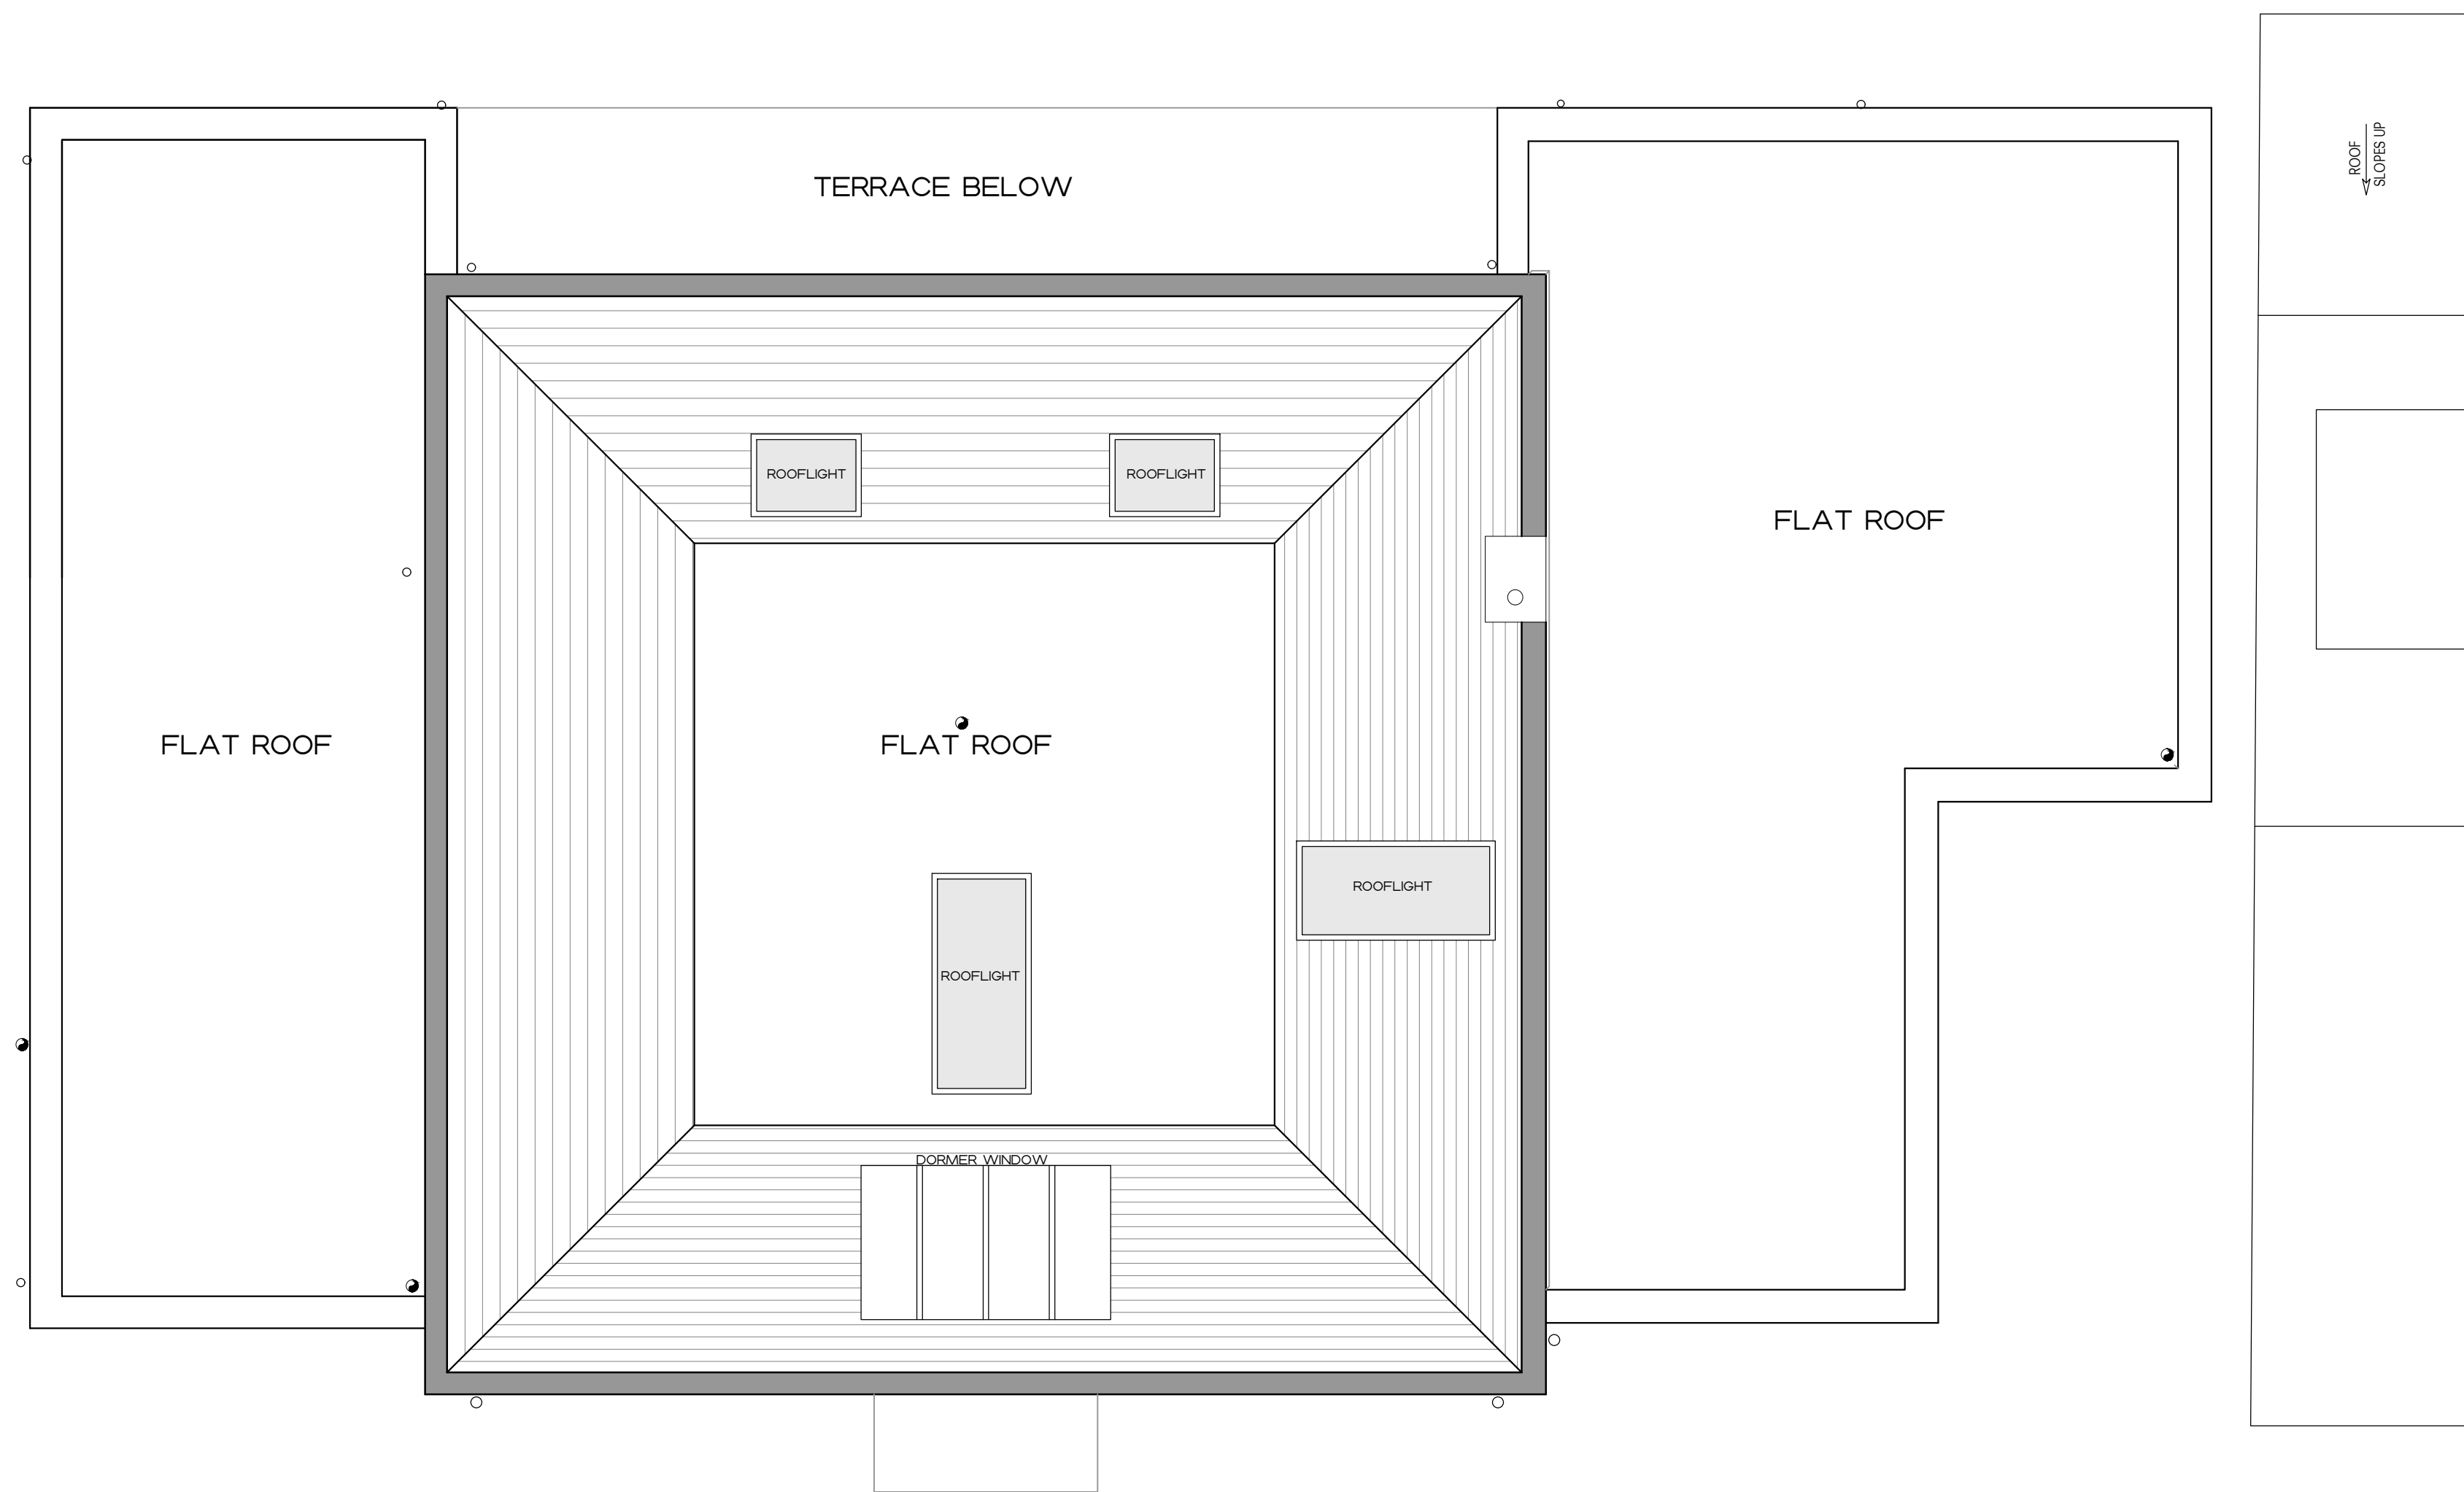


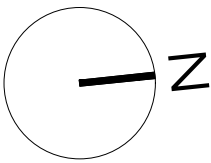

EXISTING ROOFSCAPE

DISCLAIMER
THIS DRAWING IS THE COPYRIGHT OF RIGBY & RIGBY. DO NOT SCALE. ALL DIMENSIONS TO BE CHECKED ON SITE. PLEASE REFER TO WWW.RIGBYANDRIGBY.COM/LEGAL FOR ALL TERMS & CONDITIONS.

REVISIONS
A 15.05.20 Updated to suit revised condenser specification

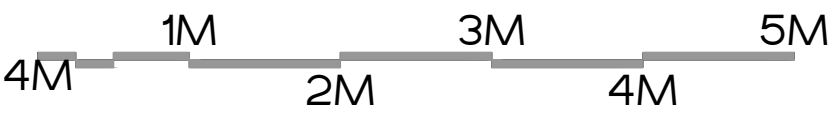


7 ST JOHNS WOOD PARK
CAMDEN
EXISTING ROOFTOP
PLAN
187_1050 REV A
1:50 @ A1, 1:100 @ A3
PLANNING

RIGBY & RIGBY

+44 (0)20 3418 0446
RIGBYANDRIGBY.COM





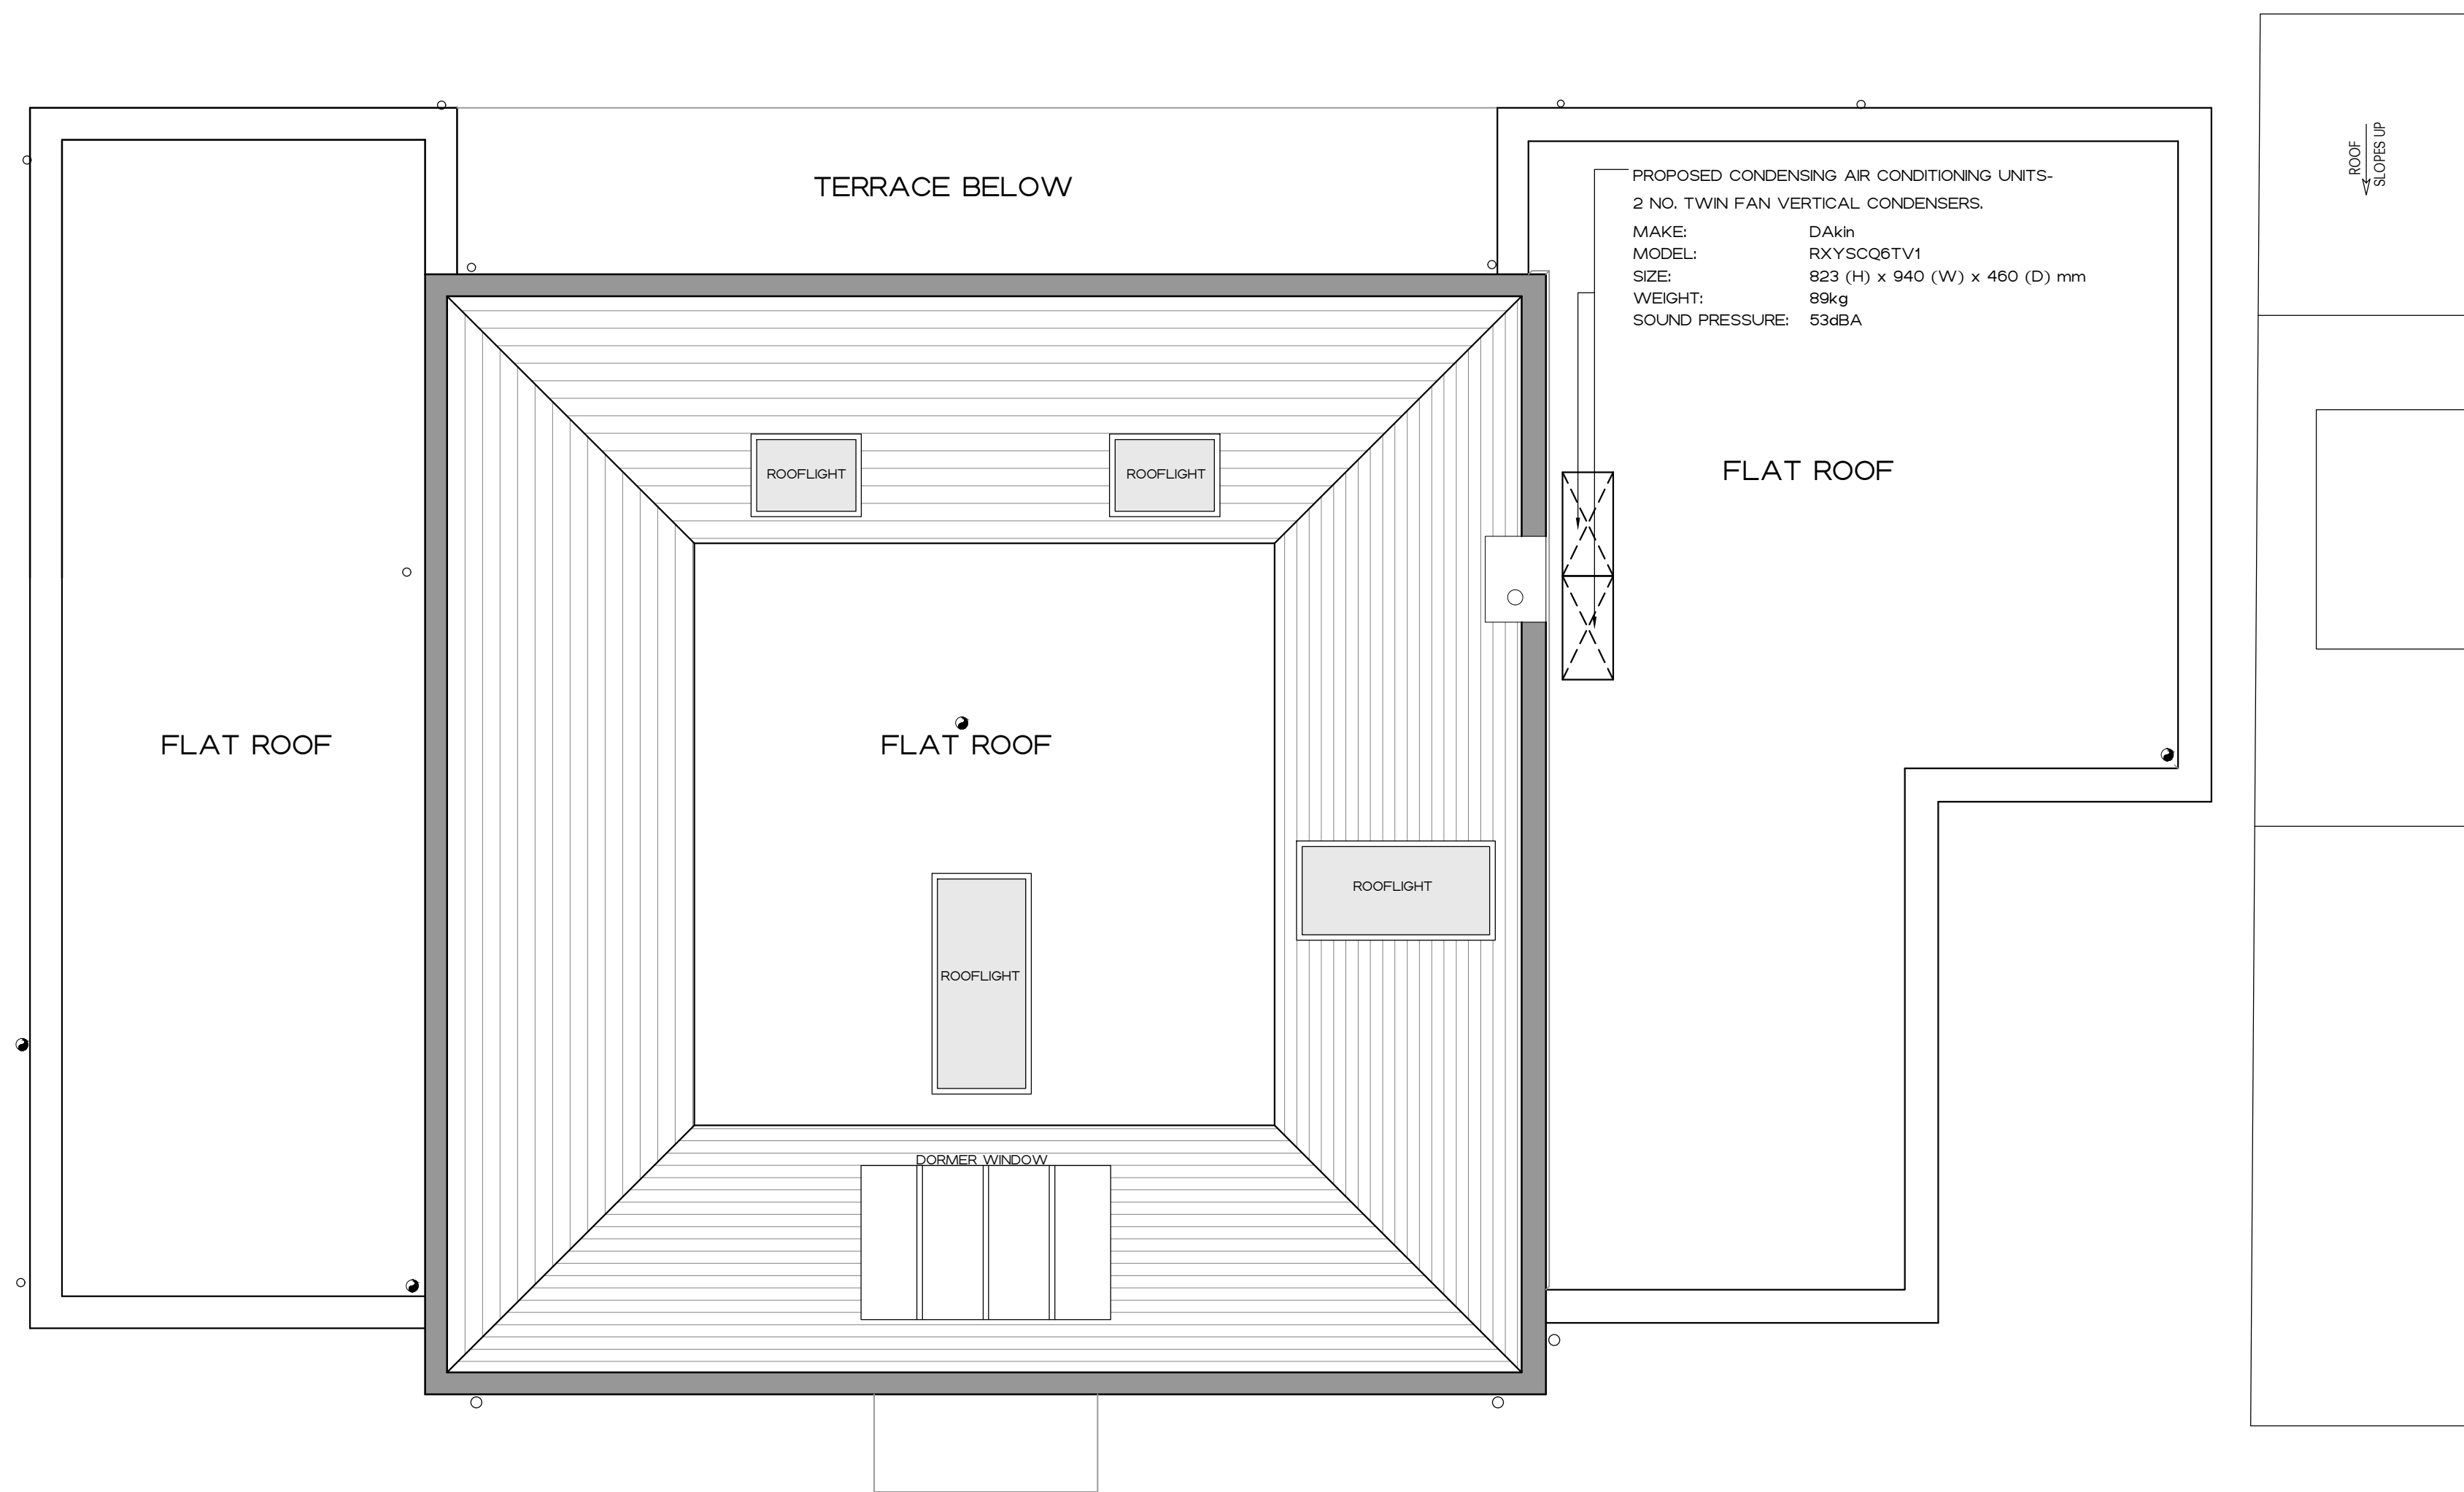

PROPOSED ROOFSCAPE

DISCLAIMER
THIS DRAWING IS THE COPYRIGHT OF RIGBY & RIGBY. DO NOT SCALE. ALL DIMENSIONS TO BE CHECKED ON SITE. PLEASE REFER TO WWW.RIGBYANDRIGBY.COM/LEGAL FOR ALL TERMS & CONDITIONS.

REVISIONS
A 15.05.20 Updated to suit revised condenser specification

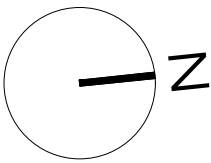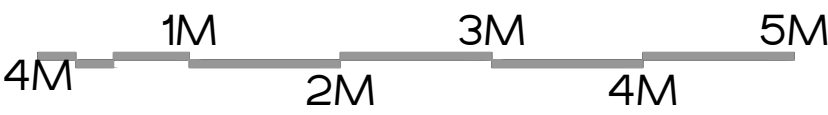

7 ST JOHNS WOOD PARK
CAMDEN
PROPOSED ROOFTOP
PLAN
187_1051 REV A
1:50 @ A1, 1:100 @ A3
PLANNING

RIGBY & RIGBY

+44 (0)20 3418 0446
RIGBYANDRIGBY.COM







EXISTING FRONT ELEVATION

DISCLAIMER

THIS DRAWING IS THE COPYRIGHT OF RIGBY & RIGBY. DO NOT SCALE. ALL DIMENSIONS TO BE CHECKED ON SITE. PLEASE REFER TO WWW.RIGBYANDRIGBY.COM/LEGAL FOR ALL TERMS & CONDITIONS.

REVISIONS

A 15.05.20 Updated to suit revised condenser specification

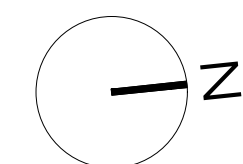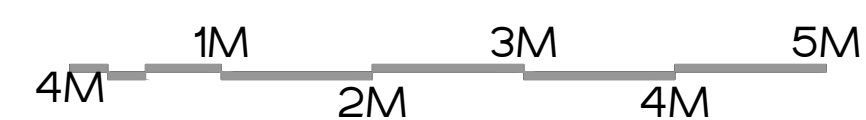

7 ST JOHNS WOOD PARK

CAMDEN
EXISTING ROOFTOP
FRONT ELEVATION
187_1052 REV A
1:50 @ A1, 1:100 @ A3
PLANNING

RIGBY & RIGBY

+44 (0)20 3418 0446
RIGBYANDRIGBY.COM

RIBA

