
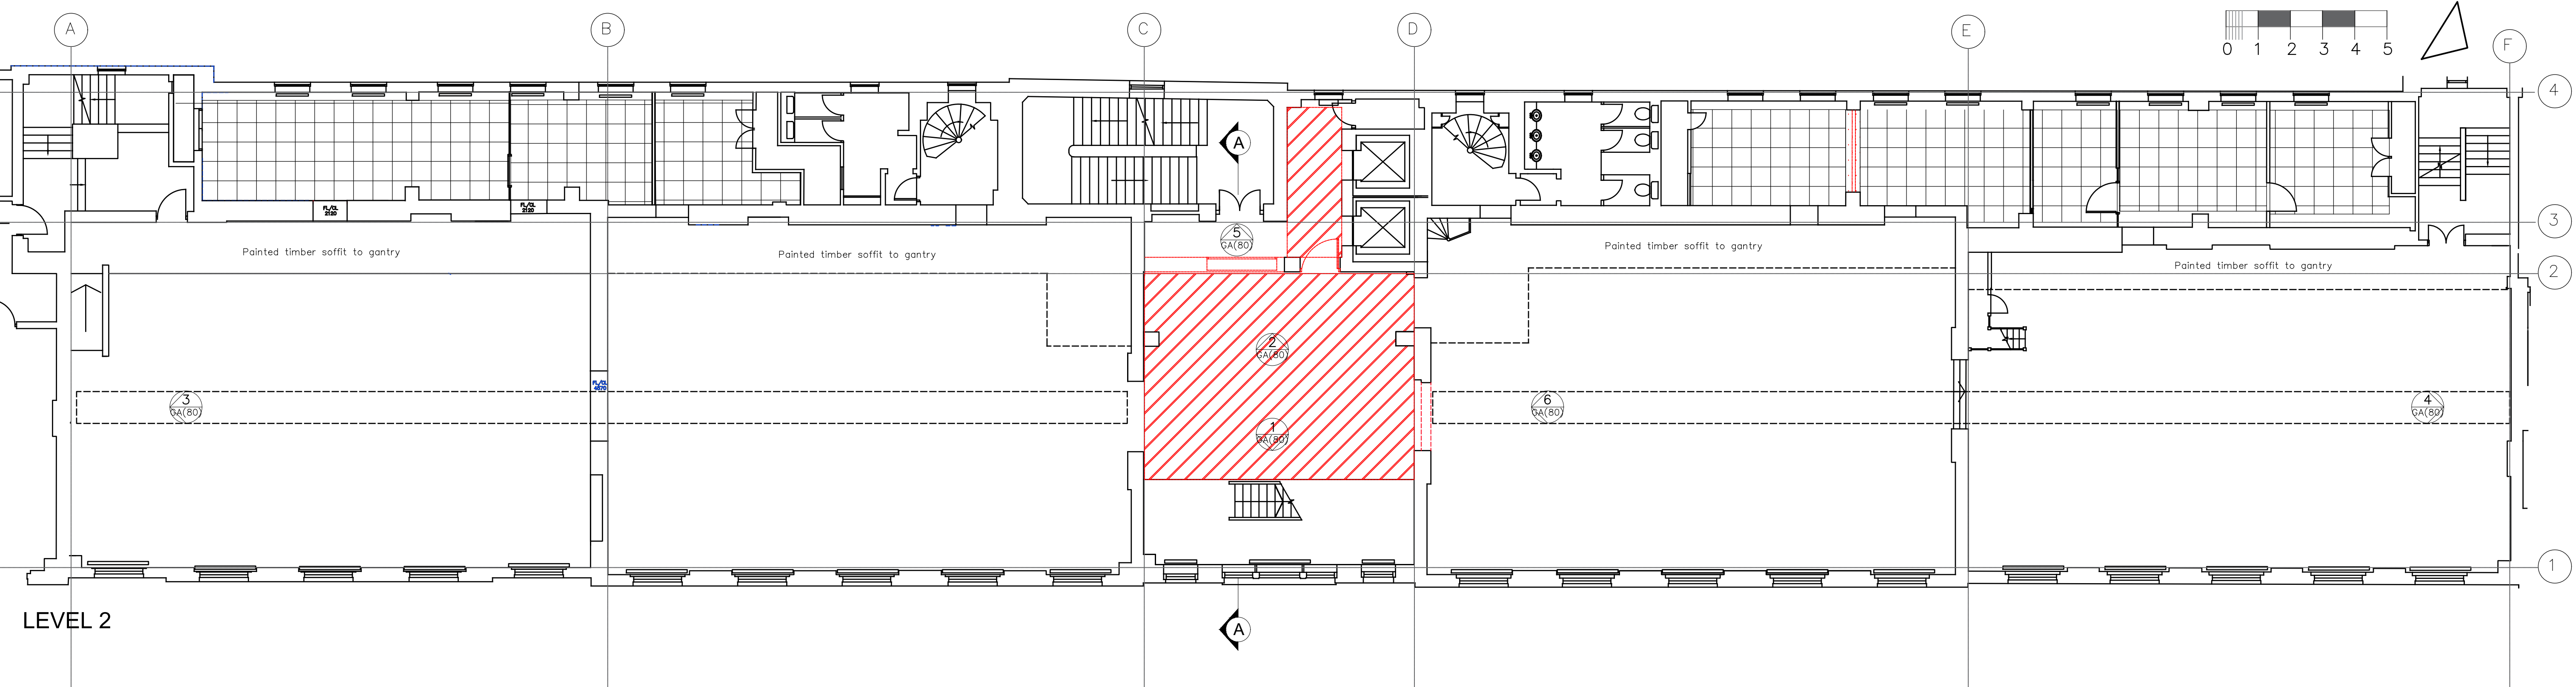


COPYRIGHT: JACKSONCONNOR ARCHITECTURE

No implied license exists. This drawing should not be used to calculate areas for the purpose of valuation. All dimensions to be checked on site by the contractor and such dimensions to be their responsibility. All measurements have been taken as a designer's survey only. Do not scale off the drawings for construction purposes. All setting out and measurements are subject to the constraints of the permitted development or planning permission. All work must comply with relevant British Standards and Building Regulations requirements. Drawing errors and omissions to be reported to the architect.

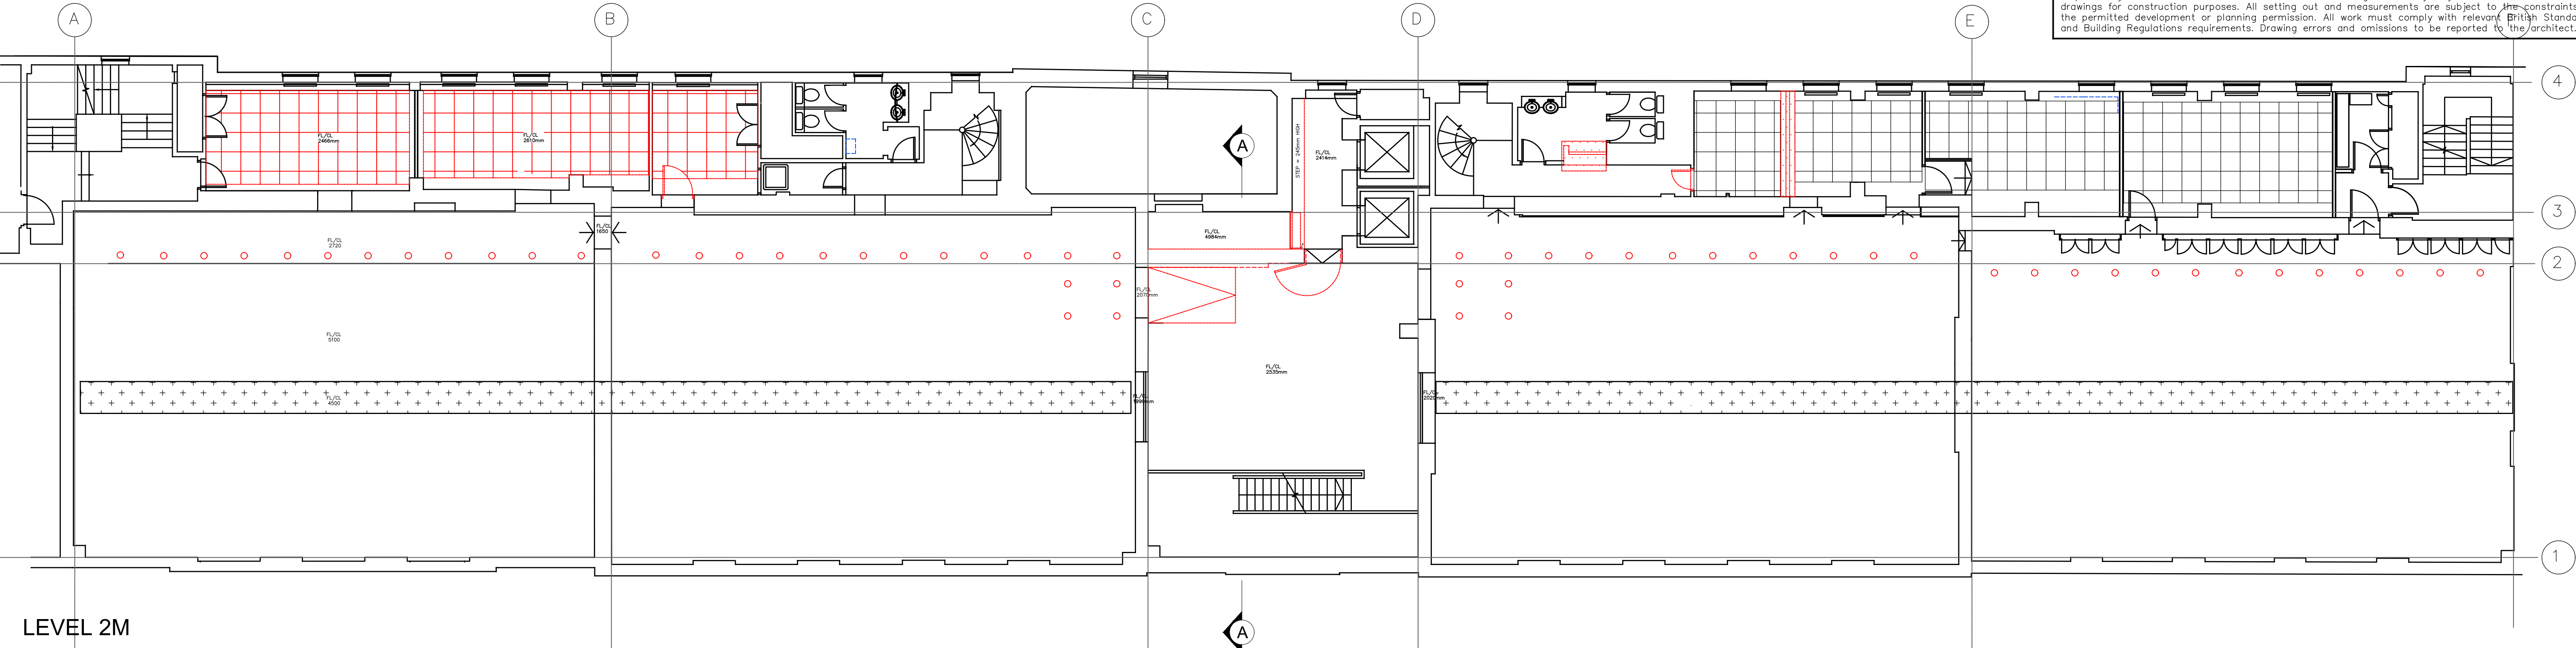

|                                                                                     |                      |                                                                                     |                                    |                                                                                      |                                            |
|-------------------------------------------------------------------------------------|----------------------|-------------------------------------------------------------------------------------|------------------------------------|--------------------------------------------------------------------------------------|--------------------------------------------|
|  | METAL SERVICES STRIP |  | PLYWOOD CEILING TO BE REMOVED      |  | 600 X 600 MINERAL FIBRE TILE               |
|  | PLASTERBOARD CEILING |  | PLASTERBOARD CEILING TO BE REMOVED |  | 600 X 600 MINERAL FIBRE TILE TO BE REMOVED |

EXISTING CEILING

| Date     | Comments                    | Rev. | Date | Comments | Rev. |
|----------|-----------------------------|------|------|----------|------|
| 03.06.20 | Listed Building Application | L1   |      |          |      |
|          |                             |      |      |          |      |
|          |                             |      |      |          |      |
|          |                             |      |      |          |      |

**JACKSON | O'CONNOR**

A R C H I T E C T U R E

Web: [www.jacksonoconnor.com](http://www.jacksonoconnor.com)

Tel: 02080 650000

|             |                                 |
|-------------|---------------------------------|
| Project     | TROUP BYWATERS + ANDERS         |
| Location    | 183 EVERSOLT ST, LONDON NW1 1BU |
| Title       | LEVEL 2 & 2M, EXISTING CEILING  |
| Date        | 19/10/20                        |
| Scale       | 1:100 @ A1                      |
| Information | GA(78)02                        |

Rev.
11