



COPYRIGHT: JACKSONOCONNOR ARCHITECTURE
No implied license exists. This drawing should not be used to calculate areas for the purpose of valuation. All dimensions to be checked on site by the contractor and such dimensions to be their responsibility. All measurements have been taken as a designer's survey only. Do not scale off the drawings for construction purposes. All setting out and measurements are subject to the constraints of the permitted development or planning permission. All work must comply with relevant British Standards and Building Regulations requirements. Drawing errors and omissions to be reported to the architect.

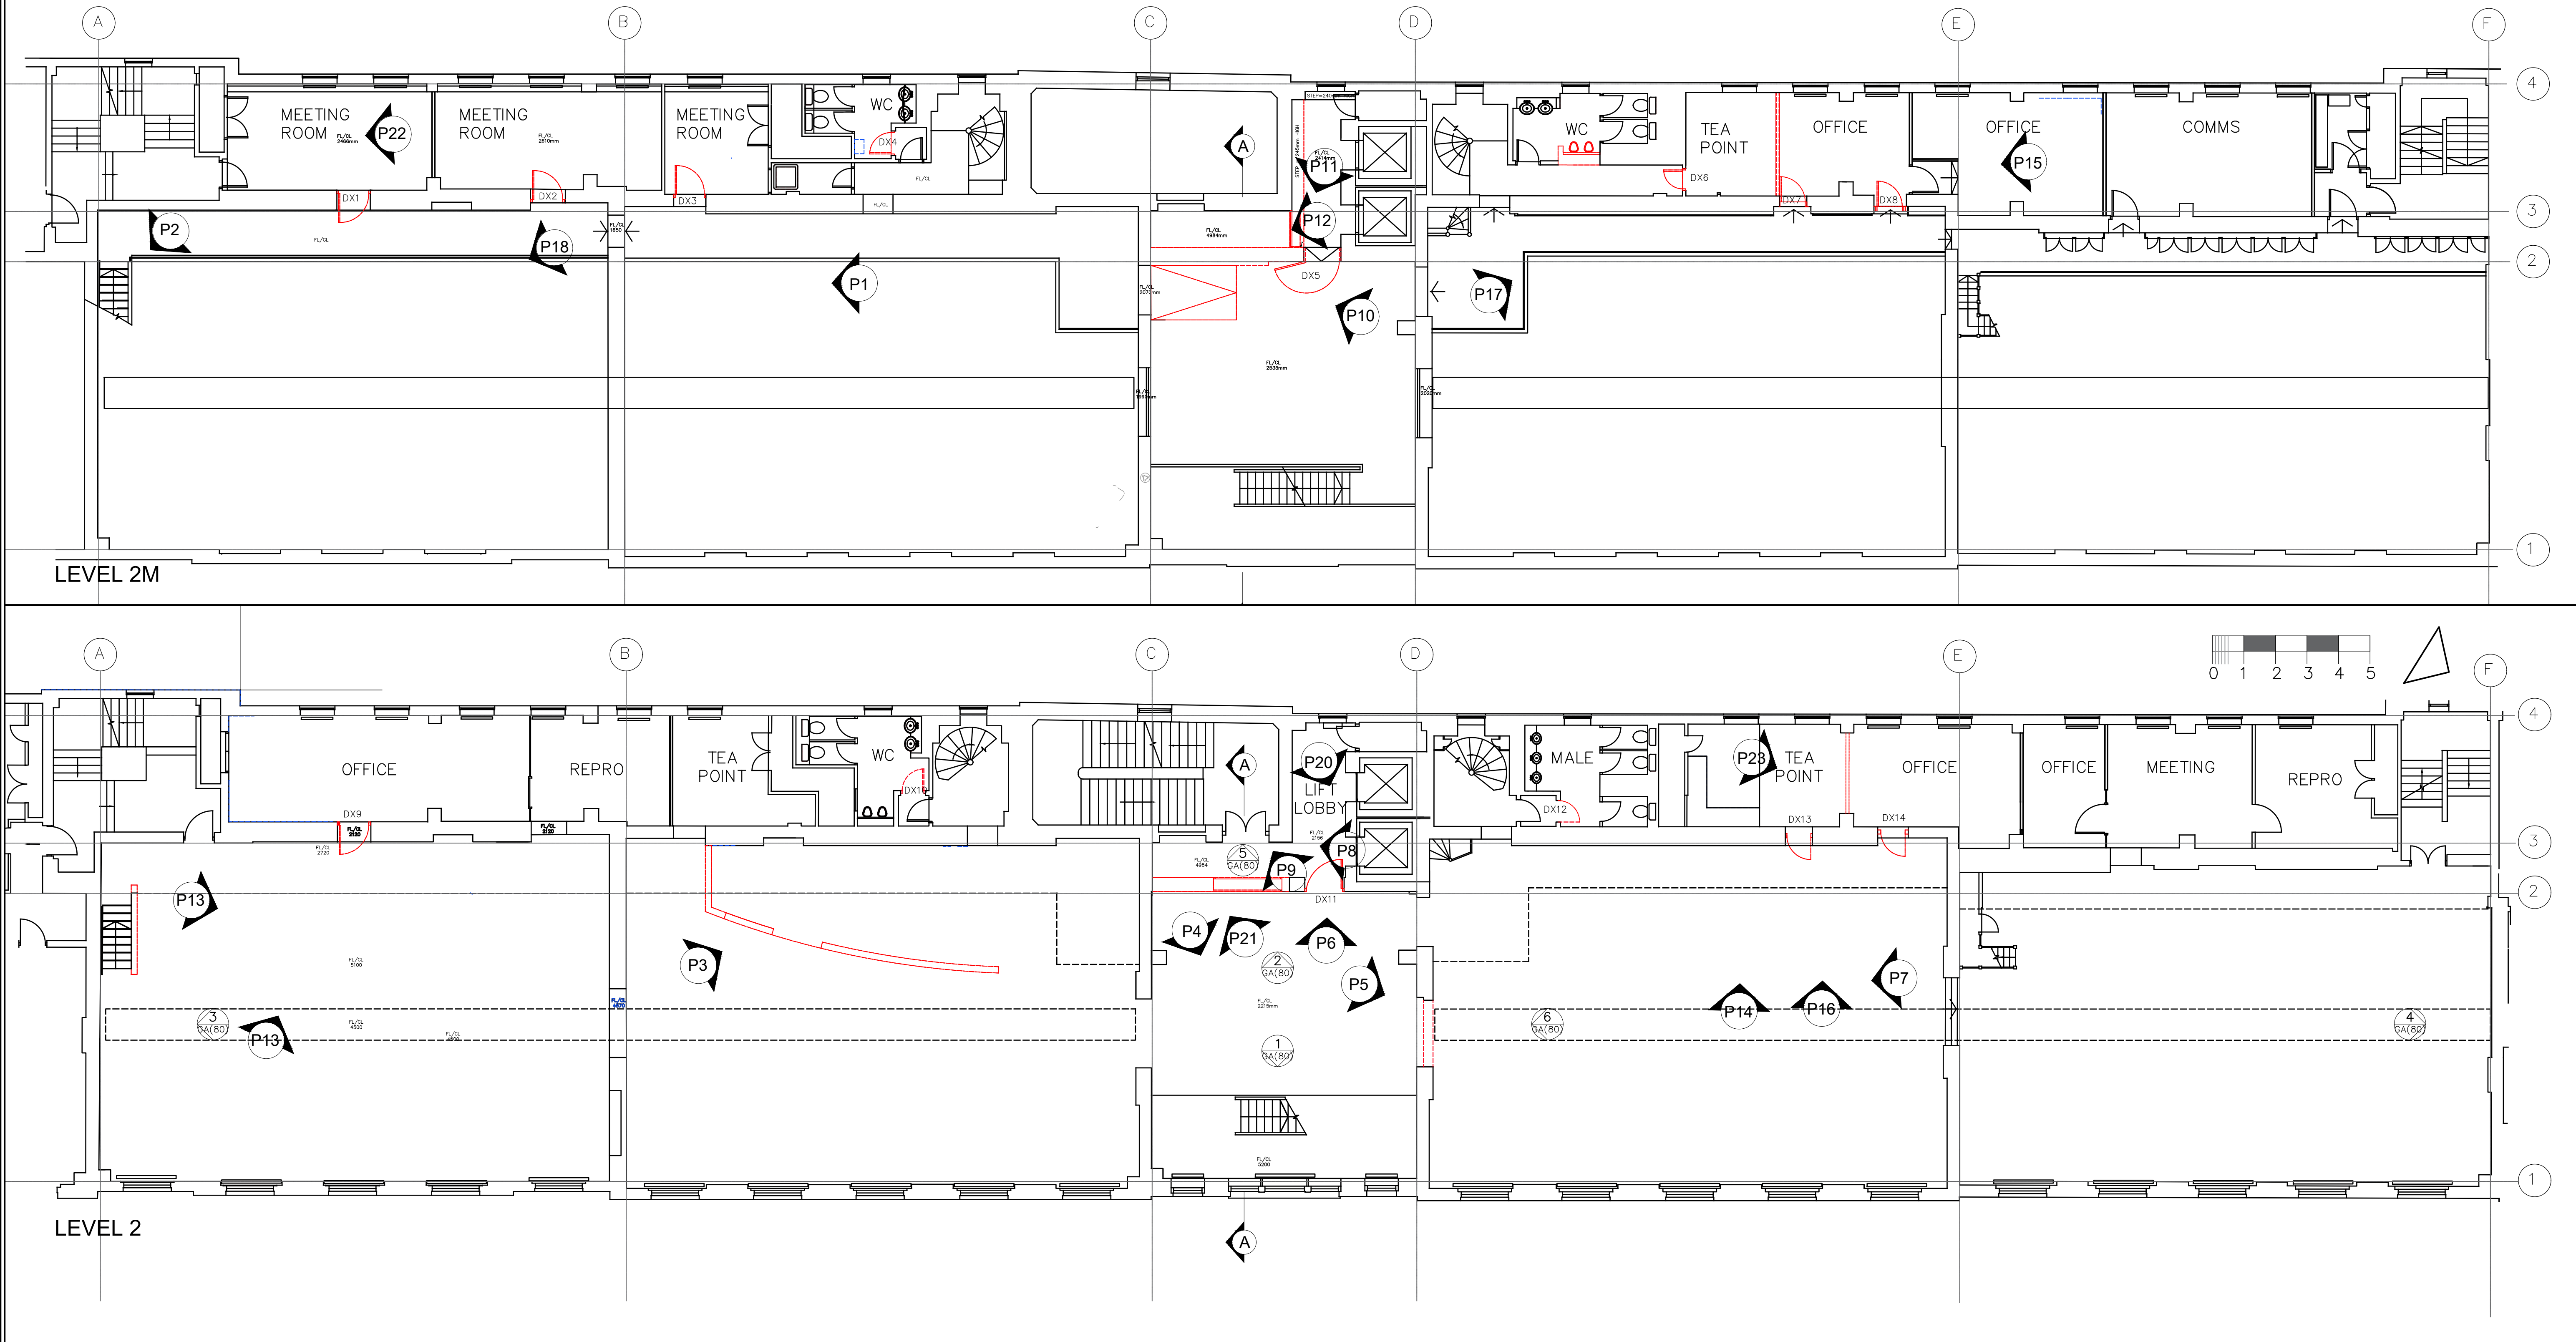

GENERAL NOTES

1. TO BE READ IN CONJUNCTION WITH SCOPE OF WORKS PHOTOGRAPHS- SUBMITTED AS PART OF LISTED BUILDING APPLICATION.

GENERAL ARRANGEMENT LEGEND

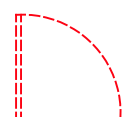

ALL EXISTING TIMBER PAINTED DOORS WITH AND WITHOUT VISION PANELS TO BE REMOVED AND RETAINED FOR RE-USE.
RETAIN IRONMONGERY FOR POSSIBLE RE-USE



WHERE DOORS ARE TO BE REMOVED, FRAMES TO BE REMOVED UNLESS DOOR SWINGS ARE BEING REVERSED.
TO BE REVIEWED WITH ARCHITECT PRIOR TO REMOVAL.



EXISTING DRYWALL/PARTITIONS OR OTHER AND AS NOTED ON PLAN, TO BE REMOVED AND RETAINED WALLS TO BE MADE GOOD

EXISTING CEILING TO BE REMOVED

WHERE SLAB TO SLAB WALLS ARE BEING MADE GOOD ALLOW FOR PLASTERBOARD INFILLS TO EDGE OF SUSPENDED CEILING
TILES
TIMBER CEILINGS TO GARDEN ROOM AND LIFT LOBBY TO BE REMOVED, AND MADE GOOD. ALLOW FOR SKIM COAT.

EXISTING BALUSTRADES TO LIFT LOBBY AND TERRACE AREA
BALUSTRADE AND TIMBER SECTION TO BE REMOVED AND AREAS MADE GOOD TO LIFT LOBBY LEVEL 2M

BALUSTRADES TO MEZZANINE TO BE RETAINED.

Date	Comments	Rev.	Date	Comments	Rev.
03.06.20	Listed Building Application	L1			

JACKSON | OCONNOR
ARCHITECTURE
Web: www.jacksonoconnor.com
Email: jane@jacksonoconnor.com
Tel: 07765 251066

Project TROUP BYWATERS + ANDERS
Location 183 EVERS HOLT ST, LONDON NW1 1BU
Title LEVEL 2 & 2M, EXISTING/DEMOLITION PLAN
Date 10/01/20 Drwg No.: Rev.
Scale 1:100 @ A1 Scale INFORMATION
GA(79)02 L1