

CARRACCIA

JOB NO: 33649

SHEET 1 OF 2

Drawn by C JEWISS
Scale 1:10/1:1 A3
Issue No 01
Date: NOV 2019

Material: See sheet 1

Finish - Int:See sheet 1
Ext:See sheet 1

Cill Finish:



Glass - See sheet 1

SECONDARY GLAZED SPIRAL SASHES


The Sash Window Workshop
4 Kiln lane,
Bracknell,
Berkshire RG12 1NA
tel: +44 (0)1344 868668
fax: +44 (0)1344 868858
email: jewissc@sashwindow.com

DETAILS RELATE TO ALL ITEMS


INTERNALLY VIEWED

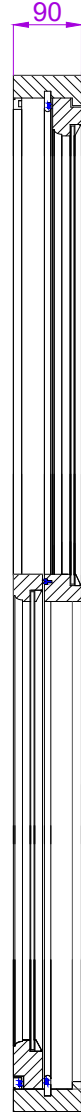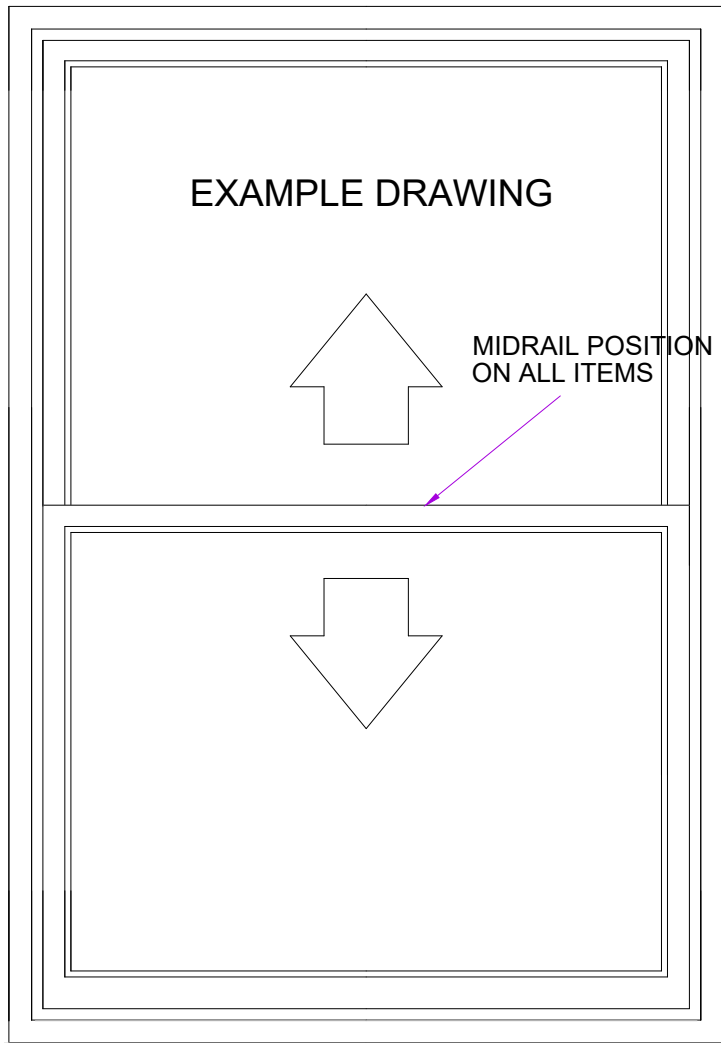

SECTION THROUGH FRAME HEAD - SCALE 1:1


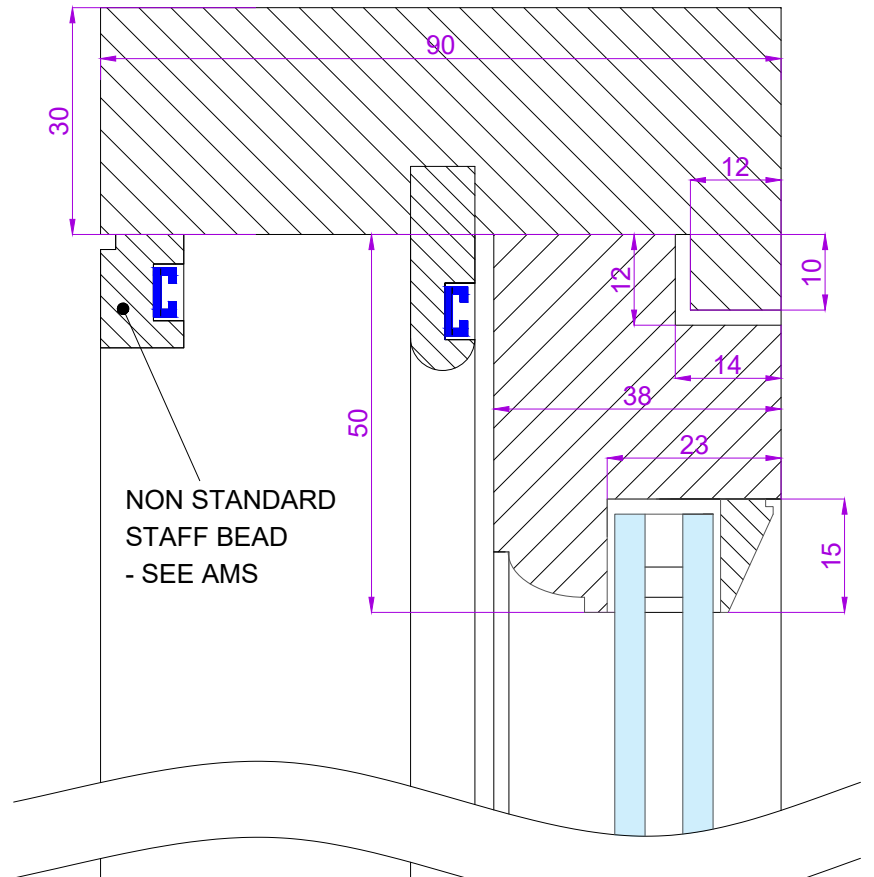


SECTION THROUGH MEETING RAIL - SCALE 1:1

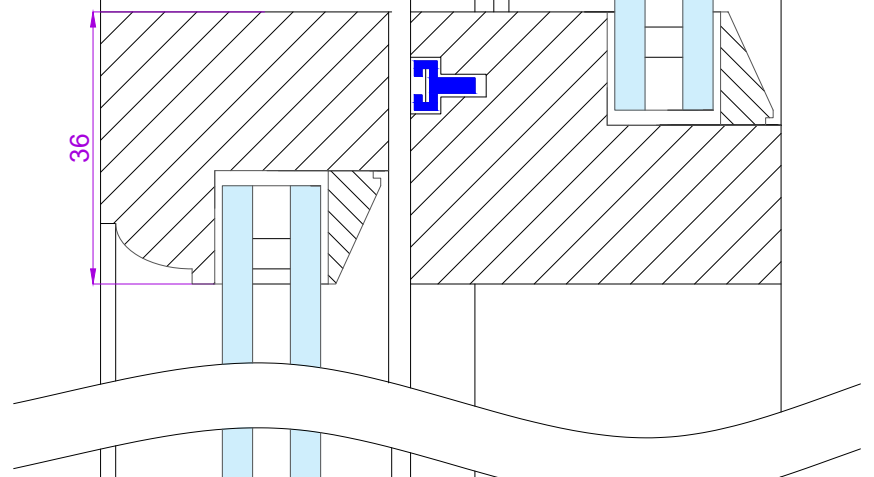

MECHANICALLY FIX OUTER JAMB NIB TO FRAME STILES ONLY

SECTION THROUGH FRAME STILE - SCALE 1:1

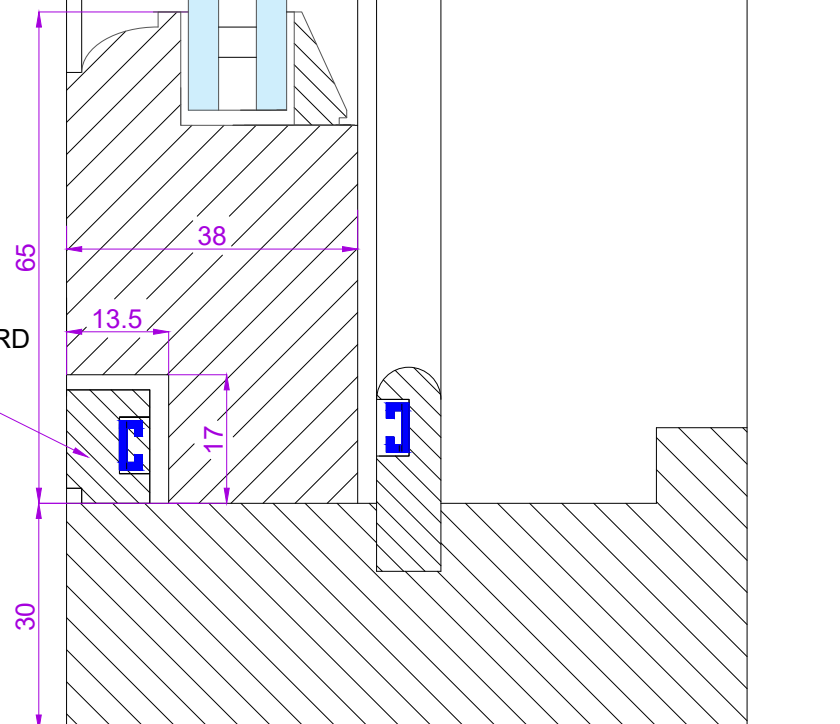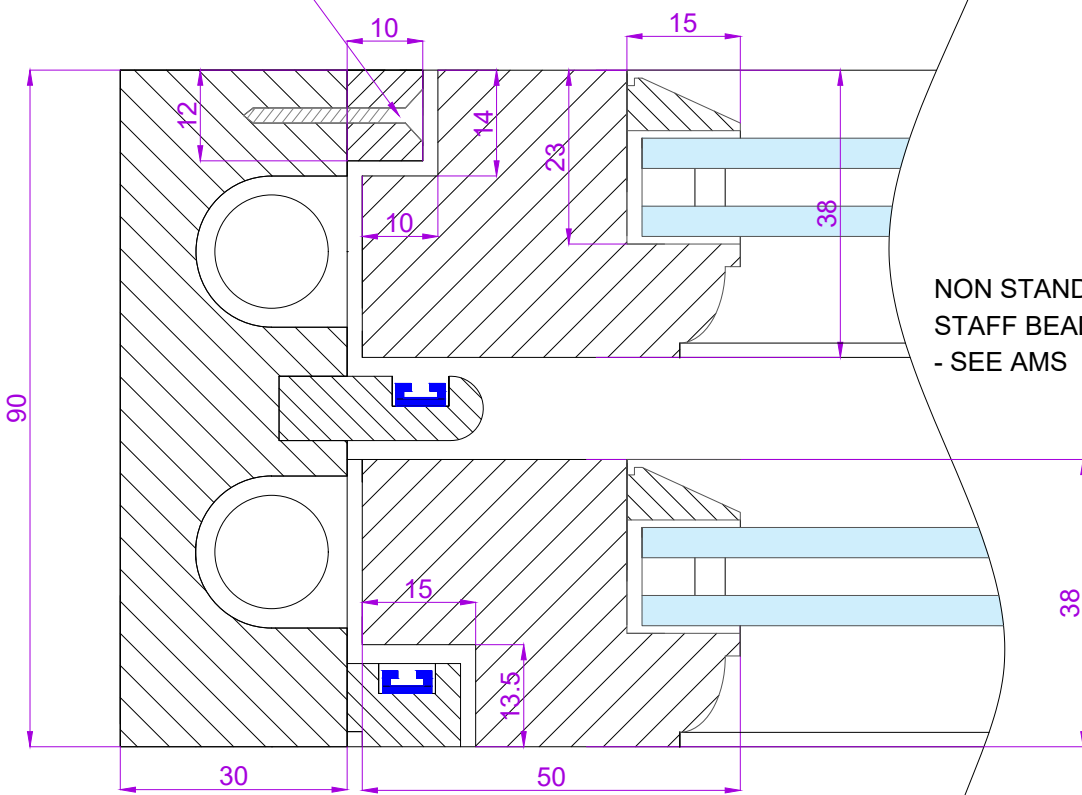

SECTION THROUGH CILL - SCALE 1:1

CARRACCIA

JOB NO: 33649

SHEET 2 OF 2

Drawn by C JEWISS
Scale 1:1 A3
Issue No 01
Date: NOV 2019

Material: See sheet 1

Finish - Int:See sheet 1
Ext:See sheet 1

Cill Finish:

Glass - See sheet 1

SECONDARY GLAZED SPIRAL SASHES

The Sash Window Workshop
4 Kiln lane,
Bracknell,
Berkshire RG12 1NA
tel: +44 (0)1344 868668
fax: +44 (0)1344 868858
email: jewissc@sashwindow.com

DETAILS RELATE TO ALL ITEMS

