


DO NOT SCALE FROM THIS DRAWING. ALL DIMENSIONS ARE TO BE CHECKED ON SITE PRIOR TO BUILD. DIMENSIONAL DIFFERENCES TO BE CONFIRMED WITH THE ARCHITECT. THIS DRAWING IS TO BE READ IN CONJUNCTION WITH ALL CONSULTANTS INFORMATION. MACKAY AND PARTNERS LLP RETAIN THE COPYRIGHT OF ALL INFORMATION WITHIN THIS DRAWING.

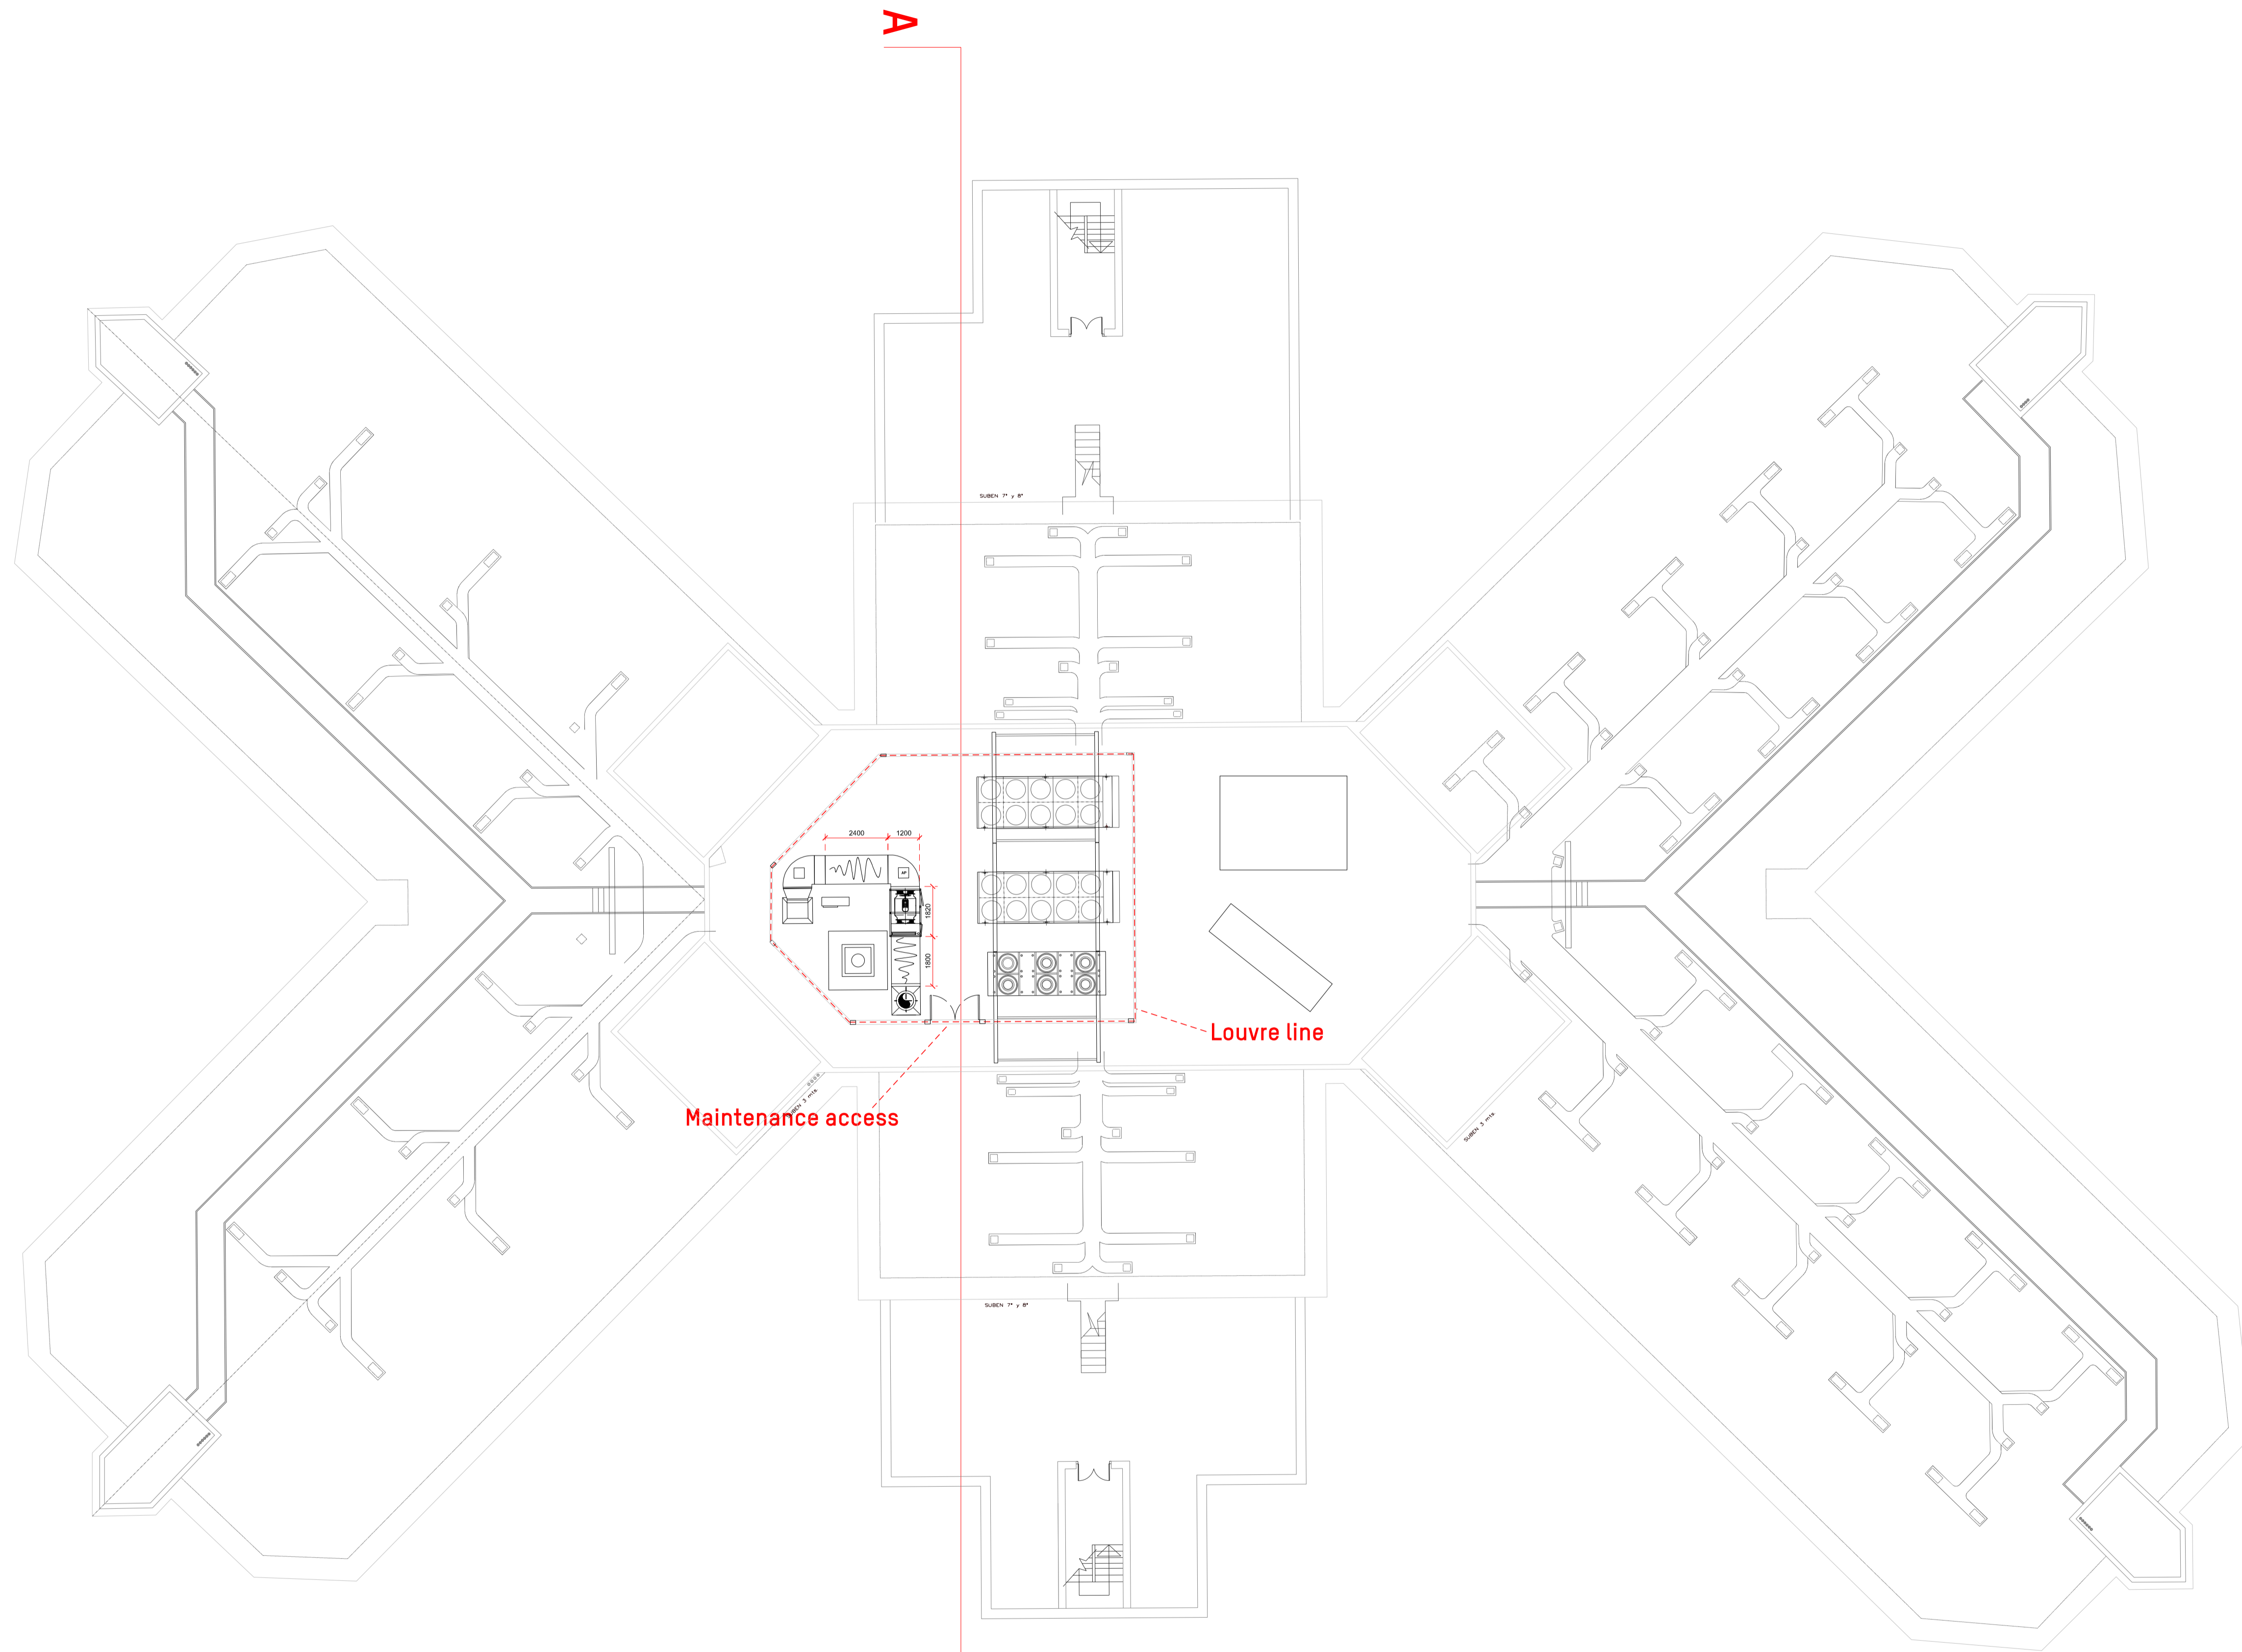

Rev	Description	Date
-----	-------------	------

Key Plan
 Drawing Status
PLANNING
 Issued only for purpose indicated

**Mackay
 + Partners**

ARCHITECTS & DESIGNERS
 50 Farringdon Road
 London EC1M 3JU Tel +44 (0)207 608 1177
 e mail: contact@mackayandpartners.co.uk

Job Title
White House Hotel

Drawing Title
**PROPOSAL
 ROOF TOP
 PLAN**

Scale @ A1	1:150	Scale @ A3	1:300	Drawn by	PM
Date	29/01/2020	Checked by	KM		
Drawing No.	612.17J_0600_920	Rev.			