




DO NOT SCALE FROM THIS DRAWING. CONTRACTOR TO CHECK ALL DIMENSIONS ON SITE. ANY DISCREPANCIES TO BE REPORTED TO THE ARCHITECT IMMEDIATELY.

COPYRIGHT MICA ARCHITECTS LTD ©

- APPLICATION BOUNDARY
- Proposed new building fabric
- Existing building
- Existing building (outside application area)

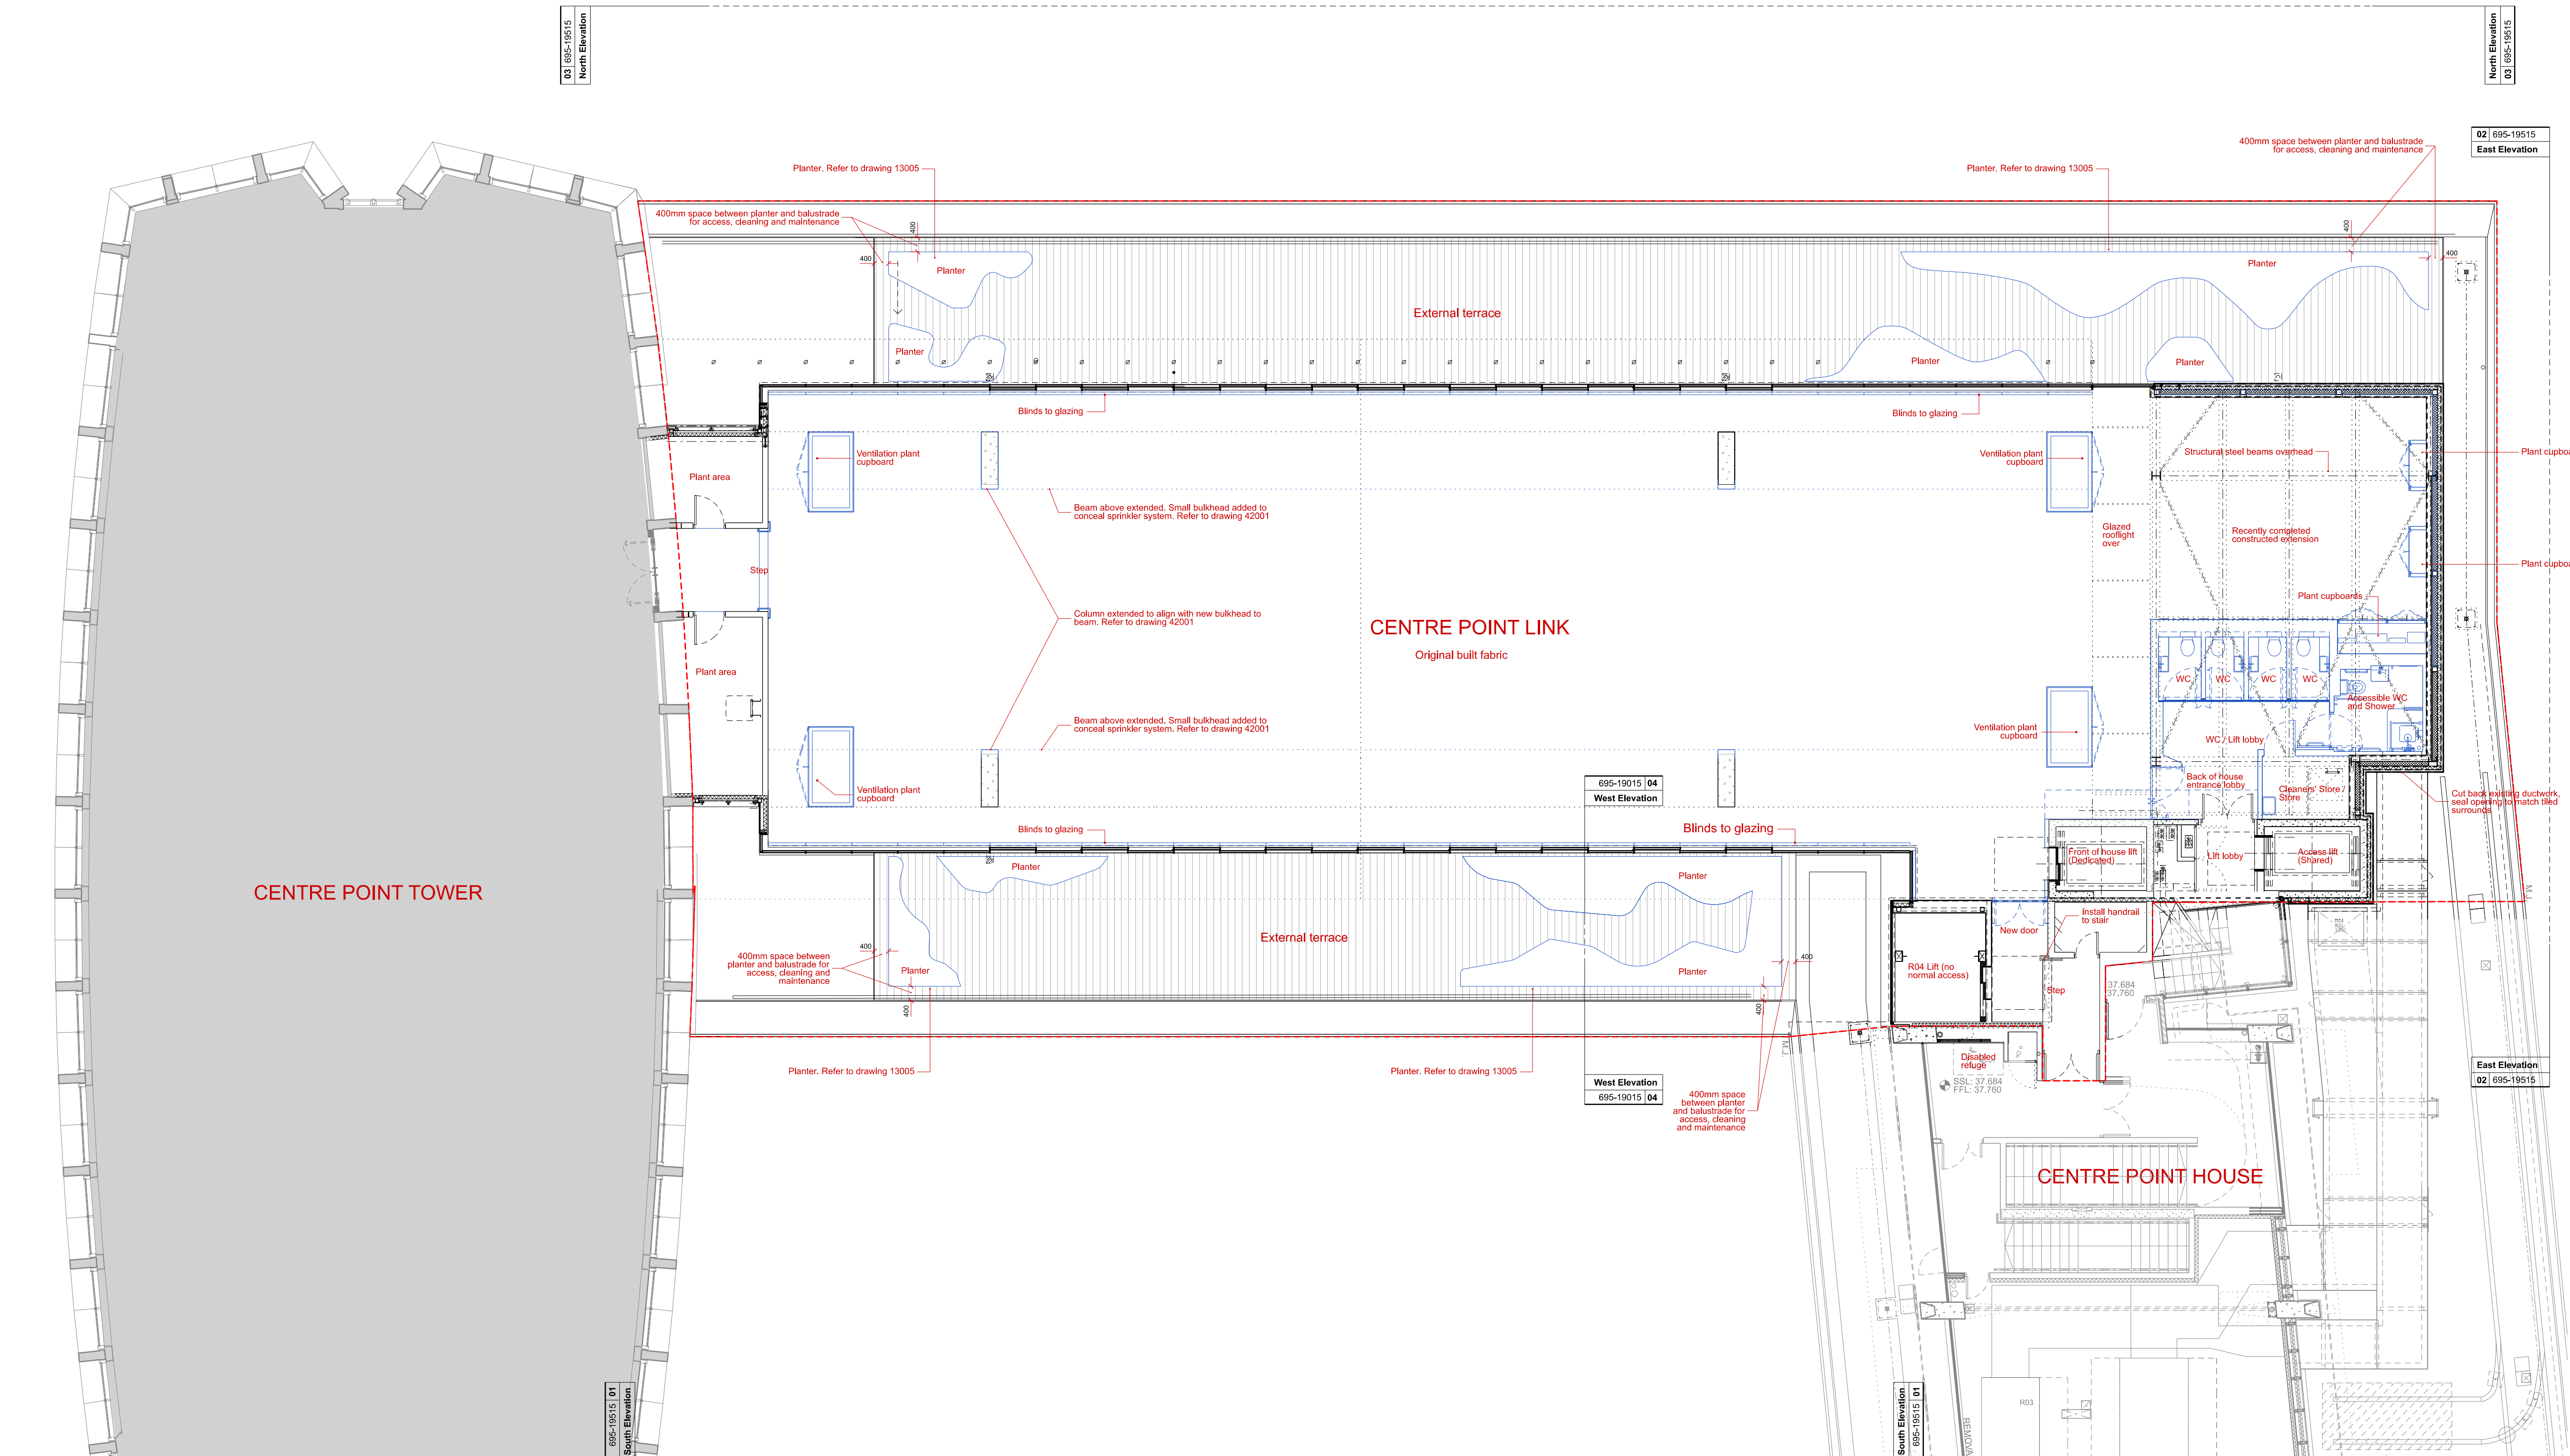

REVISIONS	PL2	03.06.20	Indicative fit out layout removed
REV	DATE	DESCRIPTION	
PL1	18.03.20	Planning	

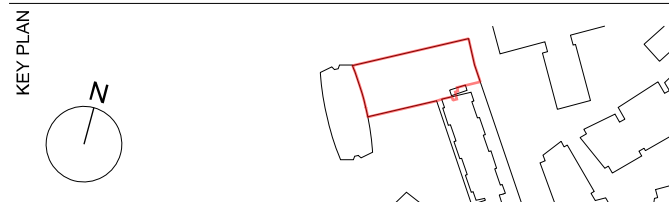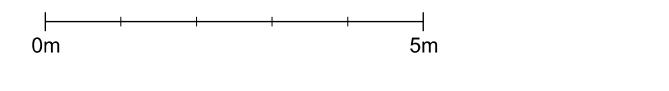

STATUS: PLANNING


MICA
 123 Camden High Street London NW1 7JR
 T: 020 7284 1727 F: 020 7267 7626
 info@micaarchitects.com www.micaarchitects.com

JOB: **Centre Point**
 R03 Office

TITLE: **Proposed**
 Ground Floor & Second Floor Plans

DRG #: **695-MICA-XX-XX-DR-A-19510** REV: **PL2**

CHECKED	DRAWN	SCALE	SIZE	REV/DATE
GM	JK	1:100	A1	03.06.20

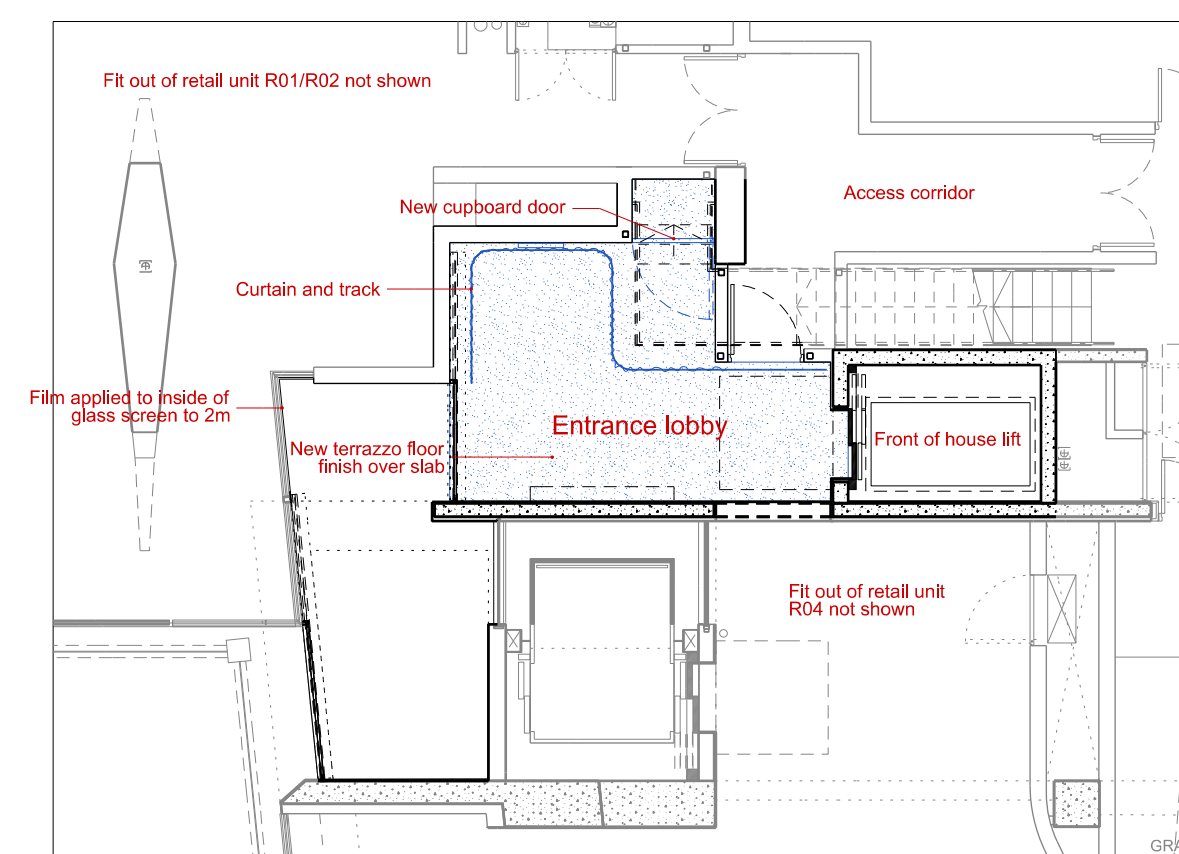

Ground Floor
 00 695-19510