


- EXTERIOR SPECIFICATION - MONARCH
YARD

CLADDING - Two colour stock facing brick generally with reconstructed stone features, string courses etc.

WINDOWS - Hardwood, stained and varnished.

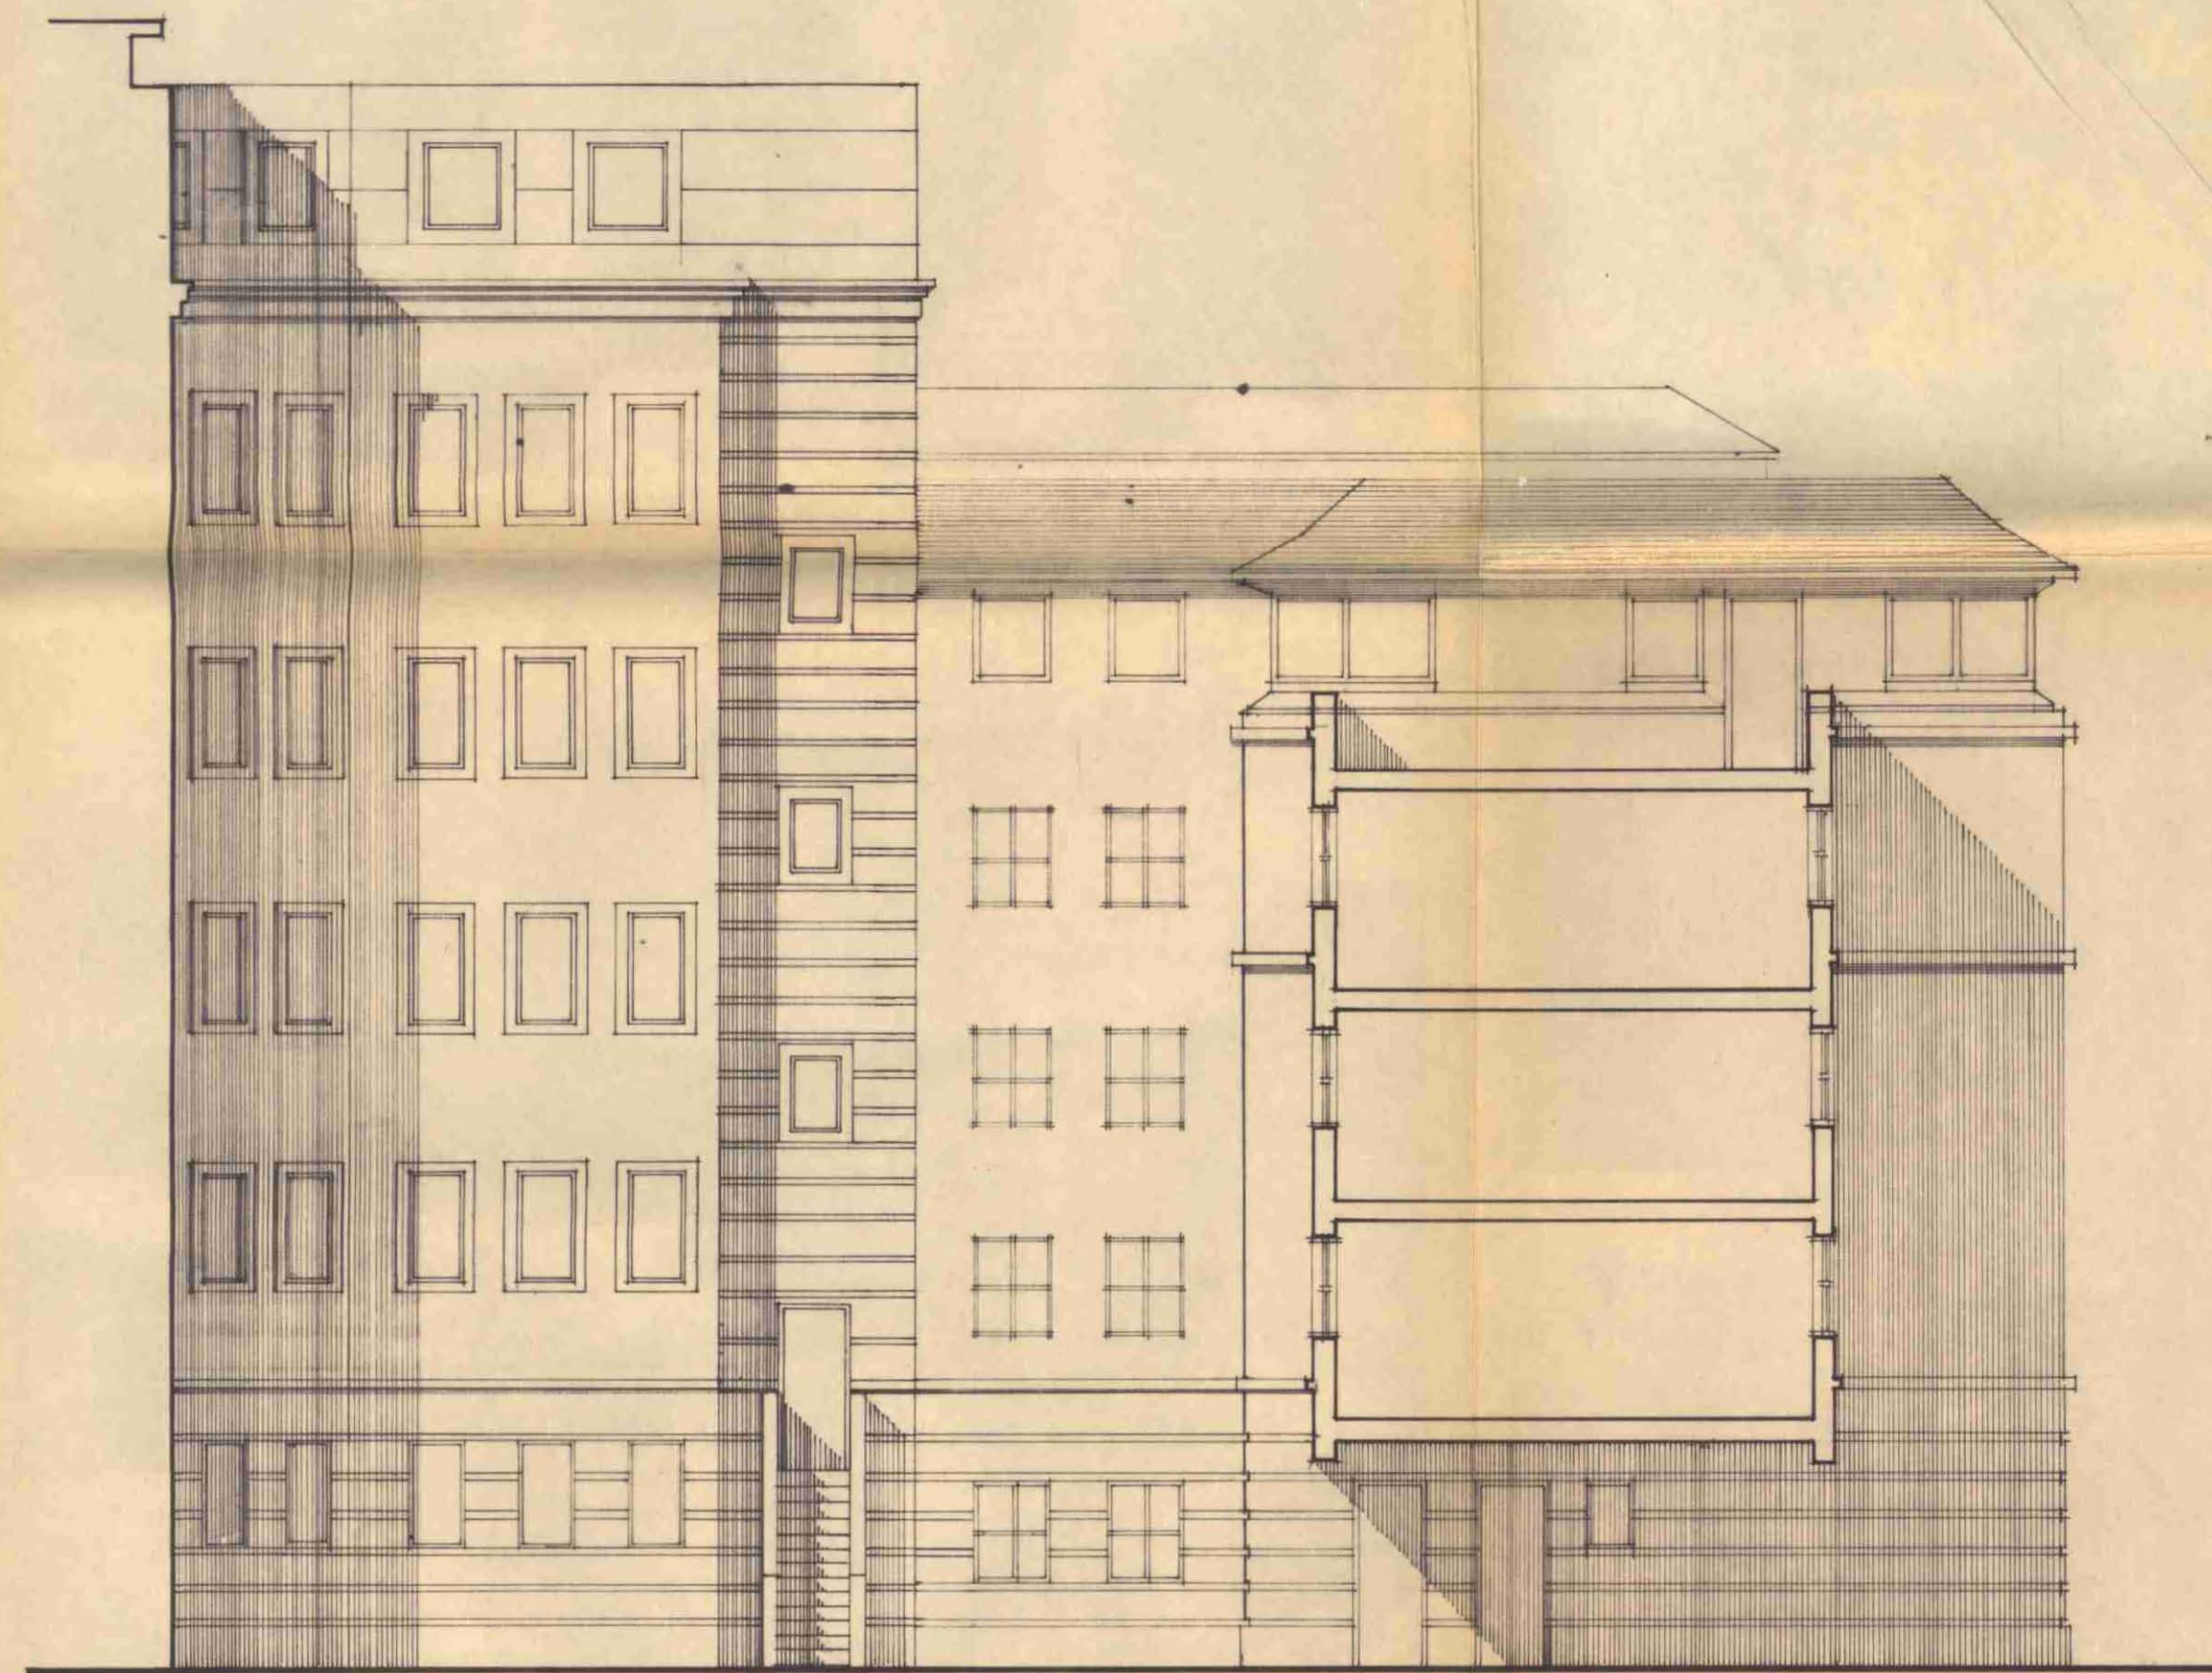

DRAWN _____ CHECKED - DATE _____

REVISIONS

No.	DATE	DESCRIPTION	CHECKED
-----	------	-------------	---------

CLIENT _____

DOB ESTATES

JOB

BARTER STREET 133 136 HIGH HOLBURN

DRAWING

ELEVATIONS TO MONARCH YARD

SCHEME P2

ROLFE JUDD GROUP PRACTICE

ARCHITECTS & TOWN PLANNERS

OLD CHURCH COURT CLAYLANDS ROAD THE OVAL

LONDON SW8 1NZ 01-582 7070

SCALE 1:100

DATE • MARCH 88

SIZE	JOB	DRWG.	REV.
------	-----	-------	------

DRAWING No. • A1 / 1484 / 31 /


GEOPRINT 10384