



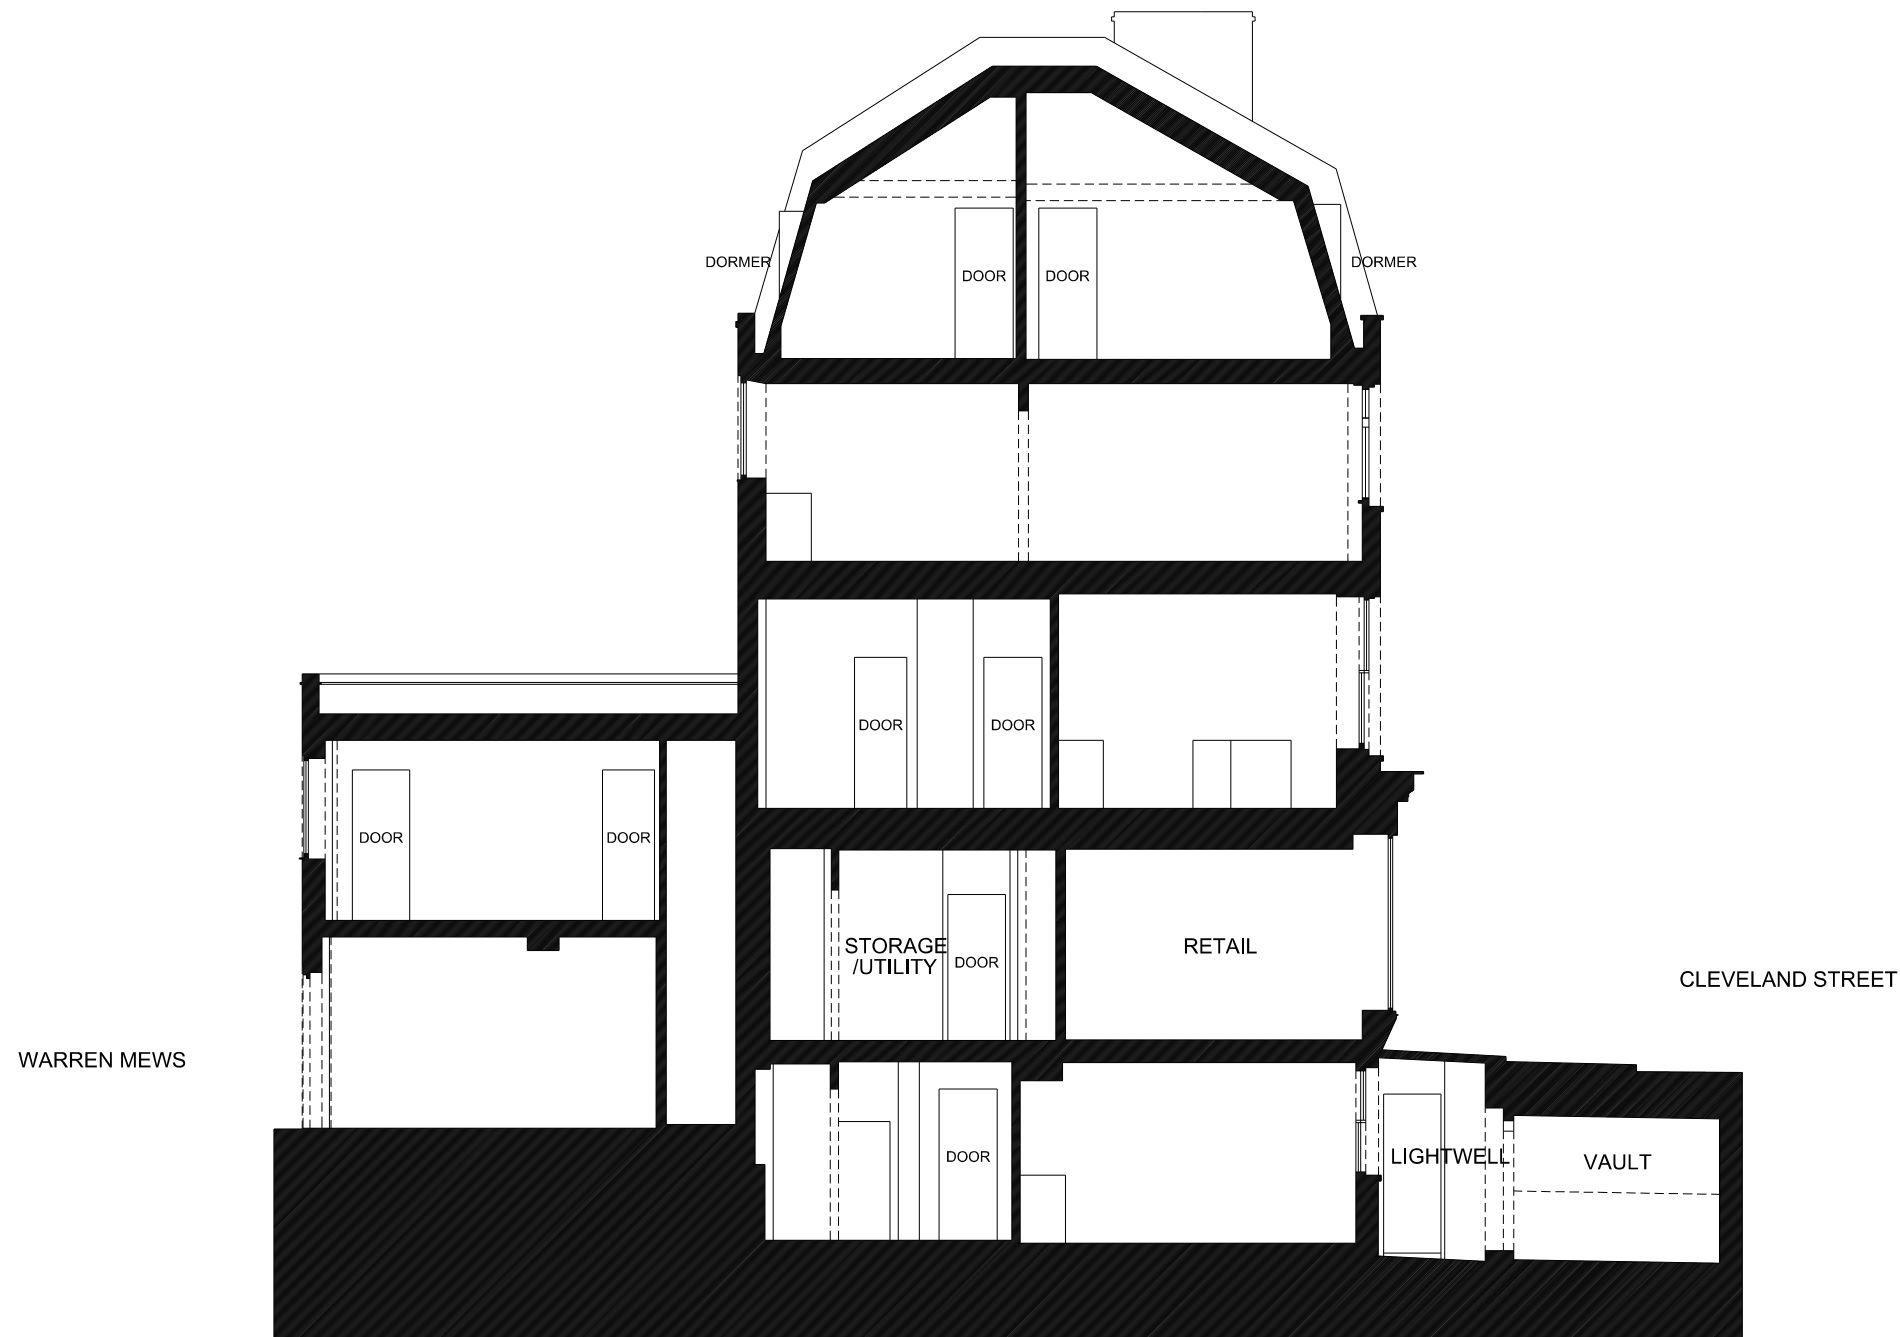

SECTION 1

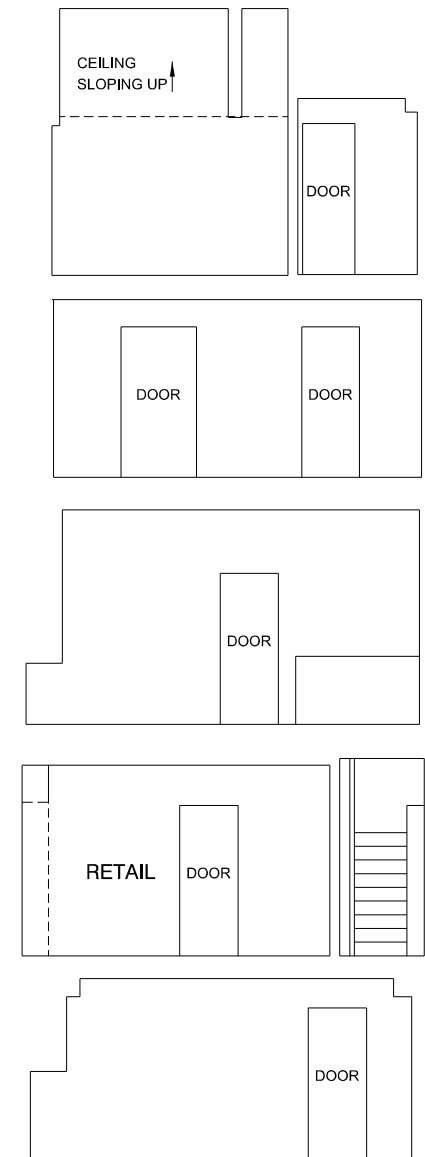

No 114

No 110

SECTION 2