


Notes:
This drawing is the property and copyright of John Kerr Associates, and written consent must be obtained before divulging to a third party or copying whole or part of the drawing by any method whatsoever.
All dimensions are to be checked on-site prior to construction.
Any discrepancies are to be reported to the architect before works commence.
All dimensions are in millimeters.
Do not scale dimension.
This drawing is to be read in conjunction with the specification and with all relevant consultants'/specialists' drawings and/or documents.
All relevant Statutory Approvals to be obtained before works commence.
revision date comments
REV C 10/12/20 Floor to ceiling heights reduced to 2.3m

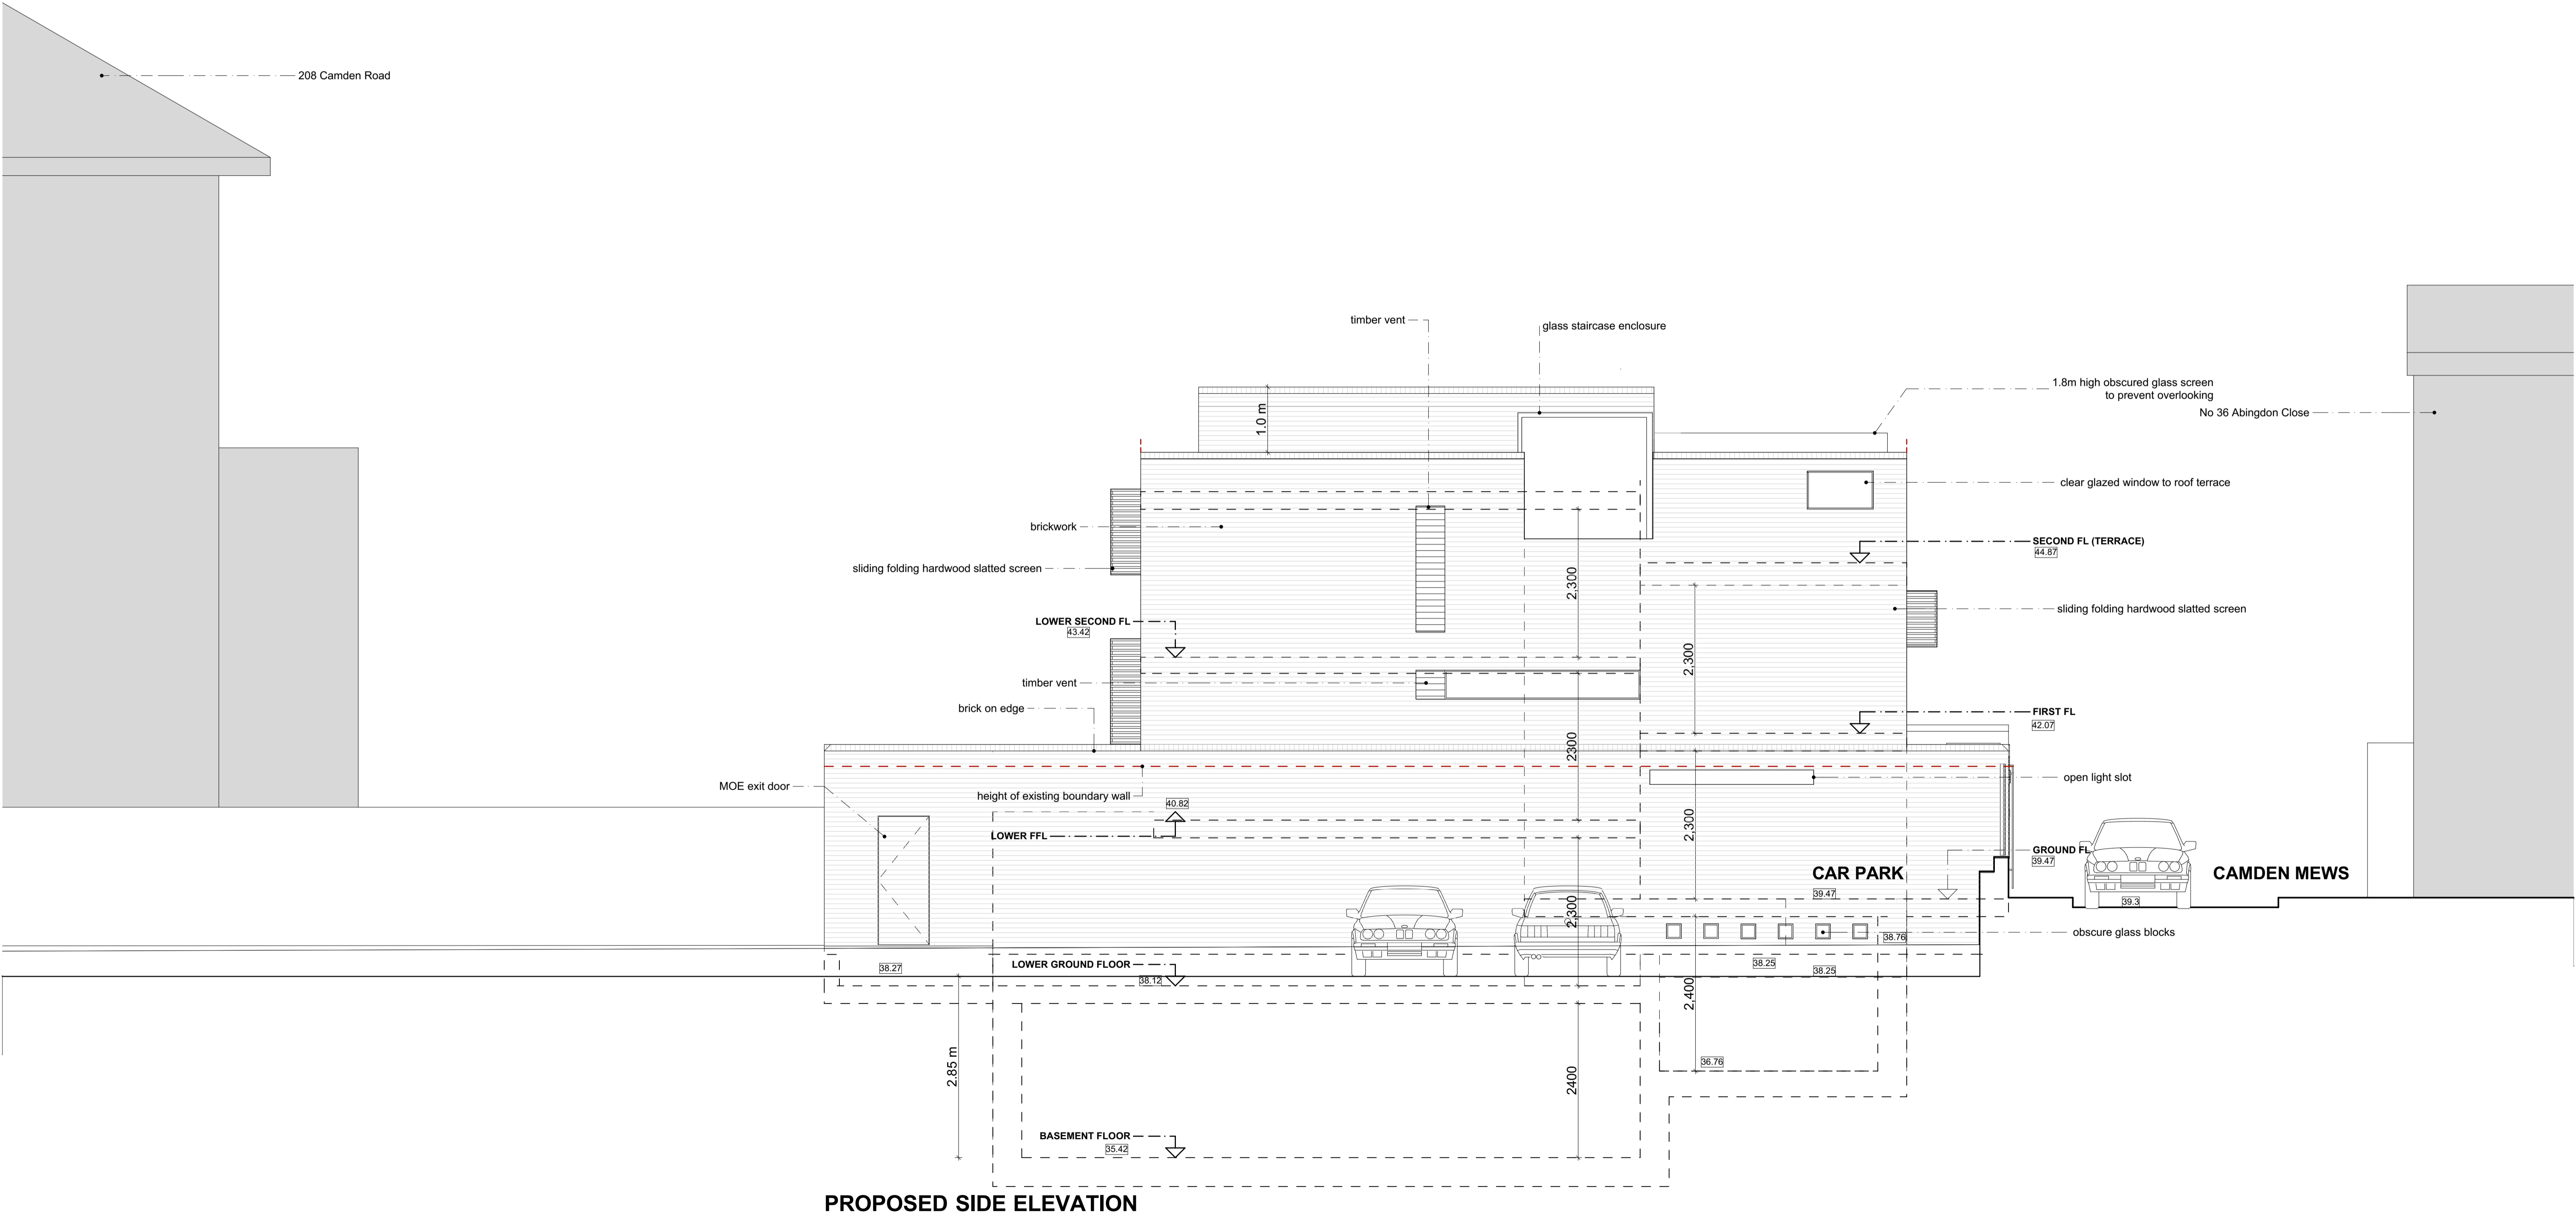

SCALE		
0	1	2
3	4	5 m
Project:	57 CAMDEN MEWS LONDON NW1 9BY	Scale: 1:100@A3
Client:	JOHN KERR	Date: AUGUST 2017
		Drawn: PK
		No: 484PA/07/D
JOHN KERR ASSOCIATES LTD ARCHITECTS 52 CAMDEN ROAD, LONDON NW1 9DR TEL 020 7293 2744 WWW.JOHNKERRASSOCIATES.COM		