

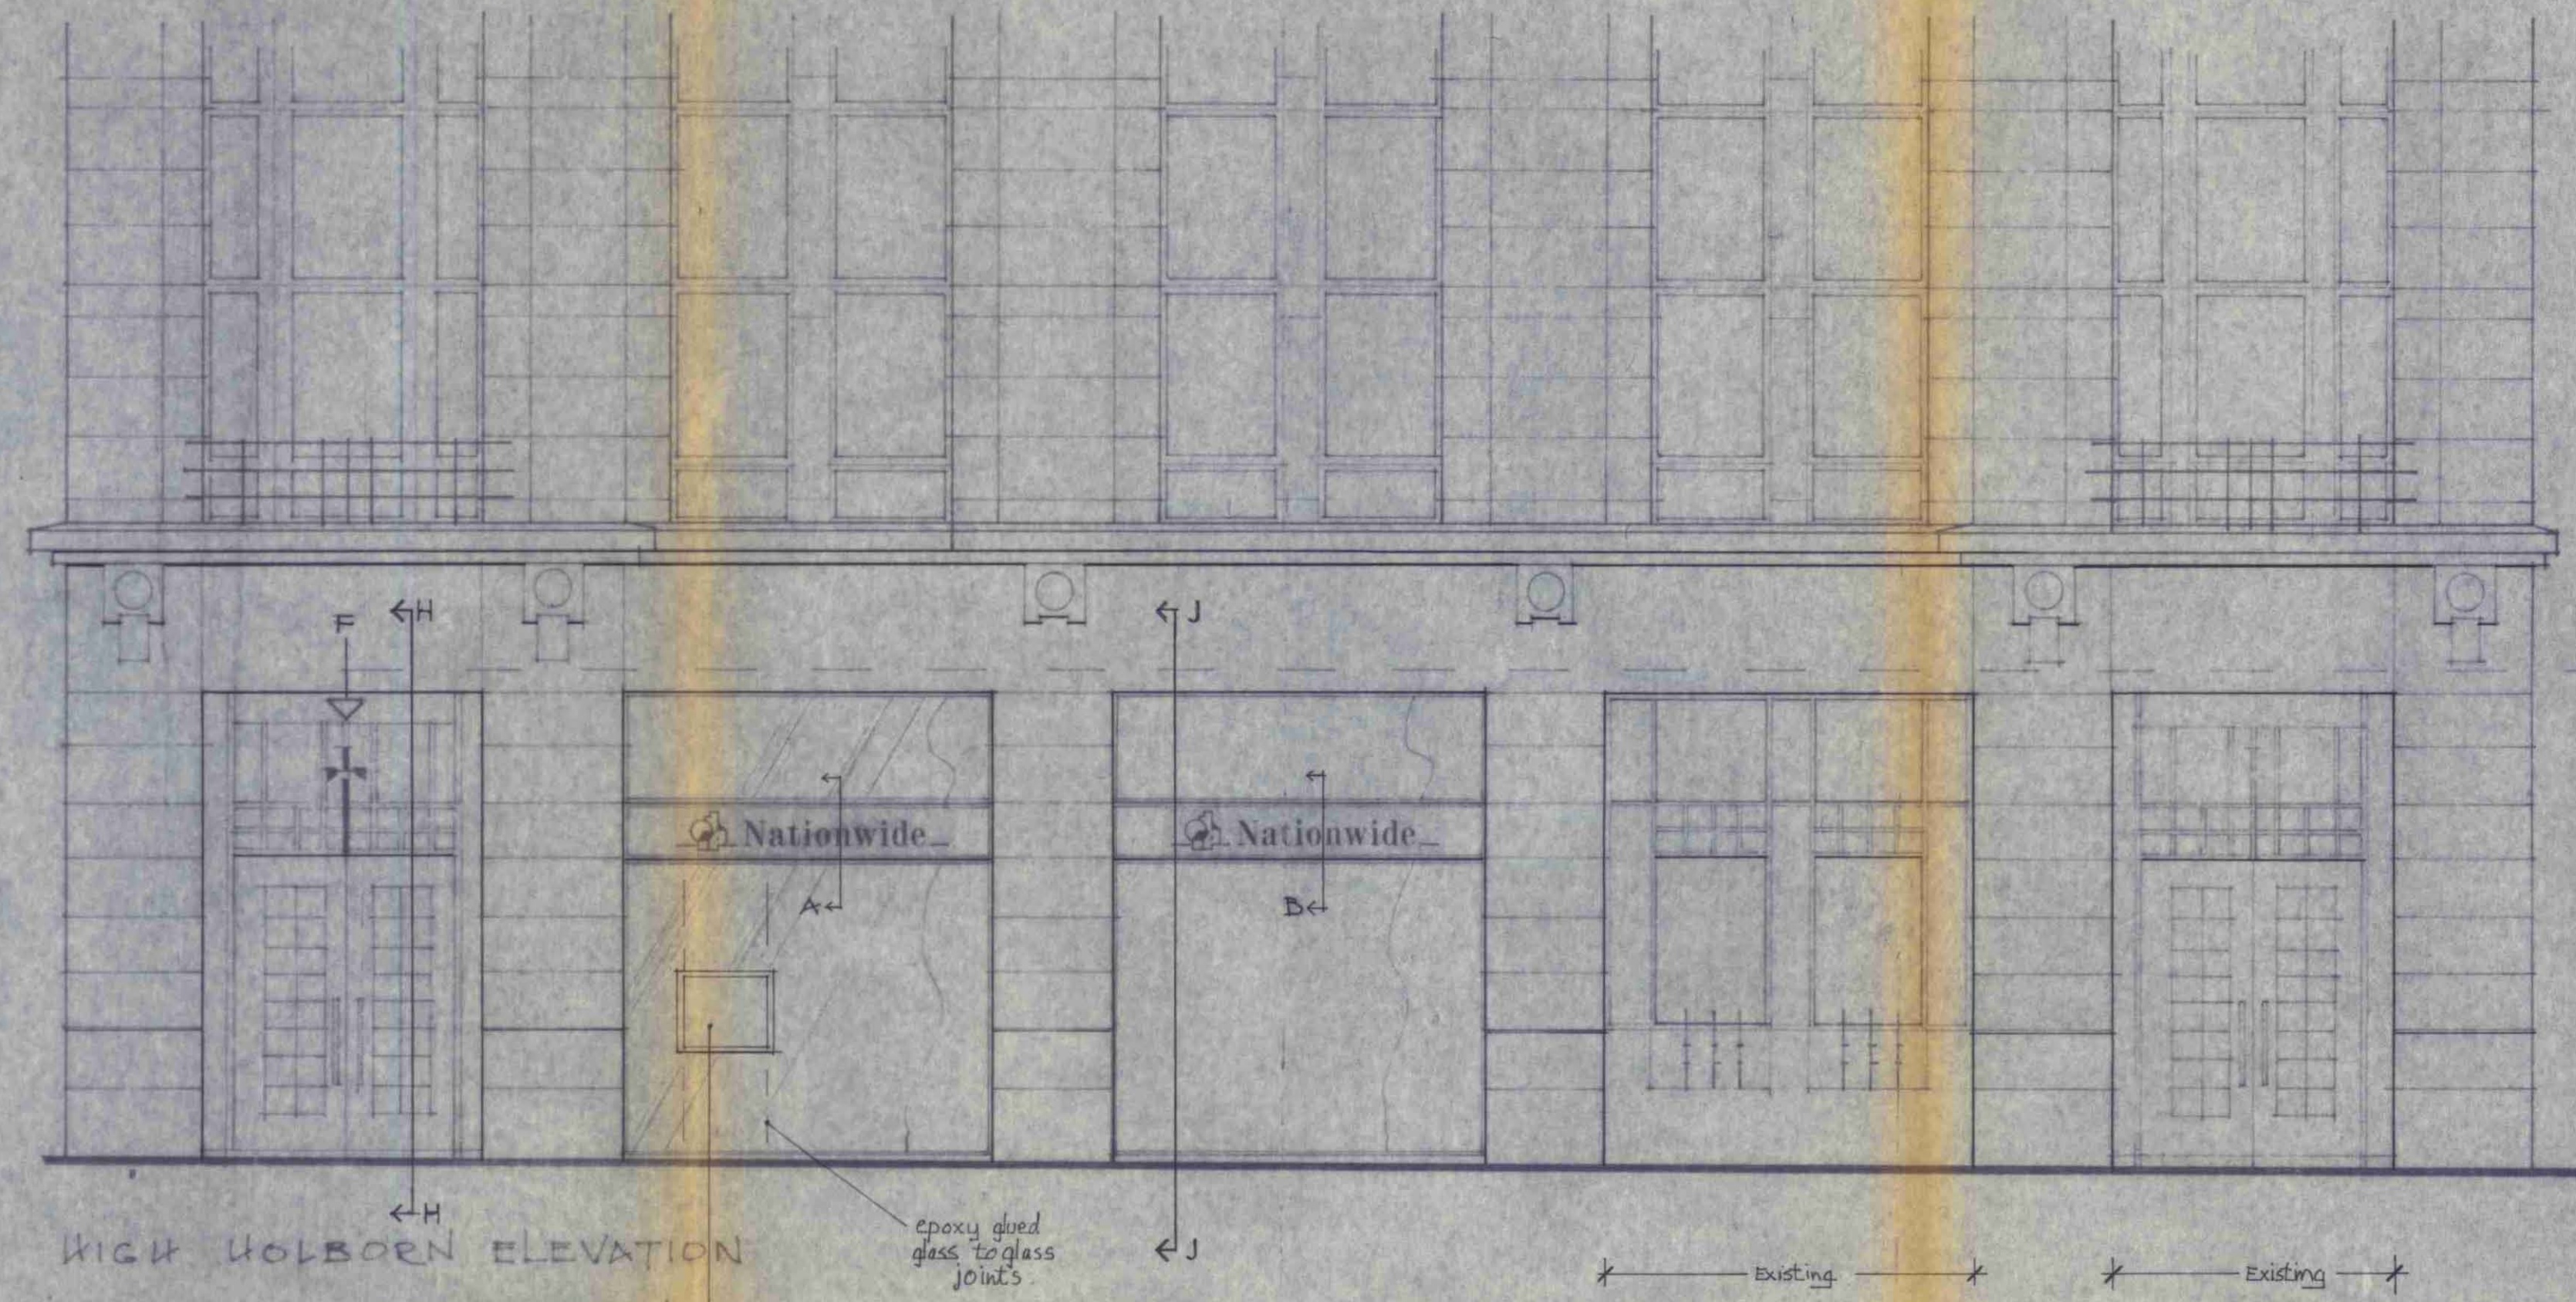
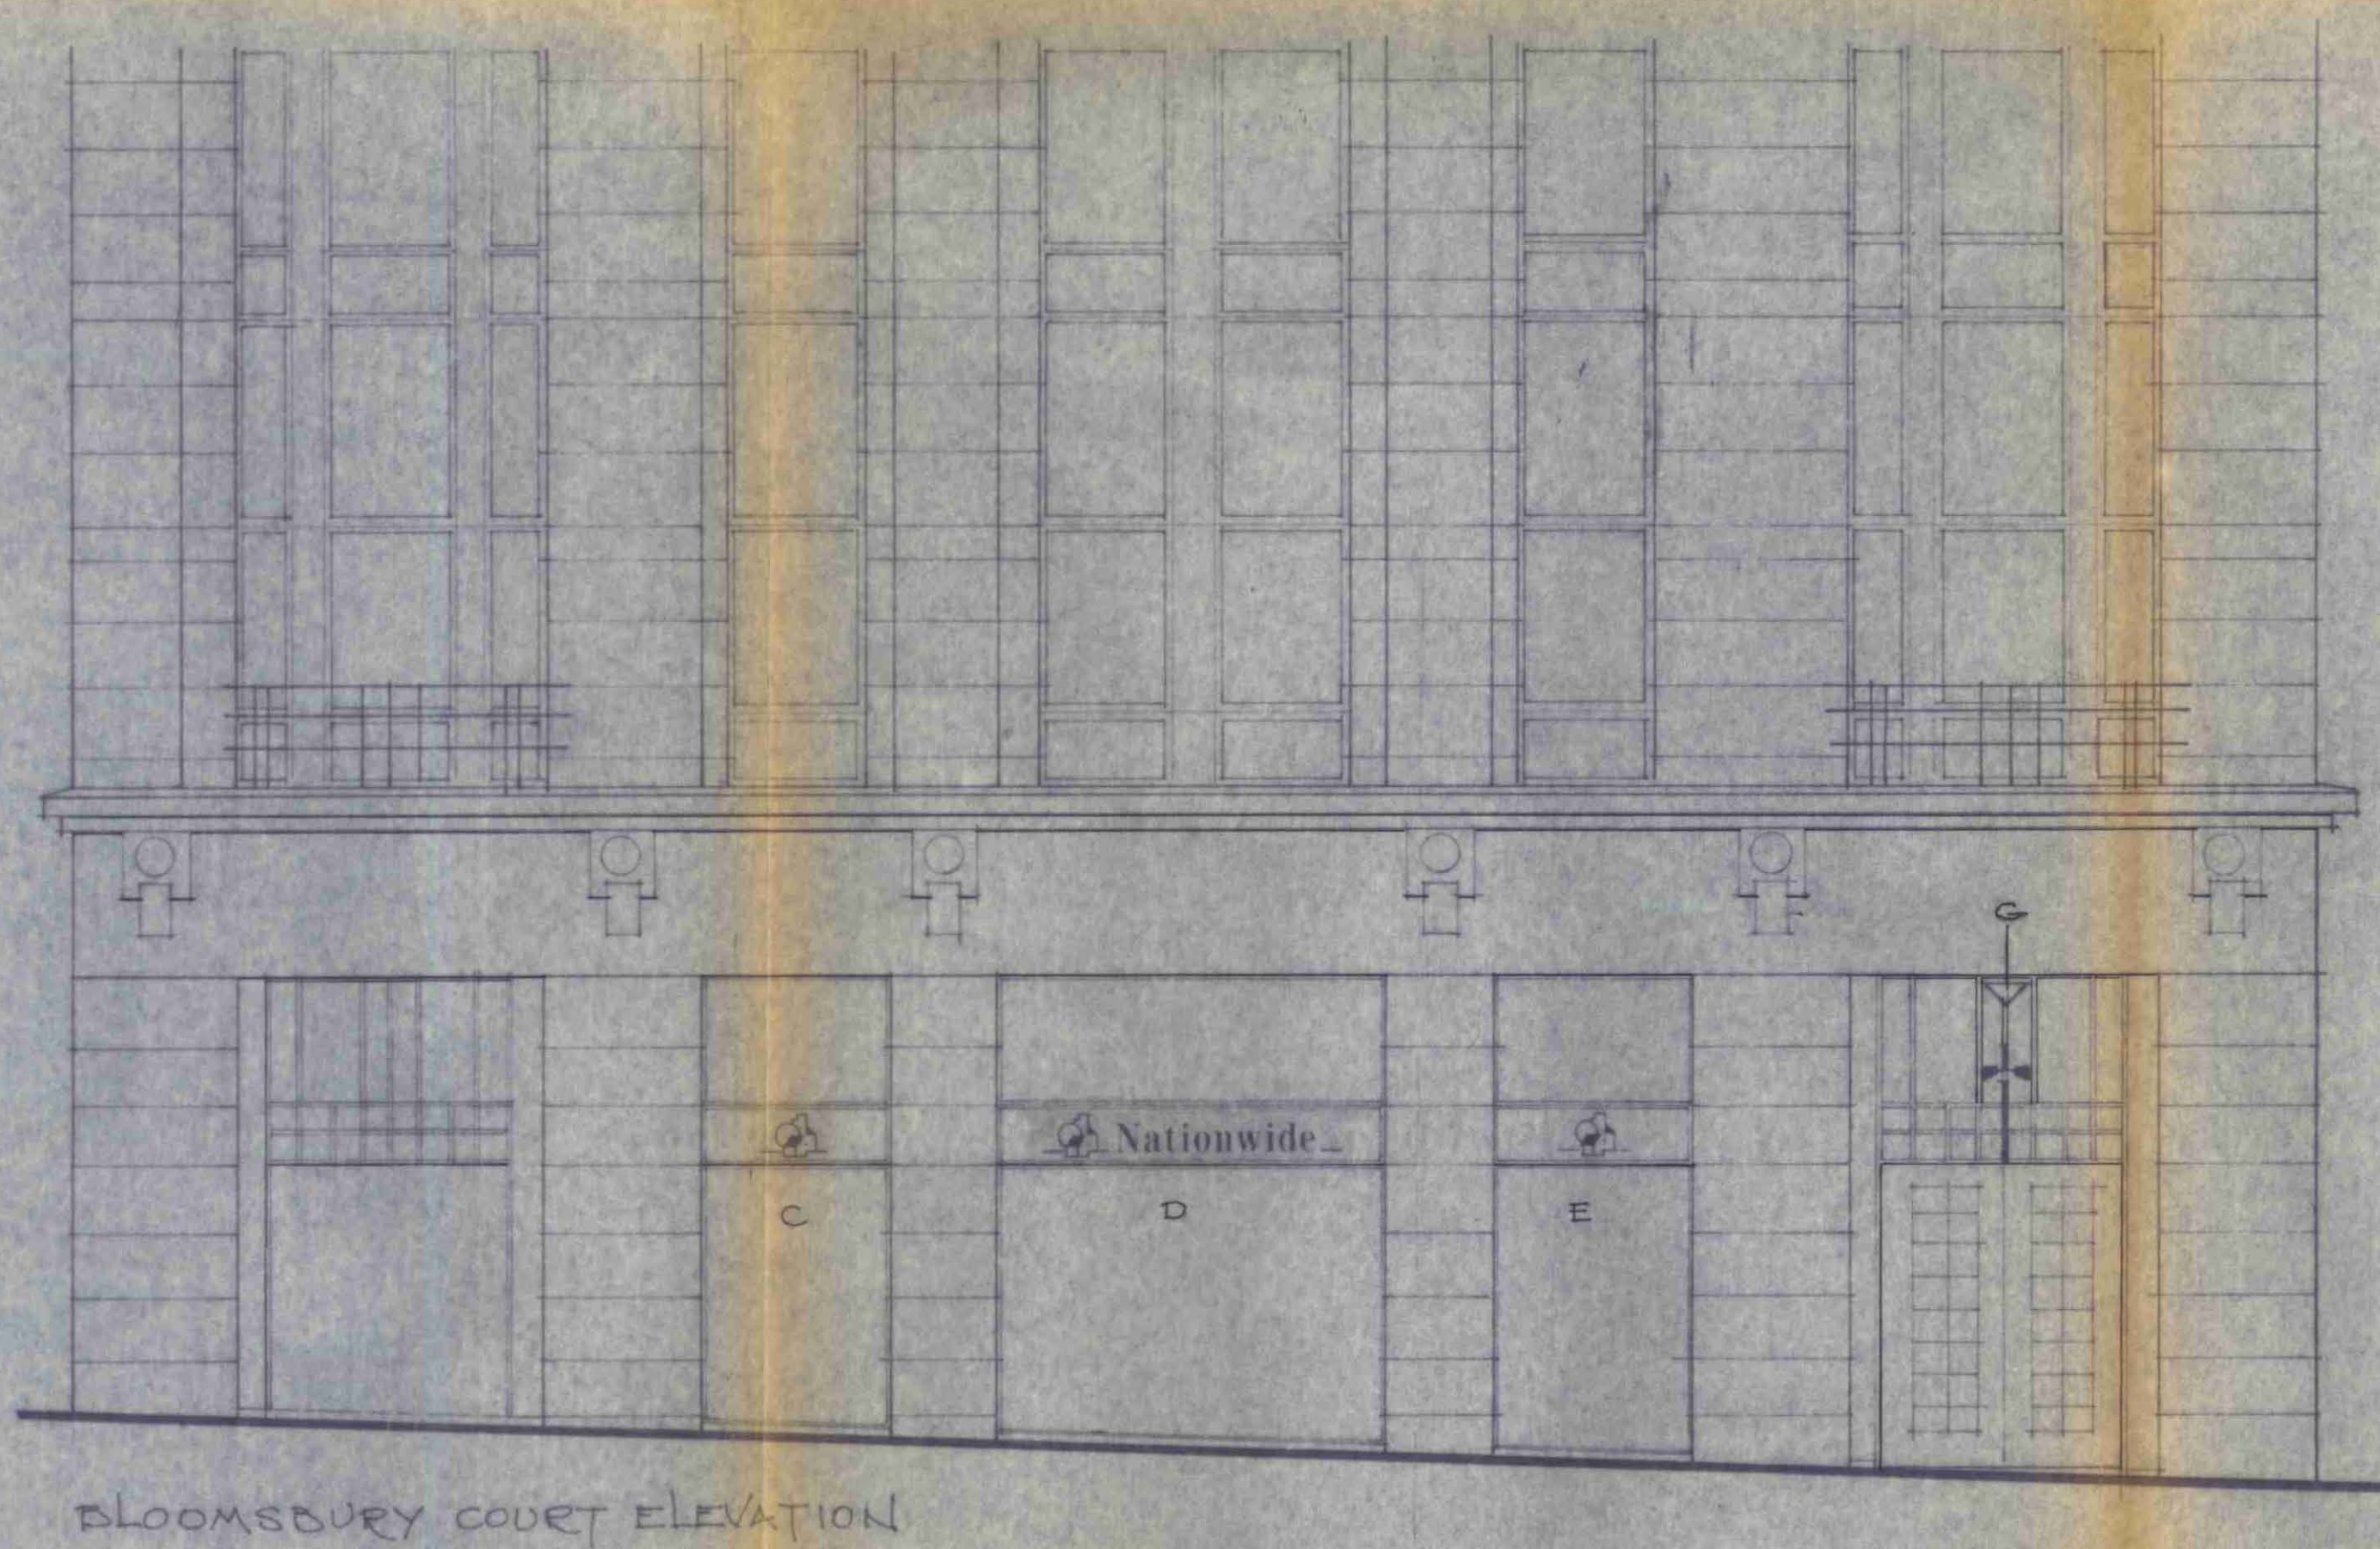


This drawing must not be scaled for manufacturing purposes, nor should any stated dimension be taken as accurate unless confirmed by Contractor or site survey dimensions. The project office should be informed of any variations in order that amendments may be made before fabrication.

The Contractor, Customer or his agent shall verify that any logo, symbol, image or typeface shown is in its correct form subject to any modification necessary to meet technical requirements.

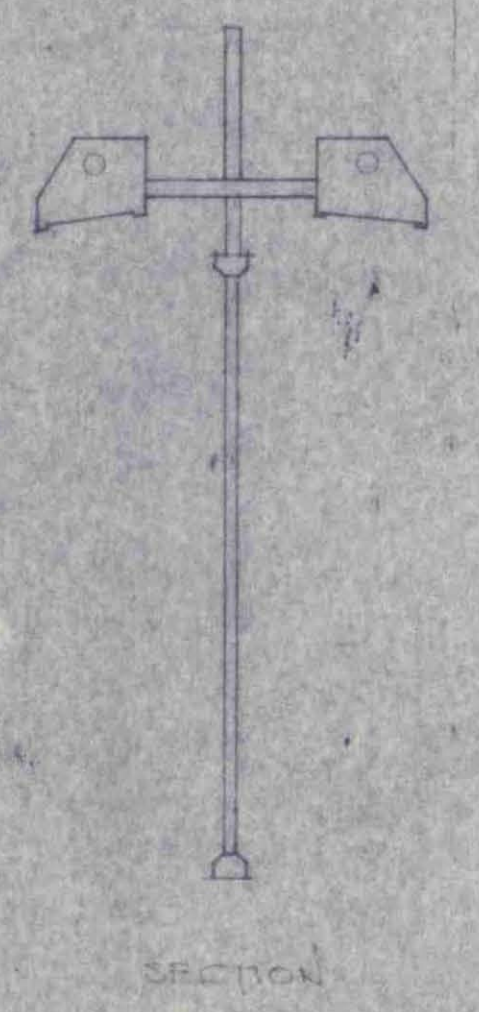

SIGNS F & G
PROJECTING SIGNS 110

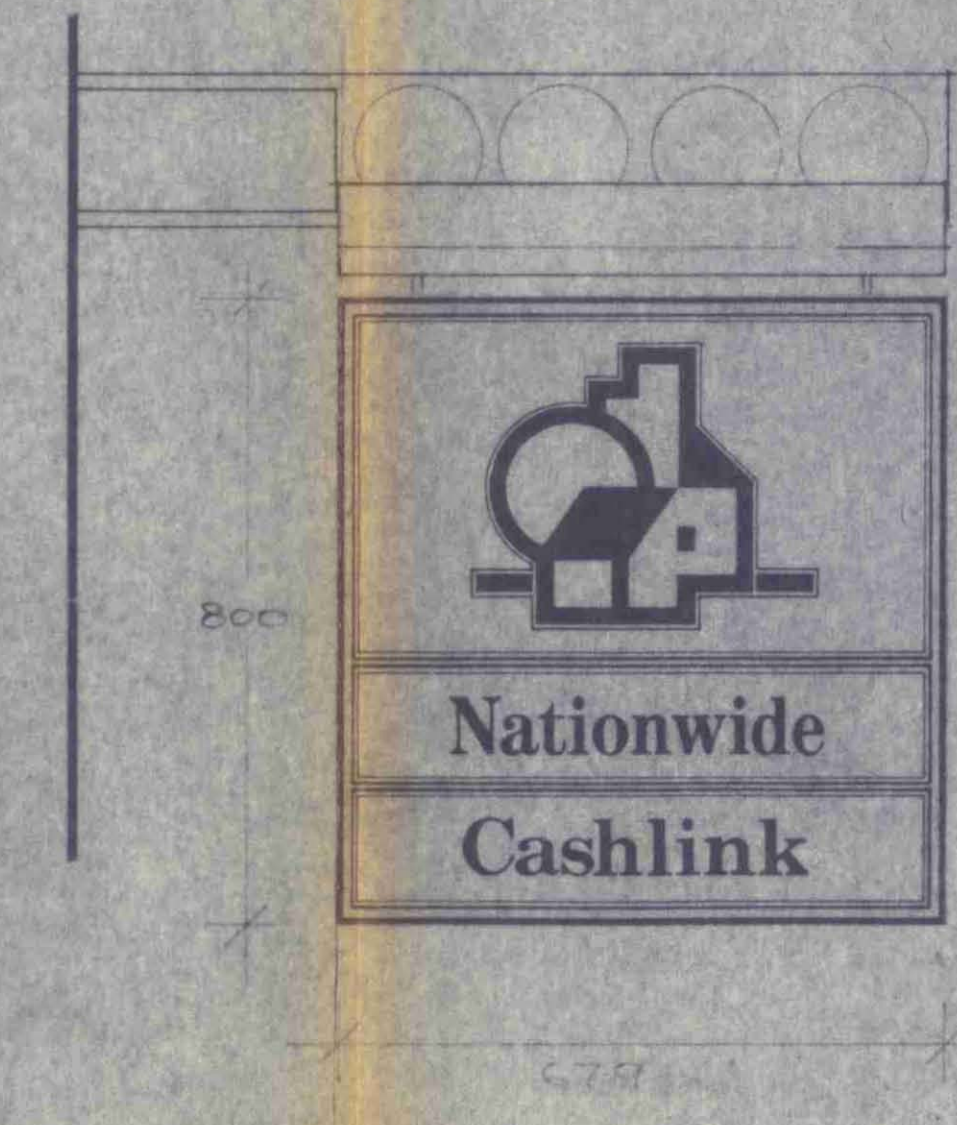


SPECIFICATION

SIGNS A & B SINGLE SIDED ILLUMINATED FASCIA SIGNS.
O/A ALL SIZE OF EACH 5200 X 450MM
SIGNCASE CONSTRUCTED FROM ALUMINIUM WITH RETAINING FRAME IN ALUMINIUM SIEVE ENAMELLED BLUE/BLACK TO MATCH WINDOW MULLIONS
FACE PANEL TO BE BLUE ACRYLIC, STENCIL CUT AND FITTED WITH MOULDED TEXT AND SYMBOL
TEXT TO BE MOULDED FROM BLUE, GREEN AND OPAL ACRYLIC.
ILLUMINATION BY HOT CATHODE LAMPS

SIGN D SINGLE SIDED ILLUMINATED FASCIA SIGN
O/A ALL 3000 X 450 MM
CONSTRUCTION AS SIGNS A & B

SIGNS C & E SINGLE SIDED FASCIA SIGNS
O/A ALL SIZE 1500 X 450MM
CONSTRUCTION AS SIGNS A & B (NO TEXT)

SIGNS F & G DOUBLE SIDED PROJECTING SIGN EXTERNALLY ILLUMINATED
O/A ALL SIZE AS SHOWN
BLUE BLACK STOVE FRAME, BLUE PANEL STOVE ENAMELLED DECORATION IN WHITE, GREEN AND RED.

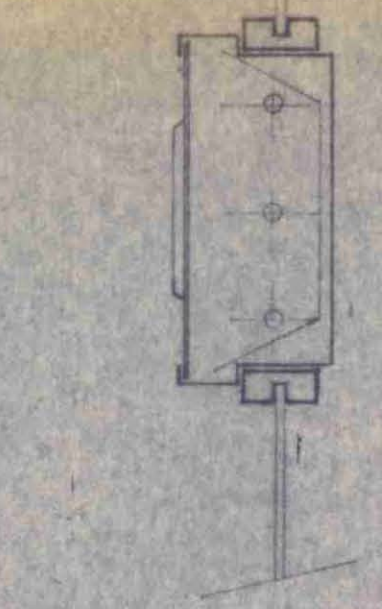

SECTION THROUGH SIGNS
A B C D E

TP9100604

LONDON BOROUGH OF CROYDON
TOWN AND COUNTRY PLANNING
13 AUG 1991
APPROVED
PLANS
ON BEHALF OF THE COUNCIL

Project	NATIONWIDE ANGLIA BUILDING SOCIETY
Sheet Title	HIGH HOLBORN
End No	88638
Date	8.2.90
Scale	1:50
Drawn	GWT
Checked	
Drawing No	88638/2
Revision No	2
Date	28.3.91

P
PEARCE SIGNS LIMITED
Intergate House
London SE11 6AB
Telephone 01 887 0811
Telex 960883 PLSIGNS G
Fax 01 887 1153