


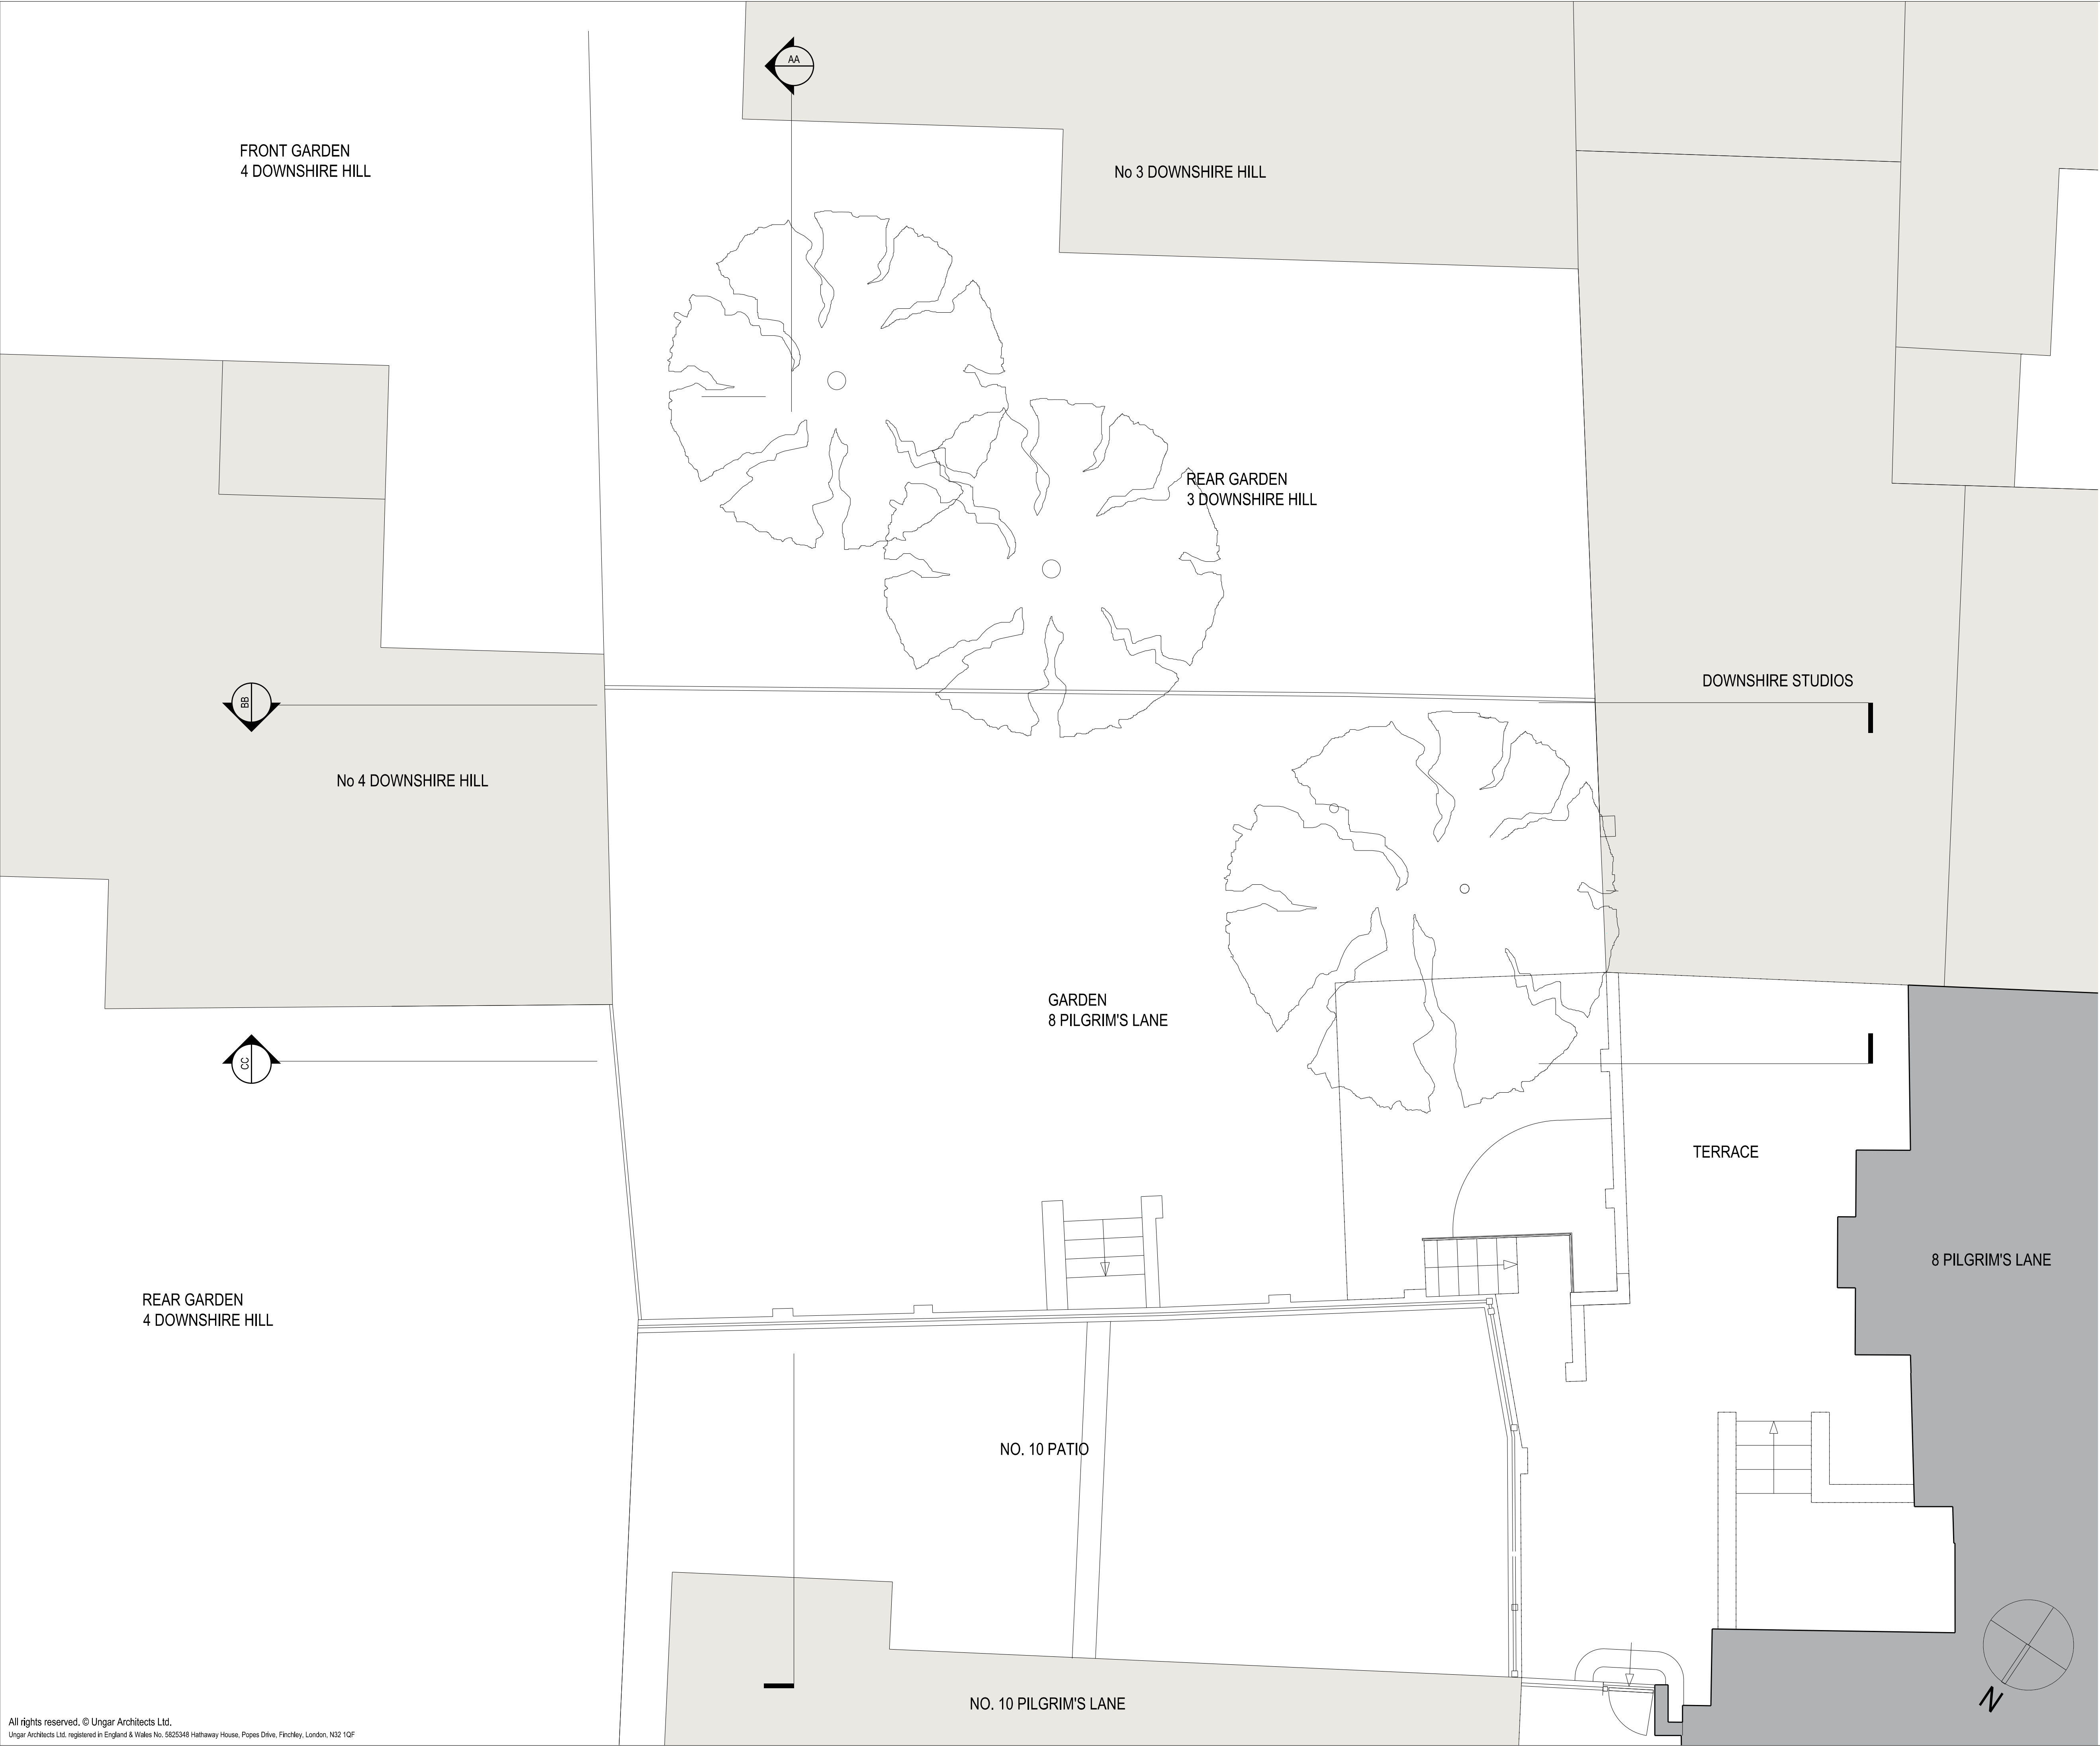

-	10/06/2020	Review	PU
Revision:	Date:	Revision Description:	Check:

Client:
Private

Title:
Existing Plan

Project:
8 Pilgrim's Lane

PLAN 1:50

ungar
ARCHITECTS


101-103 Heath Street, London NW3 6SS
office@ungararchitects.com

T: +44 (0)20 7431 7547
www.ungararchitects.com

Status:
FOR INFORMATION ONLY

Project Number: 117
Date: 15/05/2020
Scale @ ISO A1: 1:50

Drawing Number: 117_A_AC_PLAN_EXT
Revision: -

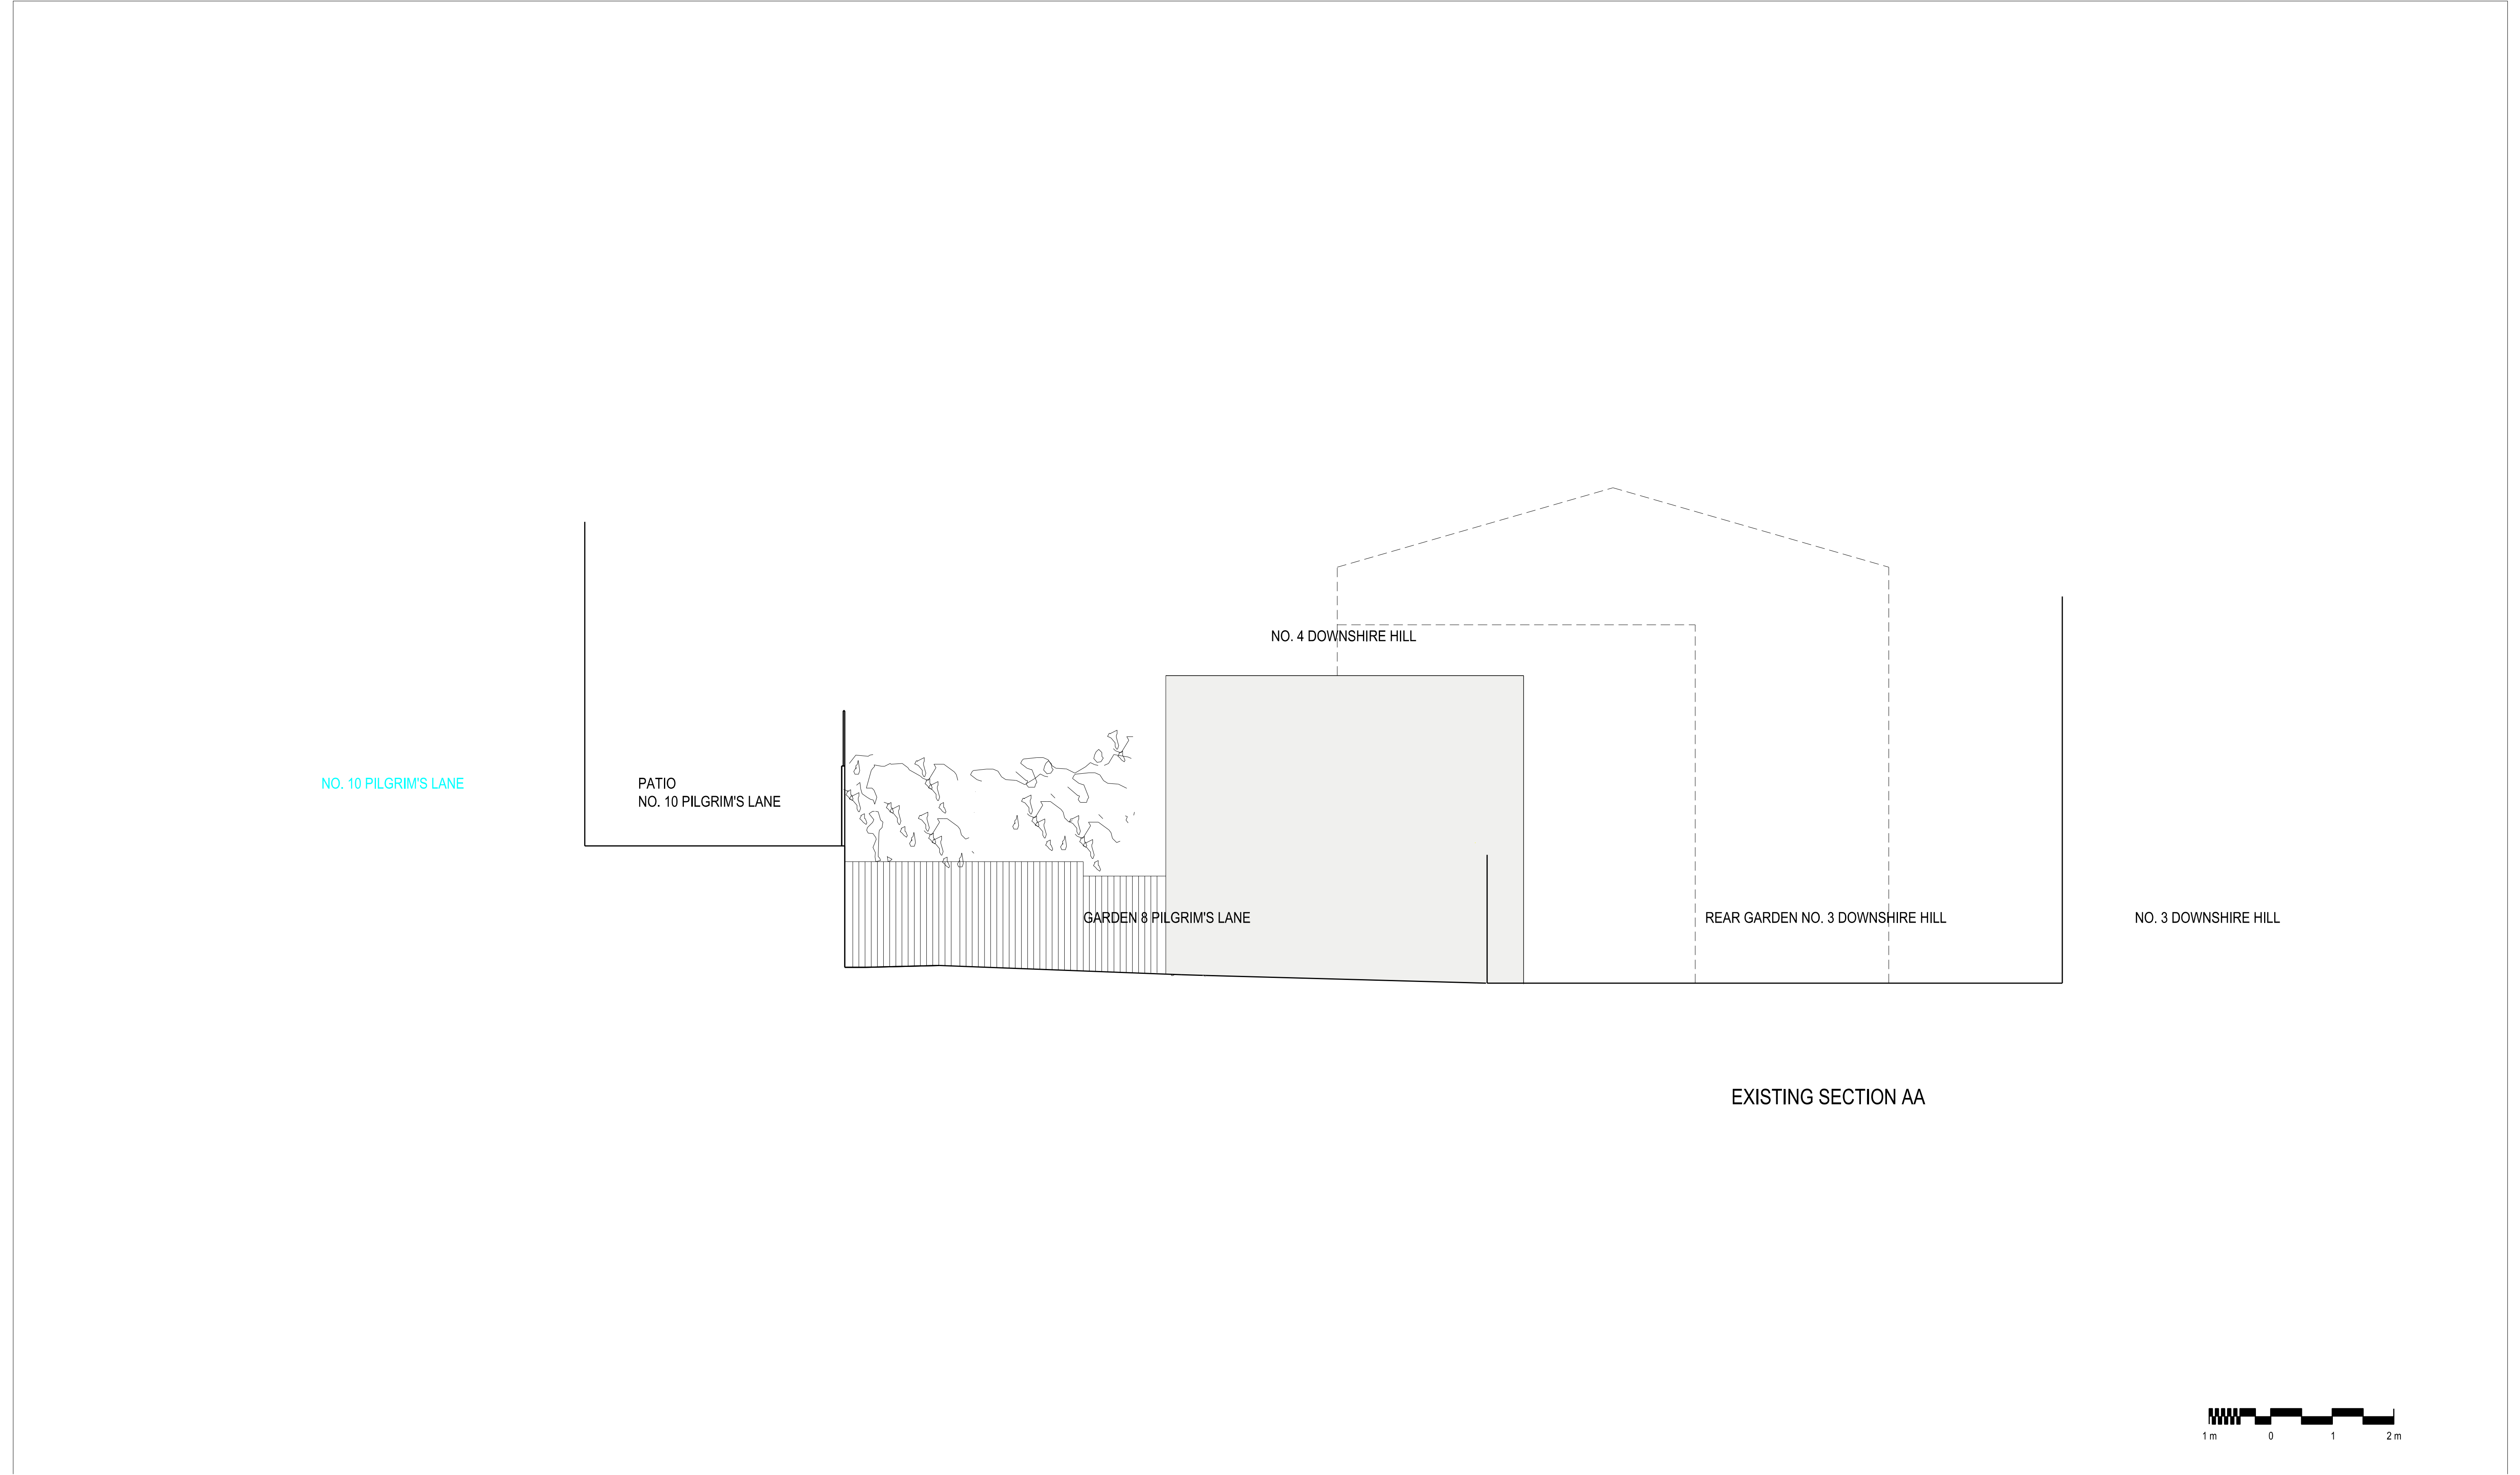

-	10/06/2020	Review	PU
Revision:	Date:	Revision Description:	Check:

Key Plan:

Client:
Private

Title:
Existing Section/Elevation AA & Section/Elevation AA1

Project:
8 Pilgrim's Lane


ungar
ARCHITECTS

101-103 Heath Street, London NW3 6SS
office@ungararchitects.com
T: +44 (0)20 7431 7547
www.ungararchitects.com

Status:
FOR INFORMATION ONLY

Project Number: 117	Date: 16/04/2020	Scale @ ISO A1: 1:50
------------------------	---------------------	-------------------------

Drawing Number: 117_A_AC_EXT	Revision: -
---------------------------------	----------------

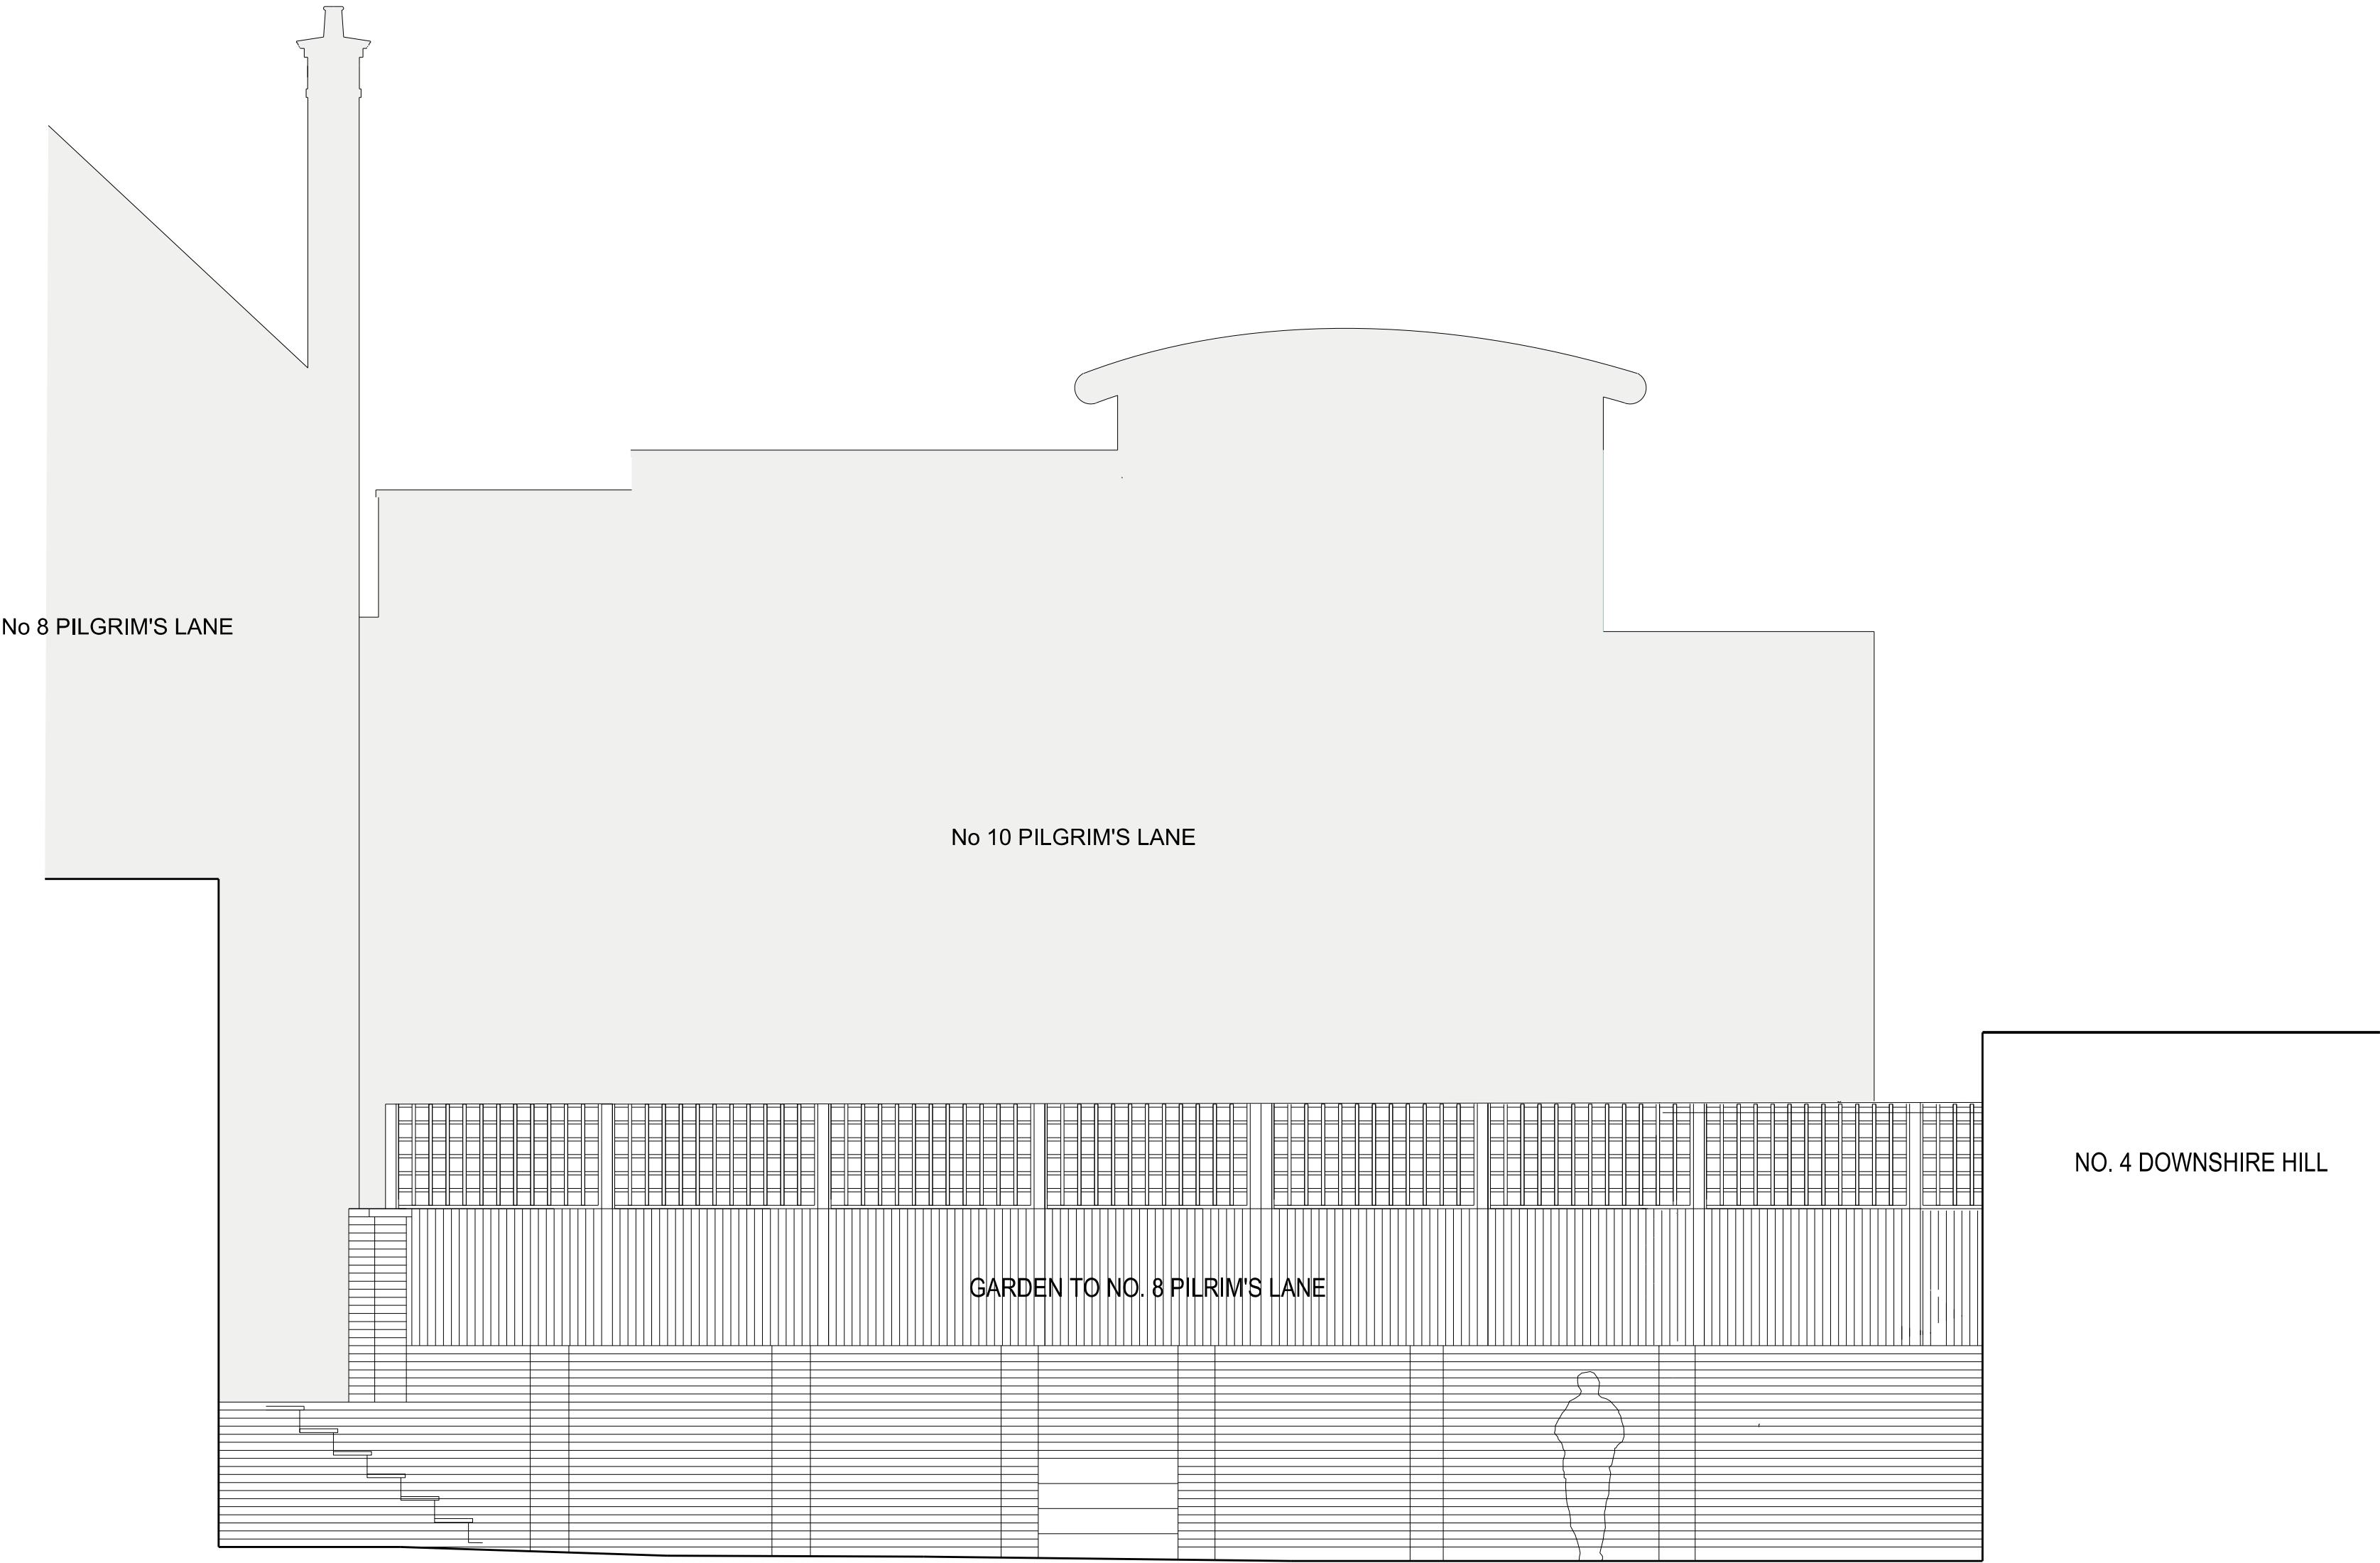

EXISTING SECTION / ELEVATION BB



Key Plan:

Client:
Private

Title:
Existing Section/Elevation BB

Project:
8 Pilgrim's Lane

ungar
ARCHITECTS

101-103 Heath Street, London NW3 6SS
office@ungararchitects.com


T: +44 (0)20 7431 7547
www.ungararchitects.com

Status:
FOR INFORMATION ONLY

Project Number: 117
Date: 15/05/2020
Scale @ ISO A1: 1:50

Drawing Number: 117_A_AC_02_EXT
Revision: -

-	10/06/20	Review	PU
Revision:	Date:	Revision Description:	Check:

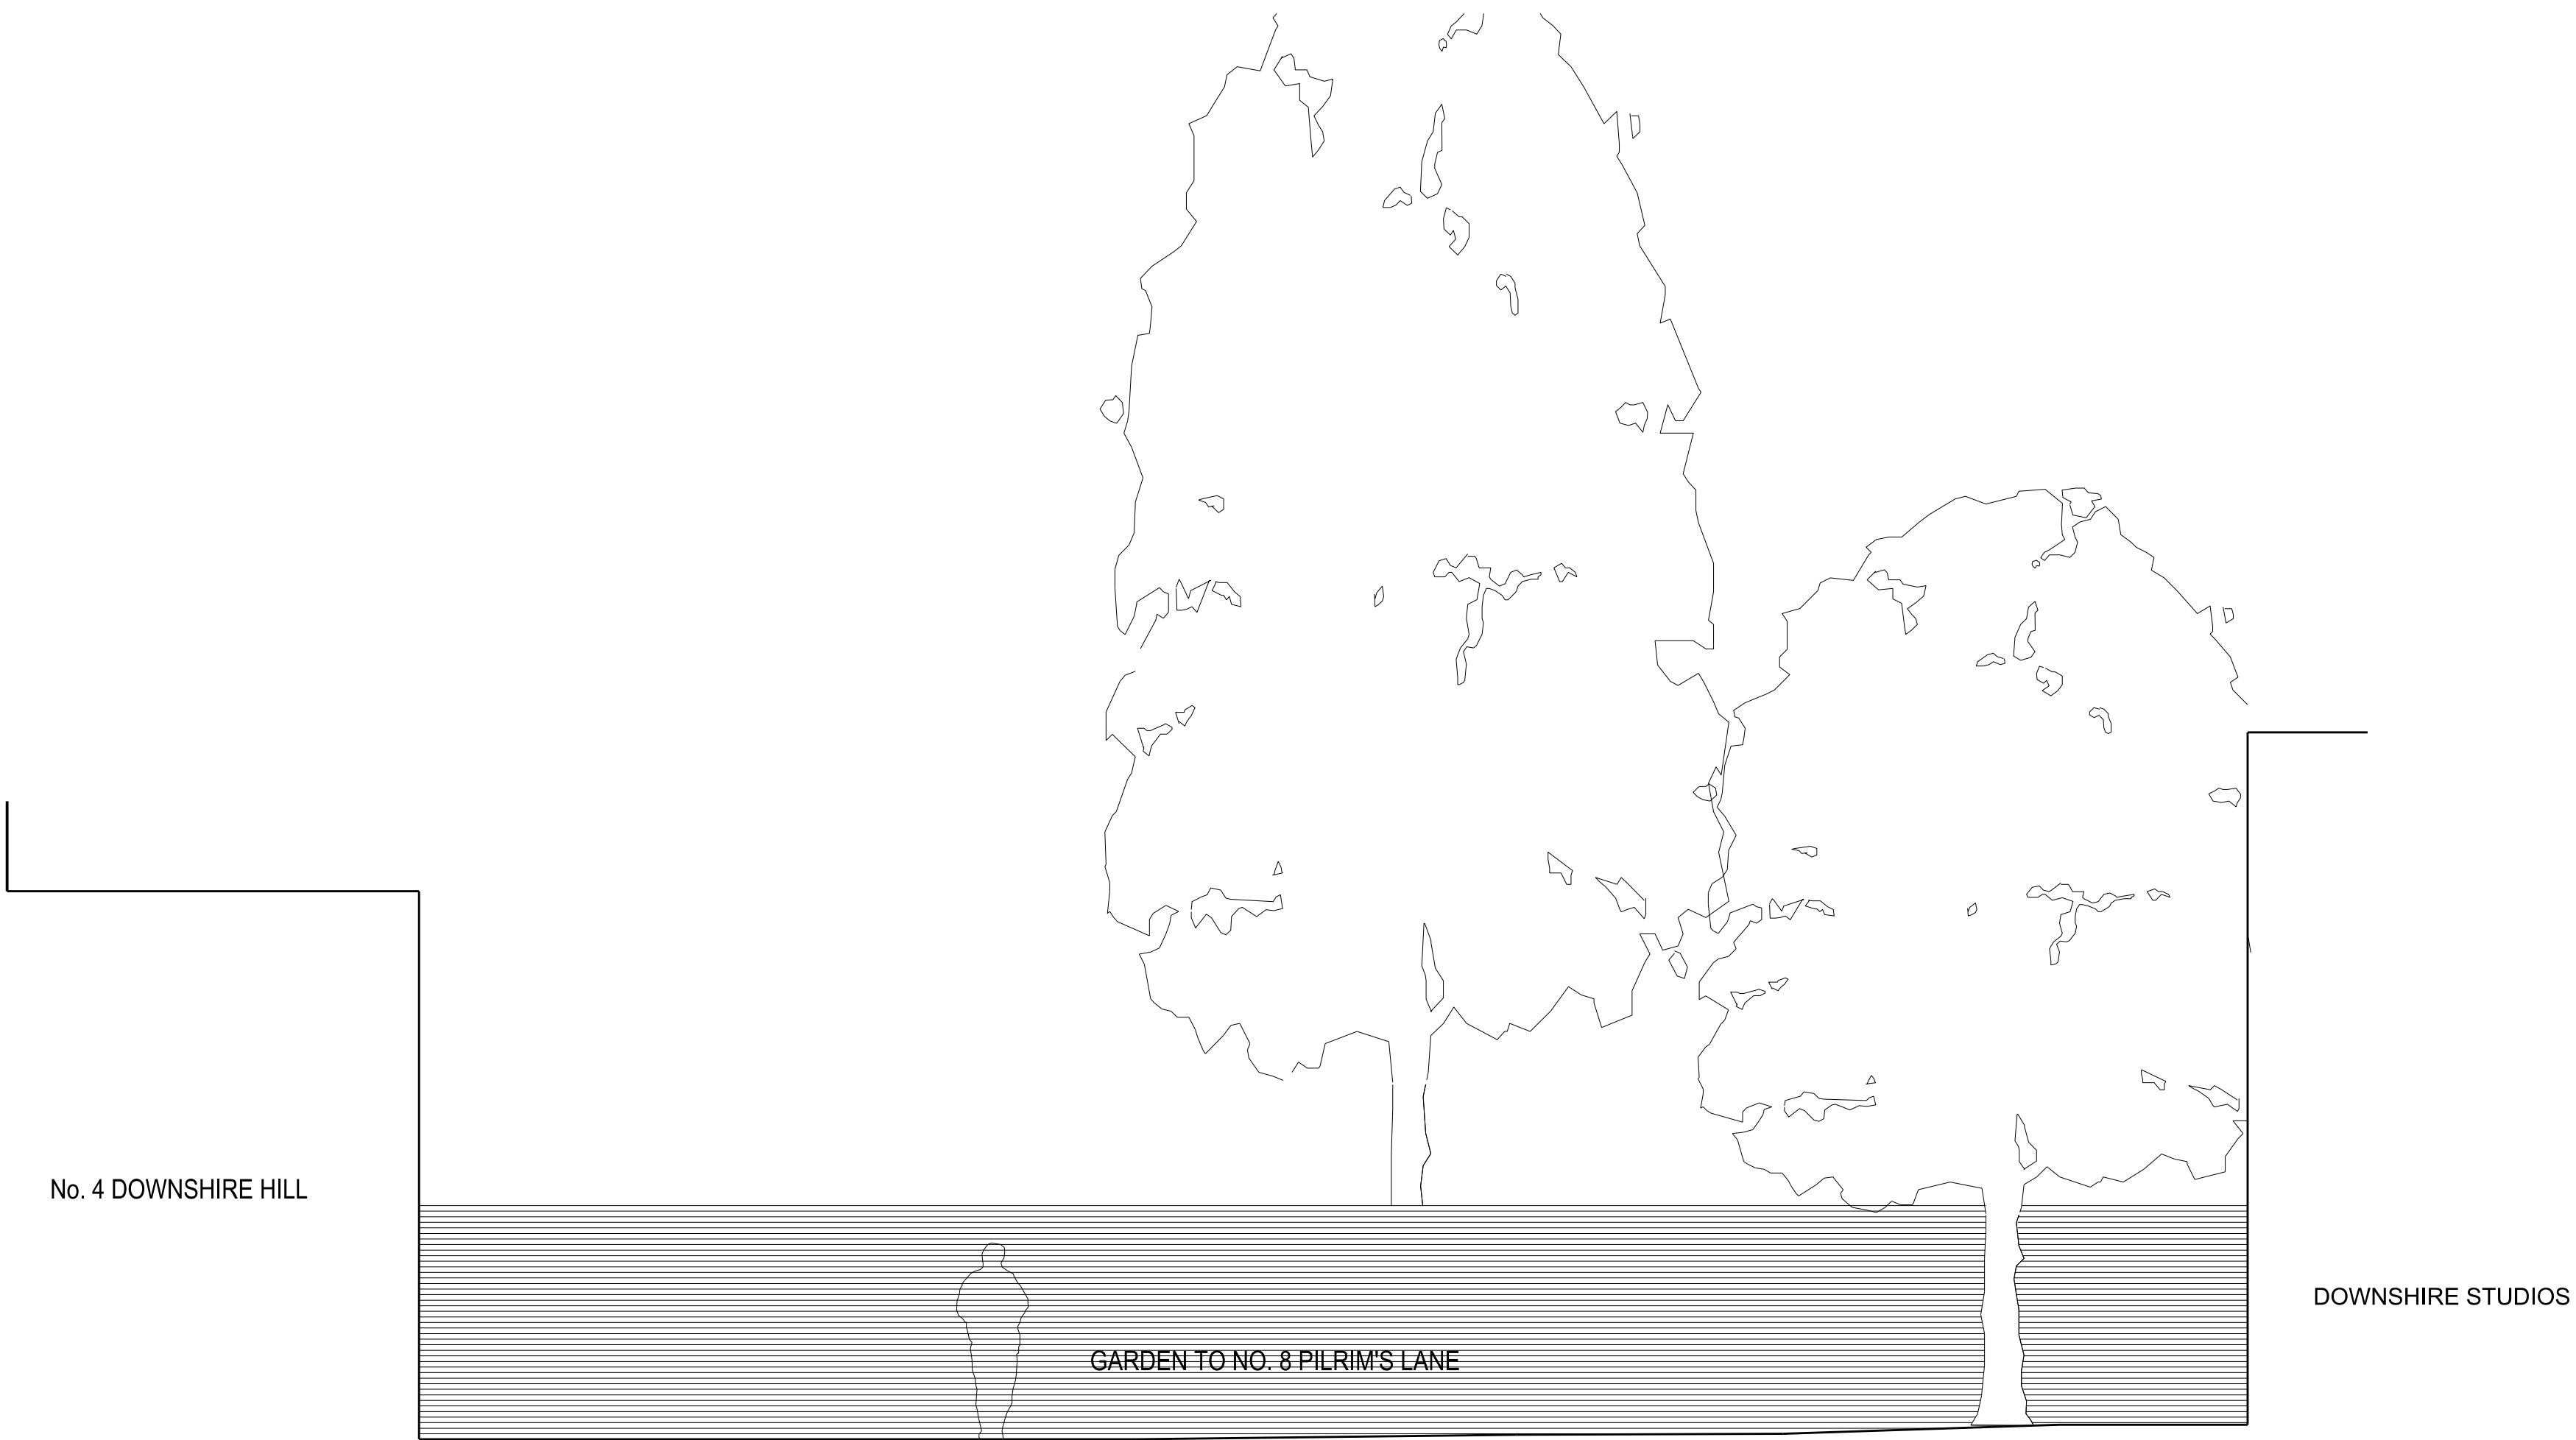

Key Plan:

Client:
Private

Title:
Existing Section/Elevation CC / Section/ Elevation CC1

Project:
8 Pilgrim's Lane

ungar
ARCHITECTS

101-103 Heath Street, London NW3 6SS
office@ungararchitects.com
T: +44 (0)20 7431 7547
www.ungararchitects.com

Status:
FOR INFORMATION ONLY

Project Number: 117
Date: 15/05/20
Scale @ ISO A1: 1:50

Drawing Number: 117_A_AC_03_EXT
Revision: -