


- Notes**
1. Do not scale this drawing.
 2. All dimensions must be checked on site and any discrepancies verified with the architect.
 3. Unless shown otherwise, all dimensions are to finished ground level.
 4. Drawing to be read with all other issued information. Any discrepancies to be brought to the attention of the architect.
 5. This drawing is the copyright of Levitt Bernstein and may not be copied, altered or reproduced in any form, or passed to a third party without license or written consent.

This is not a construction drawing, it is unsuitable for the purposes of construction and must on no account be used as such.

Application Boundary

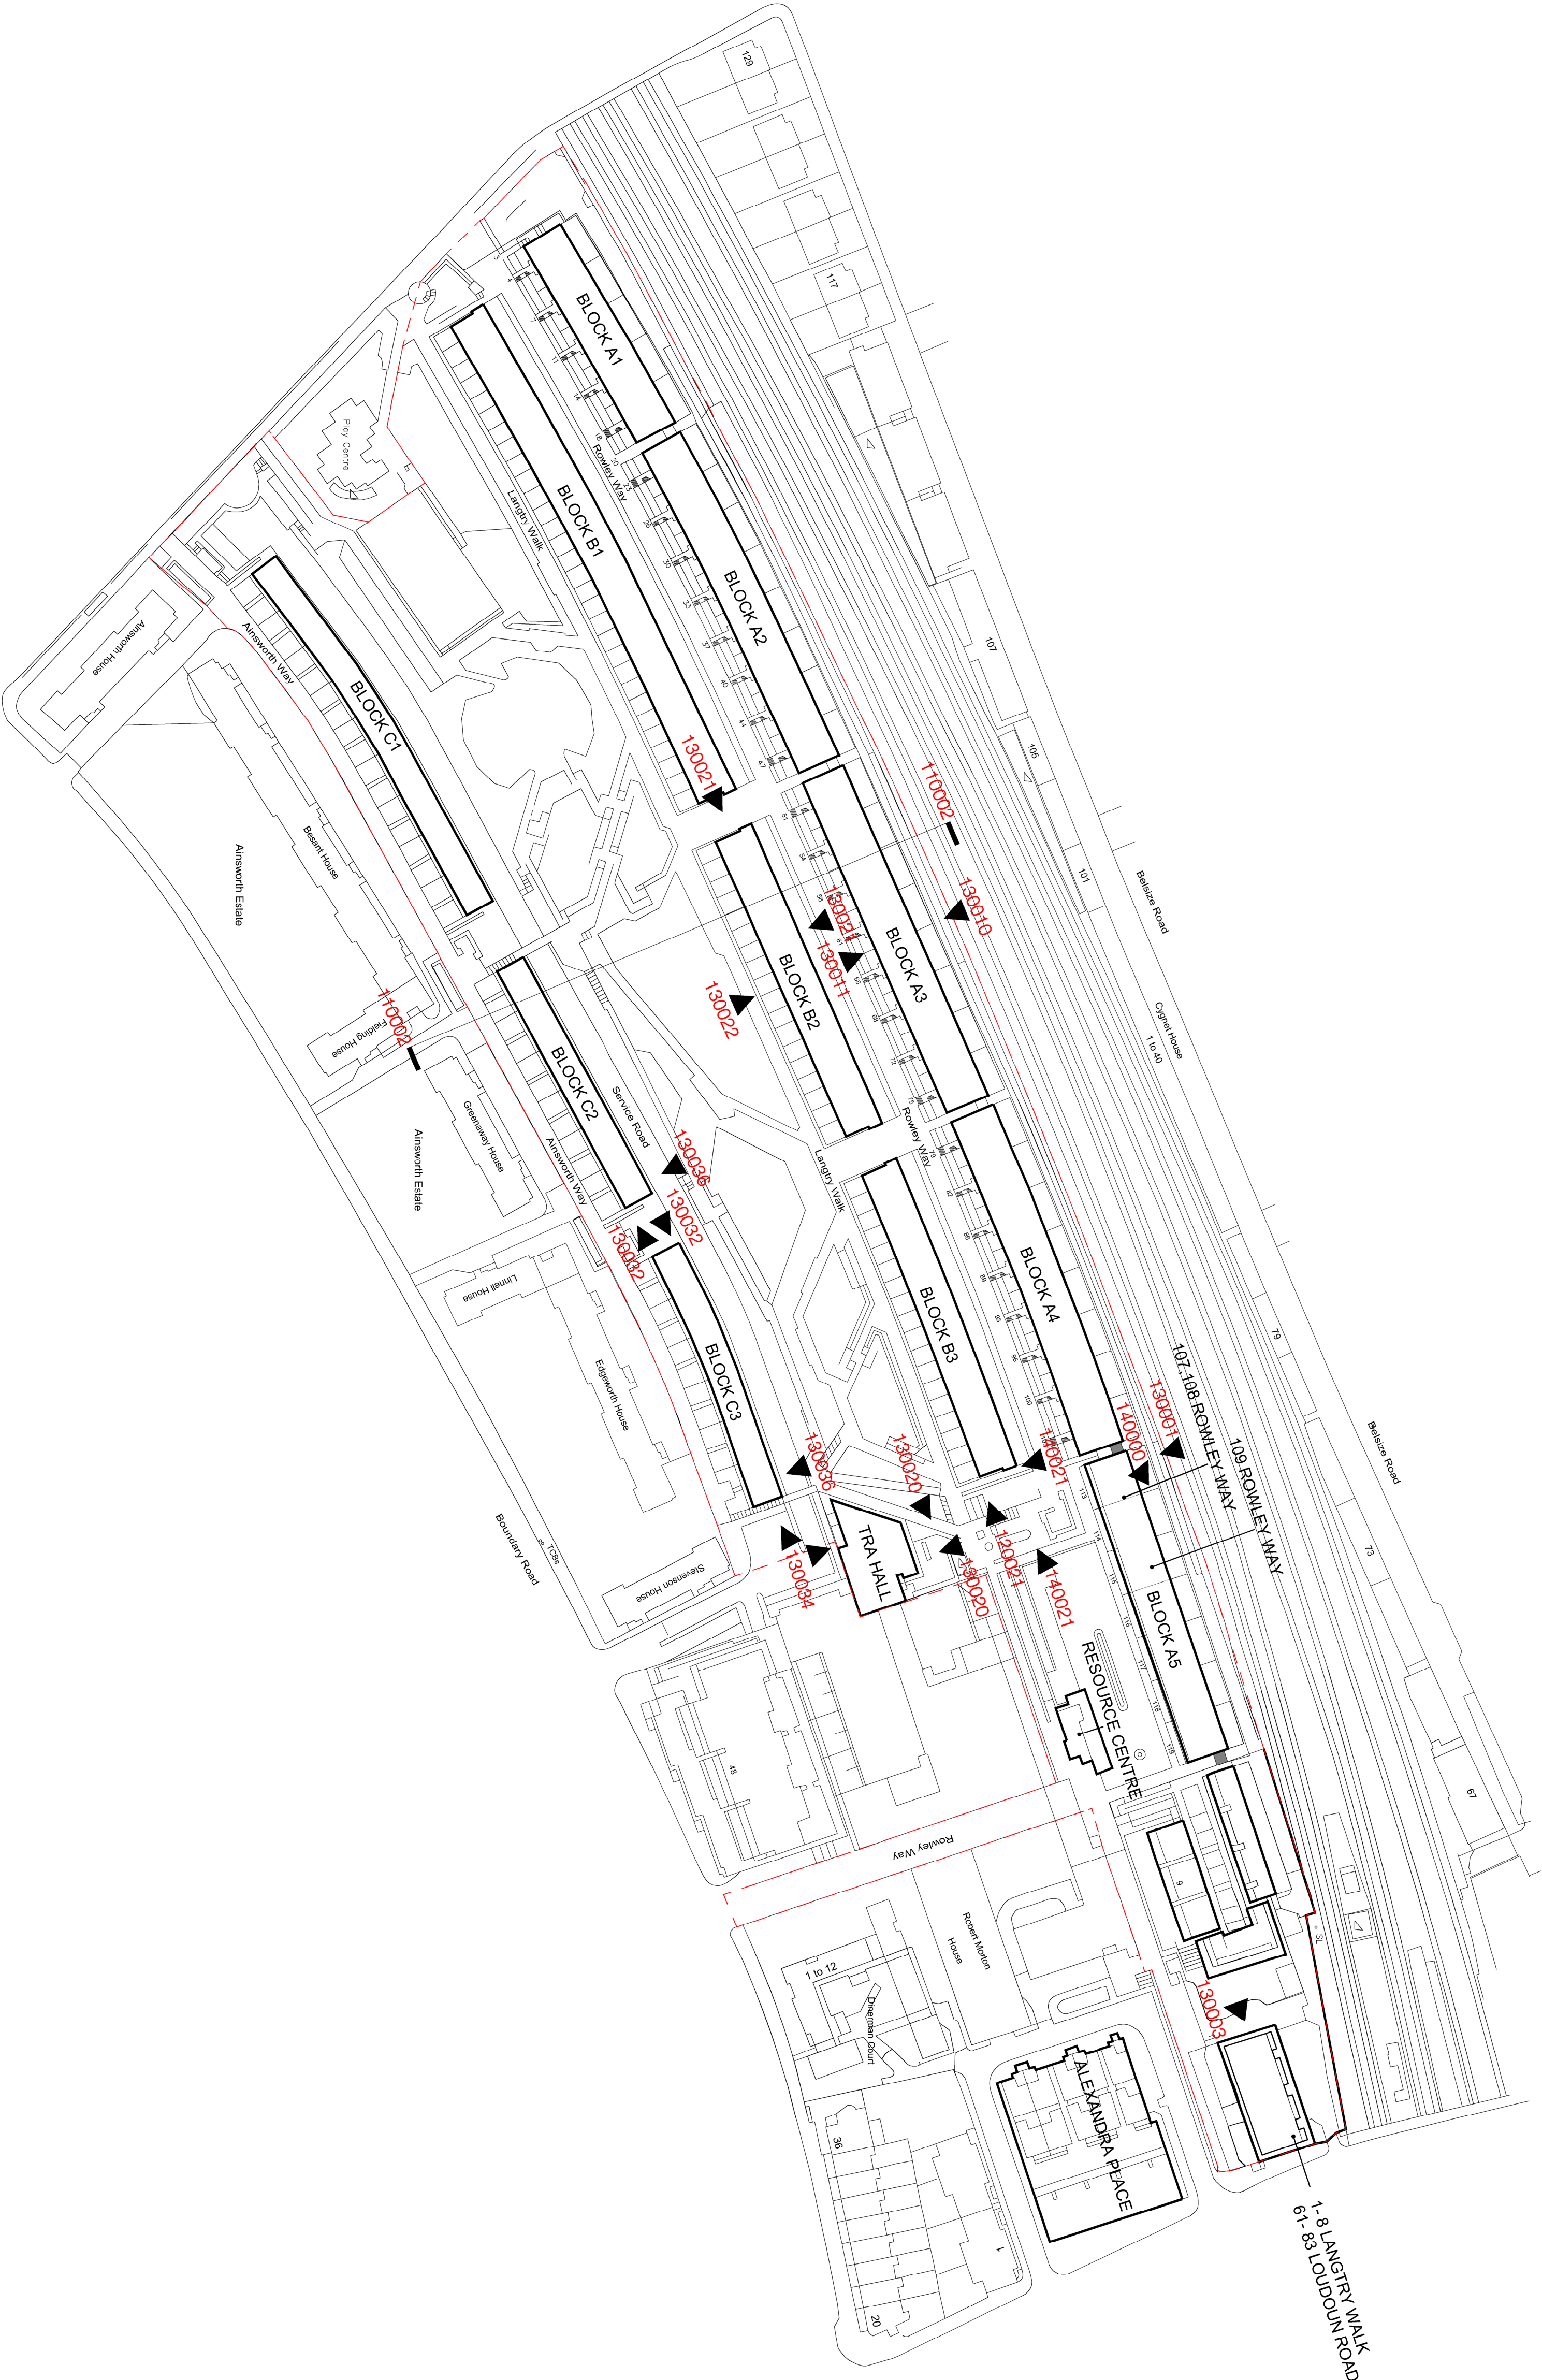

P1 20.03.20 - Planning & Listed Building Consent DT

Rev	Date	Description	Initials

Alexandra Rd Estate

Heating Infrastructure

Drawing number	Rev
3467 LB 110001	P1

Site Information

Elevation and Sections Key - All Blocks

Purpose of Issue	Date
PLANNING	20/03/20
Scale	Drawn
1:1000 @ A1	DT
Client	Checked
Camden CC	NM

levittbernstein.co.uk

London
Thane Studios
2-4 Thane Mills
London N7 7JH
+44 (0)20 7275 7676

Manchester
Bonded Warehouse
Grange Street 3, 4E
+44 (0)161 668 8740

