







- Notes**
1. Do not scale this drawing.
 2. All dimensions must be checked on site and any discrepancies verified with the architect.
 3. Unless shown otherwise, all dimensions are to finished surfaces.
 4. Drawing to be read with all other issued information. Any discrepancies to be brought to the attention of the architect.
 5. This drawing is the copyright of Levitt Bernstein and may not be copied, altered or reproduced in any form, or passed to a third party without license or written consent.


This is not a construction drawing, it is unsuitable for the purpose of construction and must on no account be used as such.



Key Plan



-  Dwelling Type A1 (Dwg no. 120011)
-  Dwelling Type A2 (Dwg no. 120012 & 120013)
-  Dwelling Type A3 (Dwg no. 120010)
-  Dwelling Type B2 (Dwg no. 120023 & 120024)
-  Dwelling Type B3 (Dwg no. 120022)
-  Dwelling Type C4 (Dwg no. 120032 & 120033)

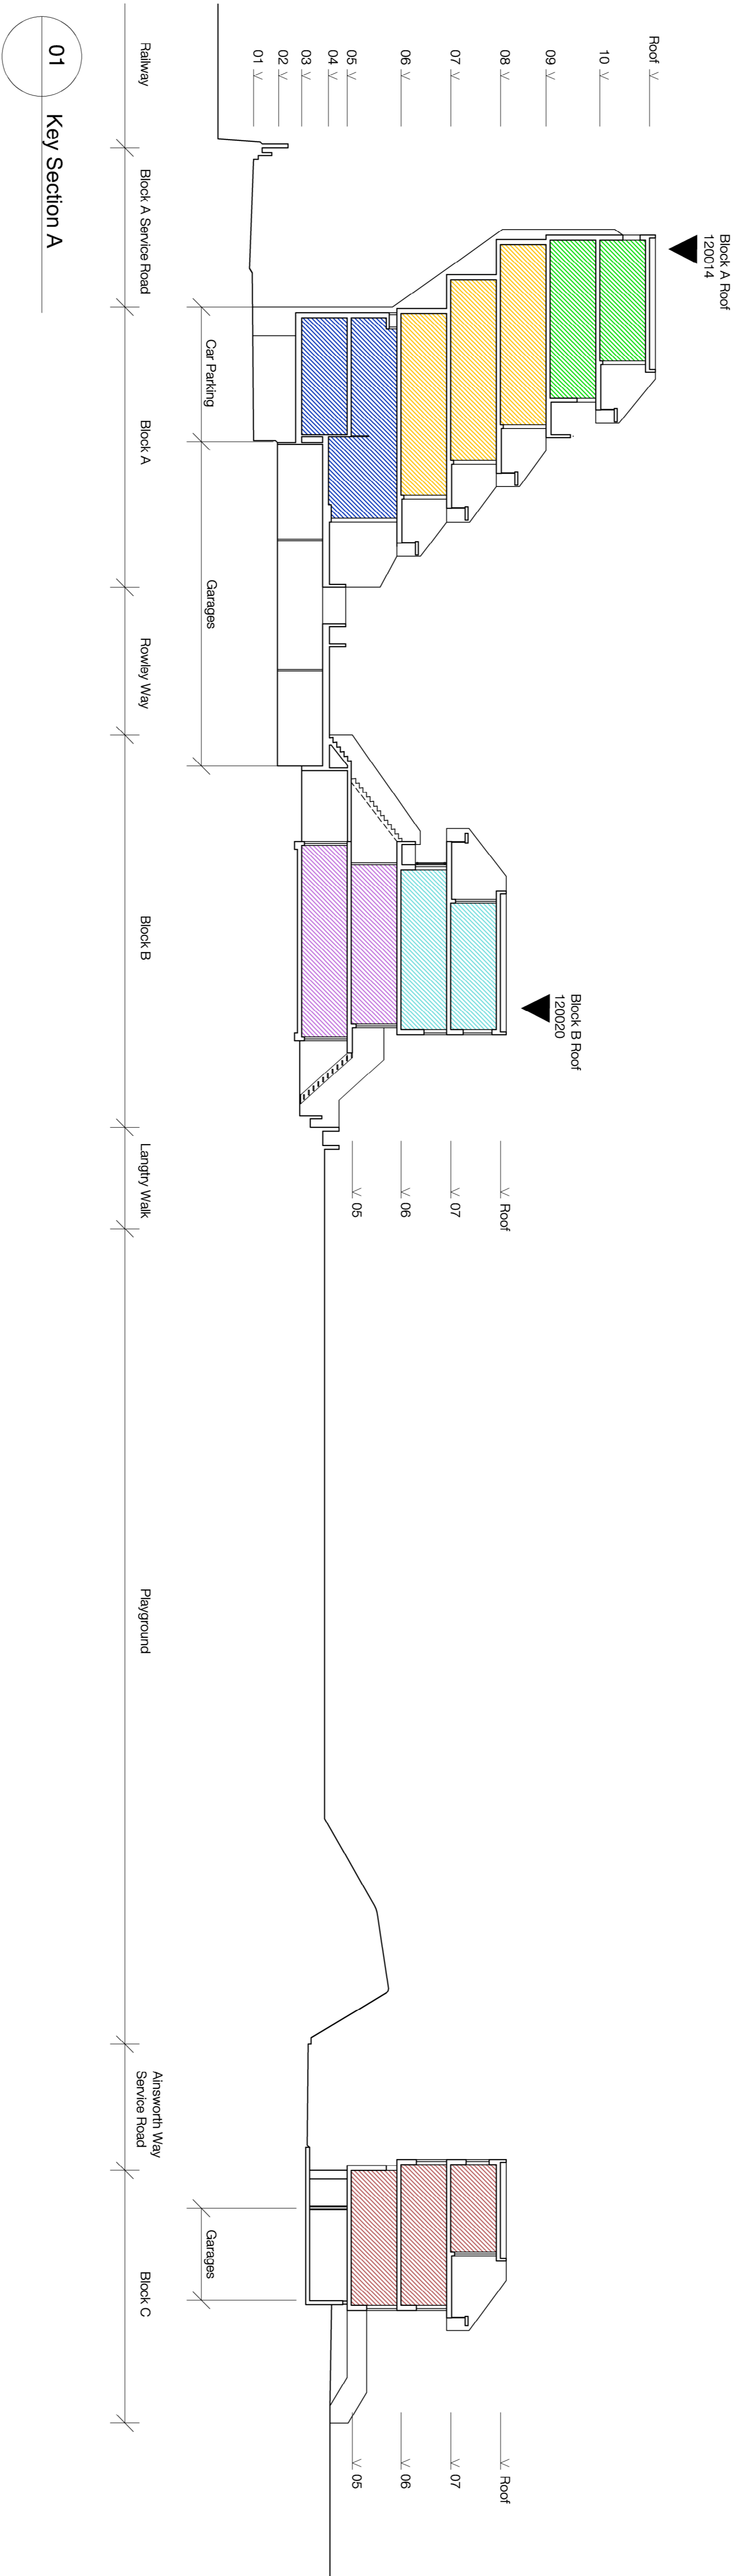

01 Key Section A

P1 20.03.20 - Planning & Listed Building Consent DT
 Rev. Date Description Issue

Alexandra Rd Estate
 Heating Infrastructure

Drawing number: **3467 LB 110002** Rev: **P1**

Site Information
 Key Section - All Blocks

Purpose of Issue: PLANNING Date: 20/03/20
 Scale: 1:200 @ A1 Drawn: DT
 Checked: NM
 Client: Camden CC

levittberstein.co.uk

London
 Thane Studios
 2-4 Thane Villas
 London SE16 7JH
 +44 (0)20 7275 7676

Manchester
 Bonded Warehouse
 Grange Street
 Manchester M4 4JF
 +44 (0)161 669 8740