
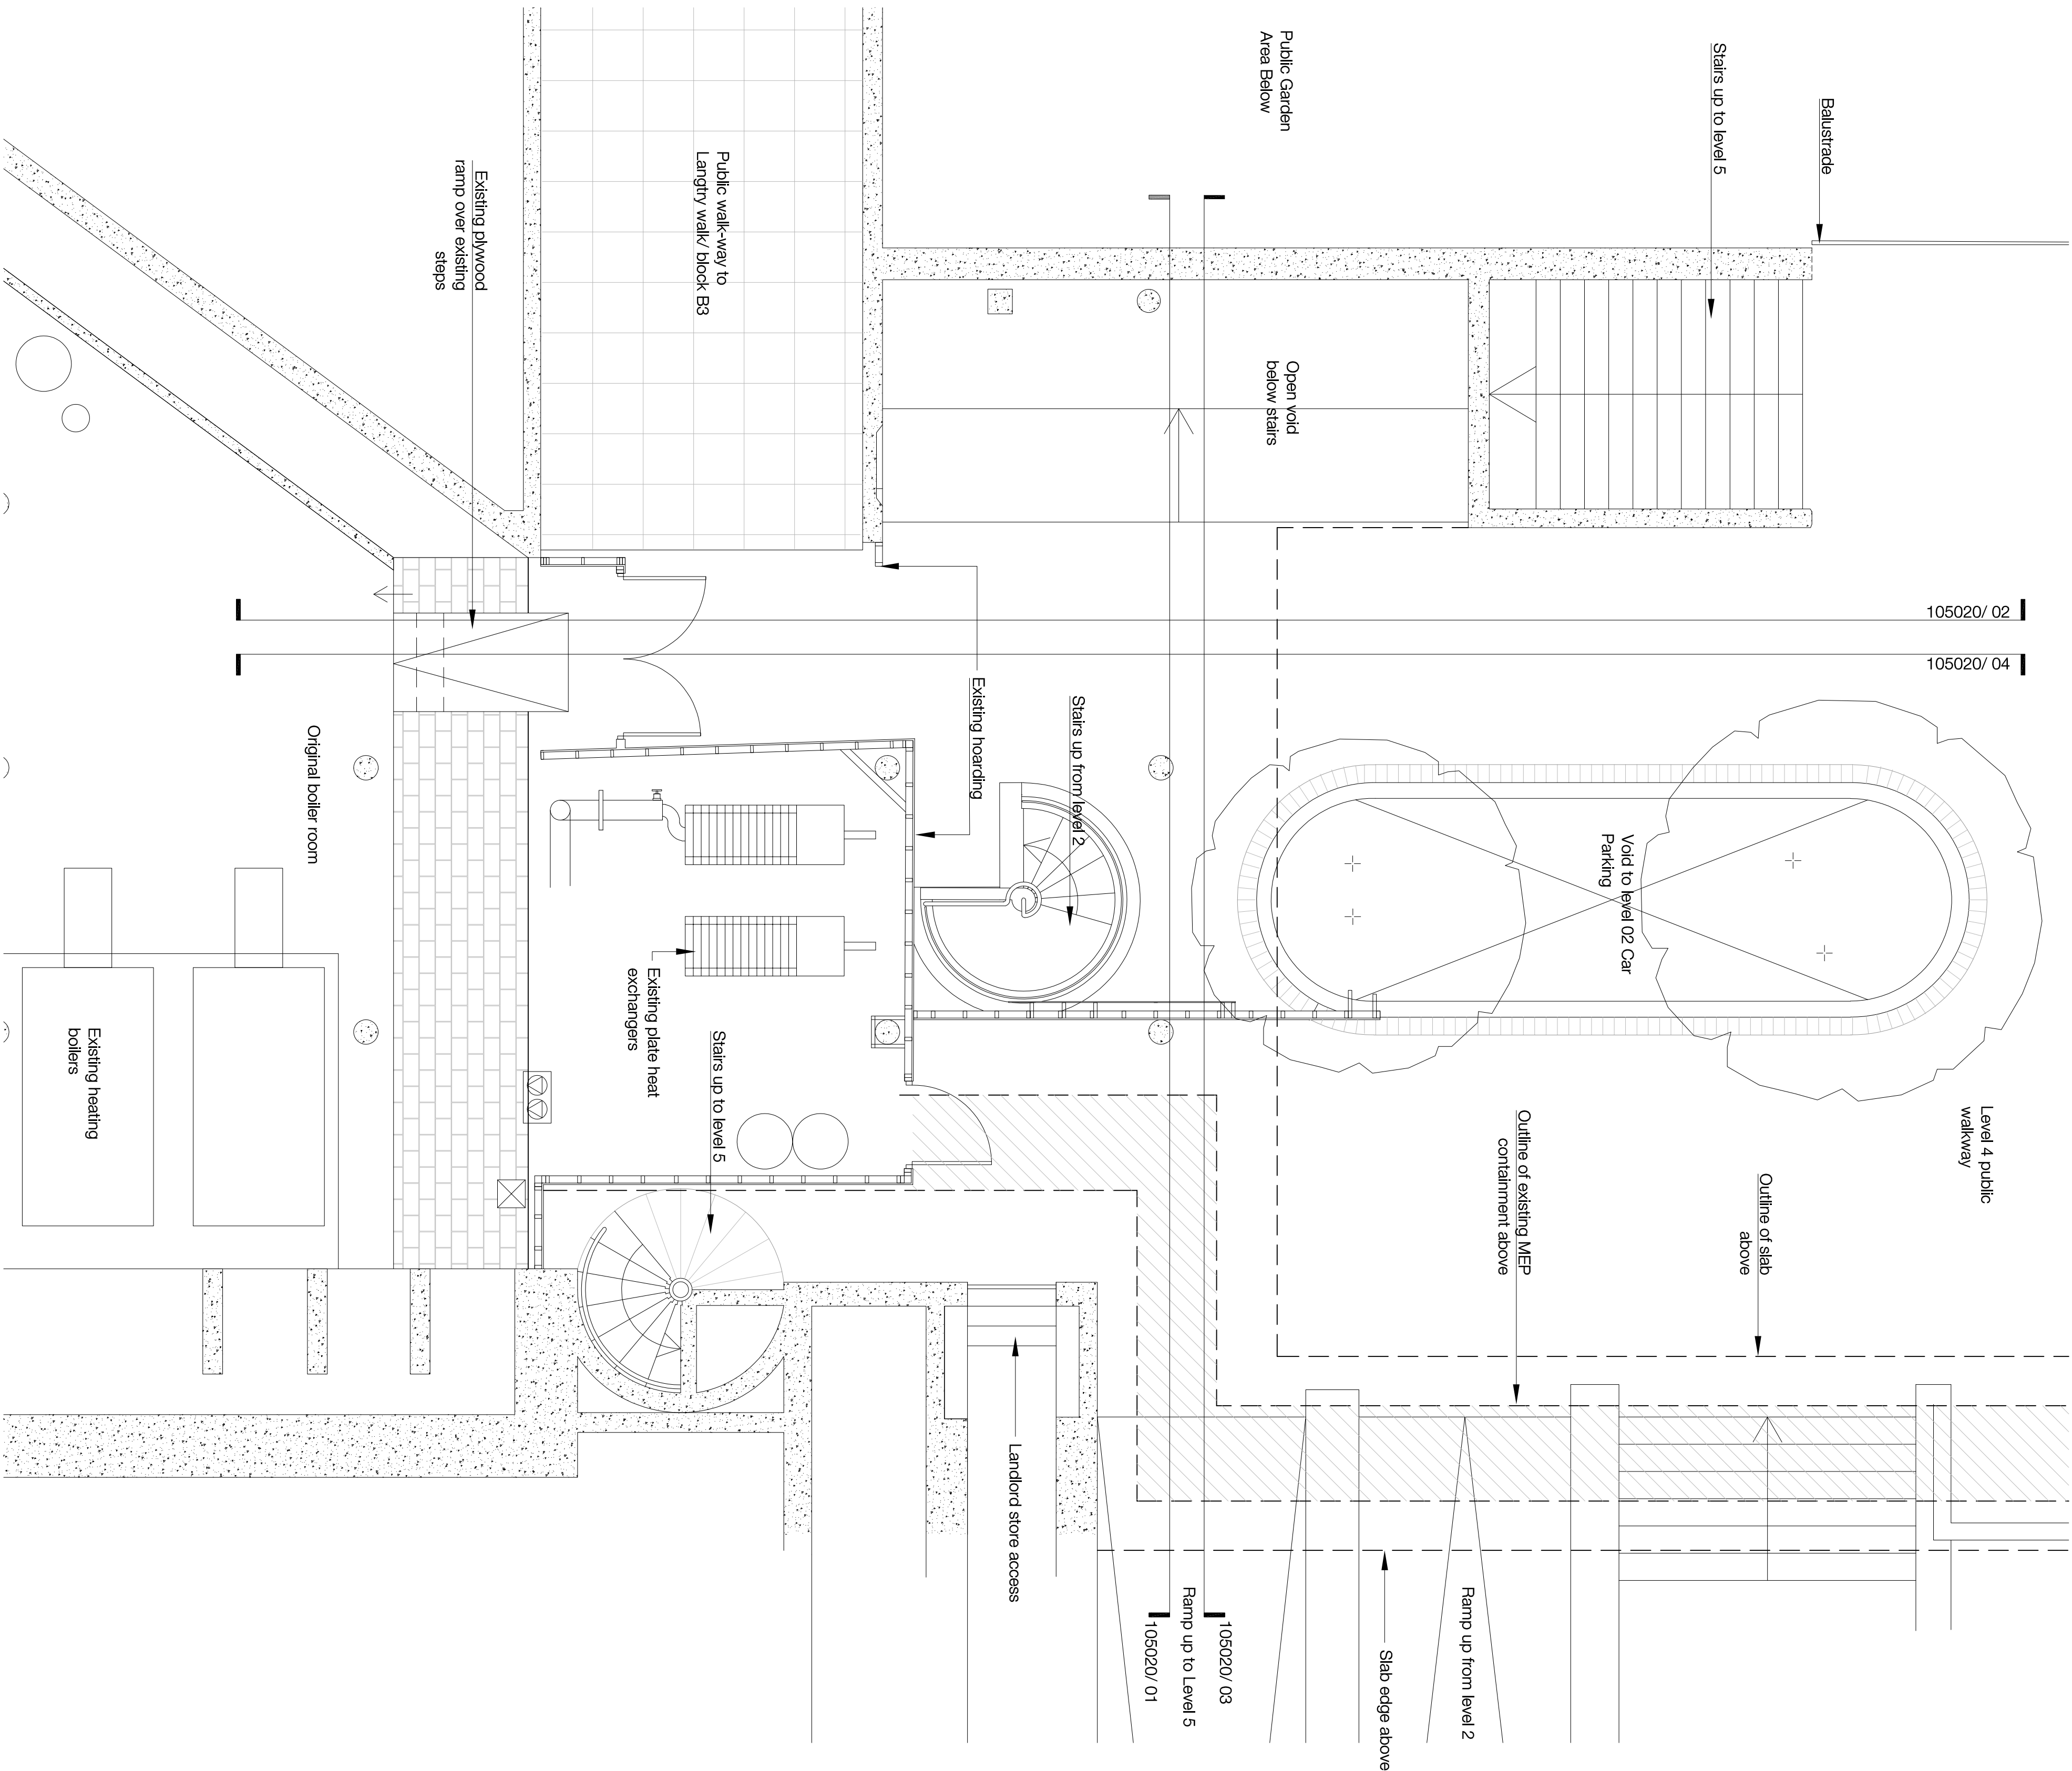


Notes

1. Do not scale this drawing.
2. All dimensions must be checked on site and any discrepancies verified with the architect.
3. Unless shown otherwise, all dimensions are to structural surfaces.
4. Drawing to be read with all other issued information and drawings.
5. This drawing is the copyright of Levitt Bernstein and may not be copied, altered or reproduced in any form, or passed to a third party without license or written consent.

This is not a construction drawing. It is unsuitable for the purpose of construction and must on no account be used as such.

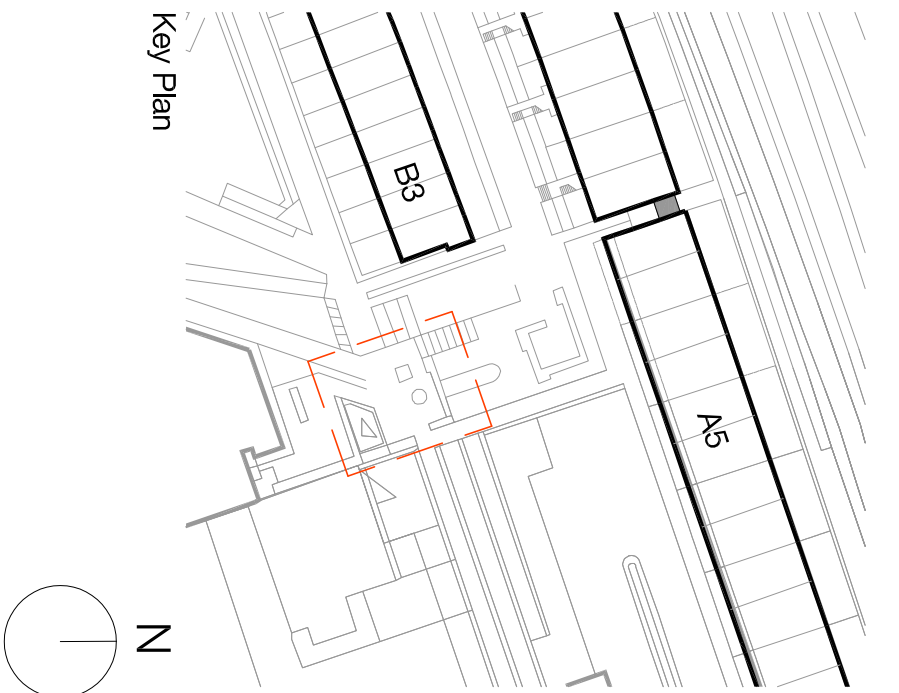

01 Existing Level 4 Combined Plan - Block B Plant Rooms
1:50

P1 20.03.20 - Planning & Listed Building Consent		D
Rev Date	Description	Initials

Project name

Alexandra Rd Estate
Heating Infrastructure

Drawing number	Rev
3467_LB_103002	P1
Drawing	
Block B	
Plant Rooms Existing Level 04 Plan	
Purpose of Issue	Date
PLANNING	20.03.20
Scale	Drawn
1:50 @ A1	DT
Client	Checked
Camden CC	NM

levittbernstein.co.uk

London
Thene Studios
2-4 Thene Villas
London N7 7PA
+44 (0)20 7270 7676

Manchester
Borndel Warehouse
Grape Street
Manchester M3 3JE
+44 (0)16 1069 5740