




120021/02

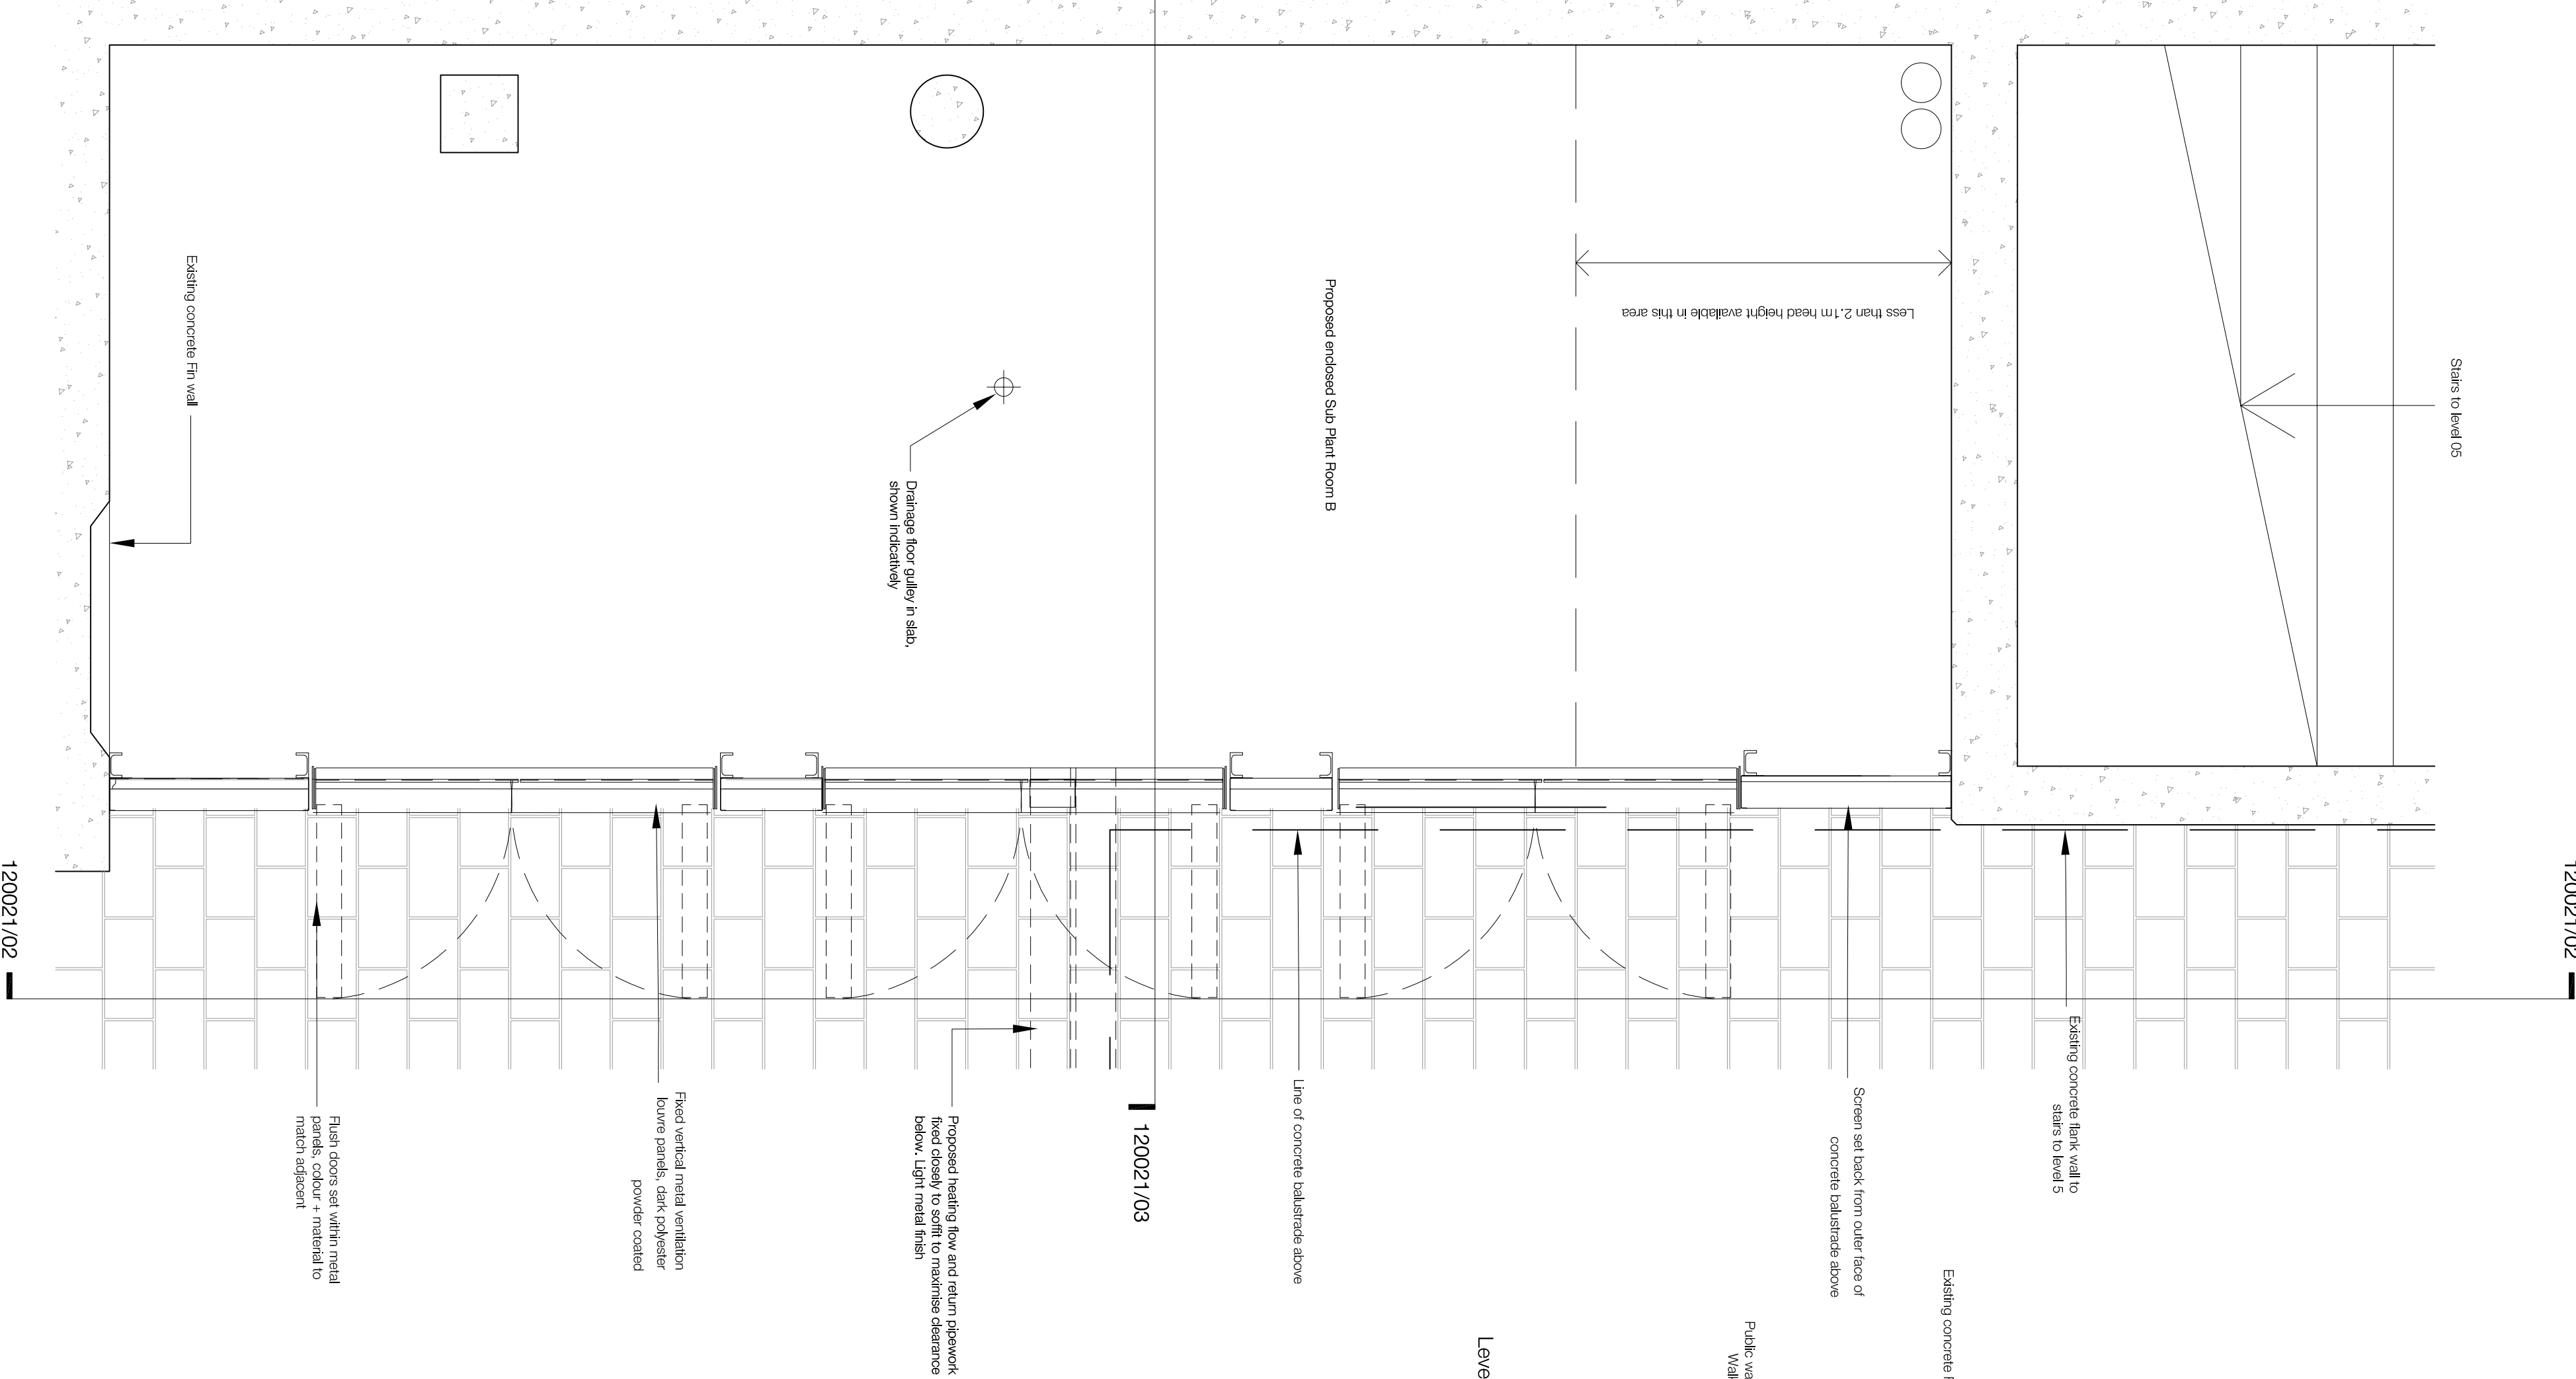

02 Sub-Plant Room B - Elevation to east
120021 1:20

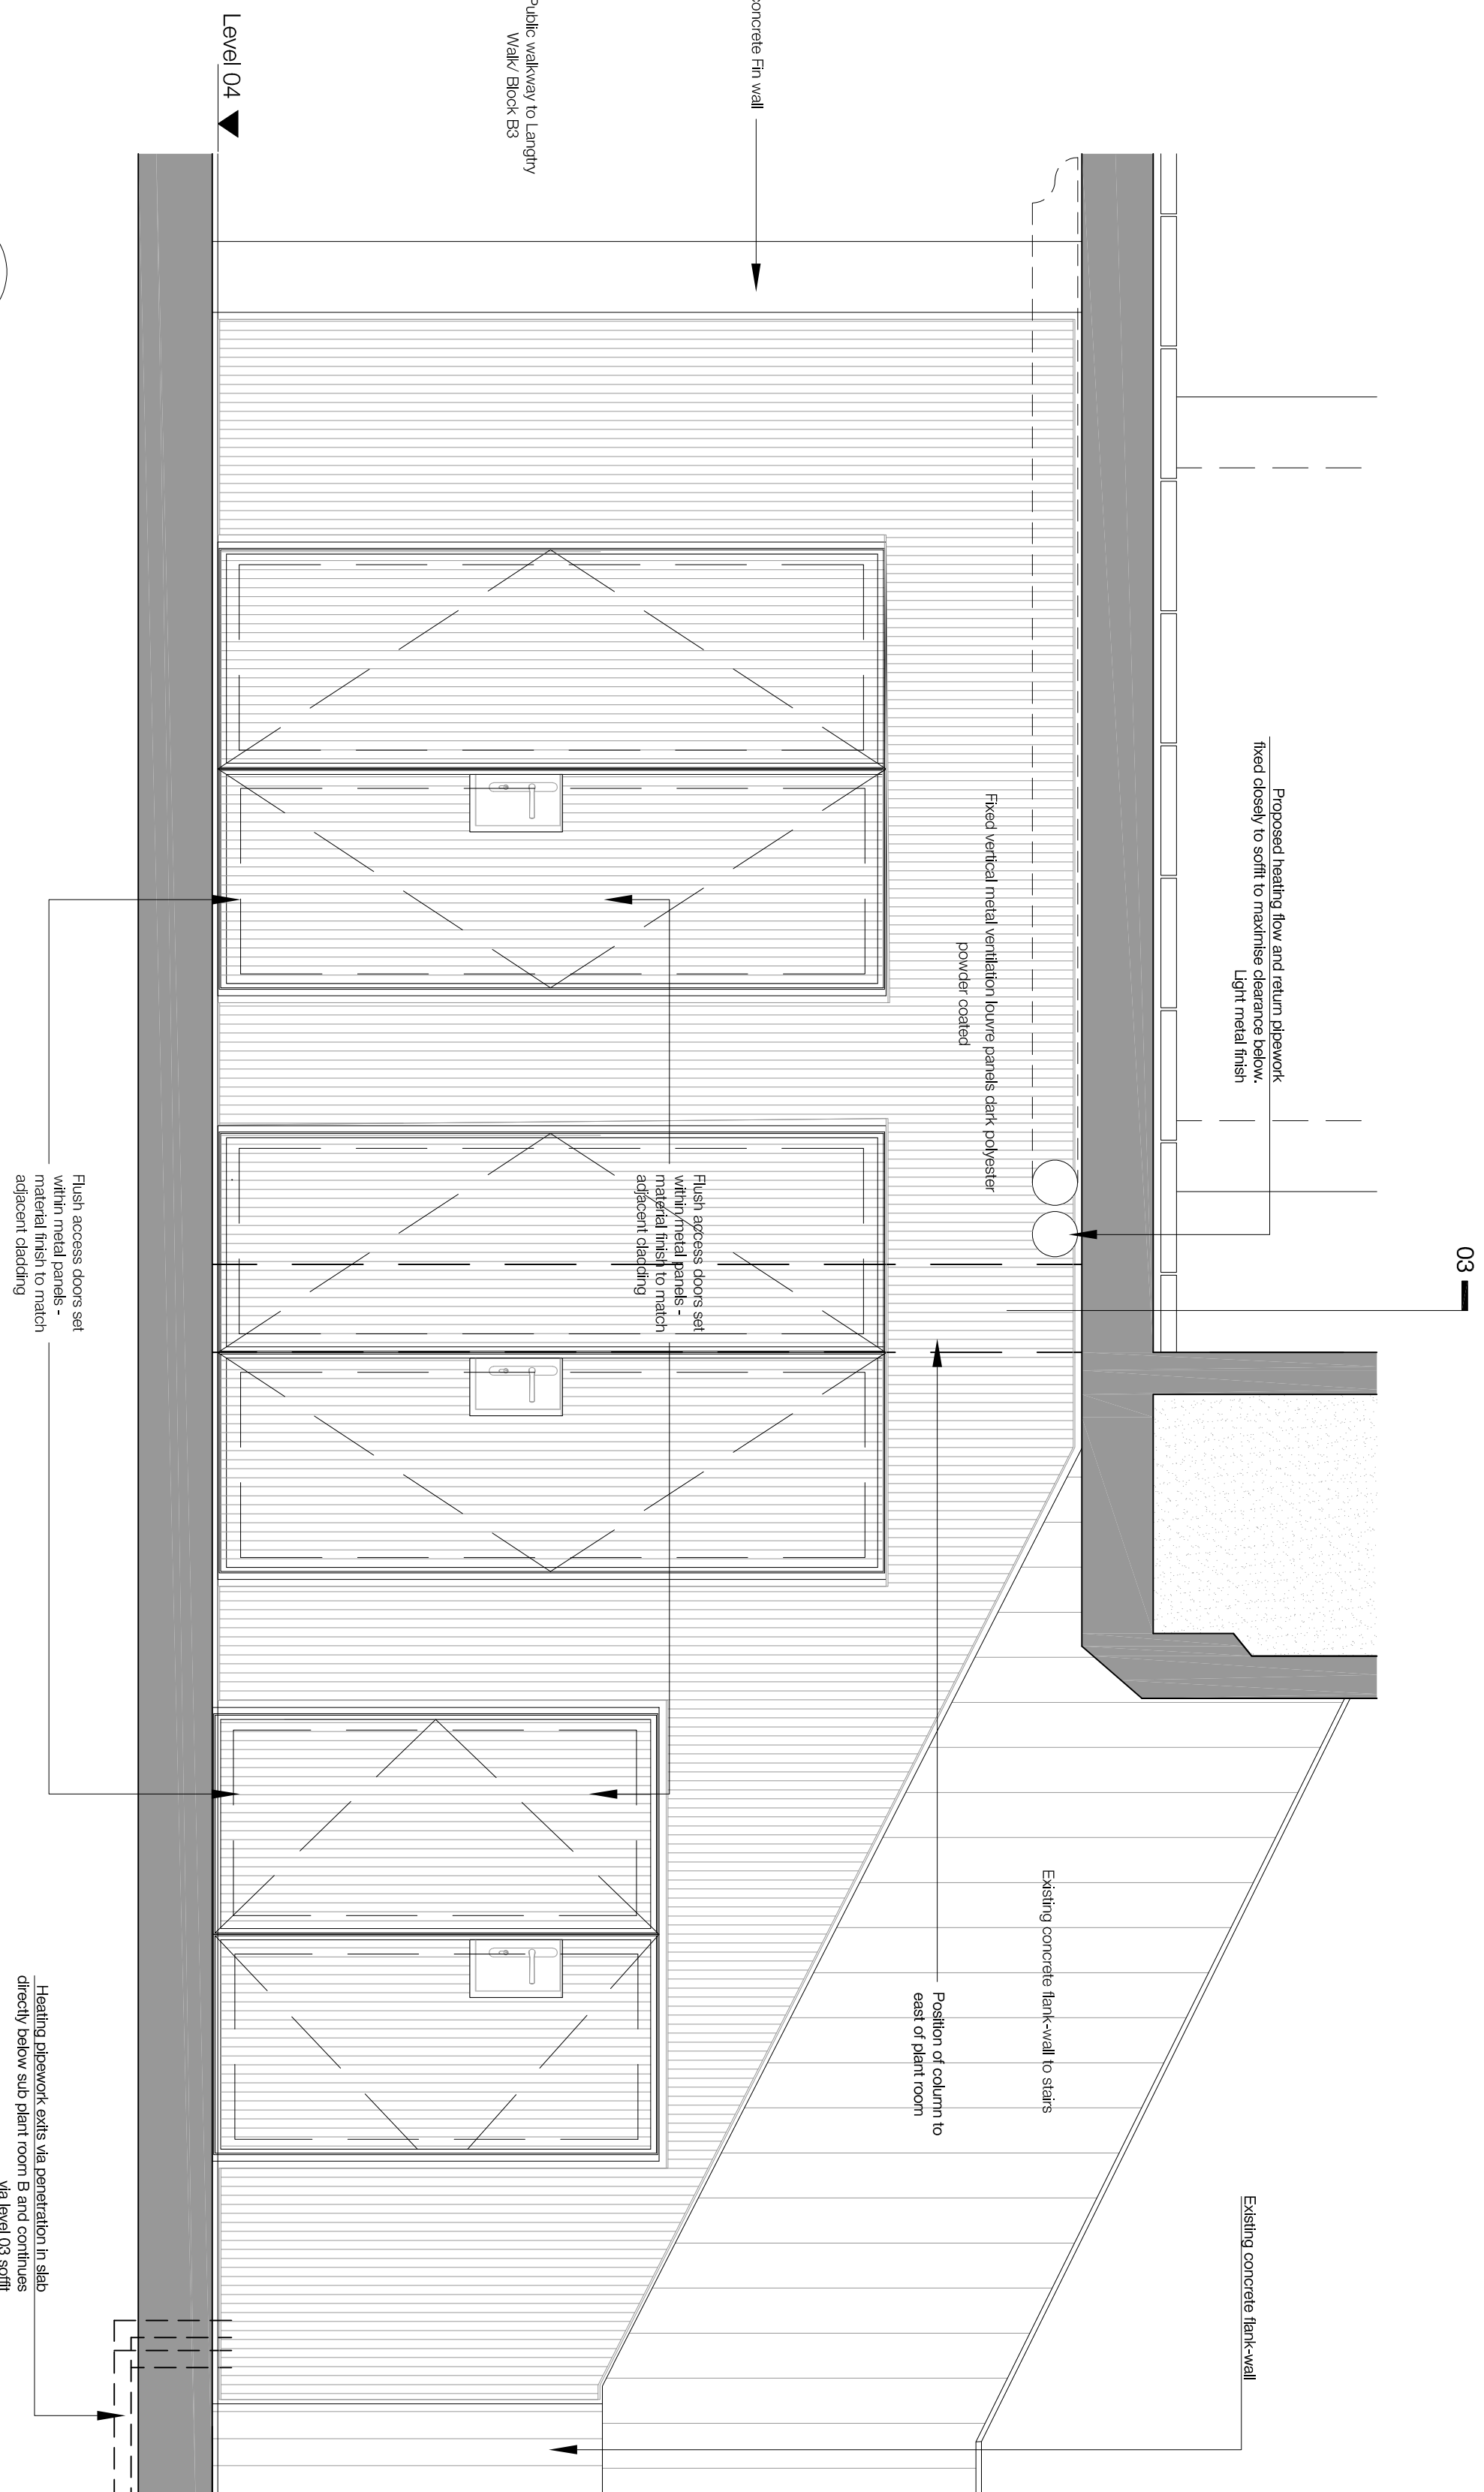


03 Plant Room B Proposed Section looking south
120021 1:20

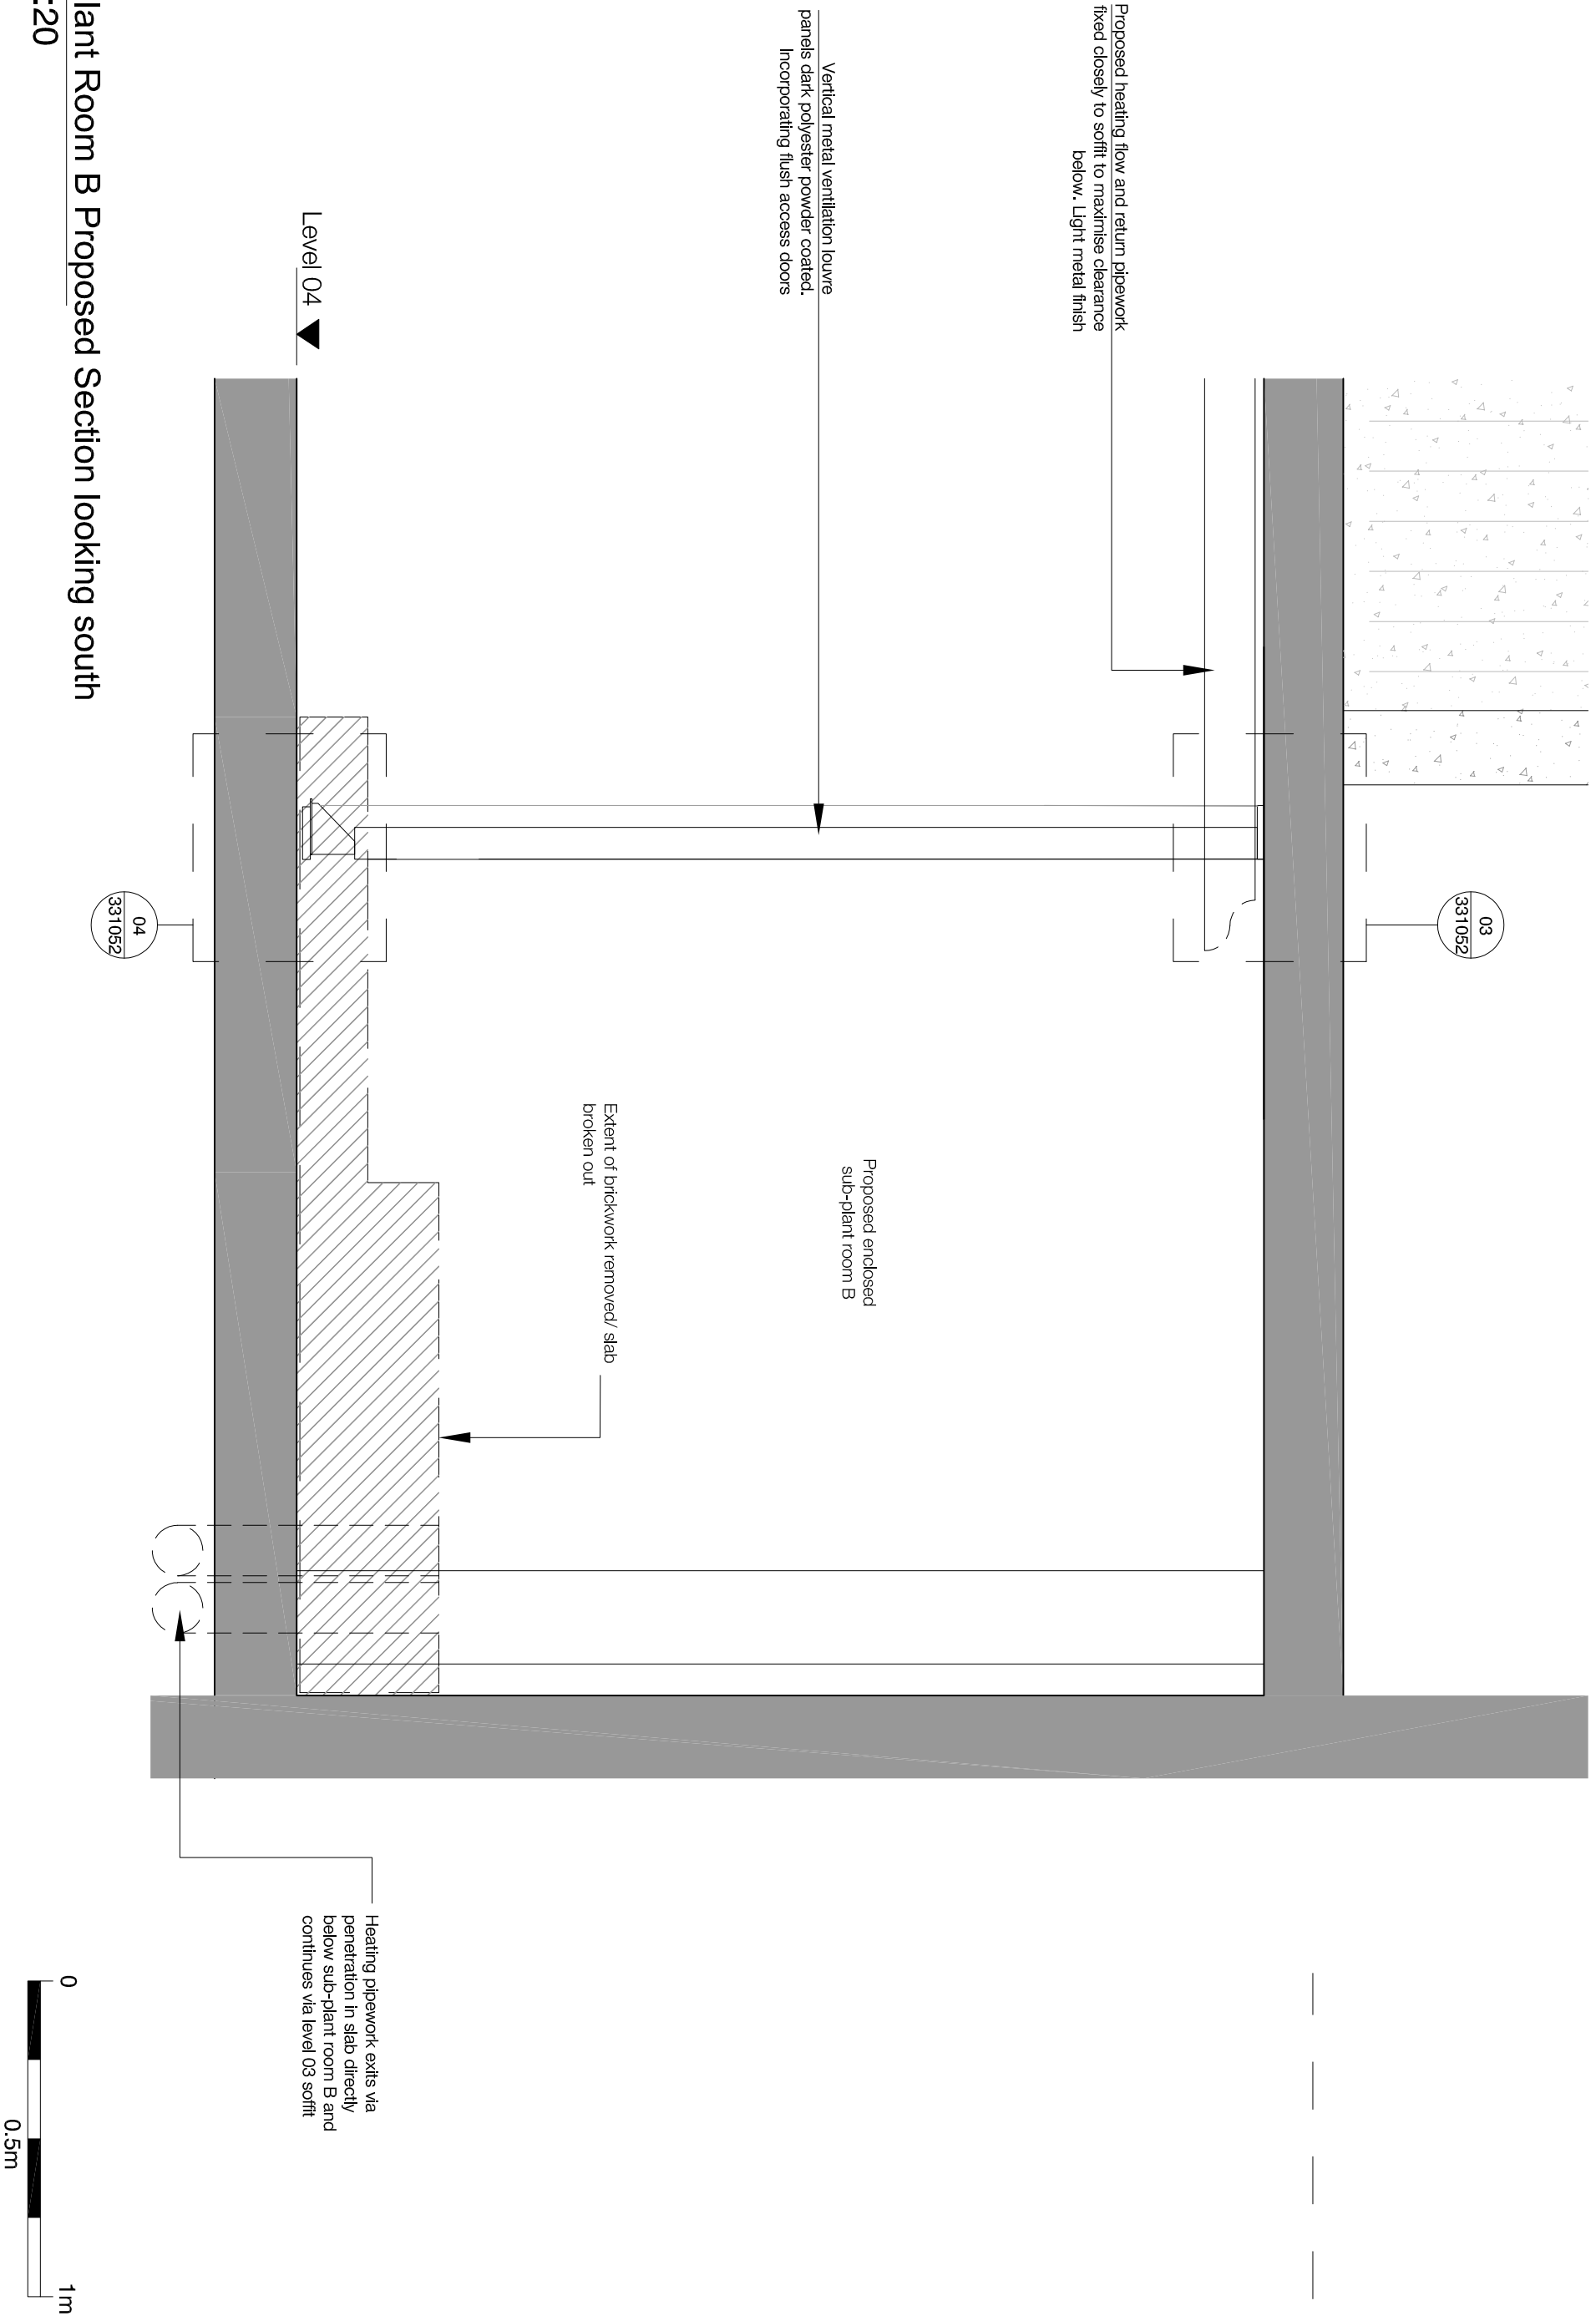

Notes

1. Do not scale this drawing.
2. All dimensions must be checked on site and any discrepancies verified with the architect.
3. Unless shown otherwise, all dimensions are to structural surfaces.
4. Drawing to be read with all other issued drawings and specifications.
5. This drawing is the copyright of Levitt Bernstein and may not be copied, altered or reproduced in any form, or passed to a third party without license or written consent.

This is not a construction drawing. It is unsuitable for the purpose of construction and must on no account be used as such.

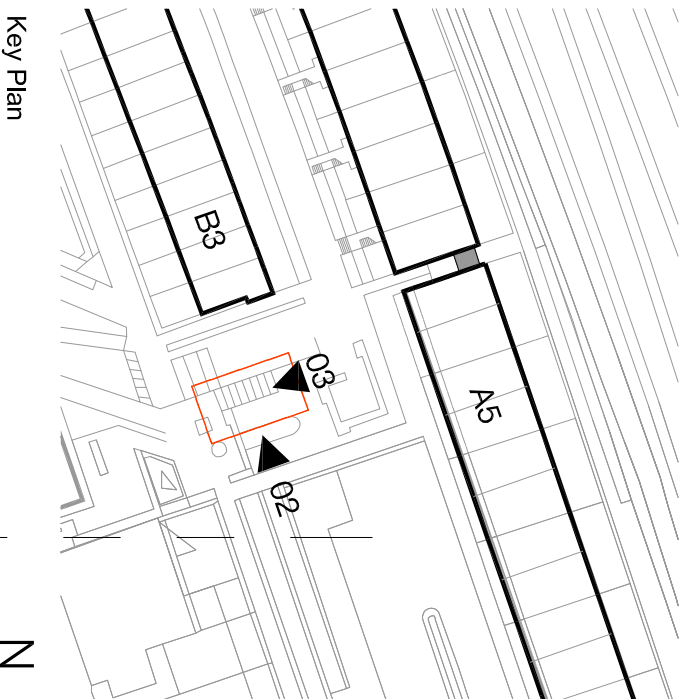

Key Plan

P1 20.03.20 - Planning & Listed Building Consent DT
Rev Date Description Initials

Project name

Alexandra Rd Estate Heating Infrastructure

Drawing number

3467_LB_120021

Drawing

Block B Sub-Plant Room Proposed

Purpose of issue

PLANNING

Scale

1:20 @ A1

Client

Camden CC

levittbernstein.co.uk

London
Thane Studios
2-4 Thane Villas
London N7 7PA
+44 (0)20 7270 7676

Manchester
Borndel Warehouse
Grape Street
Manchester M3 3JE
+44 (0)16 1069 5740