
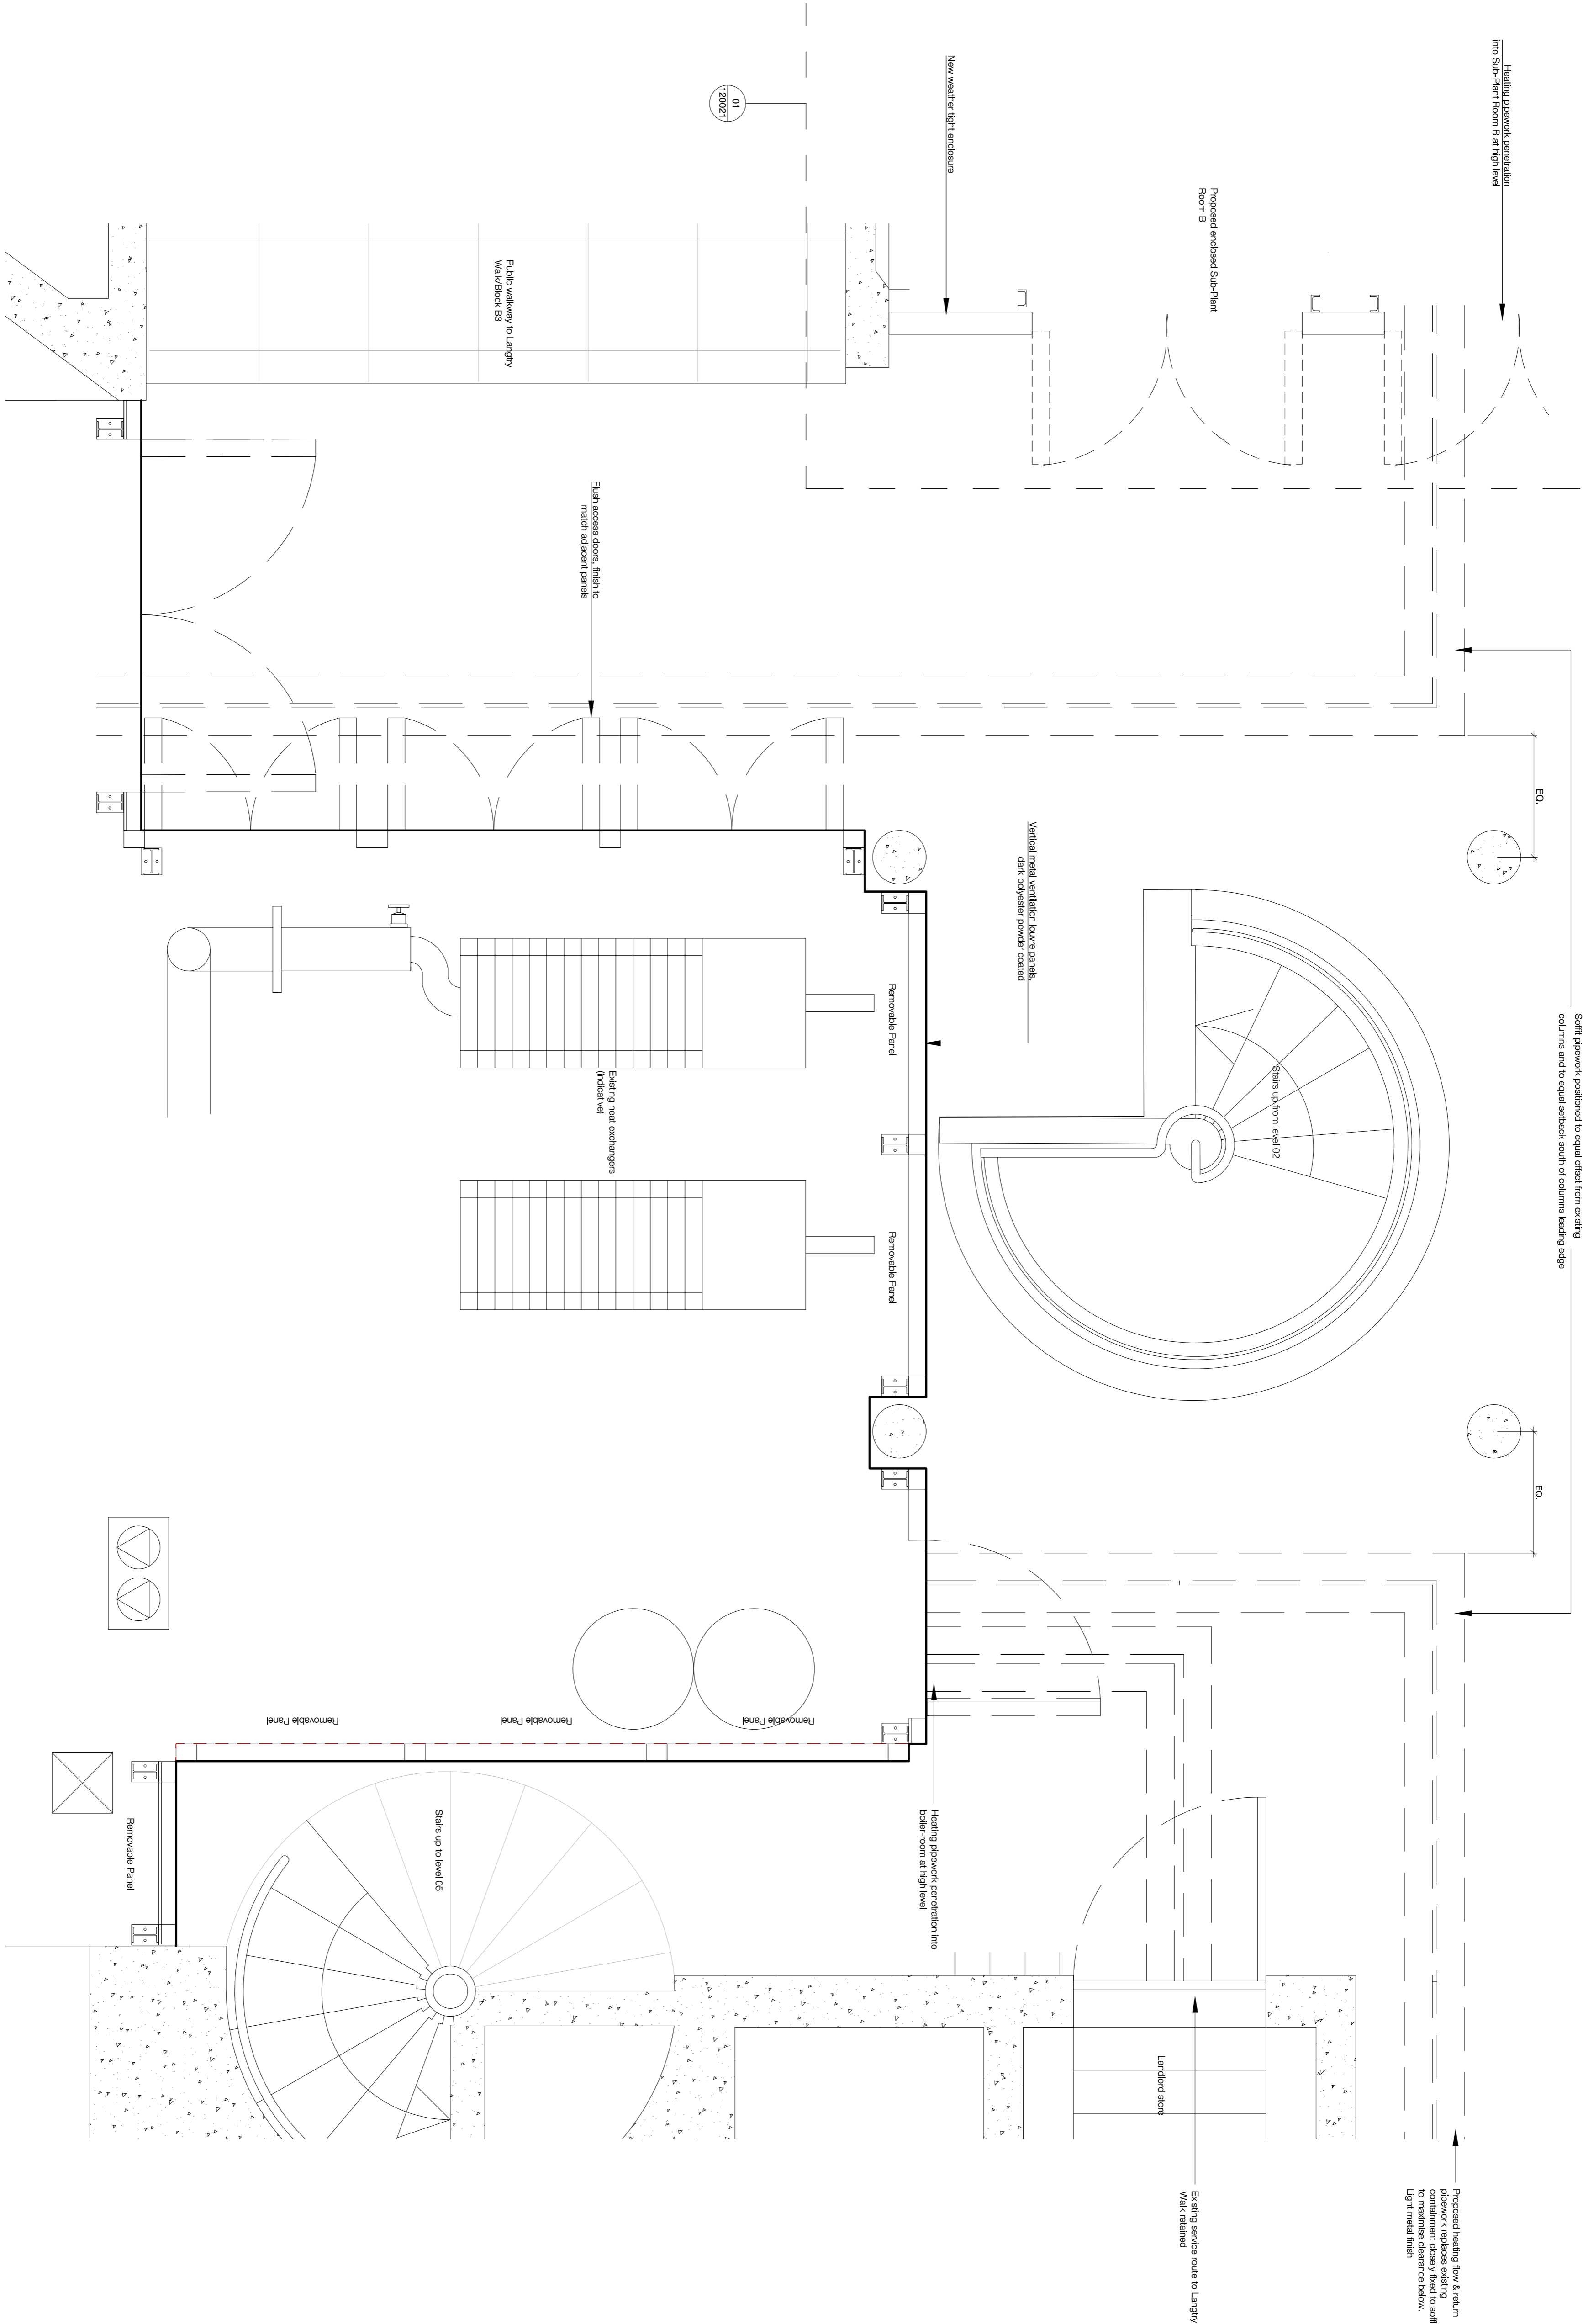
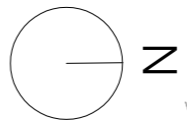



Notes

1. Do not scale this drawing.
2. All dimensions must be checked on site and any discrepancies verified with the architect.
3. Unless shown otherwise, all dimensions are to centre of wall.
4. Drawing to be read with all other issued information. Any discrepancies to be brought to the attention of the architect.
5. This drawing is the copyright of Levitt Bernstein and may not be copied, altered or reproduced in any form, or passed to a third party without license or written consent.

This is not a construction drawing. It is unsuitable for the purpose of construction and must on no account be used as such.

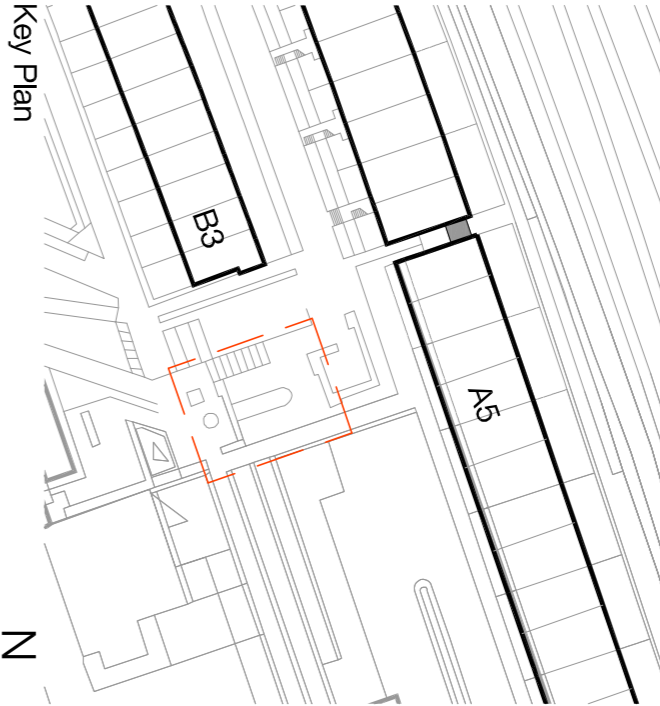

01 Proposed Boiler Room and Sub Plant Room B Plan - Level 04  
120020 1:50

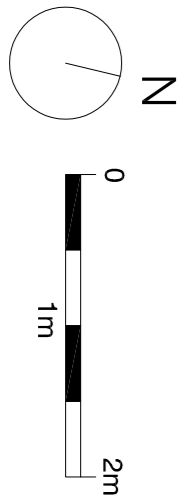

P1 20.03.20 - Planning & Listed Building Consent DT  
Rev Date Description Initials

Alexandra Rd Estate  
Heating Infrastructure

Drawing number Rev  
3467\_LB\_120027 P1

Drawing  
Block B  
Plant Rooms Proposed Level 04 Plan  
Purpose of Issue Date  
PLANNING 20/03/20

Scale  
1:50 @ A1 Drawn  
Client DT  
Checked  
Camden CC NM

levittbernstein.co.uk

London  
Thane Studios  
Bonded Warehouse  
2-4 Thane Mills  
London W7 7JH  
+44 (0)20 7275 7676

Manchester  
Bonded Warehouse  
Grange Street 3 SE  
Manchester M14 6BT  
+44 (0)161 1689 8740