



Notes

1. Do not scale this drawing.
 2. All dimensions must be checked on site and any discrepancies verified with the architect.
 3. Unless shown otherwise, all dimensions are to structural surfaces.
 4. Drawing to be read with all other issued information and specifications.
 5. This drawing is the copyright of Levitt Bernstein and may not be copied, altered or reproduced in any form, or passed to a third party without license or written consent.
- This is not a construction drawing. It is unsuitable for the purpose of construction and must on no account be used as such.

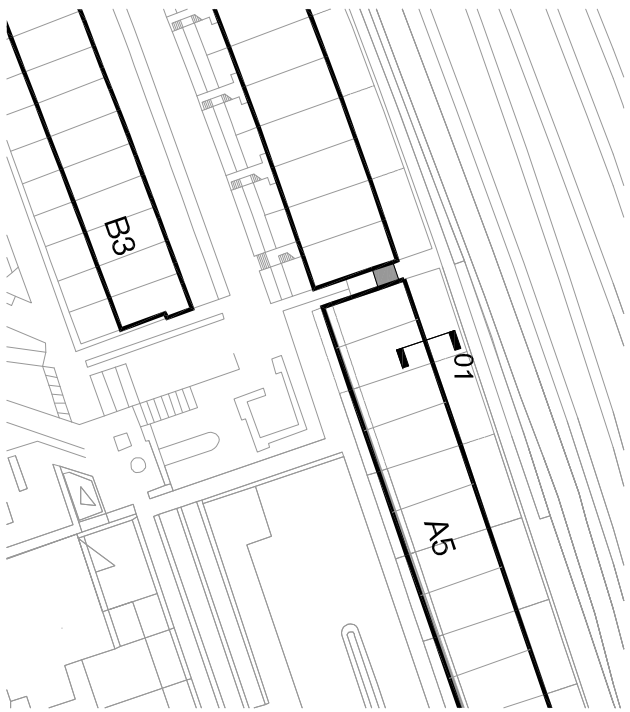


Key Plan

- Proposed pipework for final install, installed following migration period & retained going forward
- Proposed pipework for initial install, removed at end of migration period
- Existing pipework retained in place during migration period. Removed following

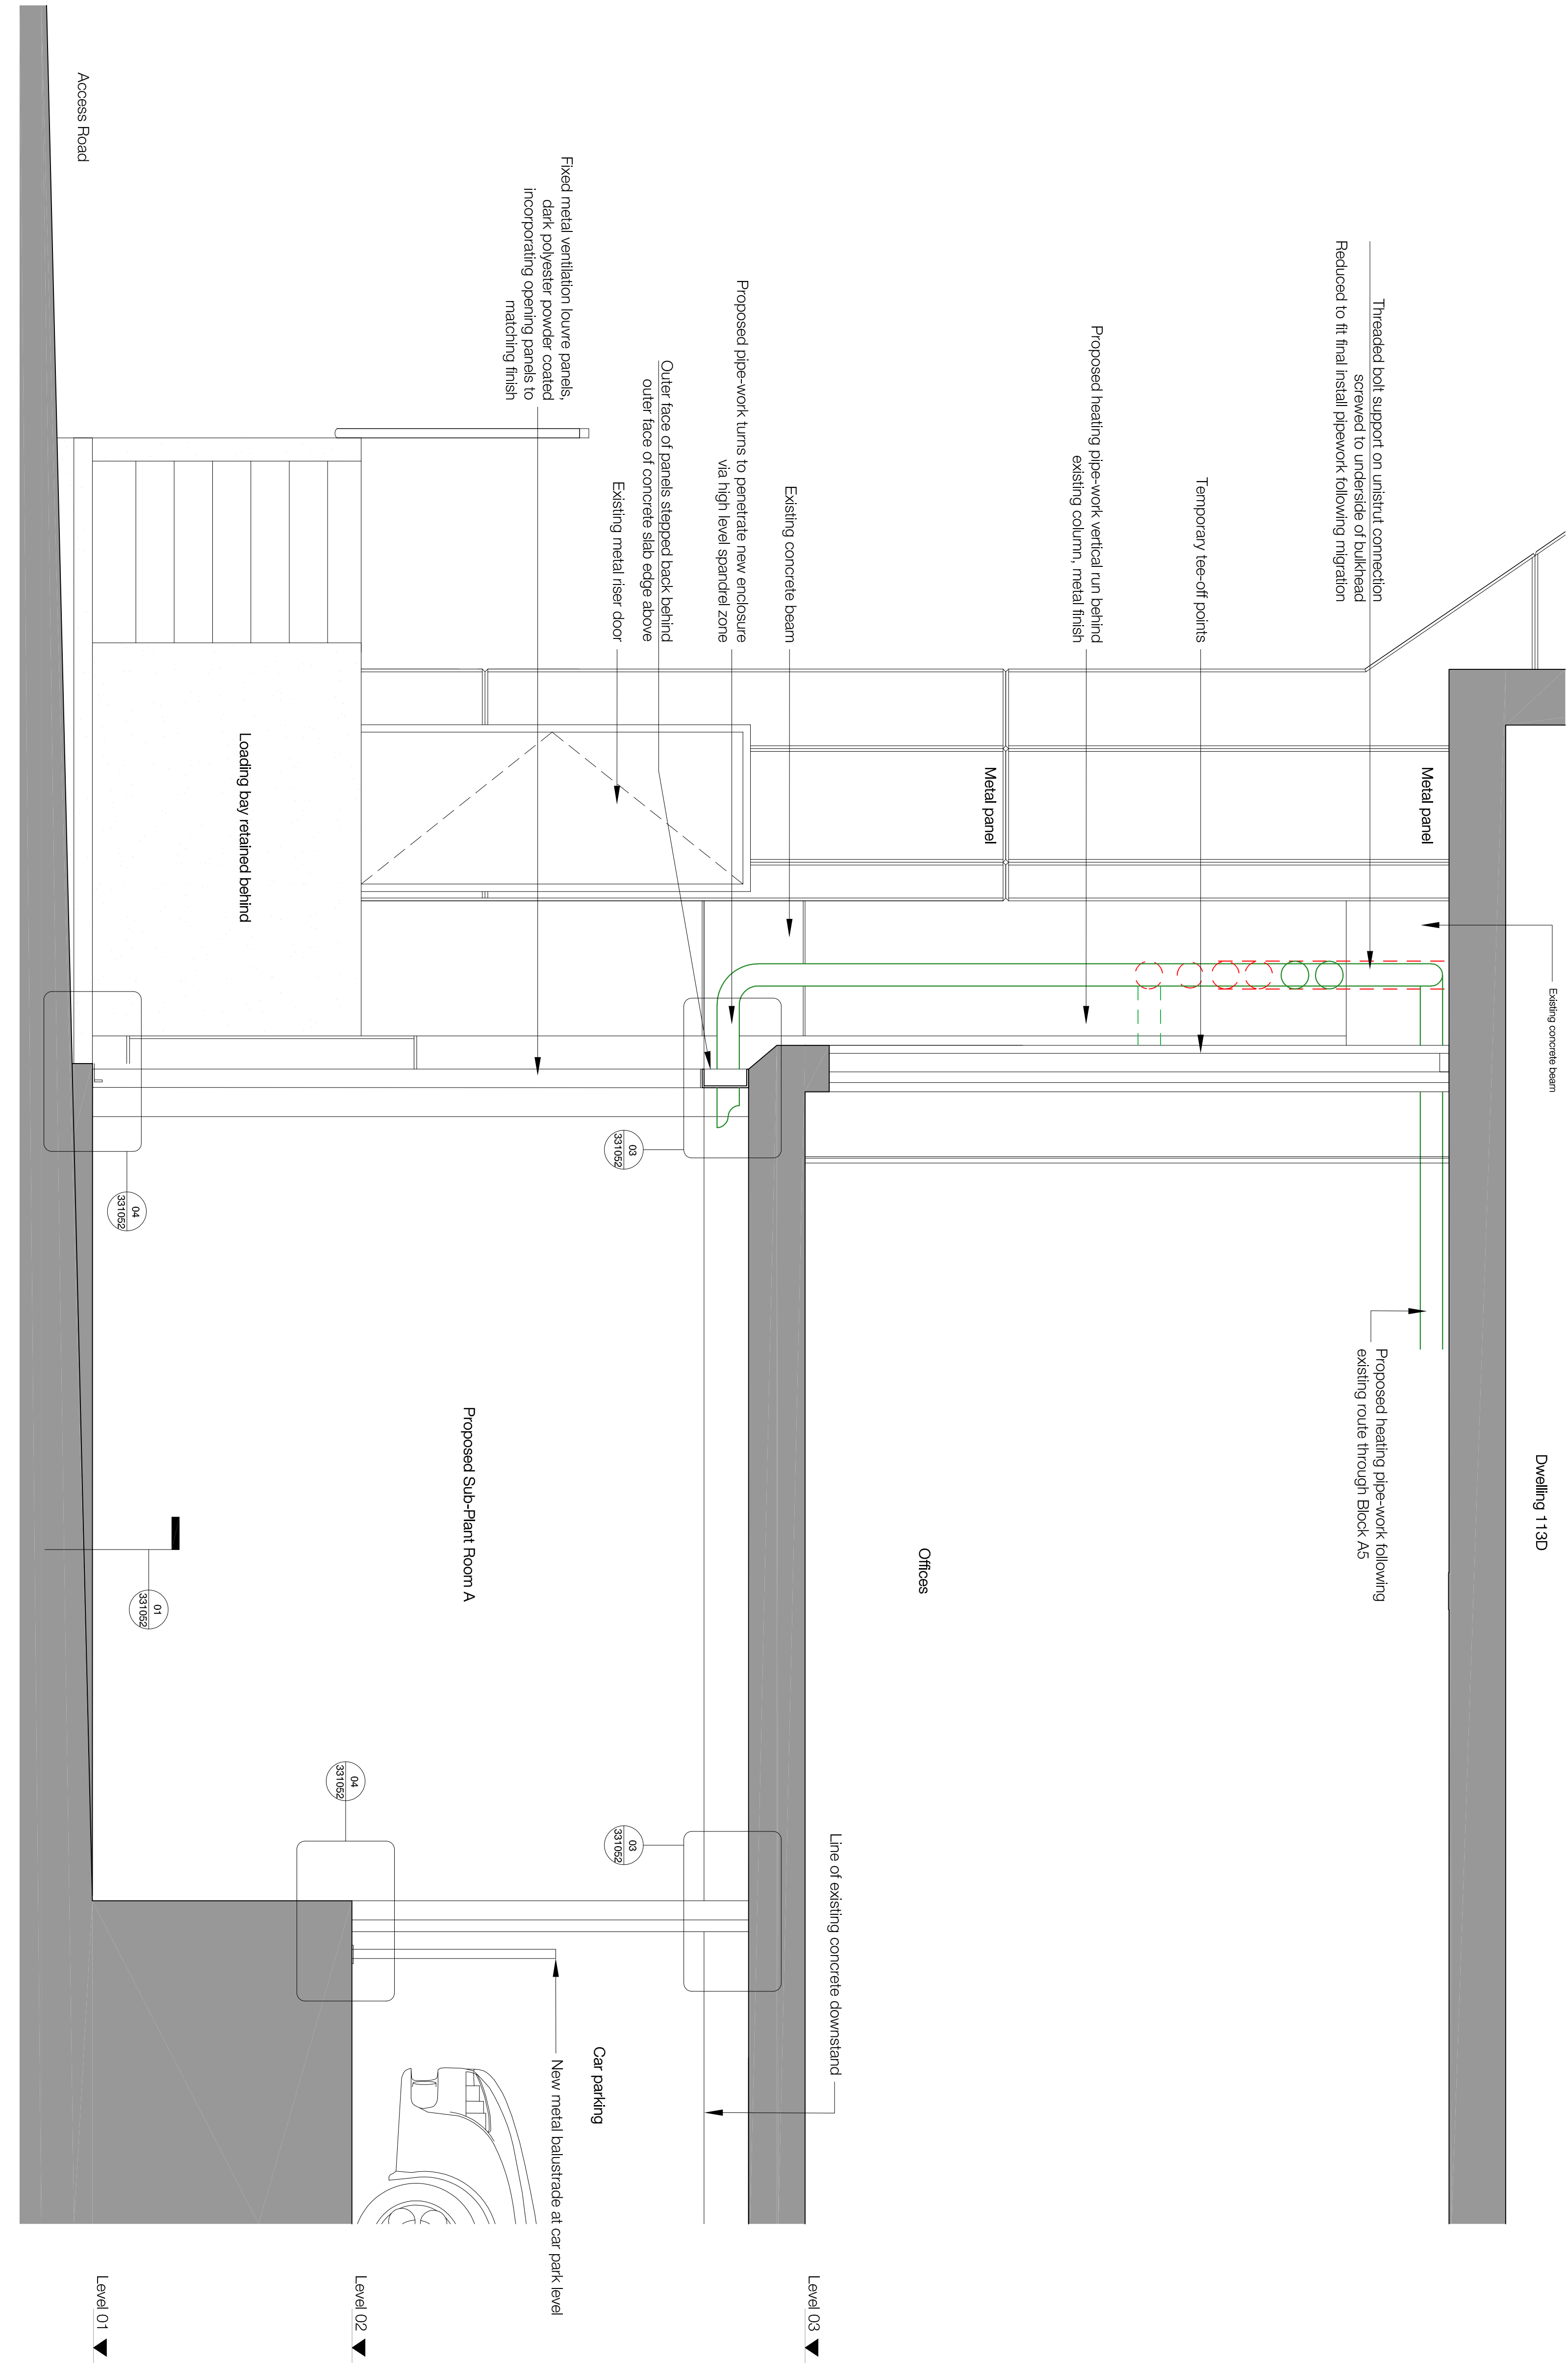

01 Block A Plant Room proposed section looking east

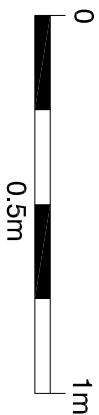

P1 20.03.20 - Planning & Listed Building Consent DT
Rev Date Description Initials

Project name

Alexandra Rd Estate
Heating Infrastructure

Drawing number

Rev

3467_LB_140000

P1

Block A
Plant Room Proposed Section

Purpose of issue

Date

PLANNING

20/03/20

Scale

Drawn

1:20 @ A1

DT

Client

Checked

Camden CC

NM

levittbernstein.co.uk

London
Thane Studios
2-4 Thane Villas
London W7 7PA
+44 (0)20 7270 7676

Manchester
Borland Warehouse
Grape Street
Manchester M3 3JE
+44 (0)16 1069 5740