



BLOCK A2

BLOCK A1

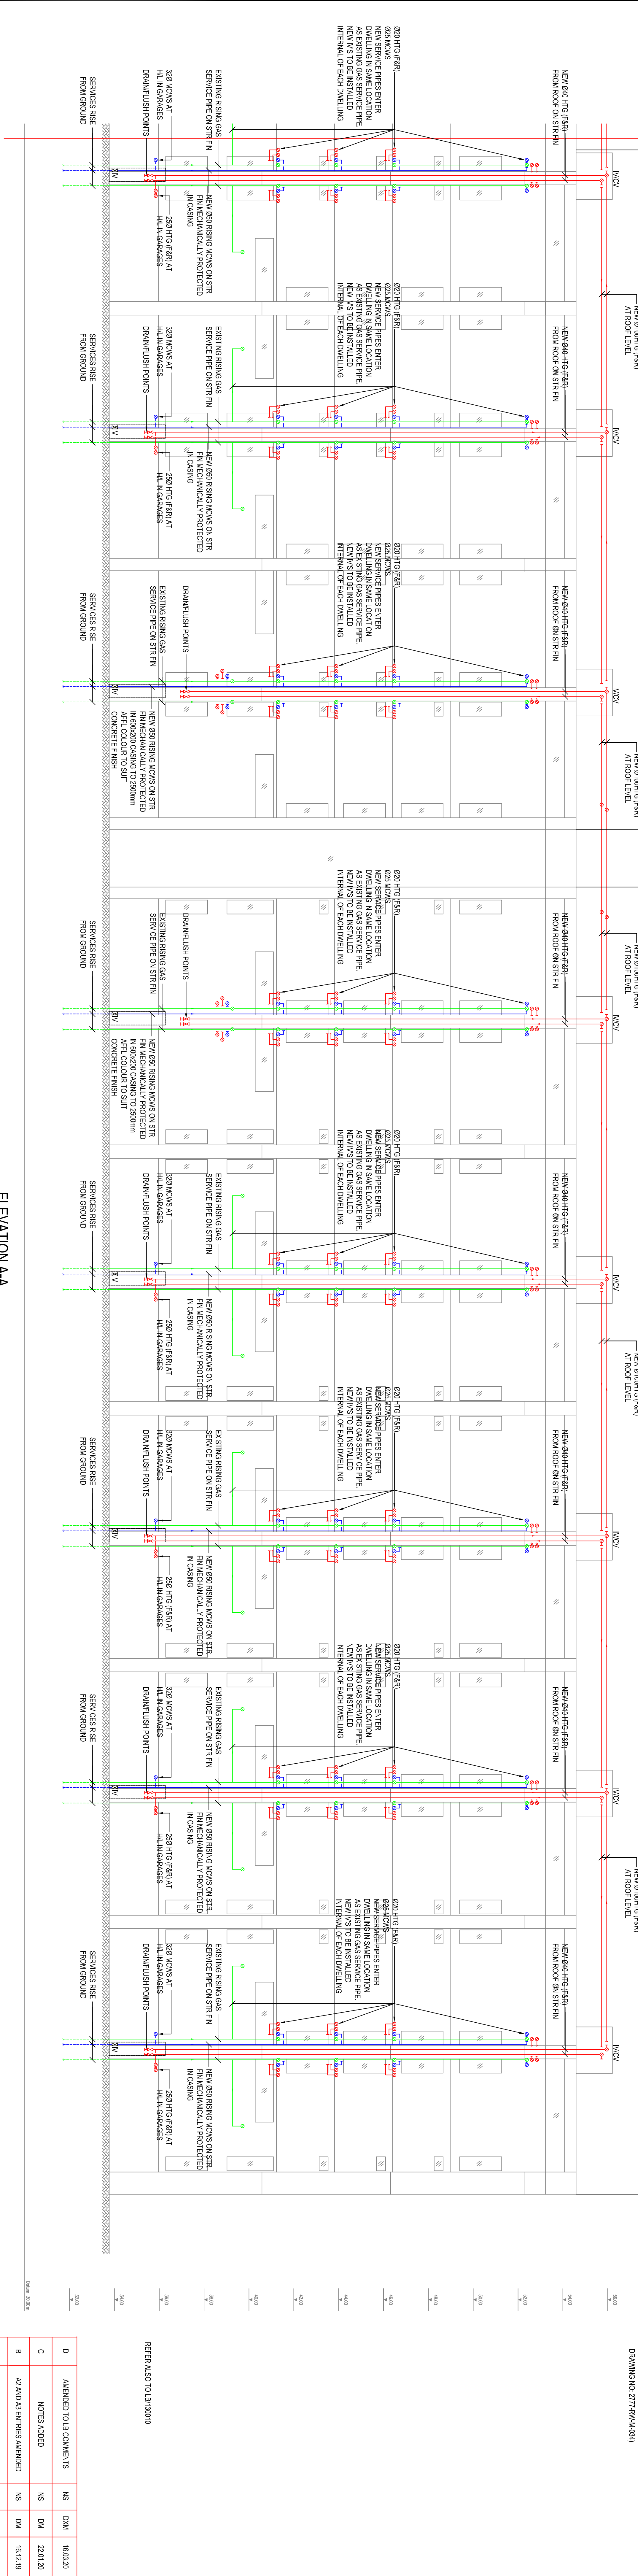

ELEVATION AA

- NOTES
1. ALL PIPES SHALL BE INSULATED AND PROTECTED AGAINST FREEZING AND STUCK ALUMINIUM CLADDING.
- DRAWING LEGEND
- EXISTING GAS SERVICE PIPE
 - NEW GAS SERVICE PIPE
 - NEW HEATING FLOW & RETURN PIPE

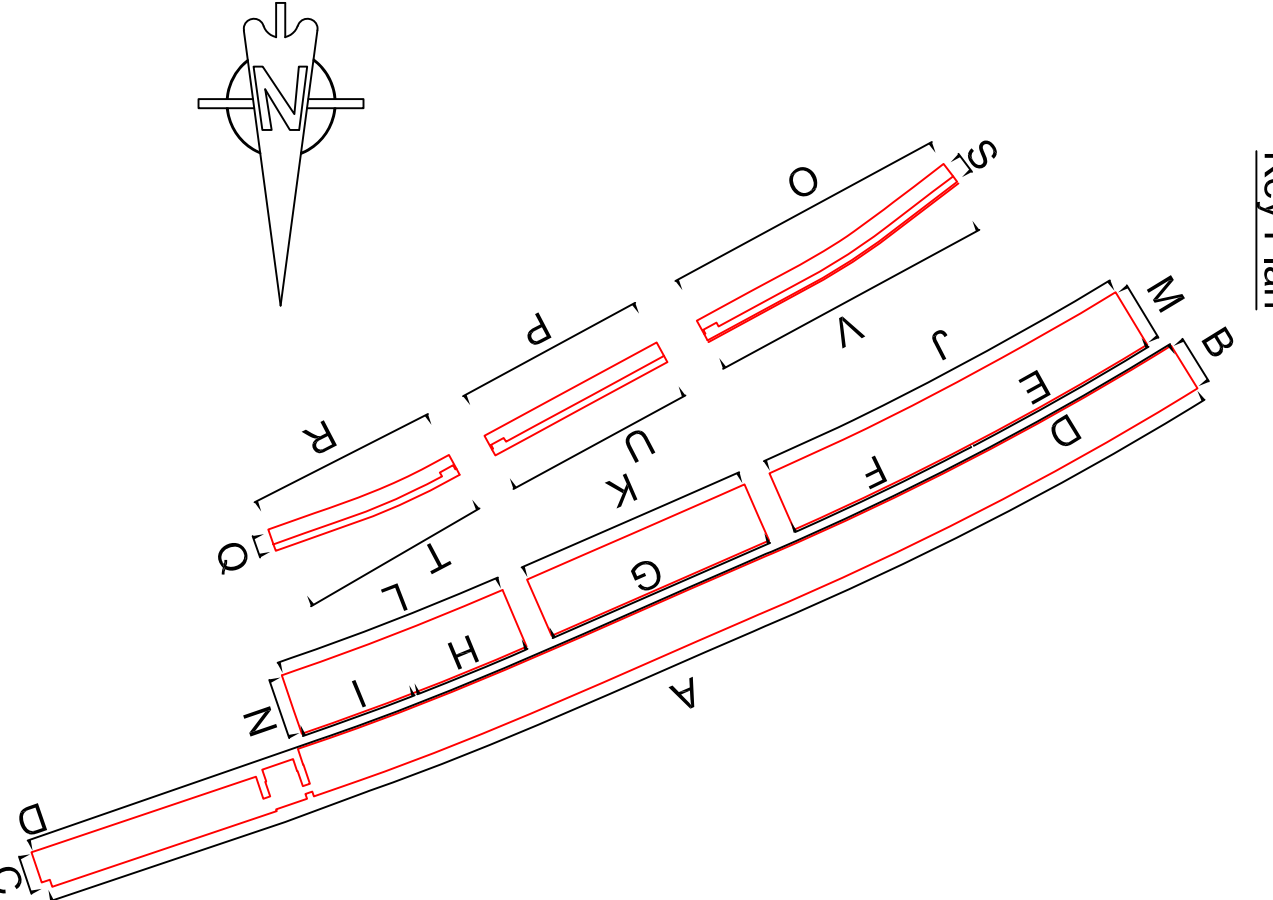

PLANNING DRAWING

Camden LONDON WORTH RU		BYA BUTLER & YOUNG ASSOCIATES	
Project ALEXANDRA ROAD ESTATE (ROWLEY WAY)		Mechanical and Electrical Consulting Engineers 1st Floor, 24-26 Station Road East, Oxford, Surrey RH8 1PG Telephone: 01883 717172 Fax: 01883 717174 Website: www.bya.co.uk Email: enquiries@bya.co.uk	
Drawing Title PROPOSED REPLACEMENT H/G & D/WATER SERVICES PIPE ROUTE TO EXTERNAL ELEVATION OF DWELLINGS (A1-A3) SHEET 2 OF 2		Scale: 1:100 Drawn: NS Checked: JS Date: MAY 18 Rev: D	
Client ARQYLE STREET LONDON WORTH RU		Rev: D AMENDMENT DATE	