



- Notes**
1. Do not scale this drawing.
 2. All dimensions must be checked on site and any discrepancies verified with the architect.
 3. Unless shown otherwise, all dimensions are to structural surfaces.
 4. Drawing to be read with all other issued information and specifications to be brought to the attention of the architect.
 5. This drawing is the copyright of Levitt Bernstein and may not be copied, altered or reproduced in any form, or passed to a third party without license or written consent.
- This is not a construction drawing. It is unsuitable for the purpose of construction and must on no account be used as such.

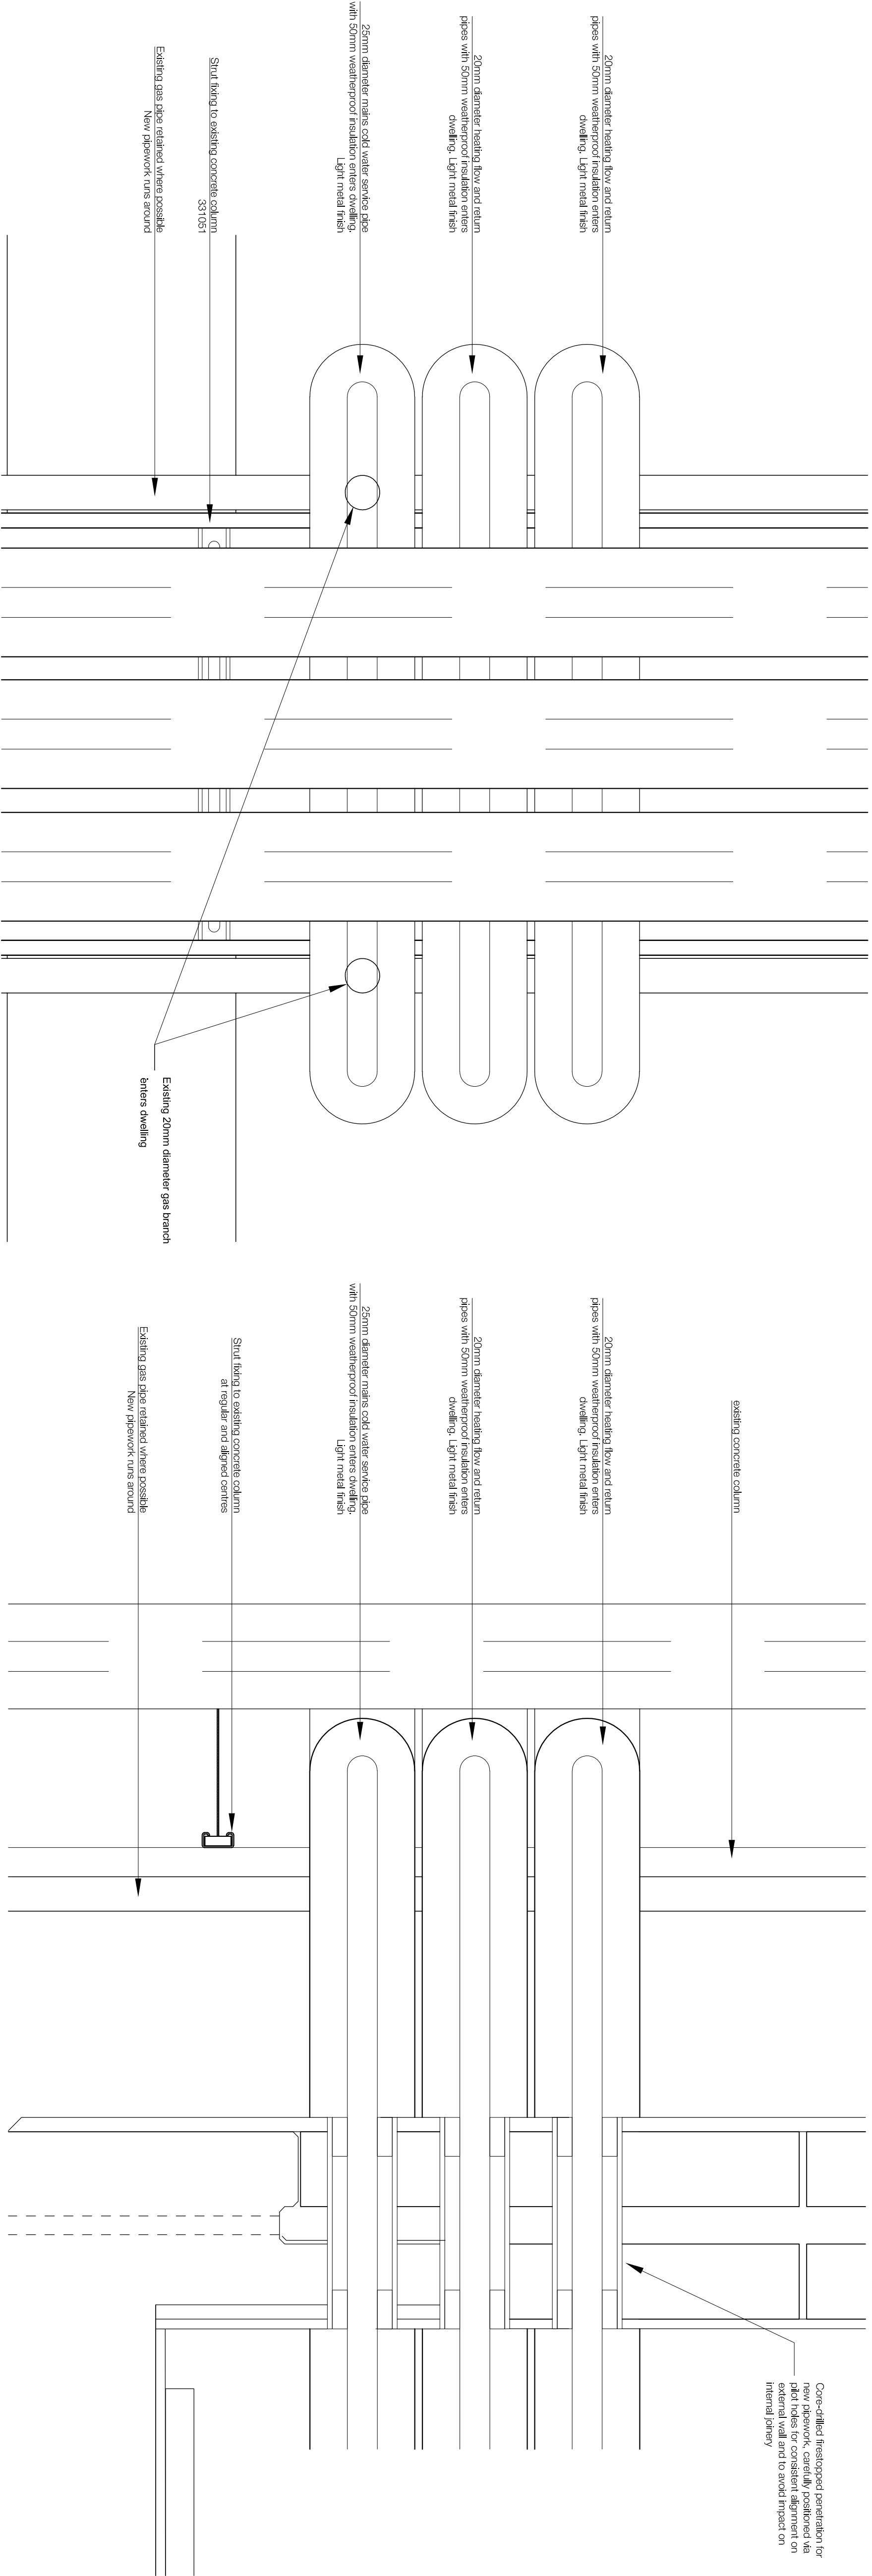


01 Block A Heating Infrastructure Elevation Detail at Penetration
1:5

02 Block A Heating Infrastructure Section Detail Cut Through Penetration
1:5

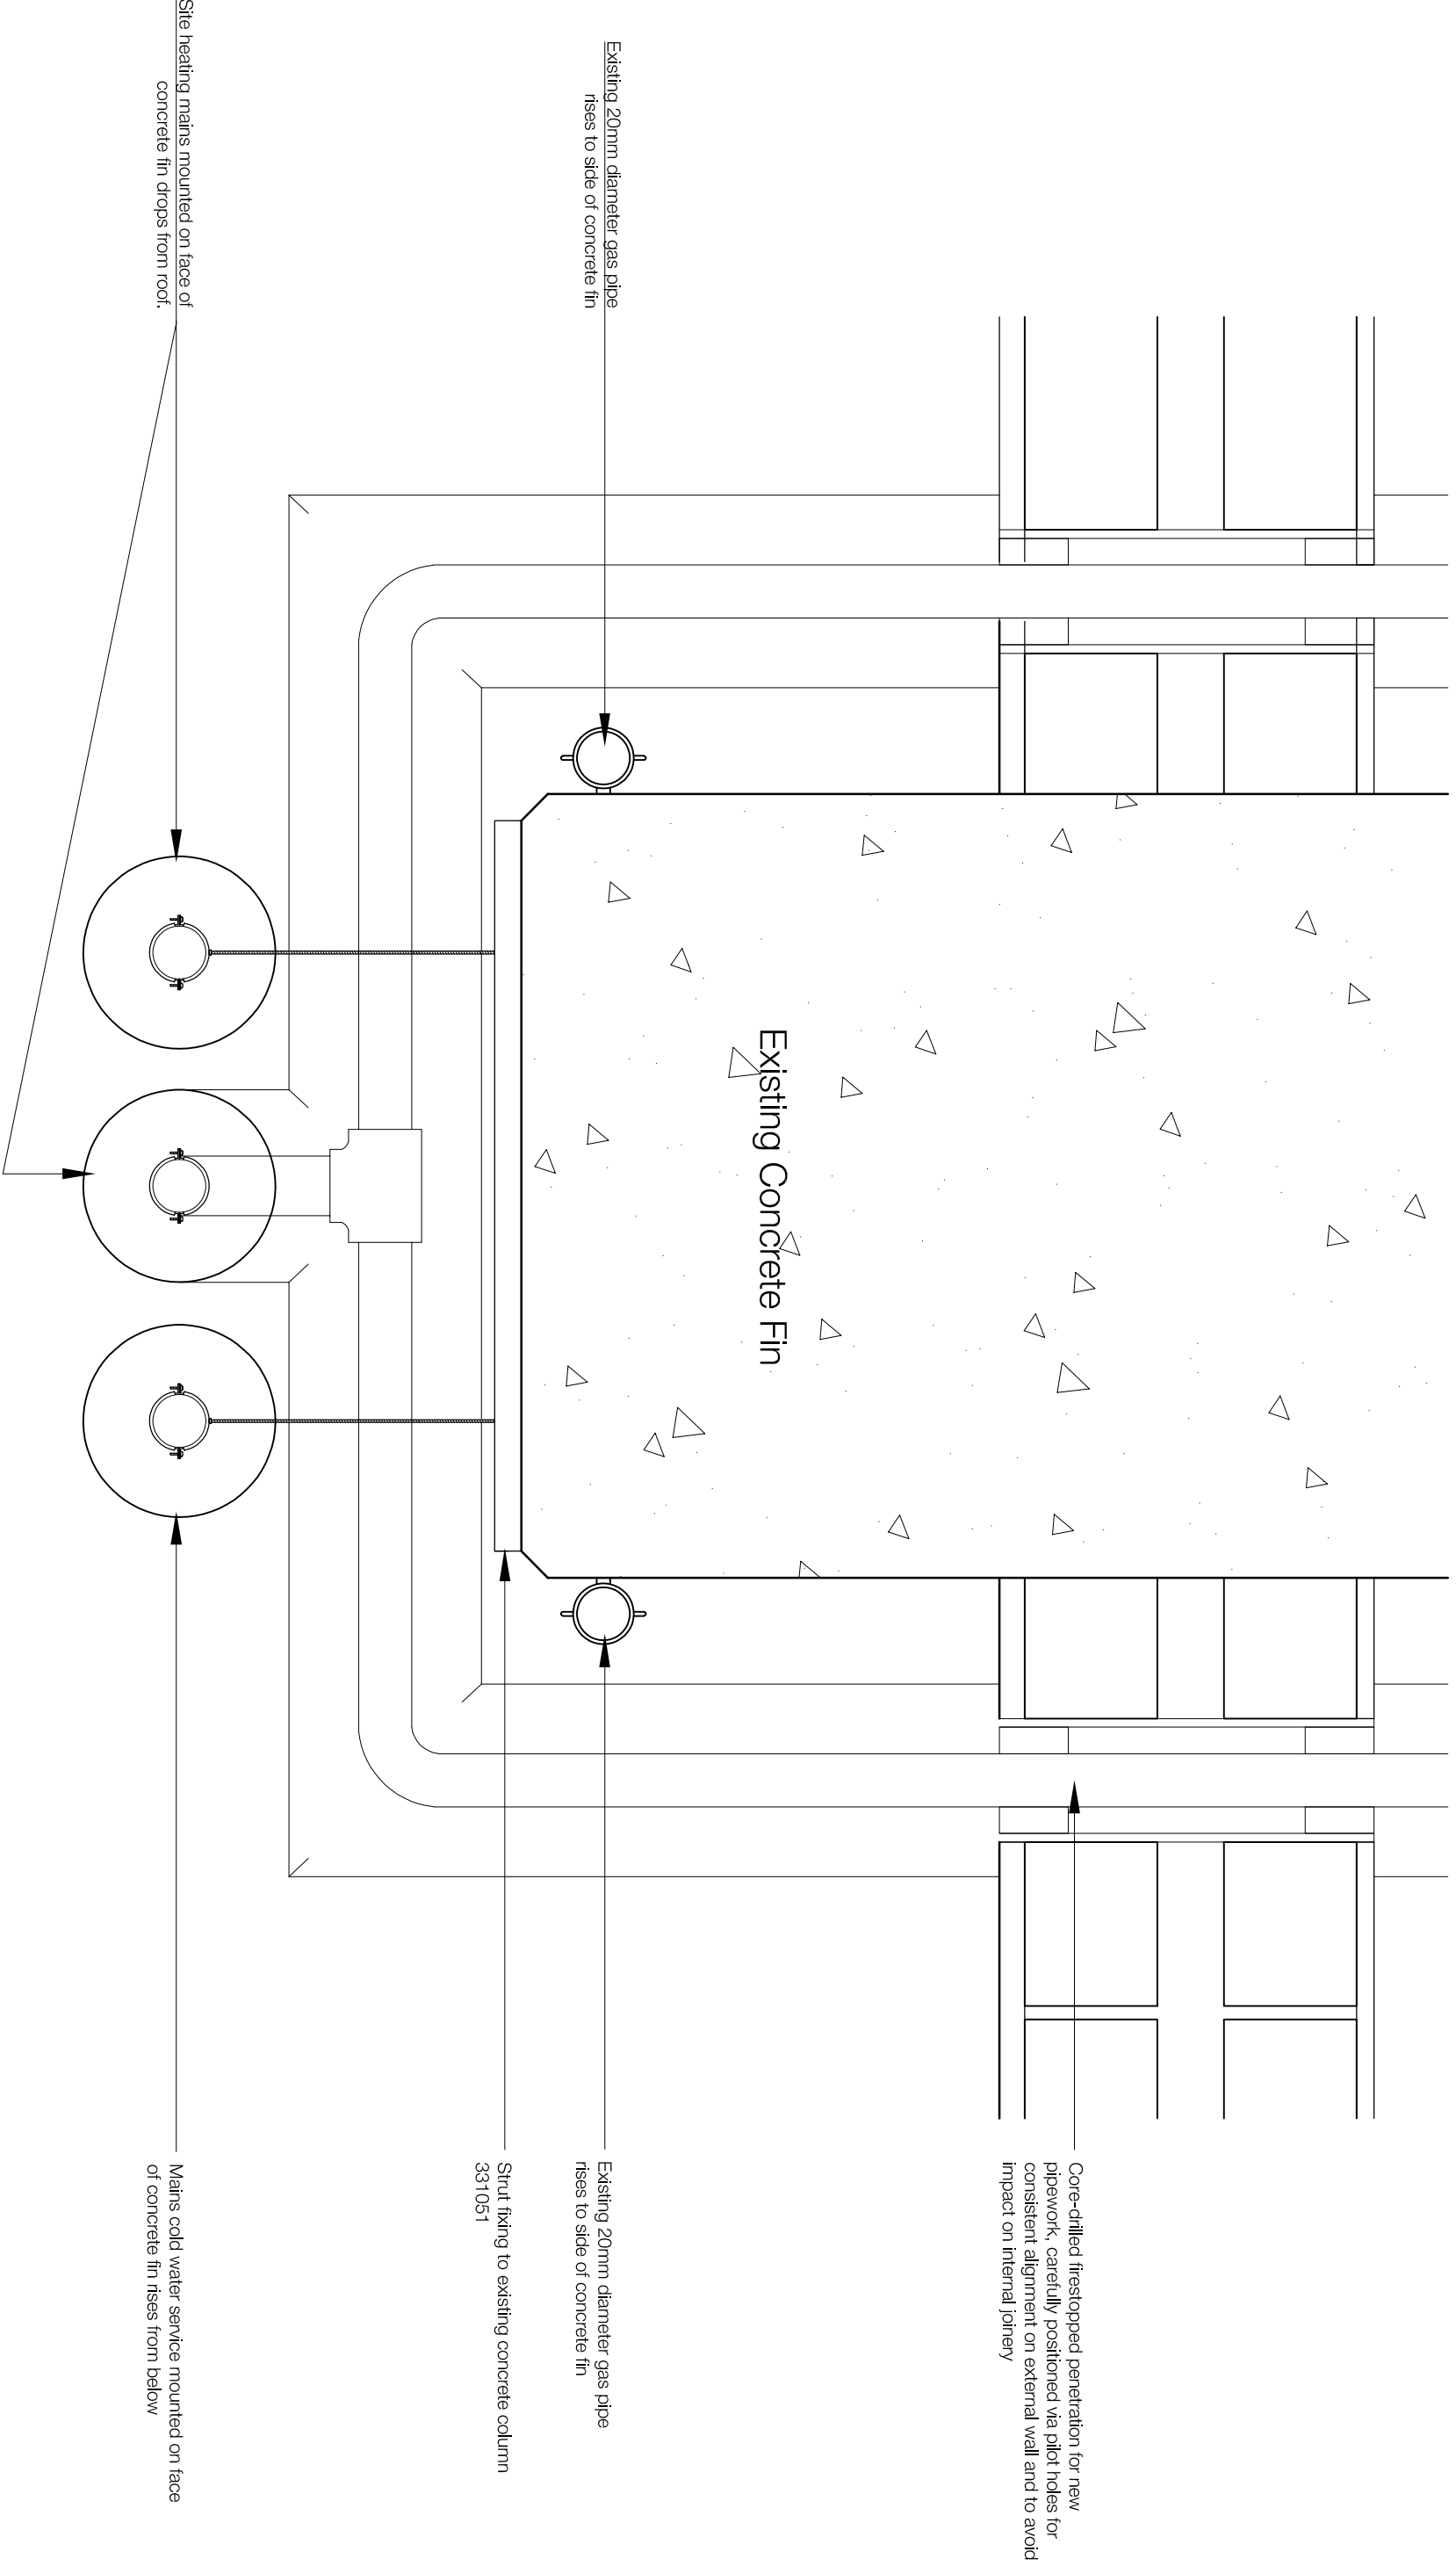


03 Block A Heating Infrastructure Plan Detail Cut Through Penetration
1:5

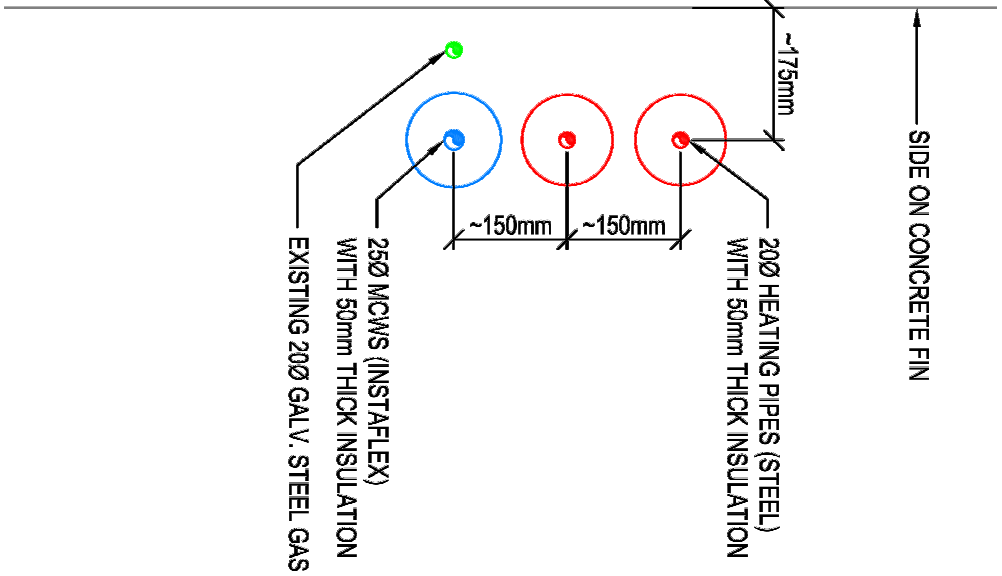

ELEVATION DETAILS ON ENTRIES
TO FLATS
SCALE 1:10

04 From BYA Layout - 2777-RW-M-037-PLANNING

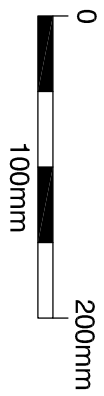

P1 20.03.20 - Planning & Listed Building Consent		DT
Rev	Date	DT
Rev	Description	Initials
Project name		
Alexandra Rd Estate		
Heating Infrastructure		
Drawing number	Rev	
3467 LB 331000	P1	
Drawing		
Block A		
Typical Fixing Details		
Purpose of Issue	Date	
PLANNING	20/03/20	
Scale	Drawn	
1:5 @ A1	DT	
Client	Checked	
Camden CC	NM	
levittbernstein.co.uk		
London		
Thane Studios		
2-4 Thane Villas		
London N7 7JN		
+44 (0)20 7275 7676		
Manchester		
Bonded Warehouse		
Grape Street		
Manchester M3 3JE		
+44 (0)16 1069 5740		