


- Notes**
1. Do not scale this drawing.
 2. All dimensions must be checked on site and any discrepancies verified with the architect.
 3. Unless shown otherwise, all dimensions are to structural surfaces.
 4. Drawing to be read with all other issued drawings and specifications to be brought to the attention of the architect.
 5. This drawing is the copyright of Levitt Bernstein and may not be copied, altered or reproduced in any form, or passed to a third party without license or written consent.
- This is not a construction drawing. It is unsuitable for the purpose of construction and must on no account be used as such.

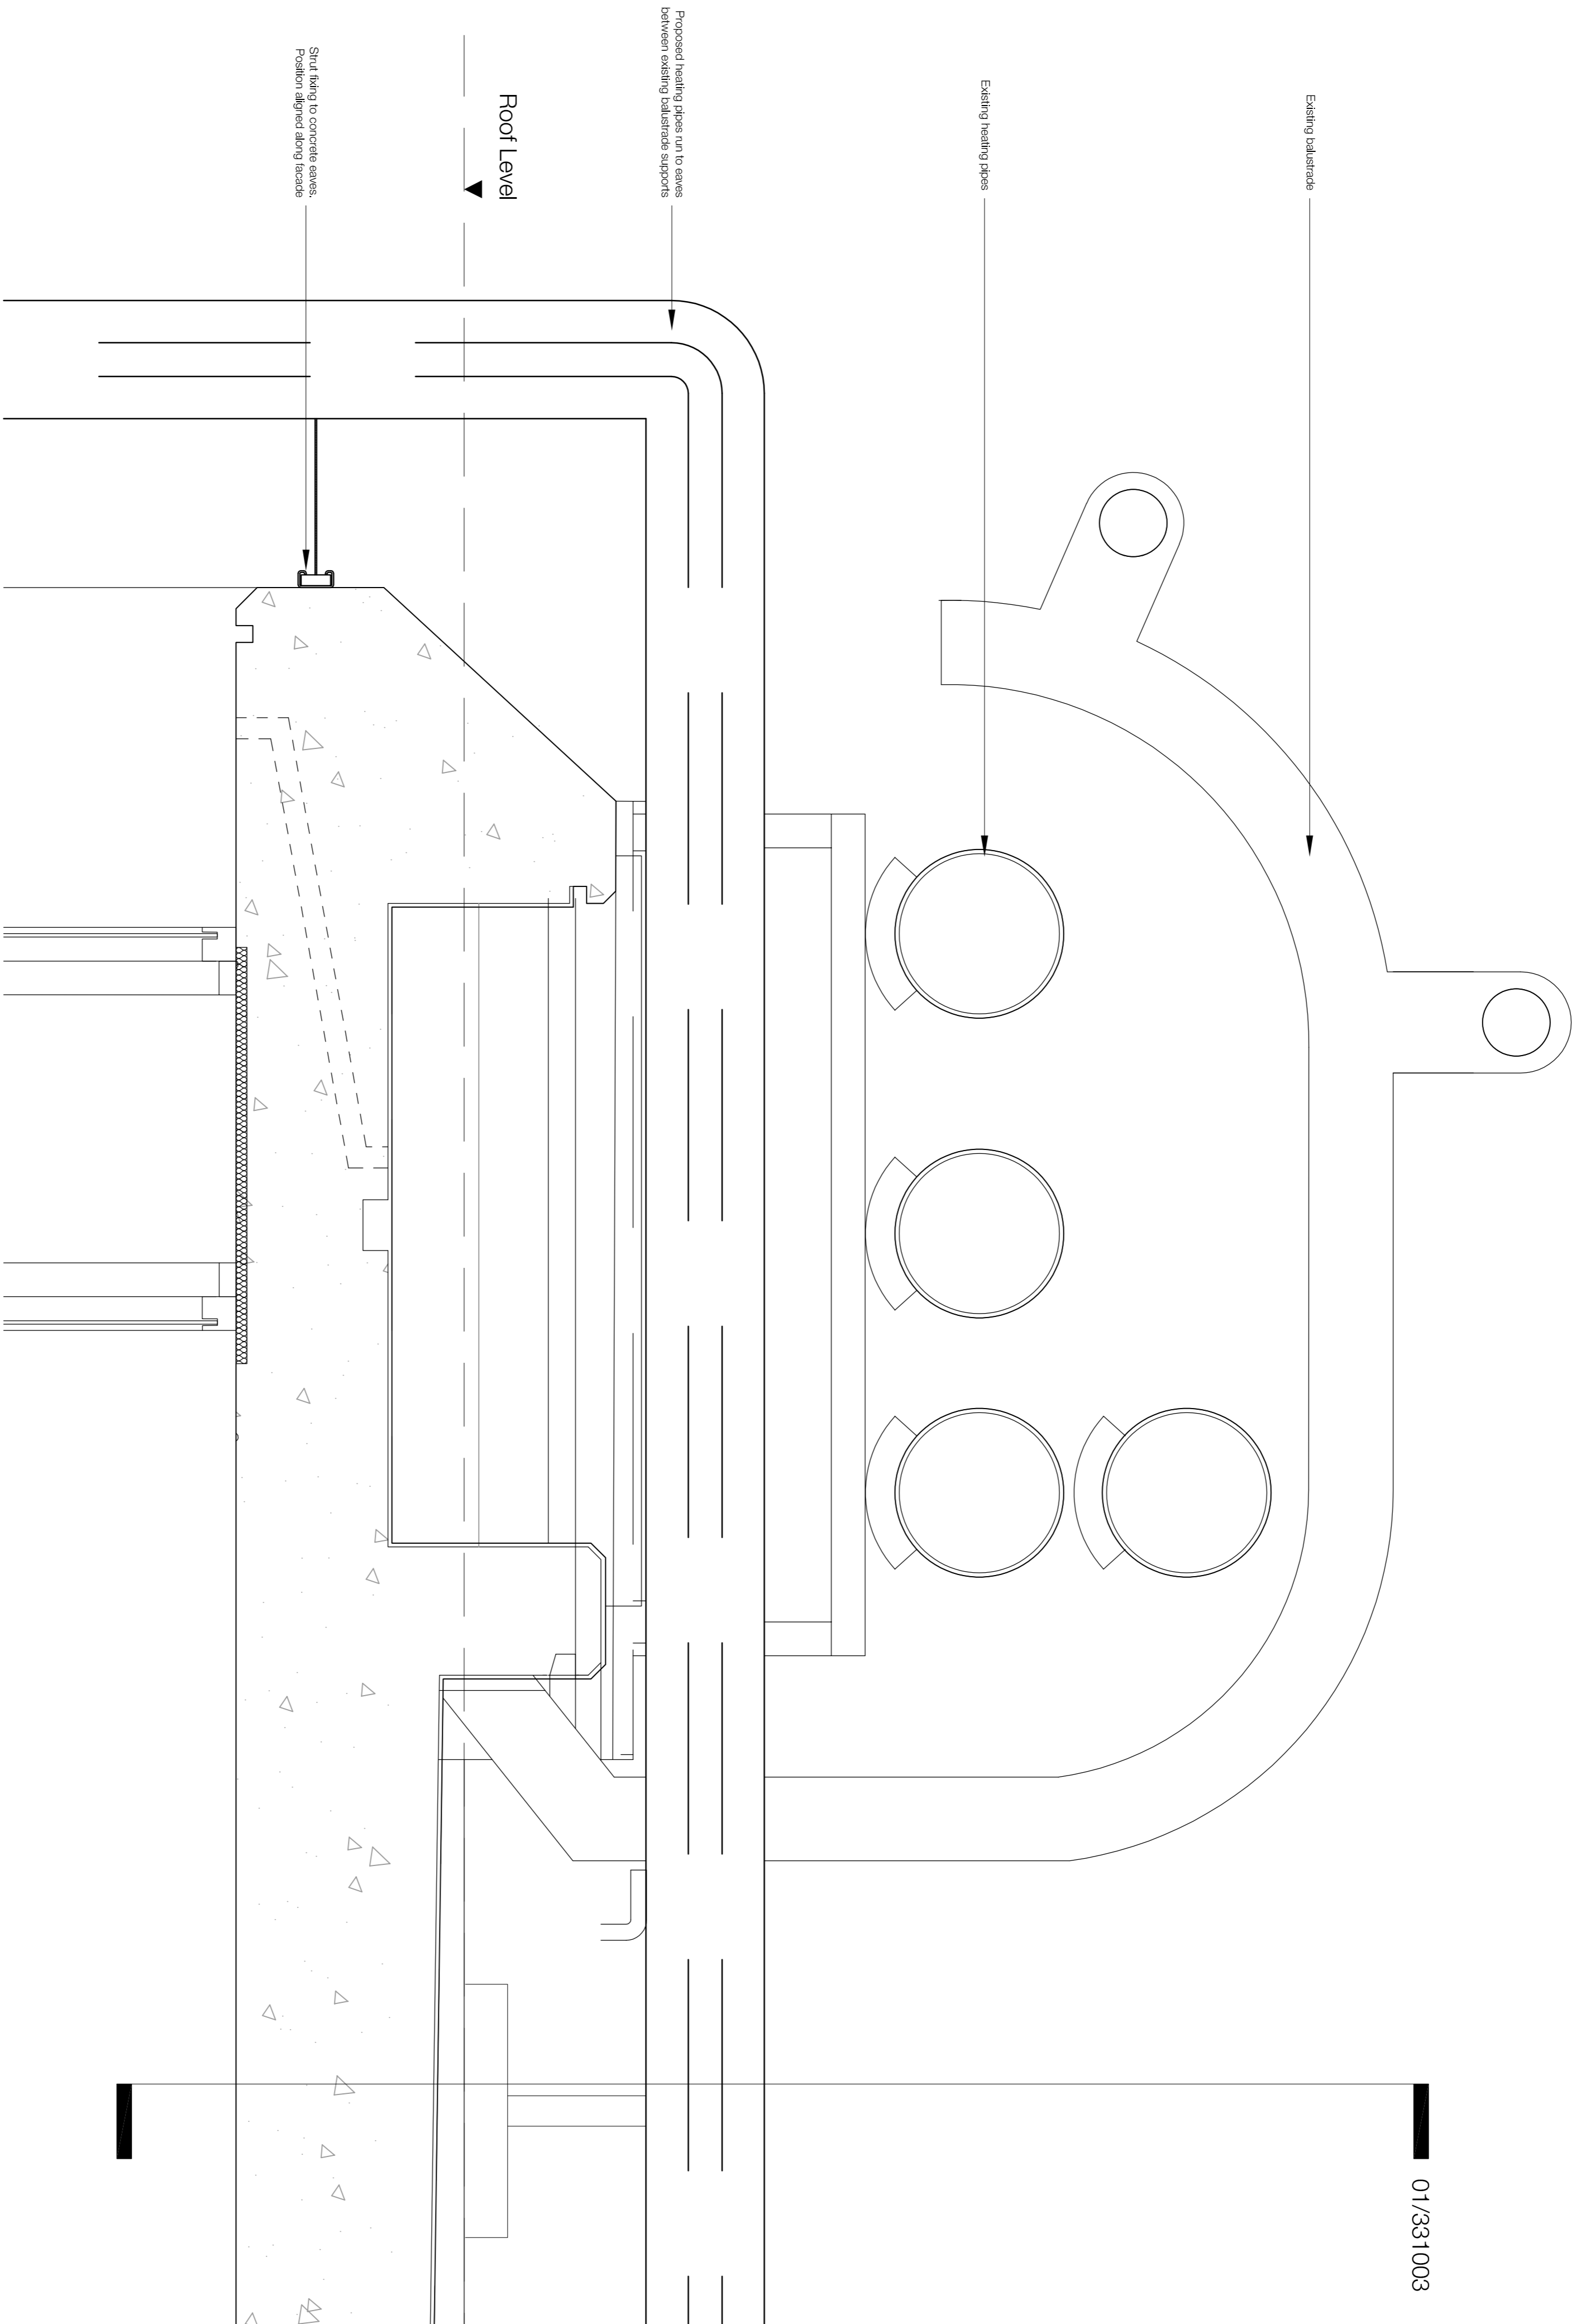

01 Block A Heating Infrastructure Eaves Detail Section Looking East
1:5



P1 20/03/20 - Planning & Listed Building Consent
Rev Date Description Levels DT

Project name
Alexandra Rd Estate
Heating Infrastructure

Drawing number Rev
3467_LB_331001 P1

Drawing
Block A
Eaves Fixing Detail

Purpose of issue Date
PLANNING 20/03/20

Scale Drawn
1:5 @ A1 DT

Client Checked
Camden CC NML

levittbernstein.co.uk

London
Thrive Studios
2-4 Thrane Villas
London N7 7PA
444 (0)20 7219 7676

Manchester
Borield Warehouse
Grange Street
Manchester M3 3JE
444 (0)16 5683 8140